



NV.02.DG042.03 | EN103-VV-V-P1.1.1-301B a 324B.dwg


TRAÇADO - PERFIS TRANSVERSAIS
Esc.: 1/400

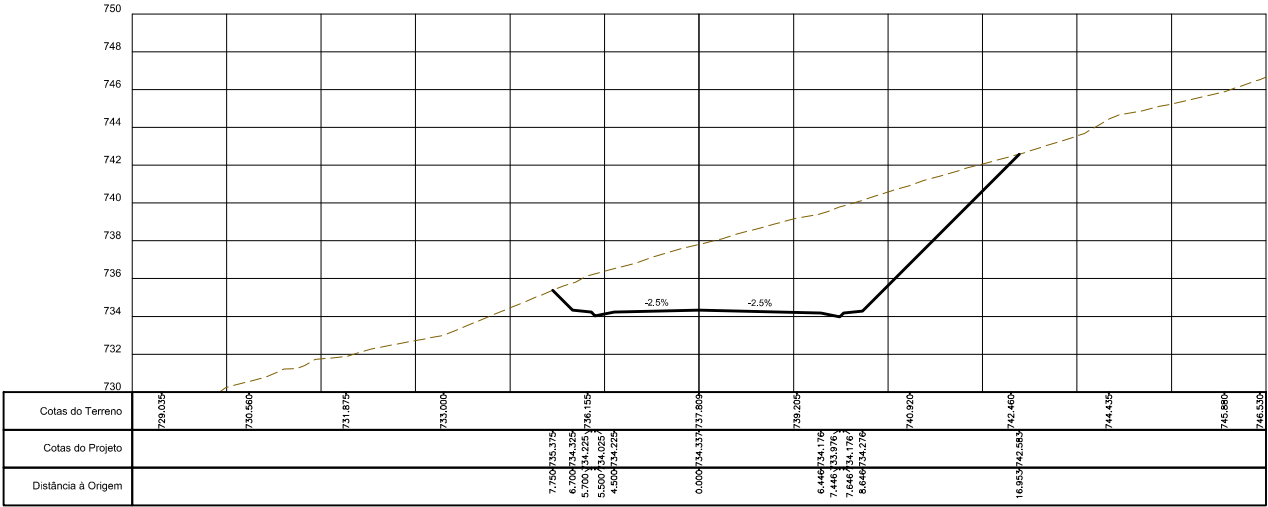


0+925.000

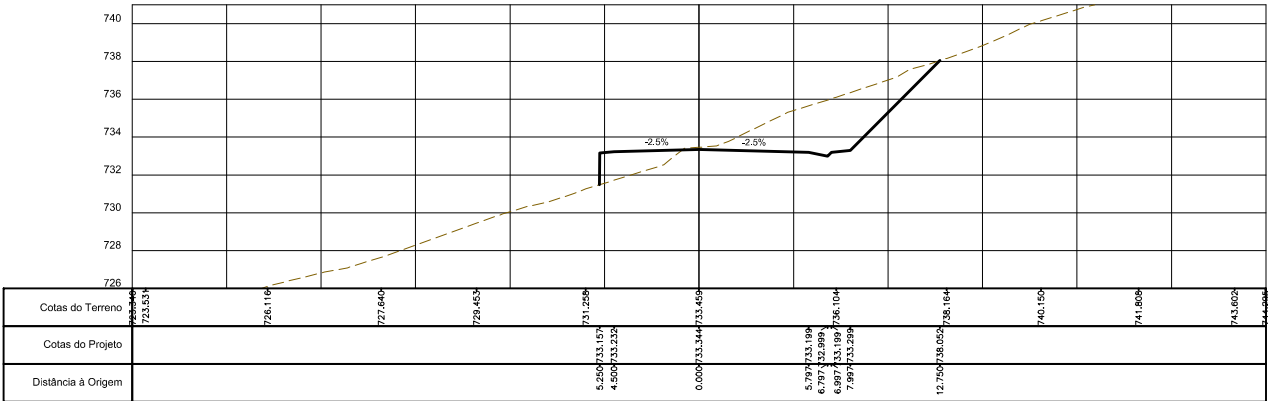


0+900.000

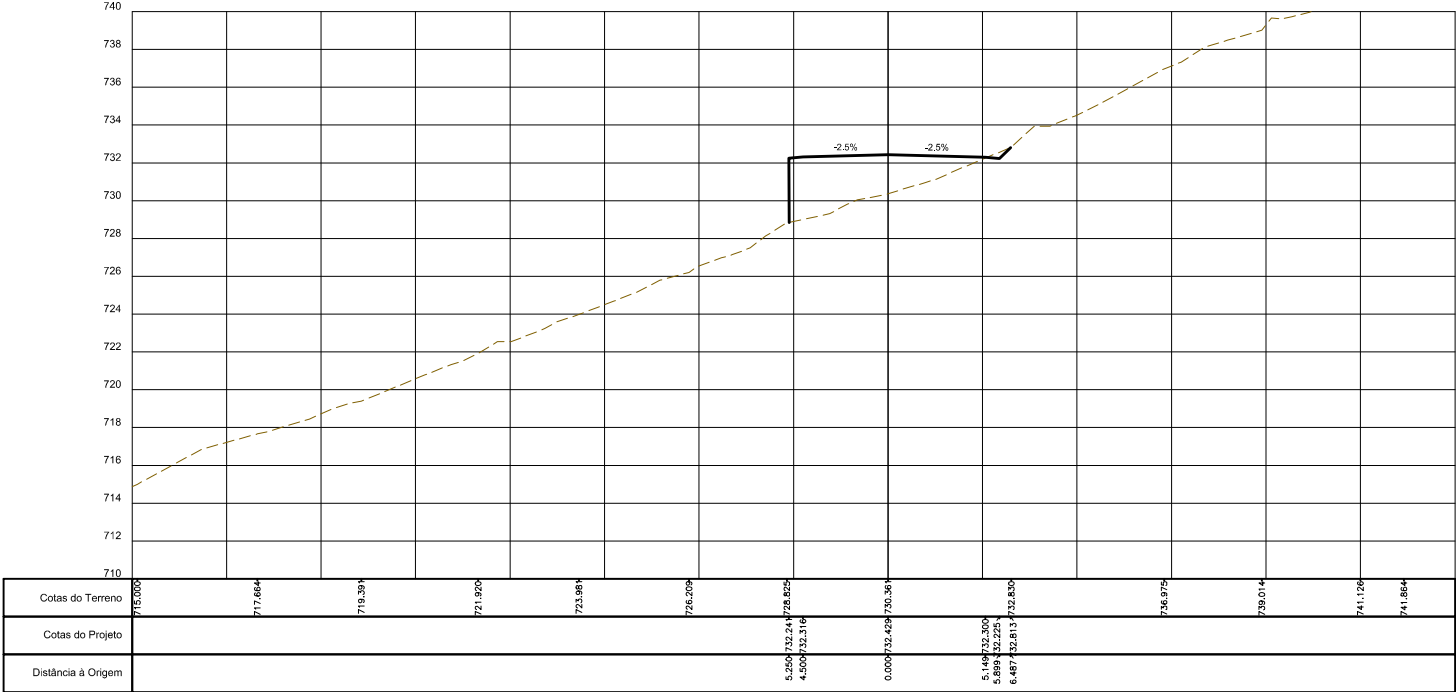


0+875.000

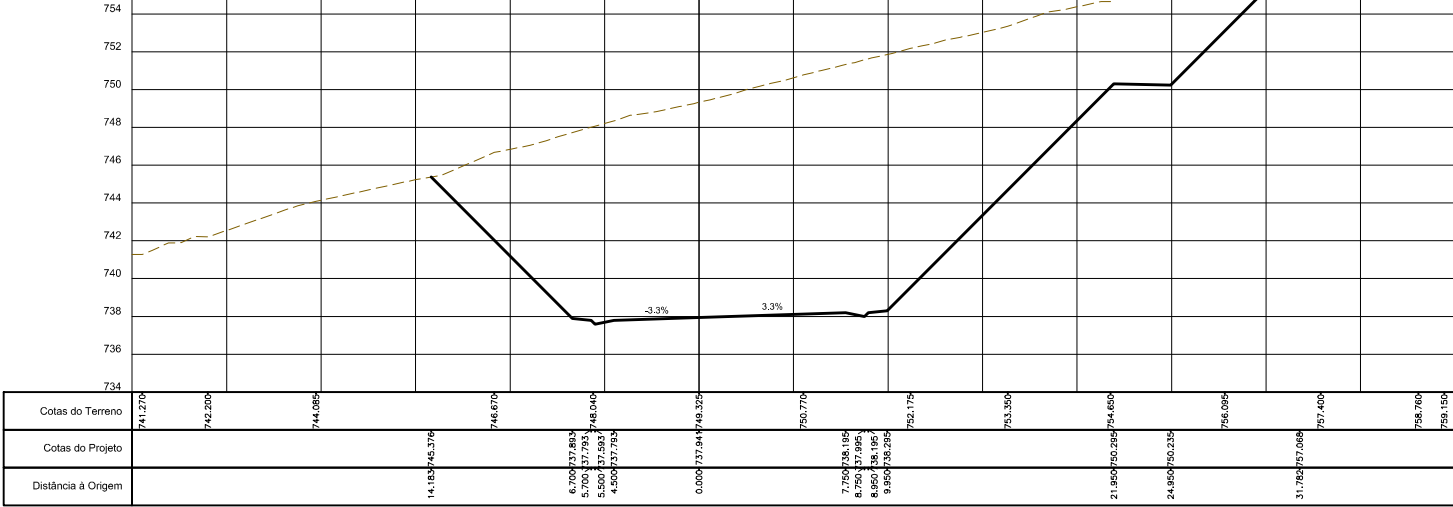

1+000.000

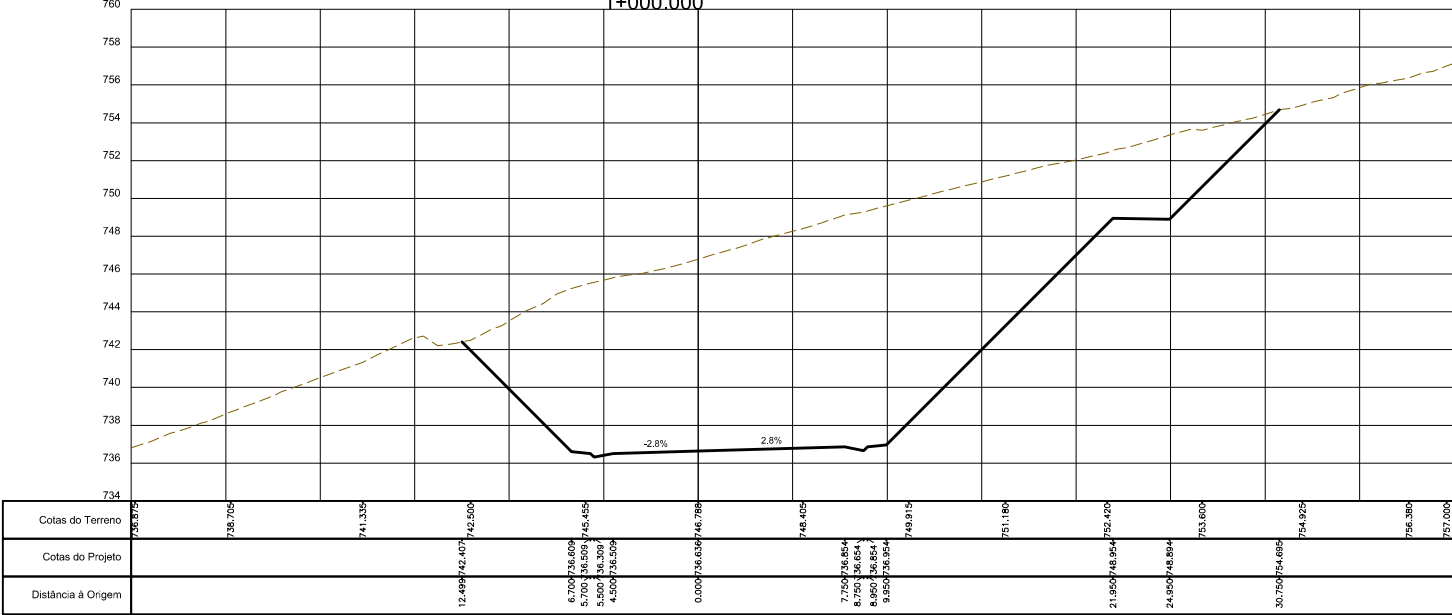

0+975.000

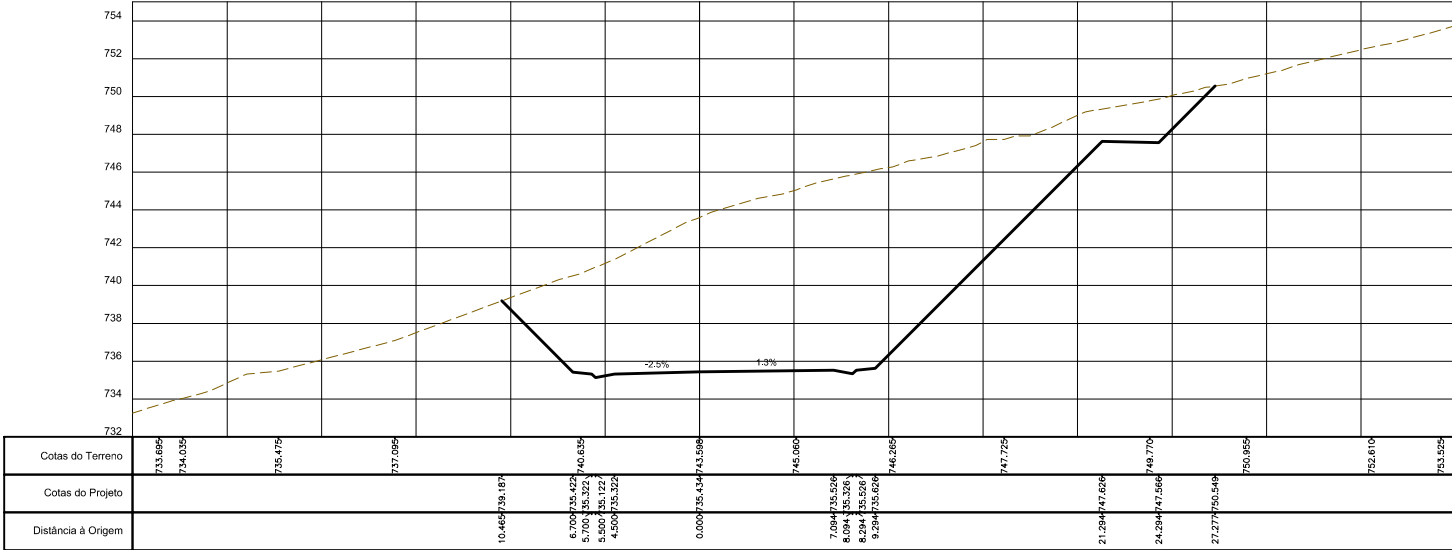

0+950.000