



NV.02.DG0402.03 | EN103-VV-V-P1.1.1-301B a 324B.dwg

TRAÇADO - PERFIS TRANSVERSAIS

Esc.: 1/400

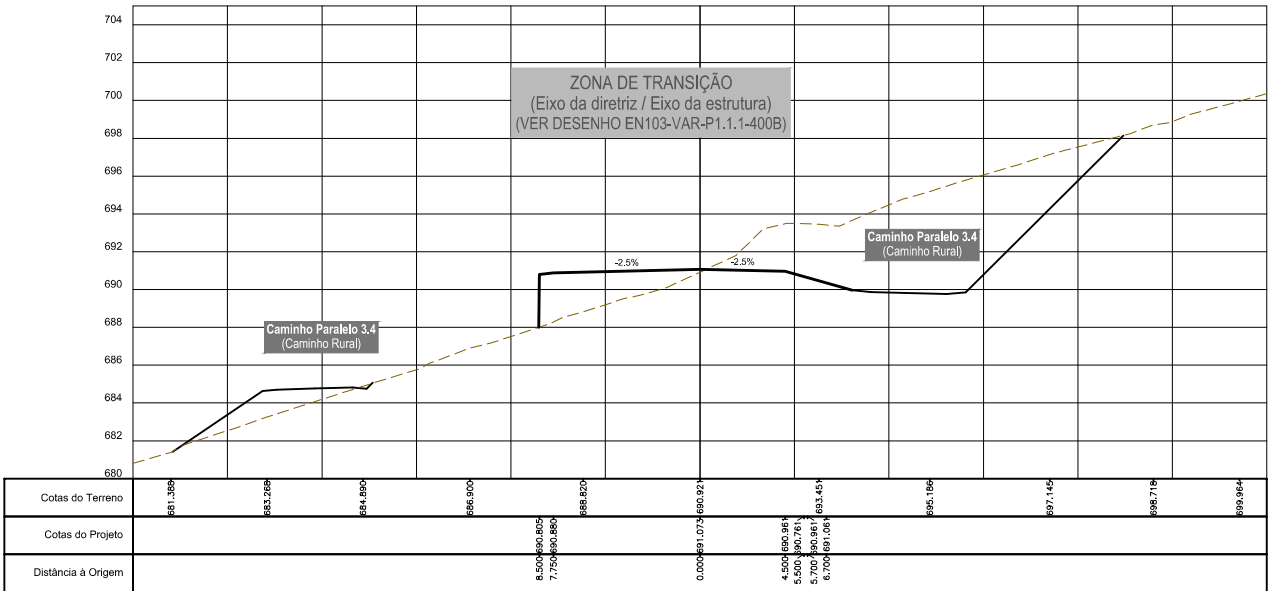

3+425.000

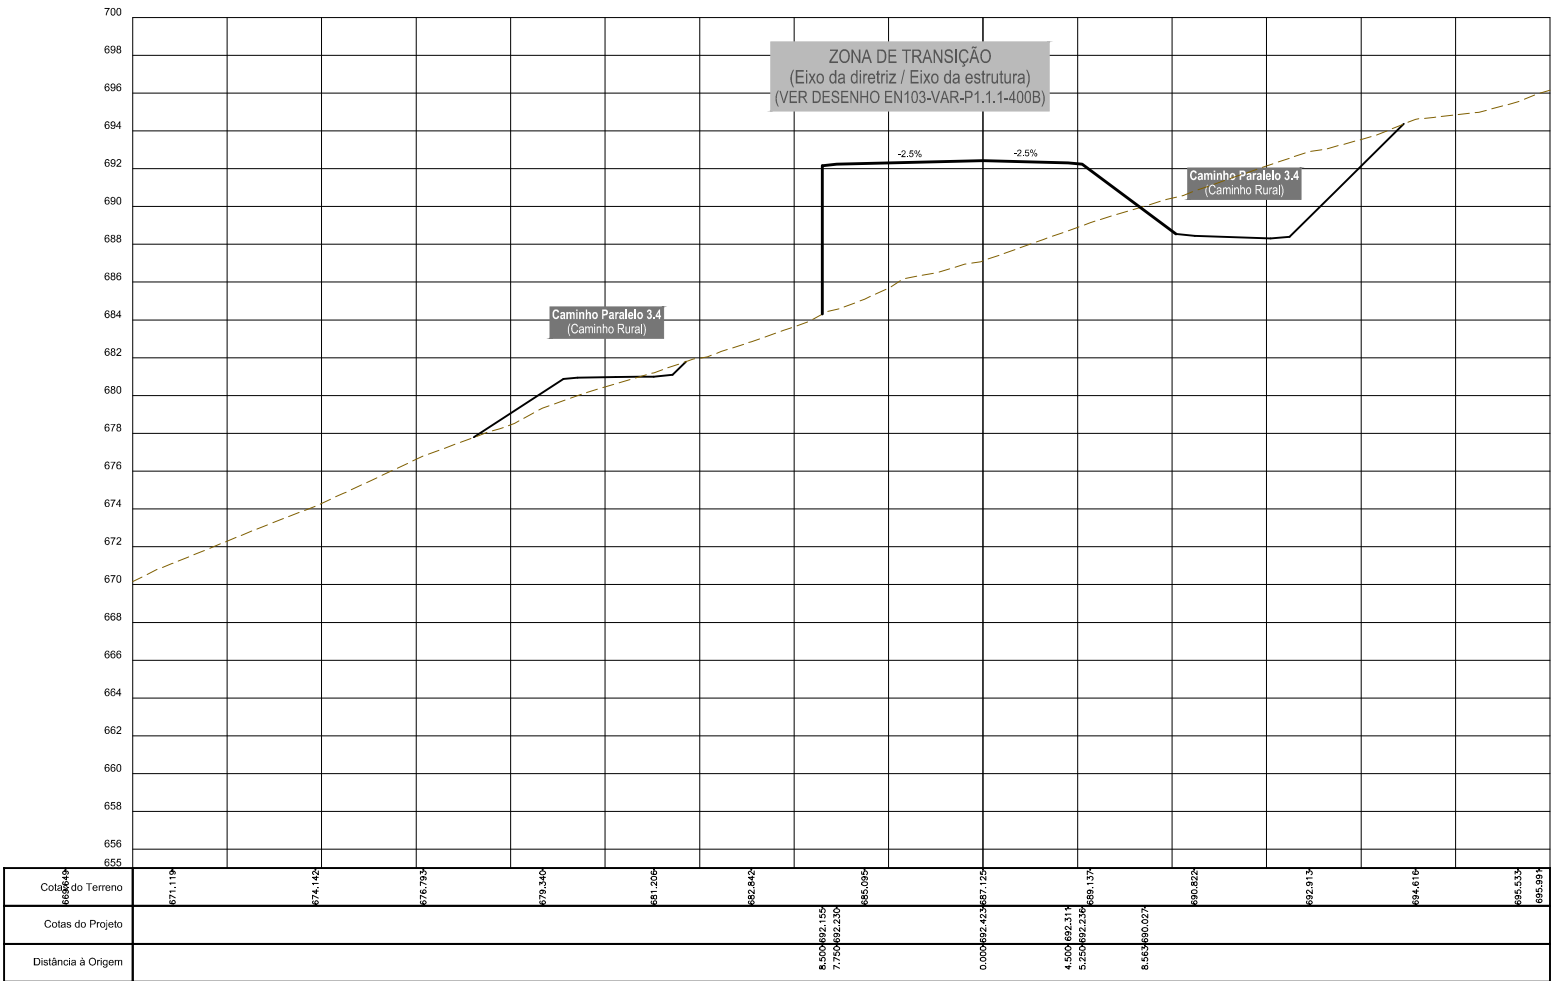

3+400.000