



DRENAGEM - PLANTA
Esc.: 1/2000

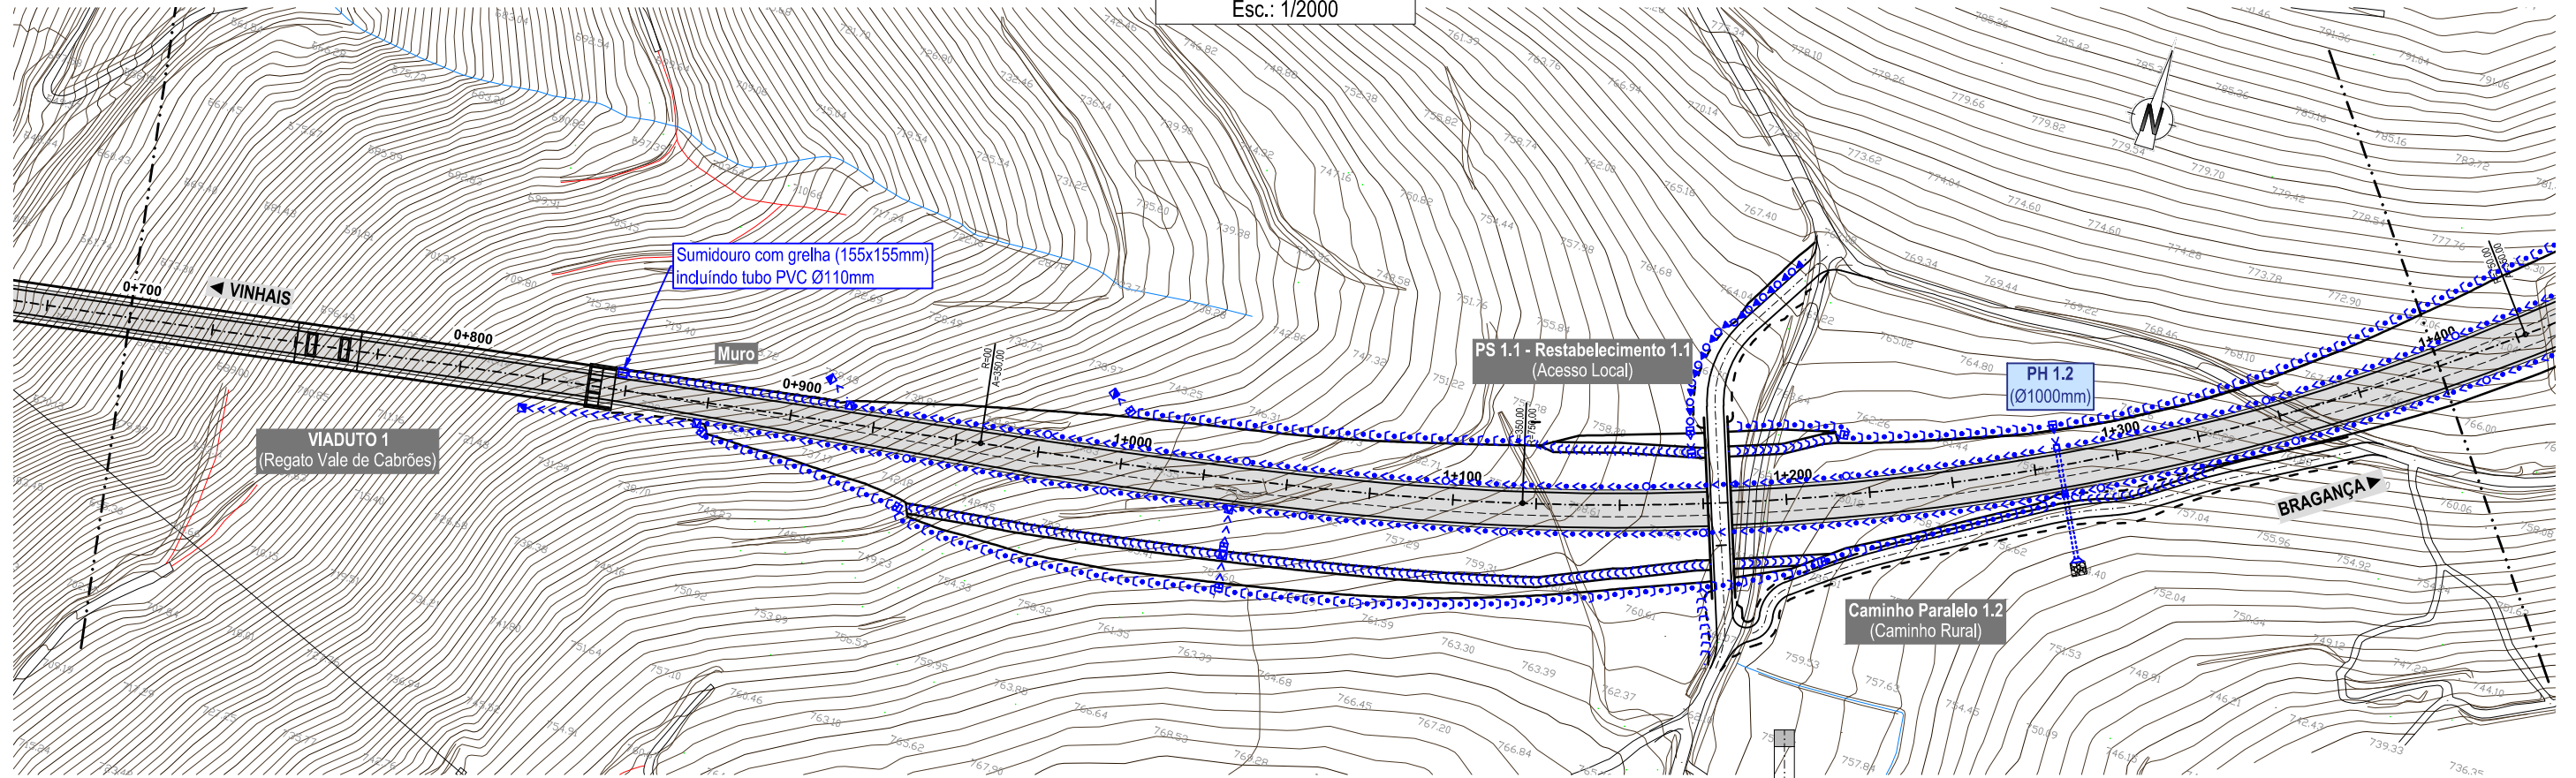

DRENAGEM - PERFIL LONGITUDINAL
Esc.: H=1/2000 ; V=1/200

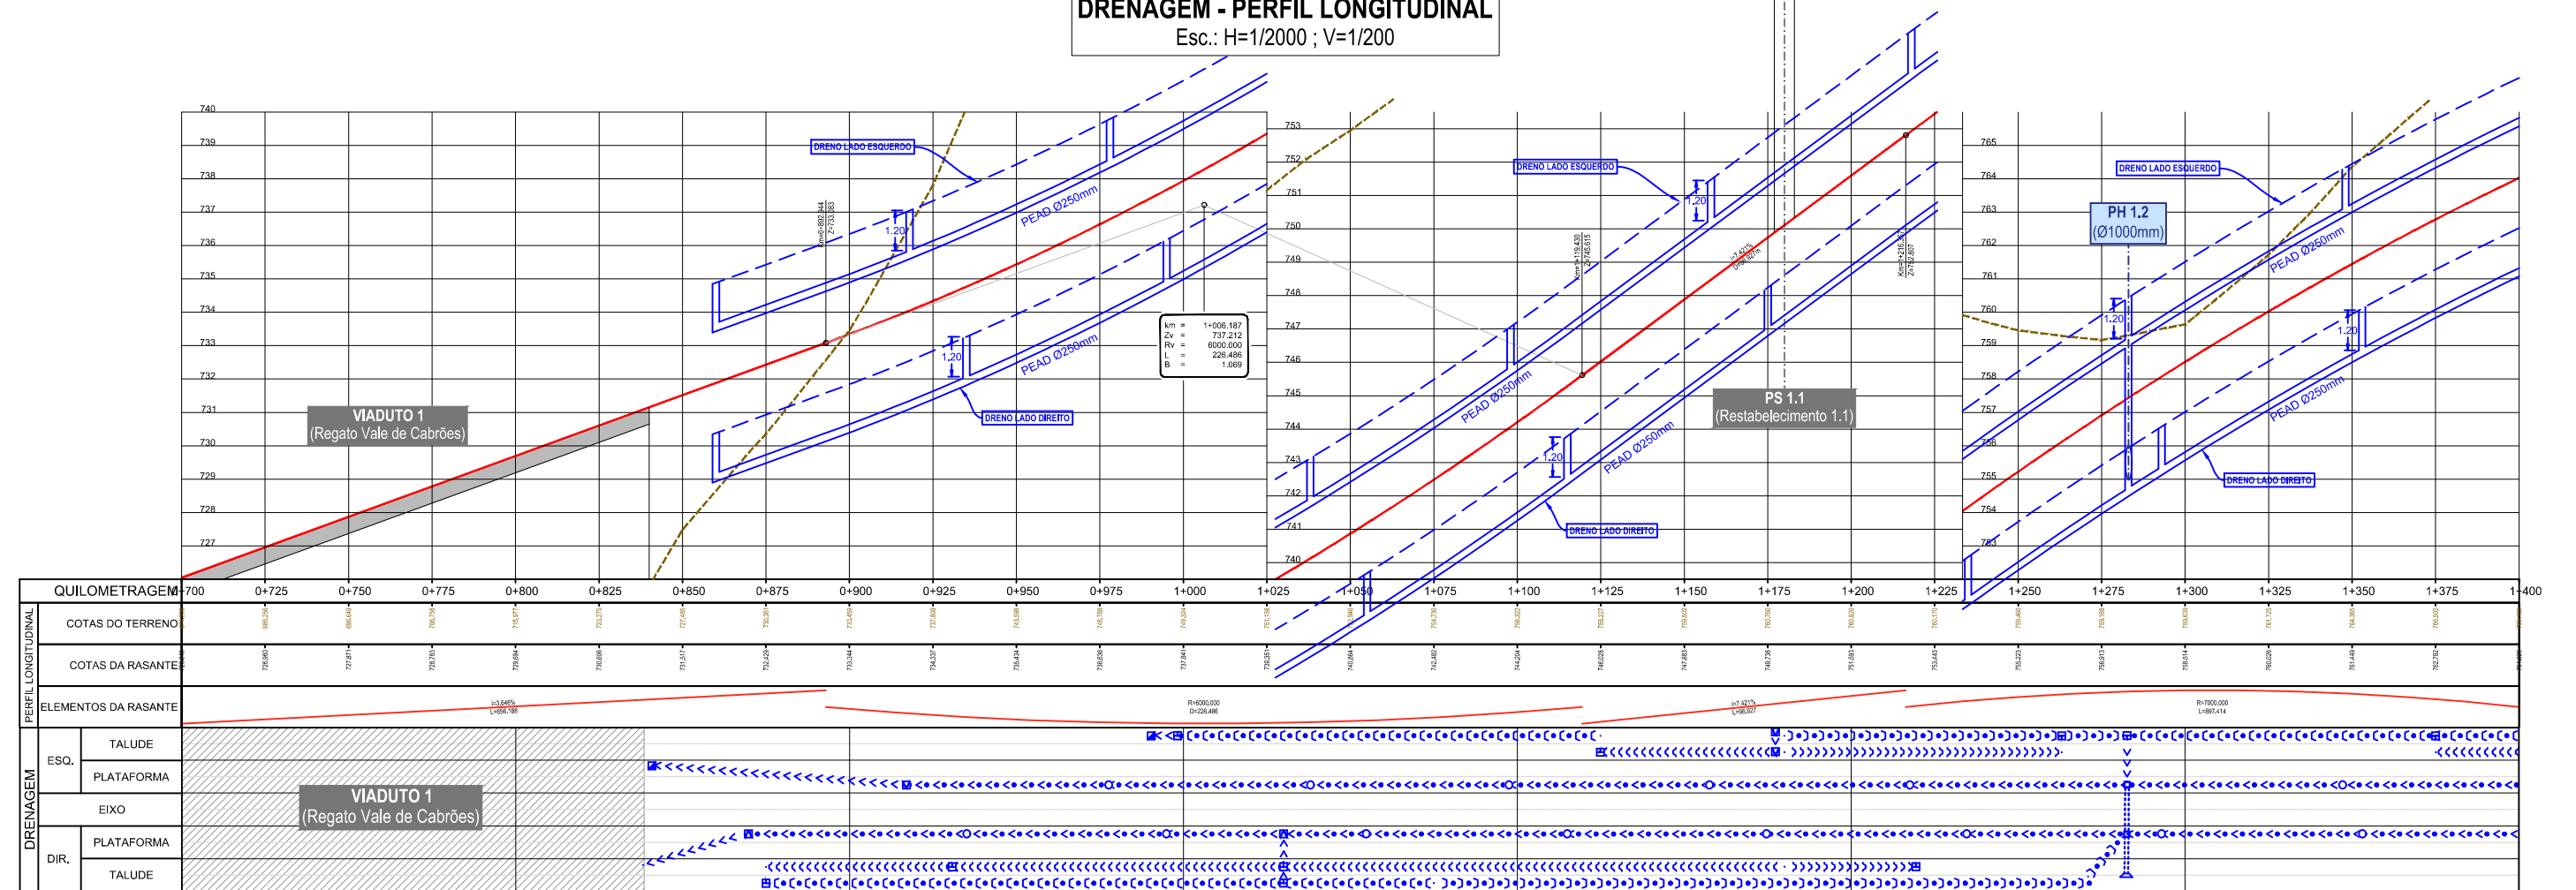

NV_02.DG042.03 | EN103-VV-P2-102B a 106B.dwg