



TM1 - VISTA AÉREA
A1=S:ESC/A3=S:ESC



TM1 - IMPLANTAÇÃO
A1=1:5000/ A3=1:10.000

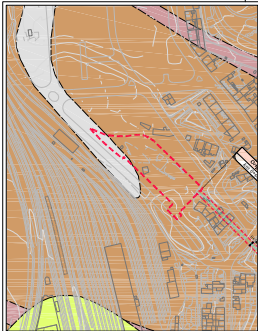


TM1 - IMPLANTAÇÃO
A1=1:5000/ A3=1:10.000

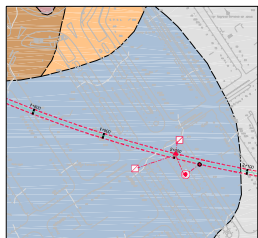

TM3 - VISTA AÉREA
A1=S:ESC/A3=S:ESC




TM3 - IMPLANTAÇÃO
A1=1:5000/ A3=1:10.000

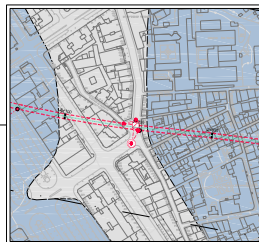

TM4 - VISTA AÉREA
A1=S:ESC/A3=S:ESC




TM4 - IMPLANTAÇÃO
A1=1:5000/ A3=1:10.000

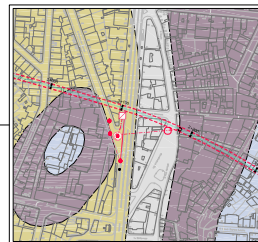

TC1 - VISTA AÉREA
A1=S:ESC/A3=S:ESC




TC1 - IMPLANTAÇÃO
A1=1:5000/ A3=1:10.000

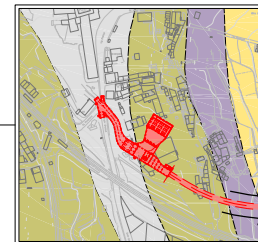


TC2 - VISTA AÉREA
A1=S:ESC/A3=S:ESC




TC2 - IMPLANTAÇÃO
A1=1:5000/ A3=1:10.000

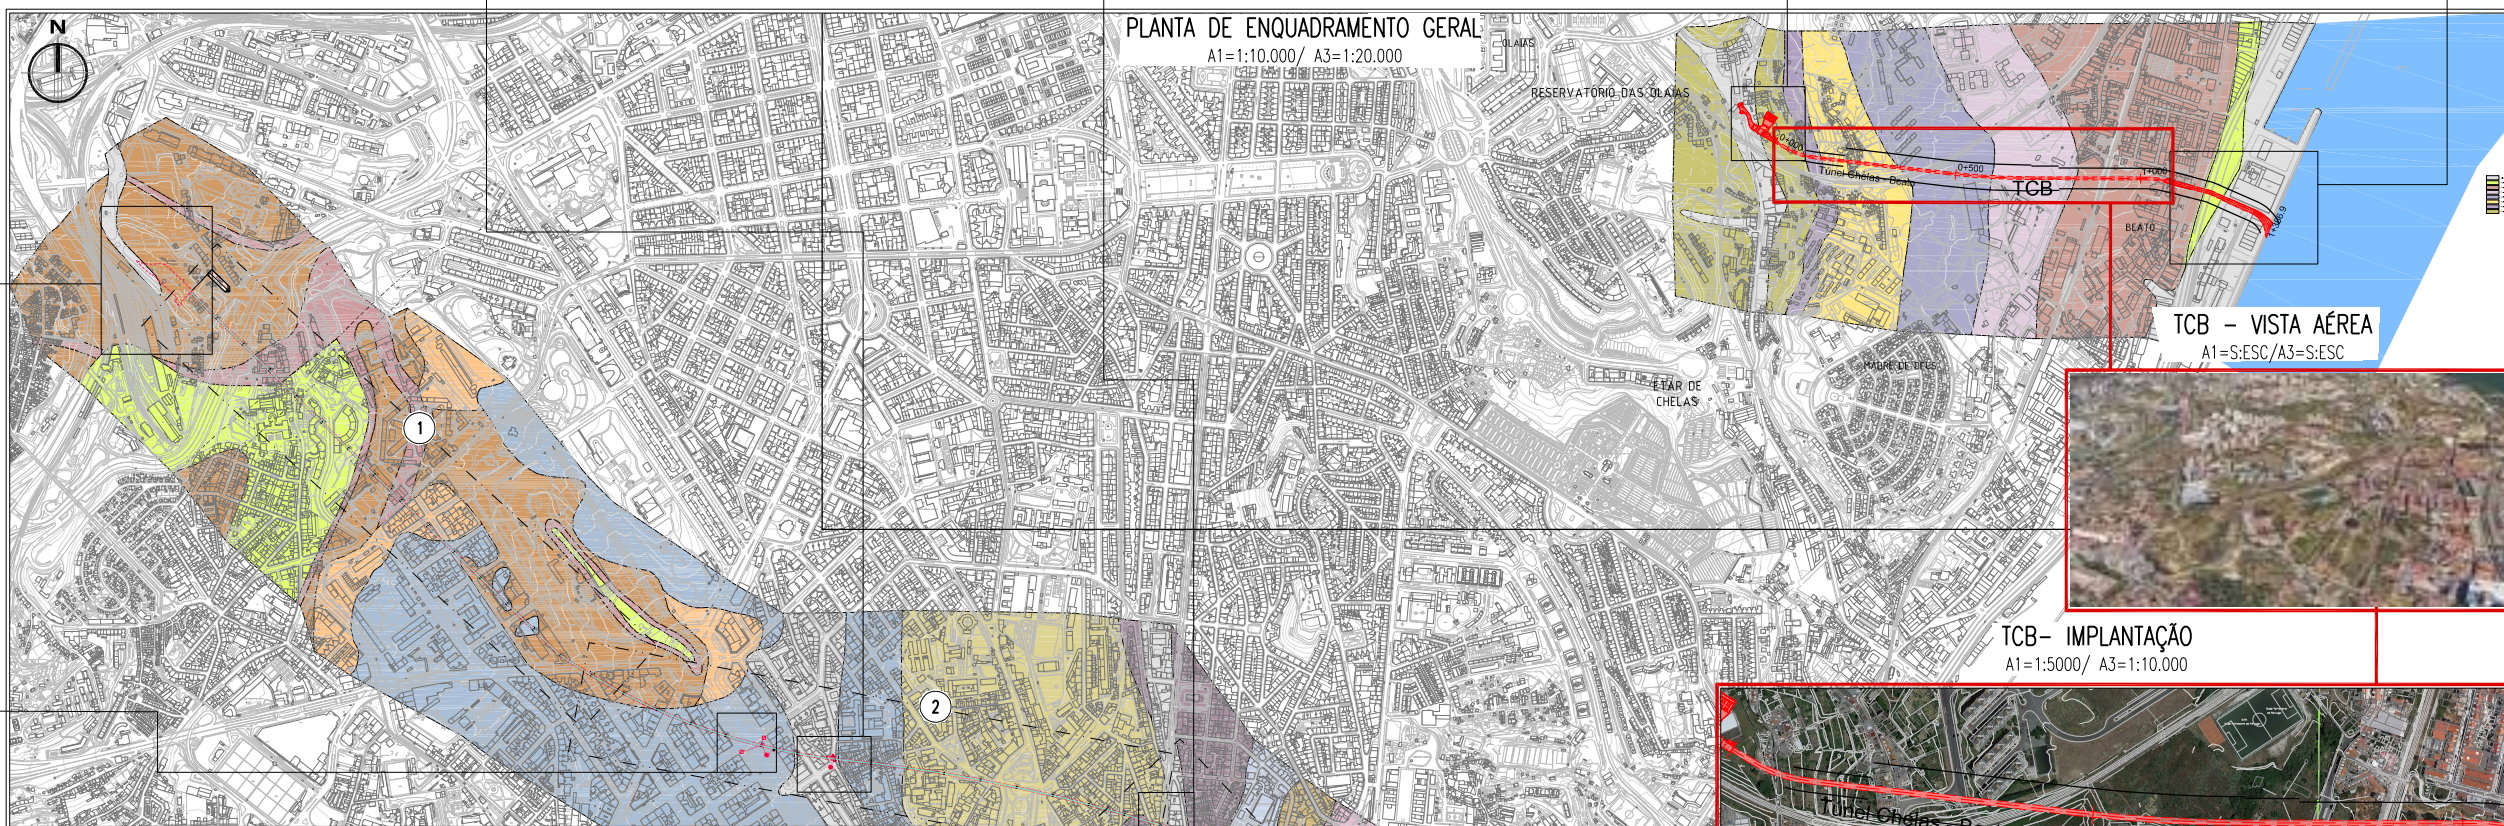


TUNEL MONSANTO SANTA APOLÓNIA - IMPLANTAÇÃO 1/3
A1=1:5000/ A3=1:10.000

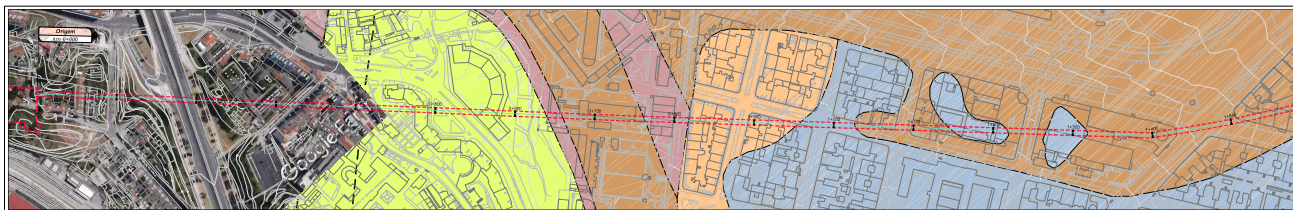

TUNEL MONSANTO SANTA APOLÓNIA - IMPLANTAÇÃO 2/3
A1=1:5000/ A3=1:10.000

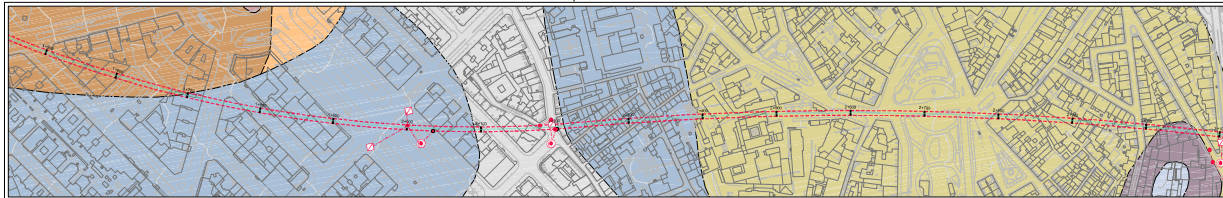

TUNEL MONSANTO SANTA APOLÓNIA - IMPLANTAÇÃO 3/3
A1=1:5000/ A3=1:10.000

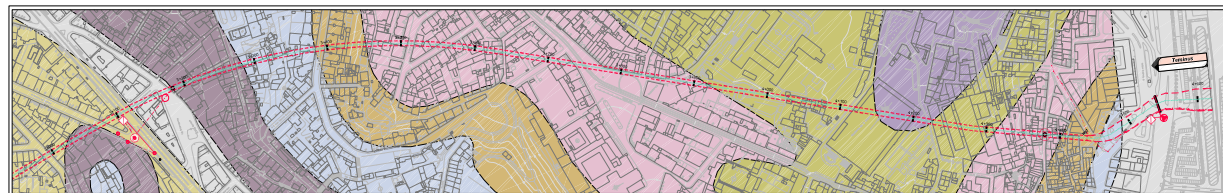

TM6 - VISTA AÉREA
A1=S:ESC/A3=S:ESC





TM6 - IMPLANTAÇÃO
A1=1:5000/ A3=1:10.000



TM5 - VISTA AÉREA
A1=S:ESC/A3=S:ESC



TM5 - IMPLANTAÇÃO
A1=1:5000/ A3=1:10.000

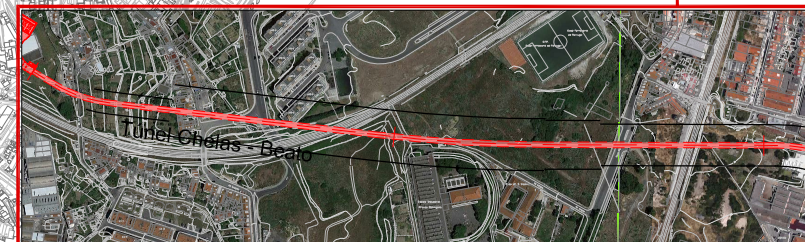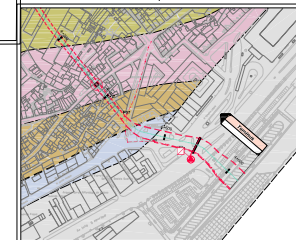

TCB - IMPLANTAÇÃO
A1=1:5000/ A3=1:10.000

TCB - VISTA AÉREA
A1=S:ESC/A3=S:ESC



INFORMAÇÃO: Este documento é propriedade intelectual da LCB e não pode ser reproduzido sem a autorização expressa da LCB.