


TRAÇADO - PLANTA
Esc.: 1/2000

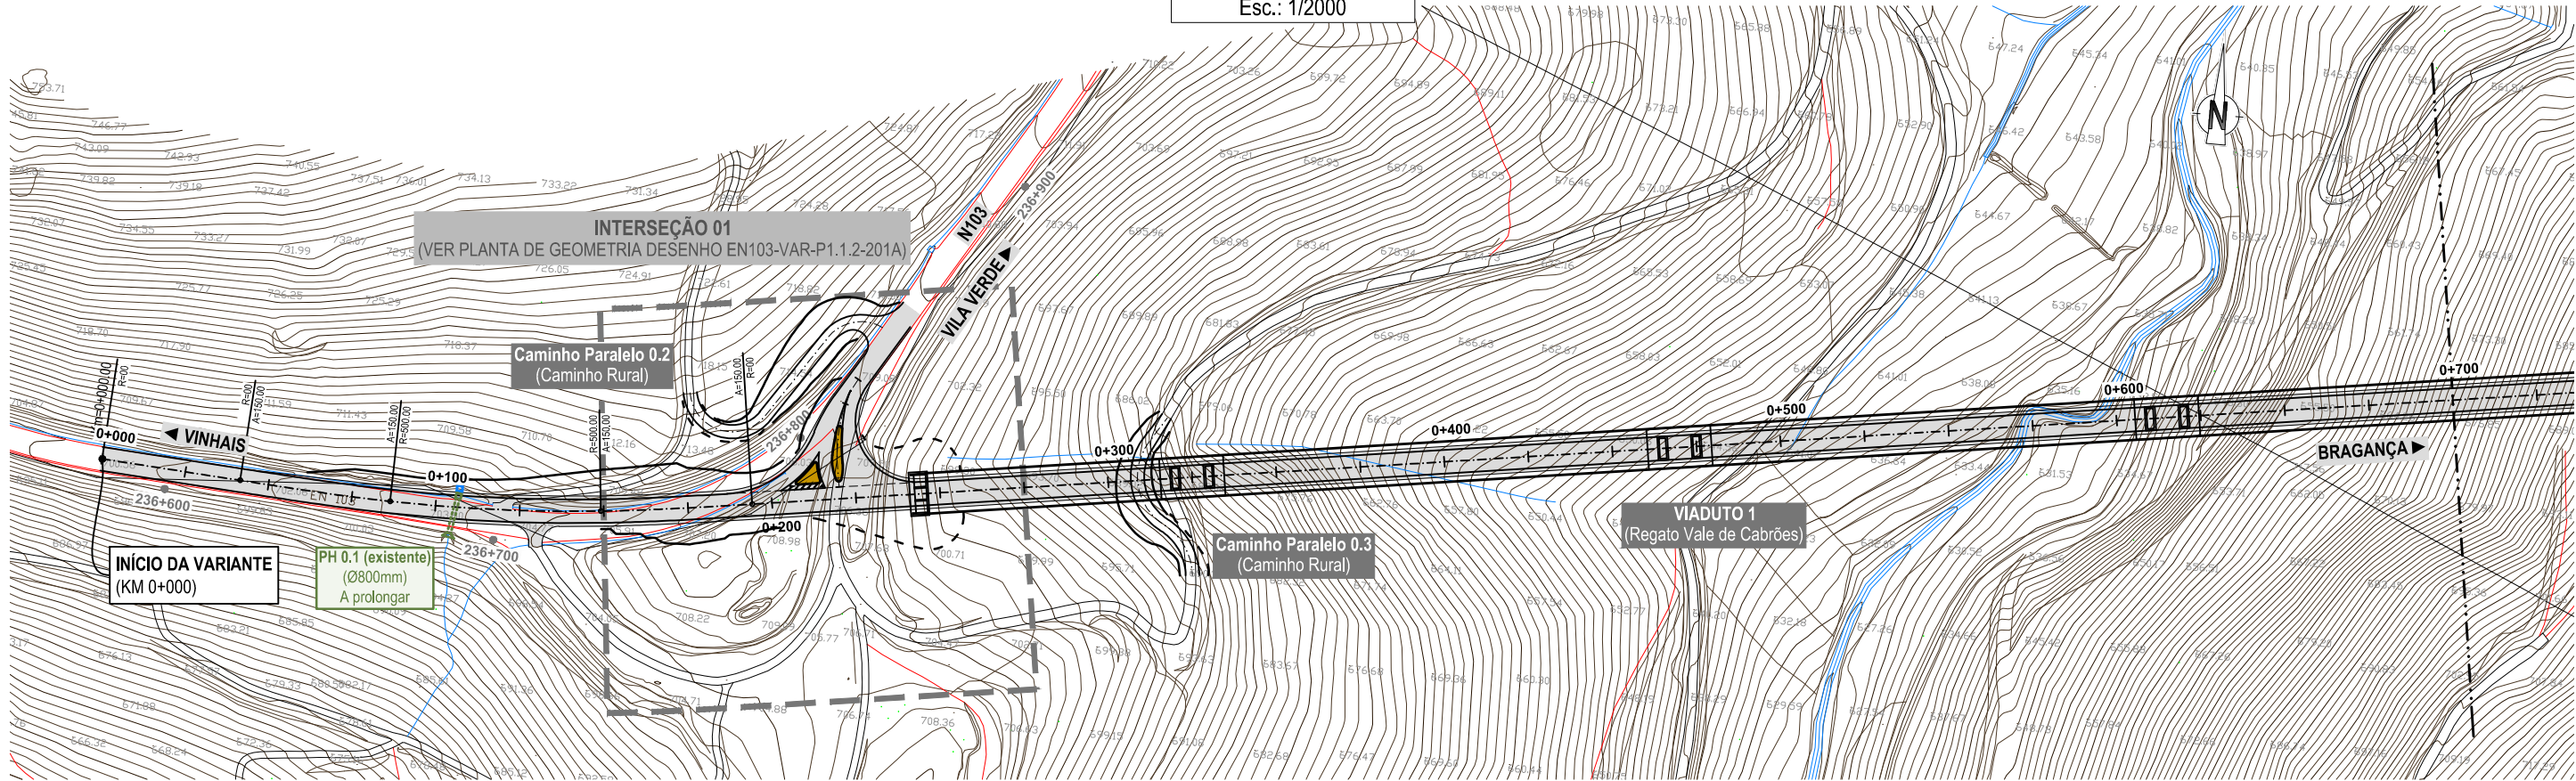

TRAÇADO - PERFIL LONGITUDINAL
Esc.: H=1/2000 ; V=1/200

