



NV.02.DG042.03 | EN103-VV-P1.1.1-301B a 324B.dwg

TRAÇADO - PERFIS TRANSVERSAIS

Esc.: 1/400

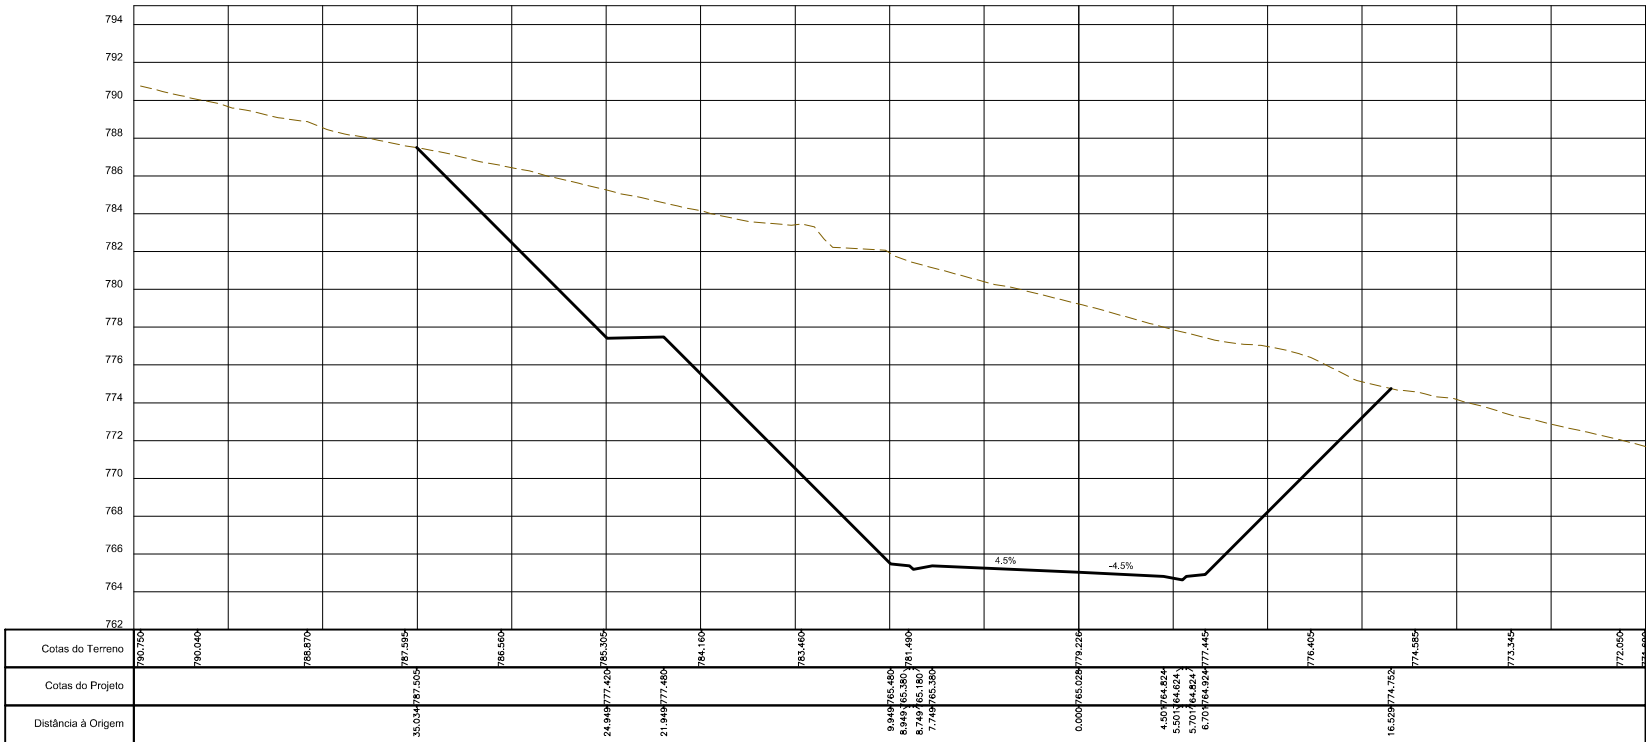

2+050.000

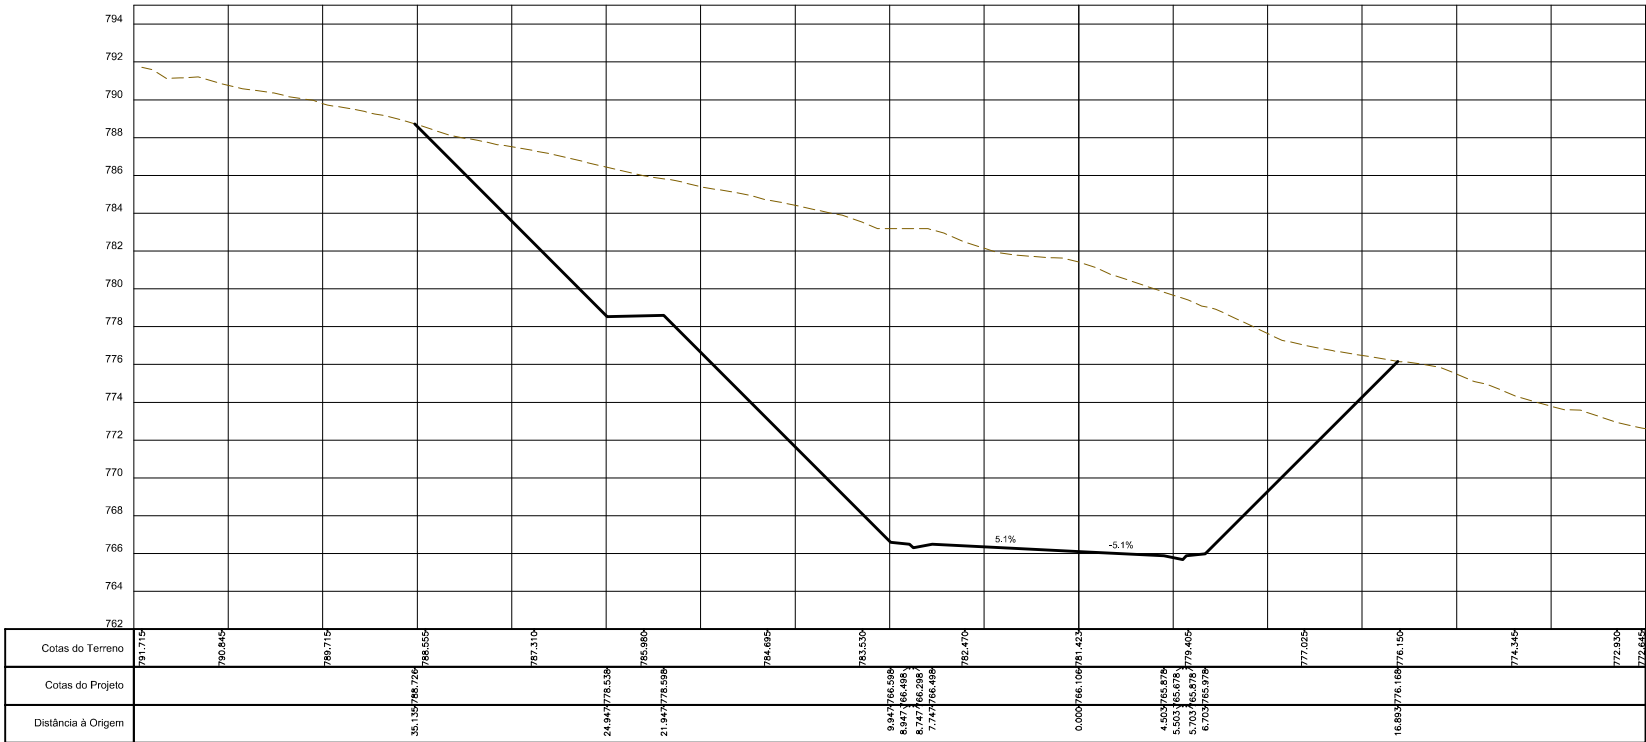

2+025.000