



**TRAÇADO - PLANTA**  
Esc.: 1/2000

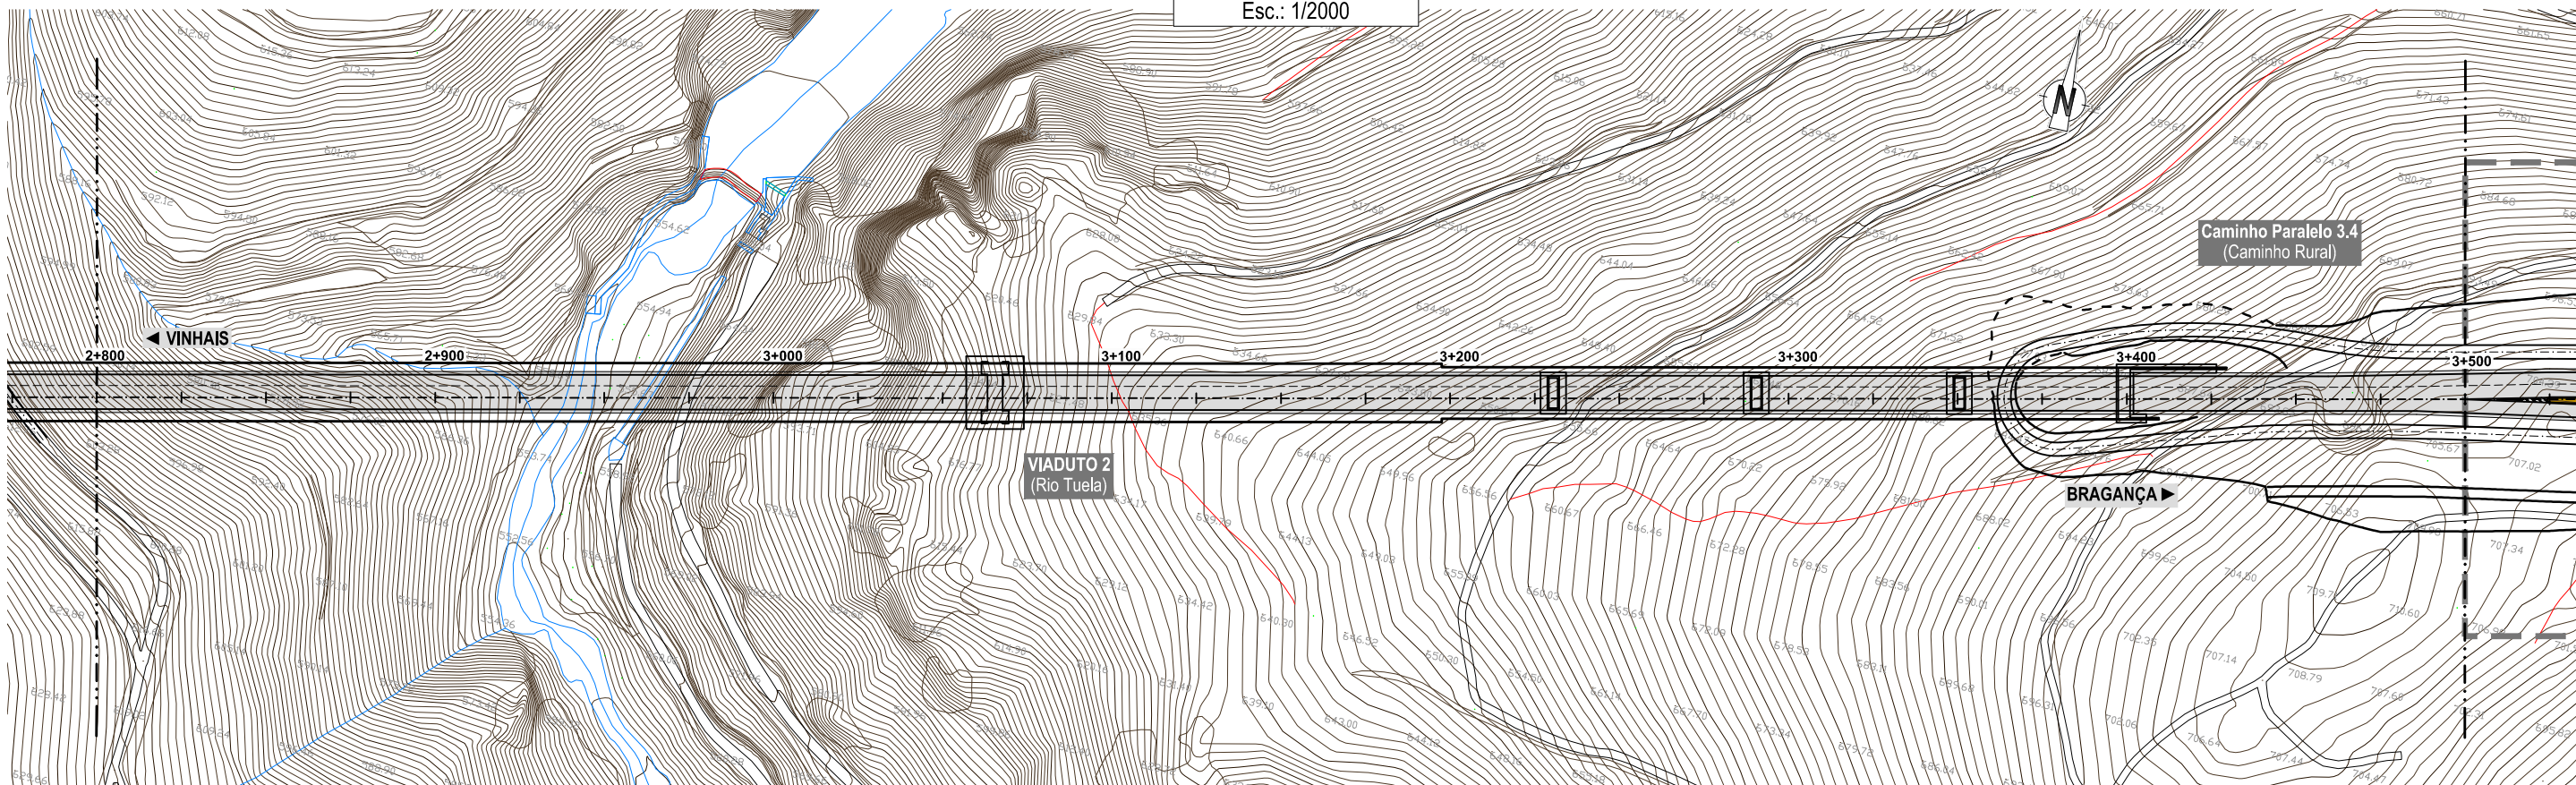

**TRAÇADO - PERFIL LONGITUDINAL**  
Esc.: H=1/2000 ; V=1/200

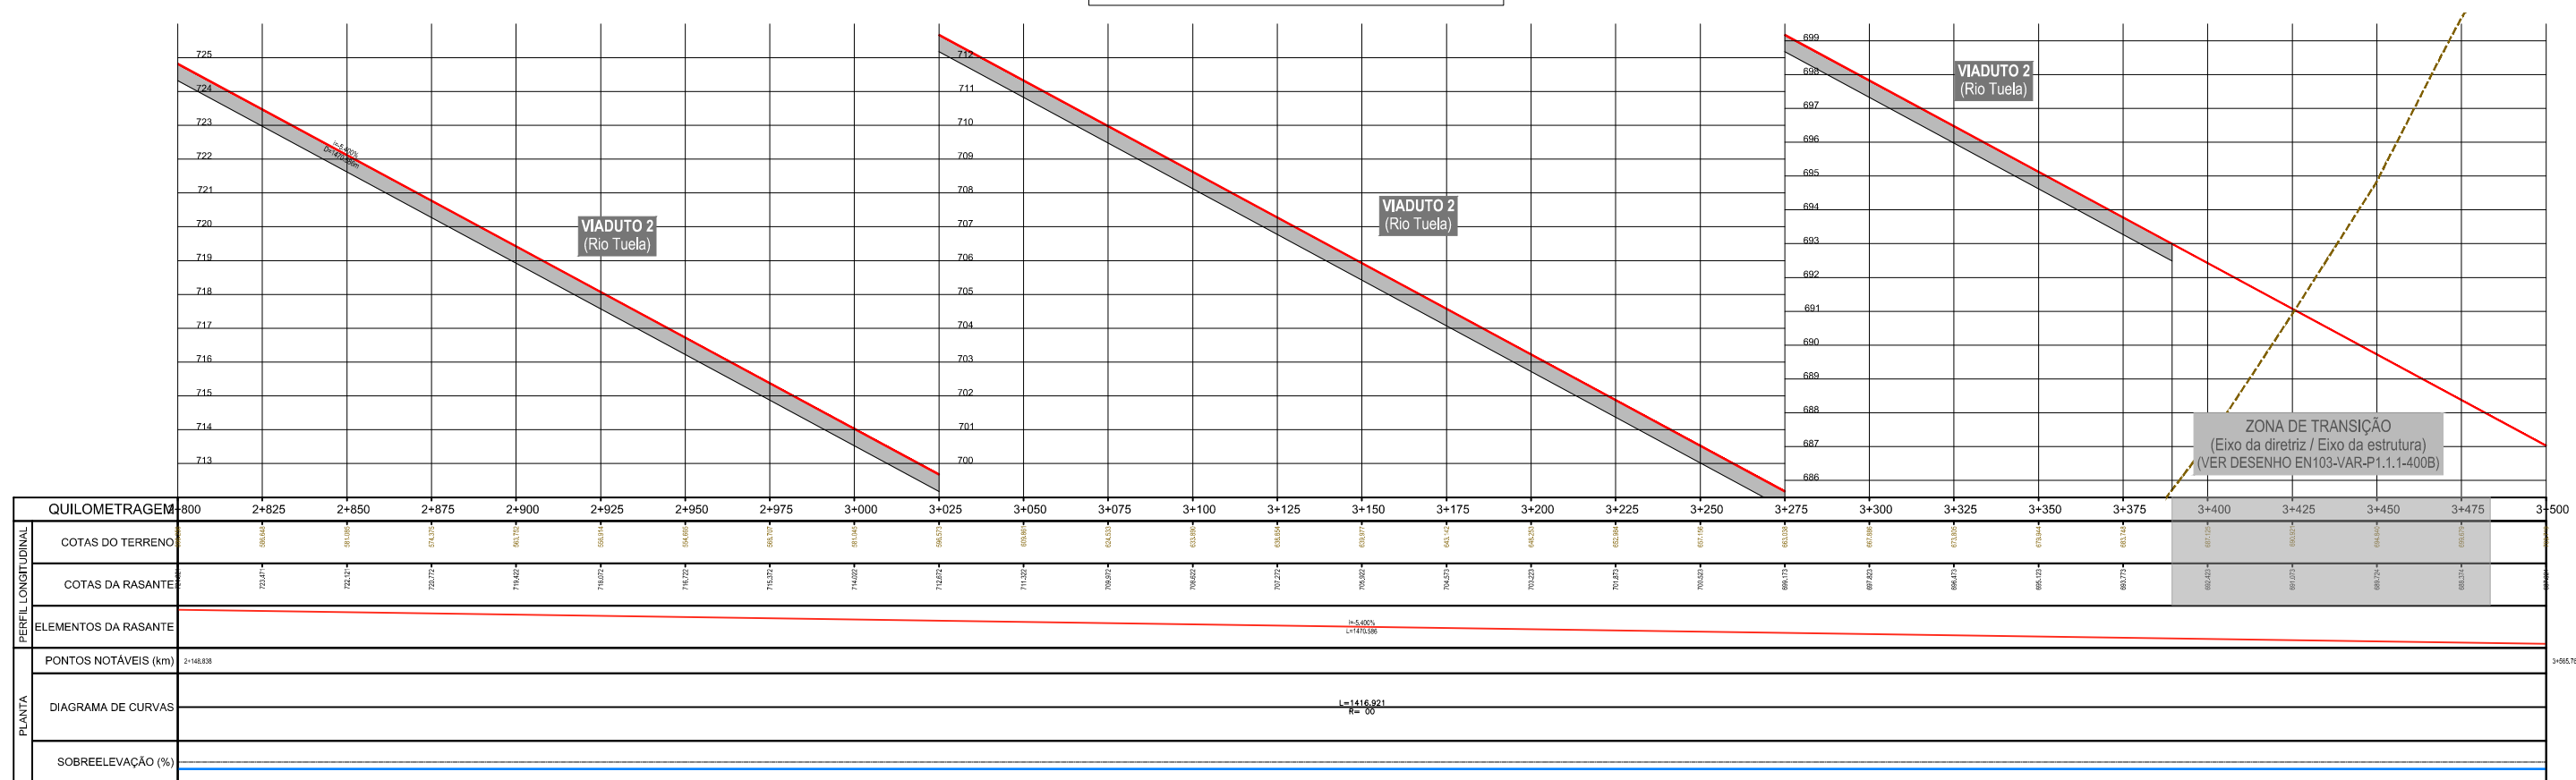

NV.02.DG042.03 | EN103-VV-P1.1.1-101B a 108B.dwg