




PERFIL TRANSVERSAL TIPO V - RAMOS ROTUNDAS

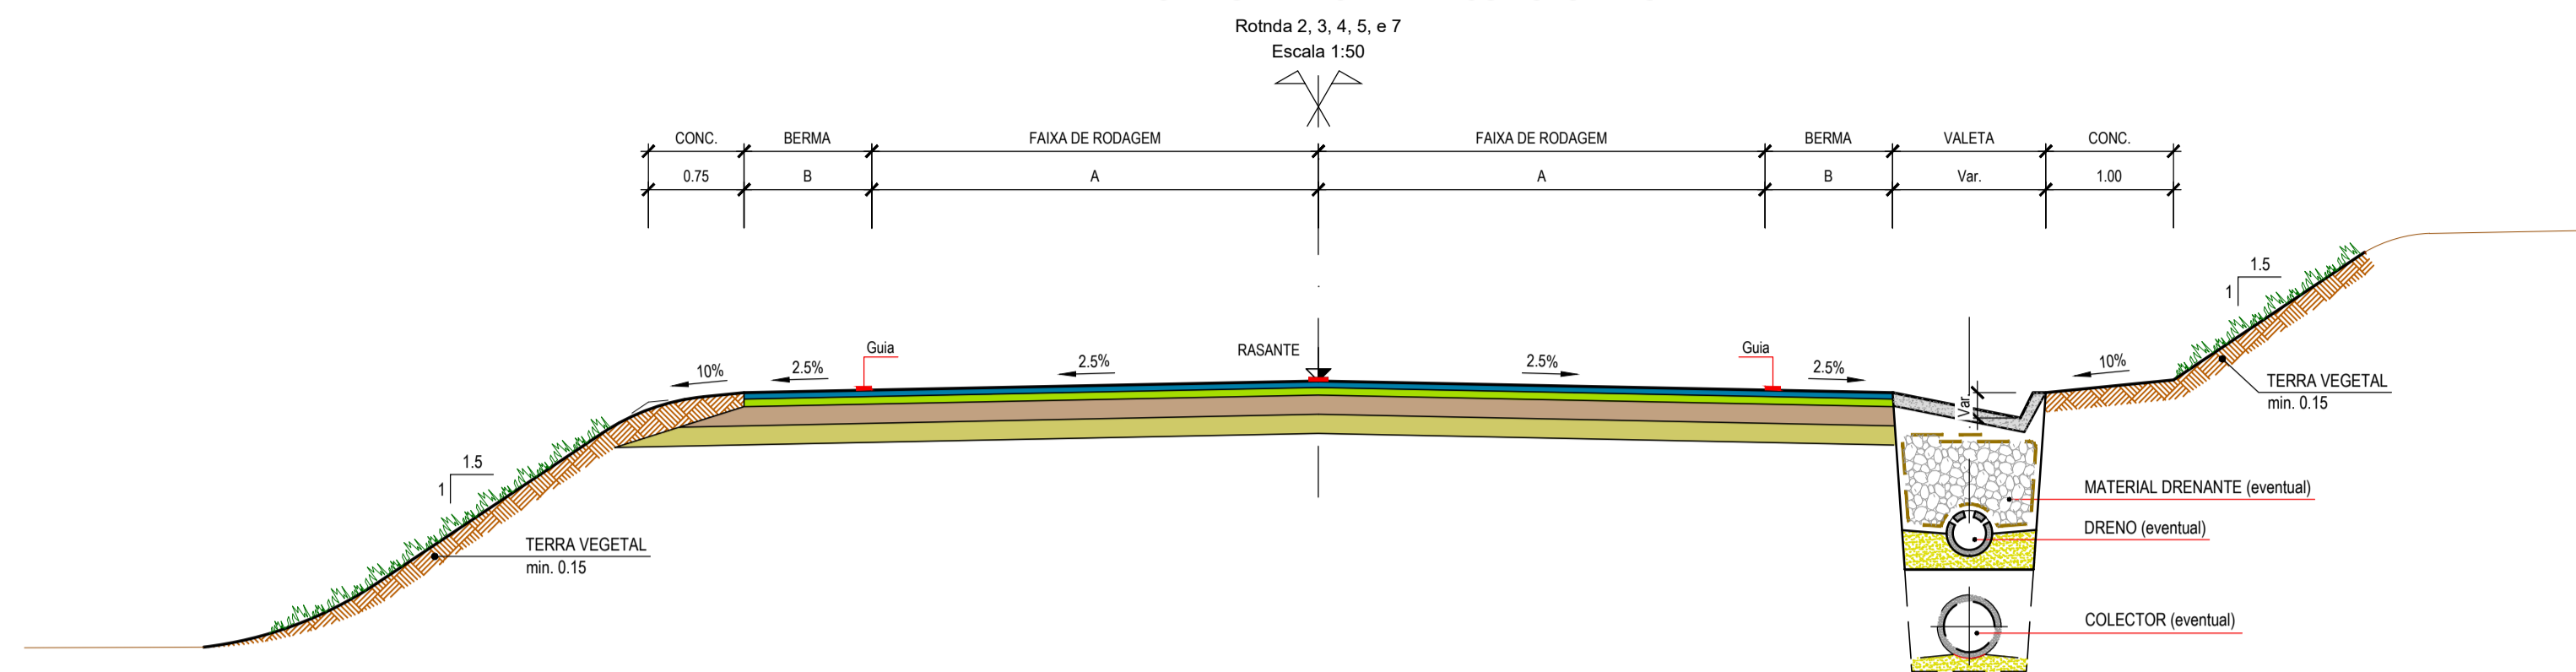


PERFIL TRANSVERSAL TIPO VI - ROTUNDAS

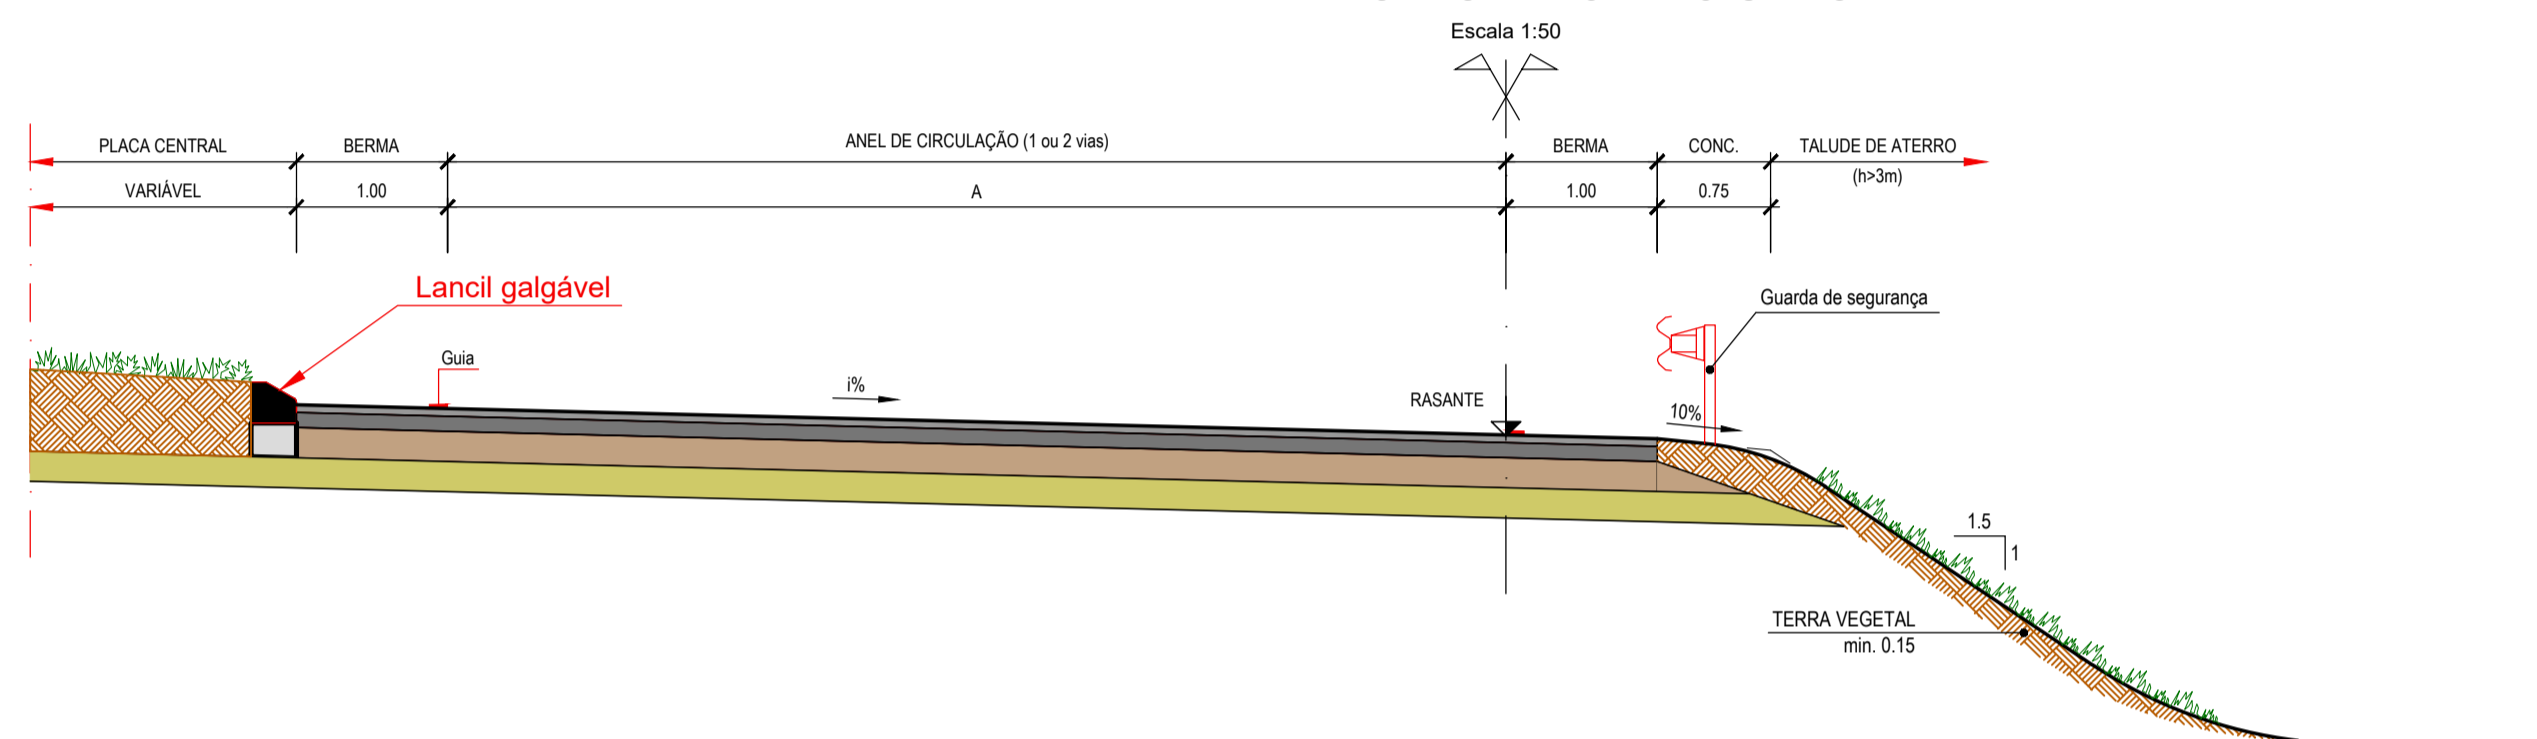

PERFIL TRANSVERSAL TIPO VII - RAMOS RT1 (EN125)

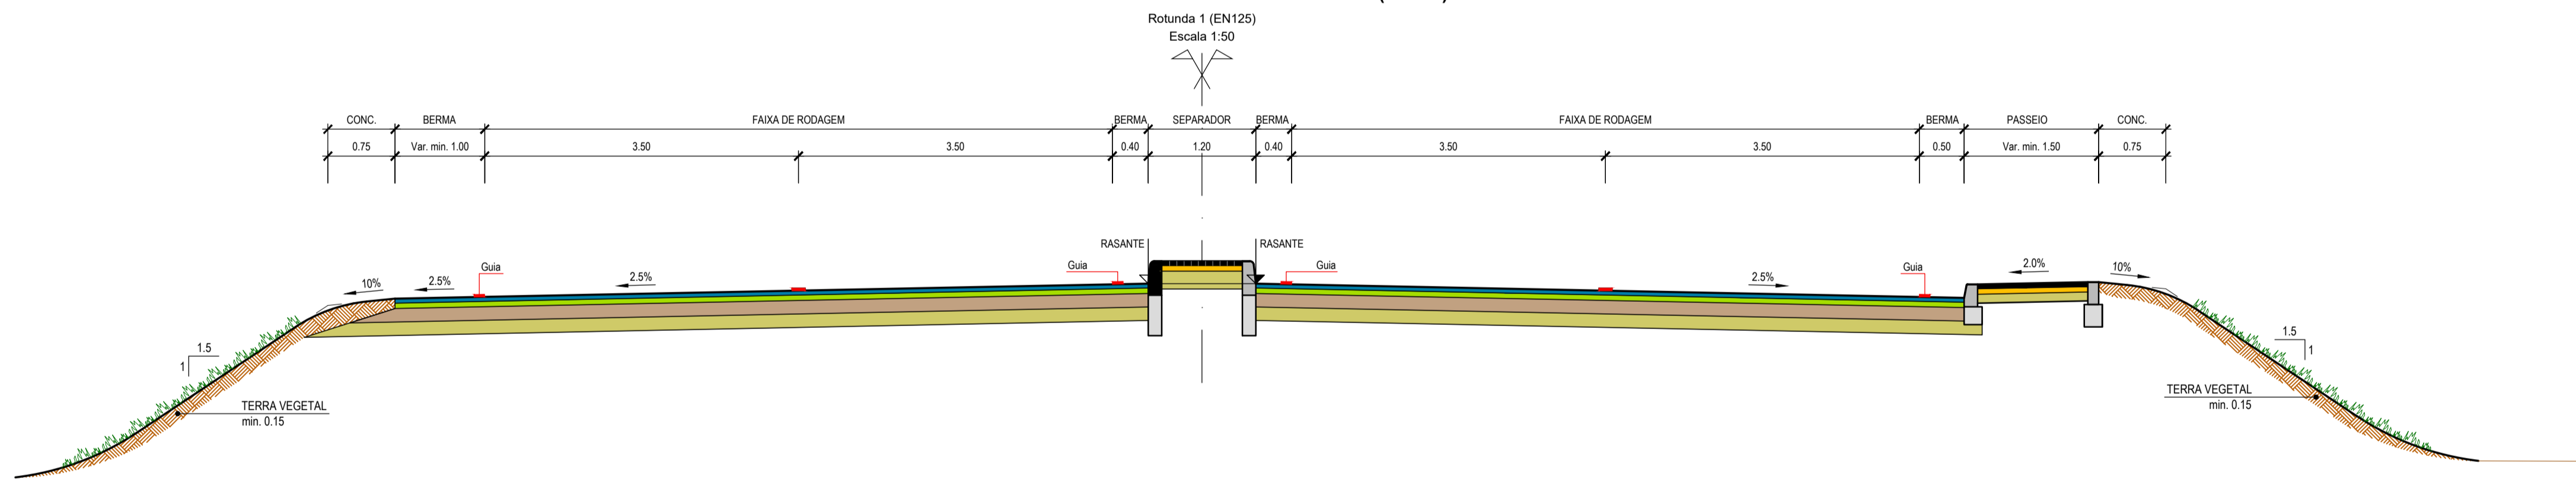

PERFIL TRANSVERSAL TIPO VIII - RT1 - COLETORA

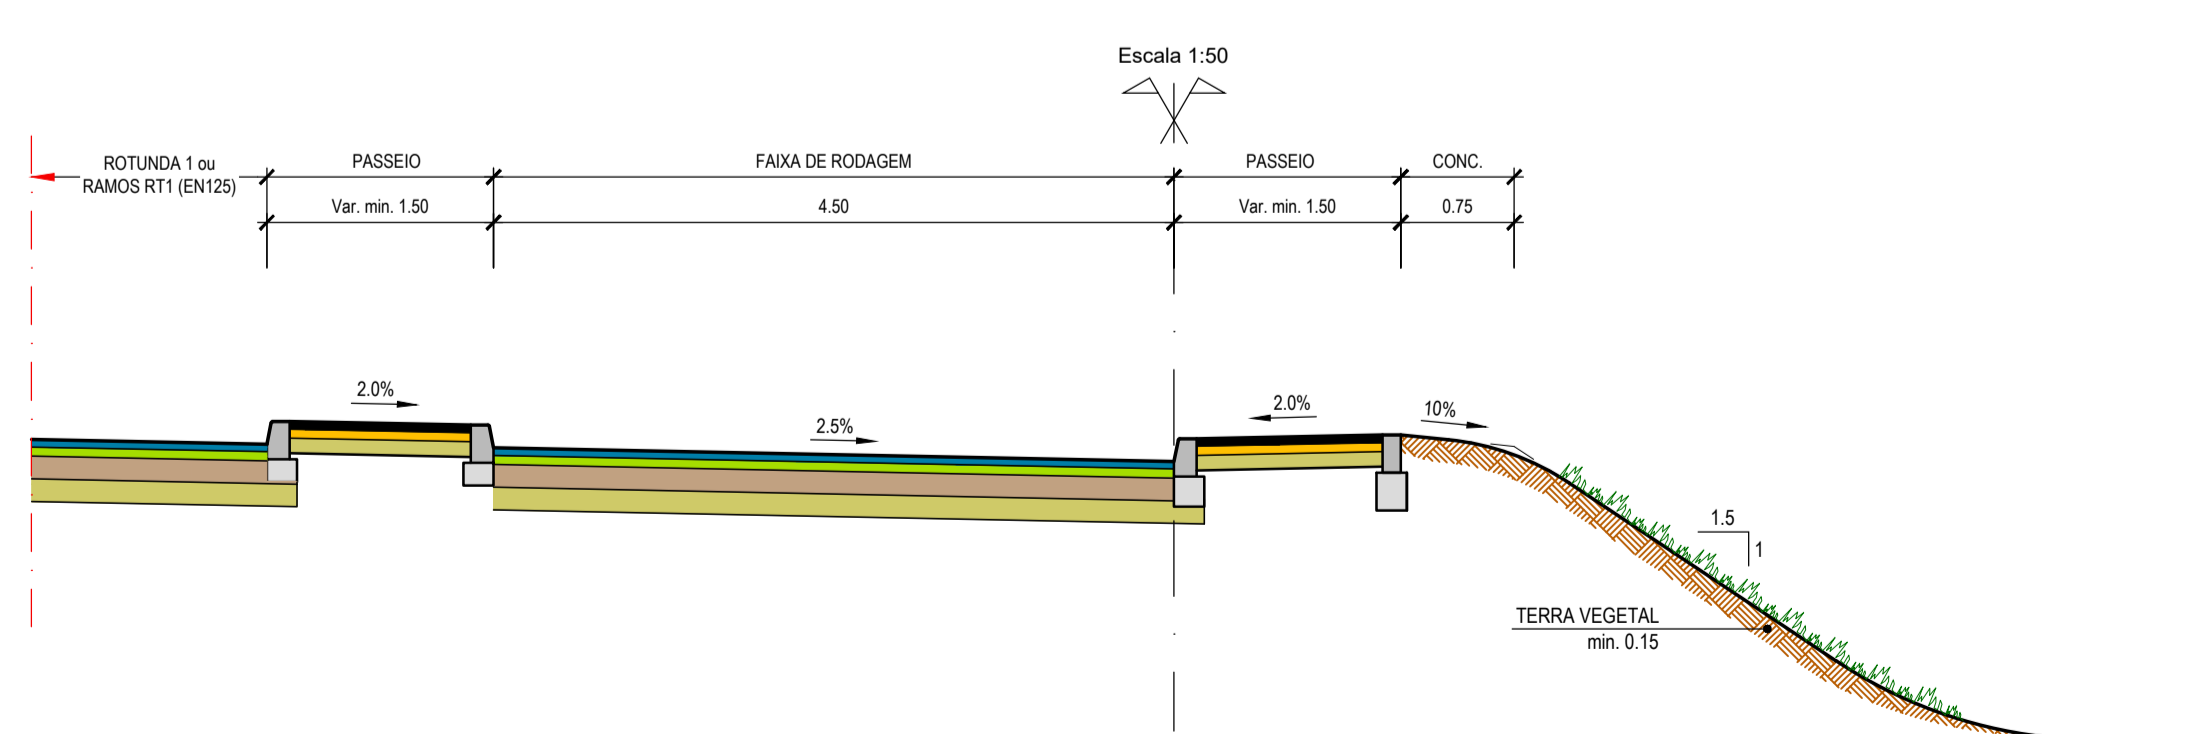

TIPO VI - ROTUNDAS			
ROTUNDA N.º	N.º VIAS	RAIO INT. (m)	LARGURA (A em m)
1	2	13.00	11.30
2	1	15.00	7.20
3	2	21.00	10.60
4	1	15.00	7.20
5	1	15.00	7.20
6	1	15.00	7.20
7	2	existente	

RAMOS	EXISTENTES		NOVAS	
	A (m)	B (m)	A (m)	B (m)
RT2 - RAMO 1	2.50	-	2.50	0.50
RT3 - RAMO 1	3.50	-	3.50	1.00
RT3 - RAMO 2	2.00	-	3.00	0.50
RT3 - RAMO 3	3.50	-	3.50	1.00
RT4 - RAMO 1	2.25	0.25	3.00	0.50
RT4 - RAMO 2	2.25	0.25	3.00	0.50
RT5 - RAMO 1	2.75	0.25	2.75	0.50
RT5 - RAMO 2	2.75	0.25	2.75	0.50
RT7 - RAMO 1	4.00	0.90 (min)	4.00	2.00

NOTA
Nos acessos locais onde não existirem muros deverão ser colocadas vedações a 3.00m do limite do talude.