



NV.02.DG042.03 | EN103-VV-V-P1.1.1-301B a 324B.dwg

TRAÇADO - PERFIS TRANSVERSAIS


Esc.: 1/400

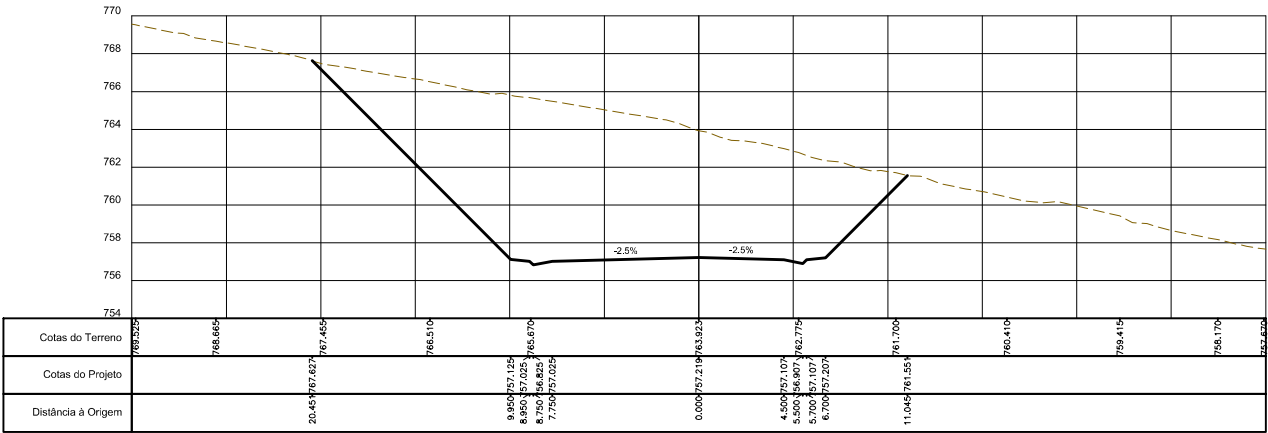


2+200.000

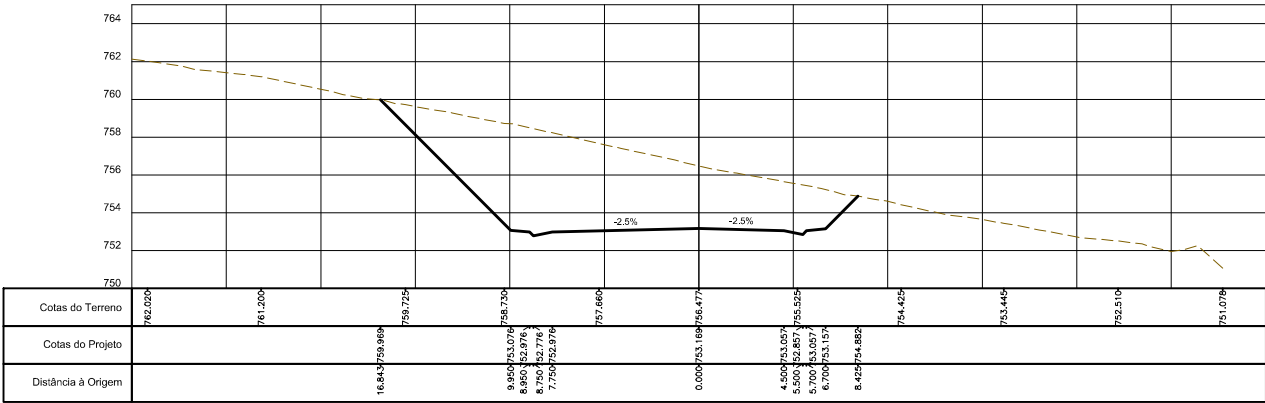


2+275.000

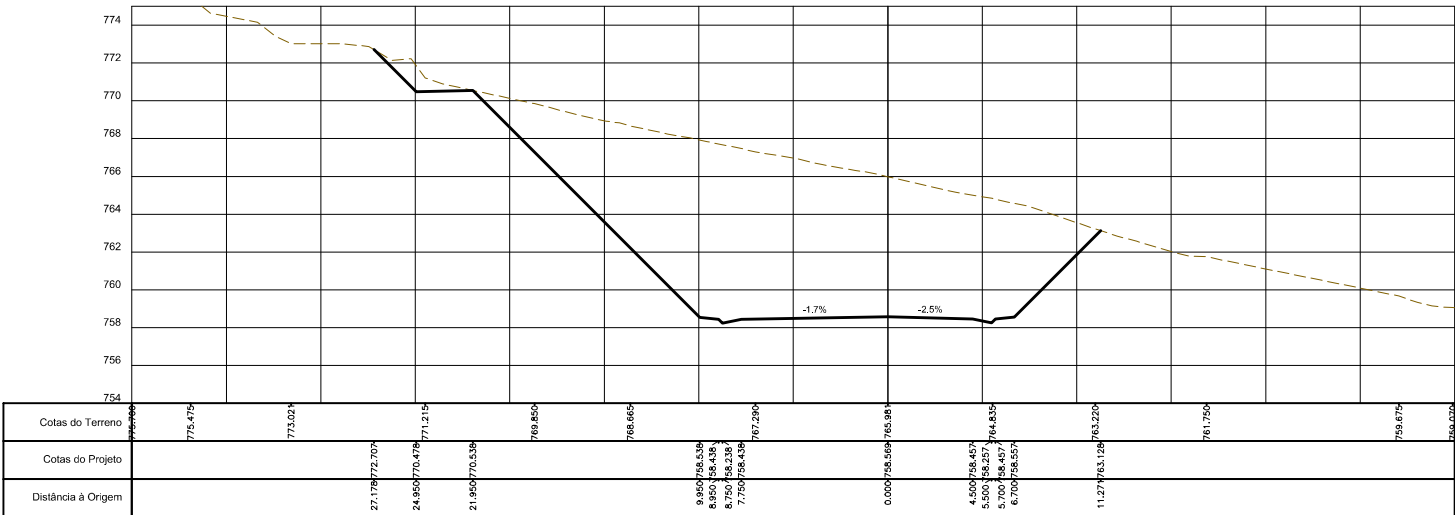


2+175.000

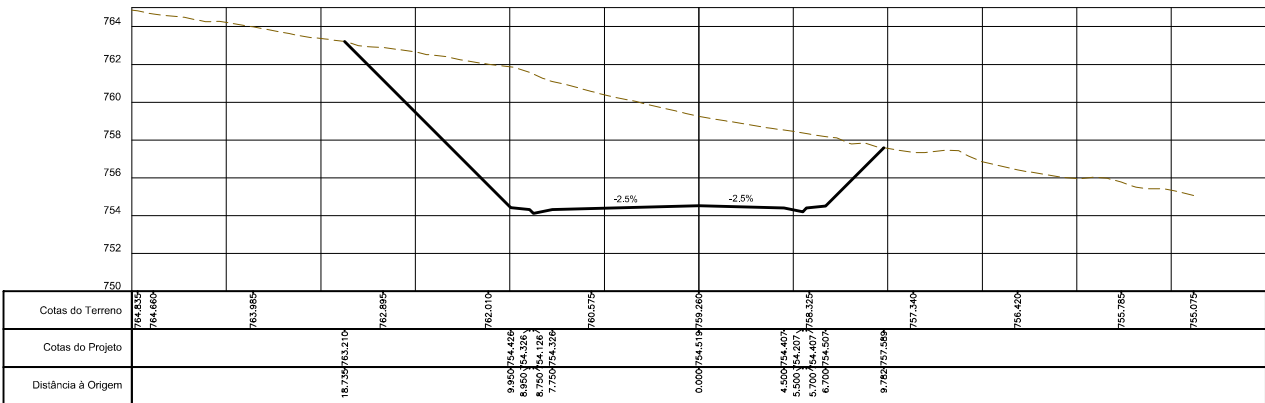

2+250.000

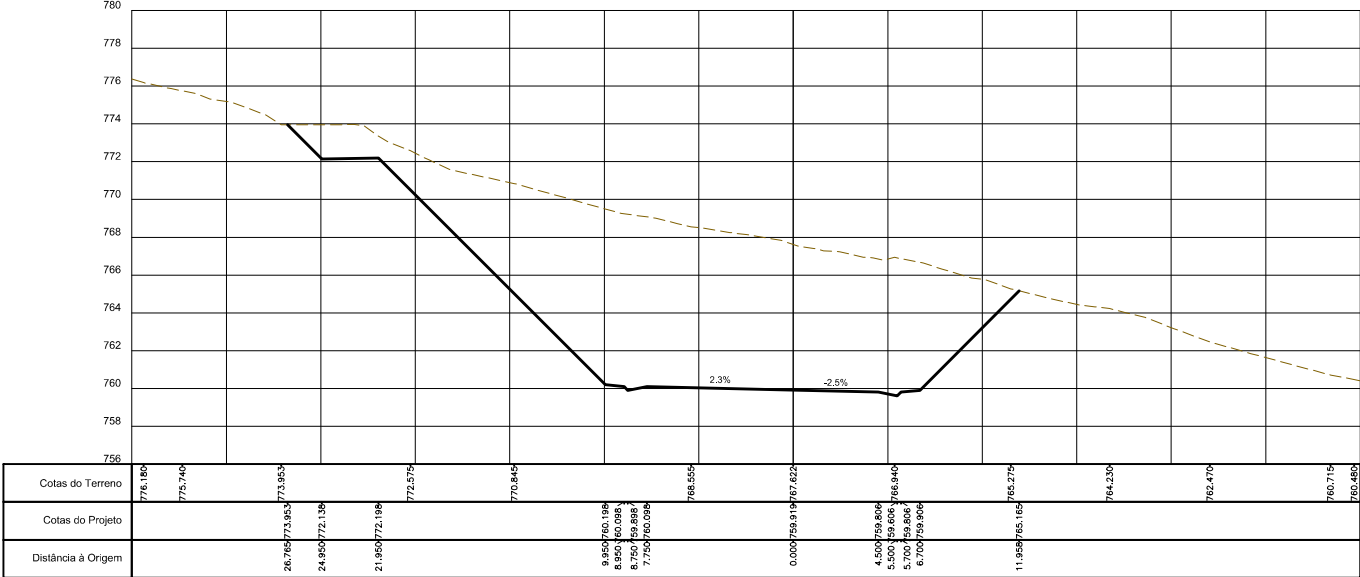

2+150.000

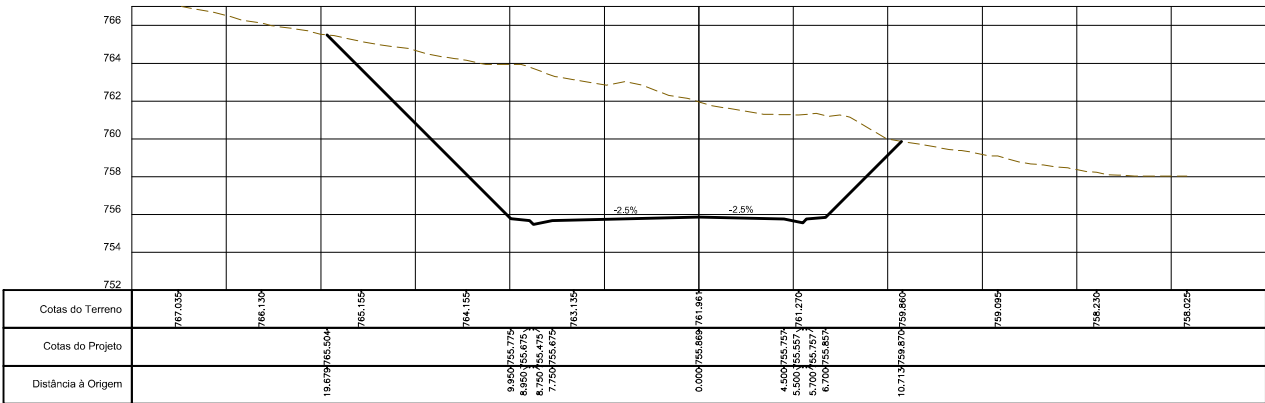

2+225.000