
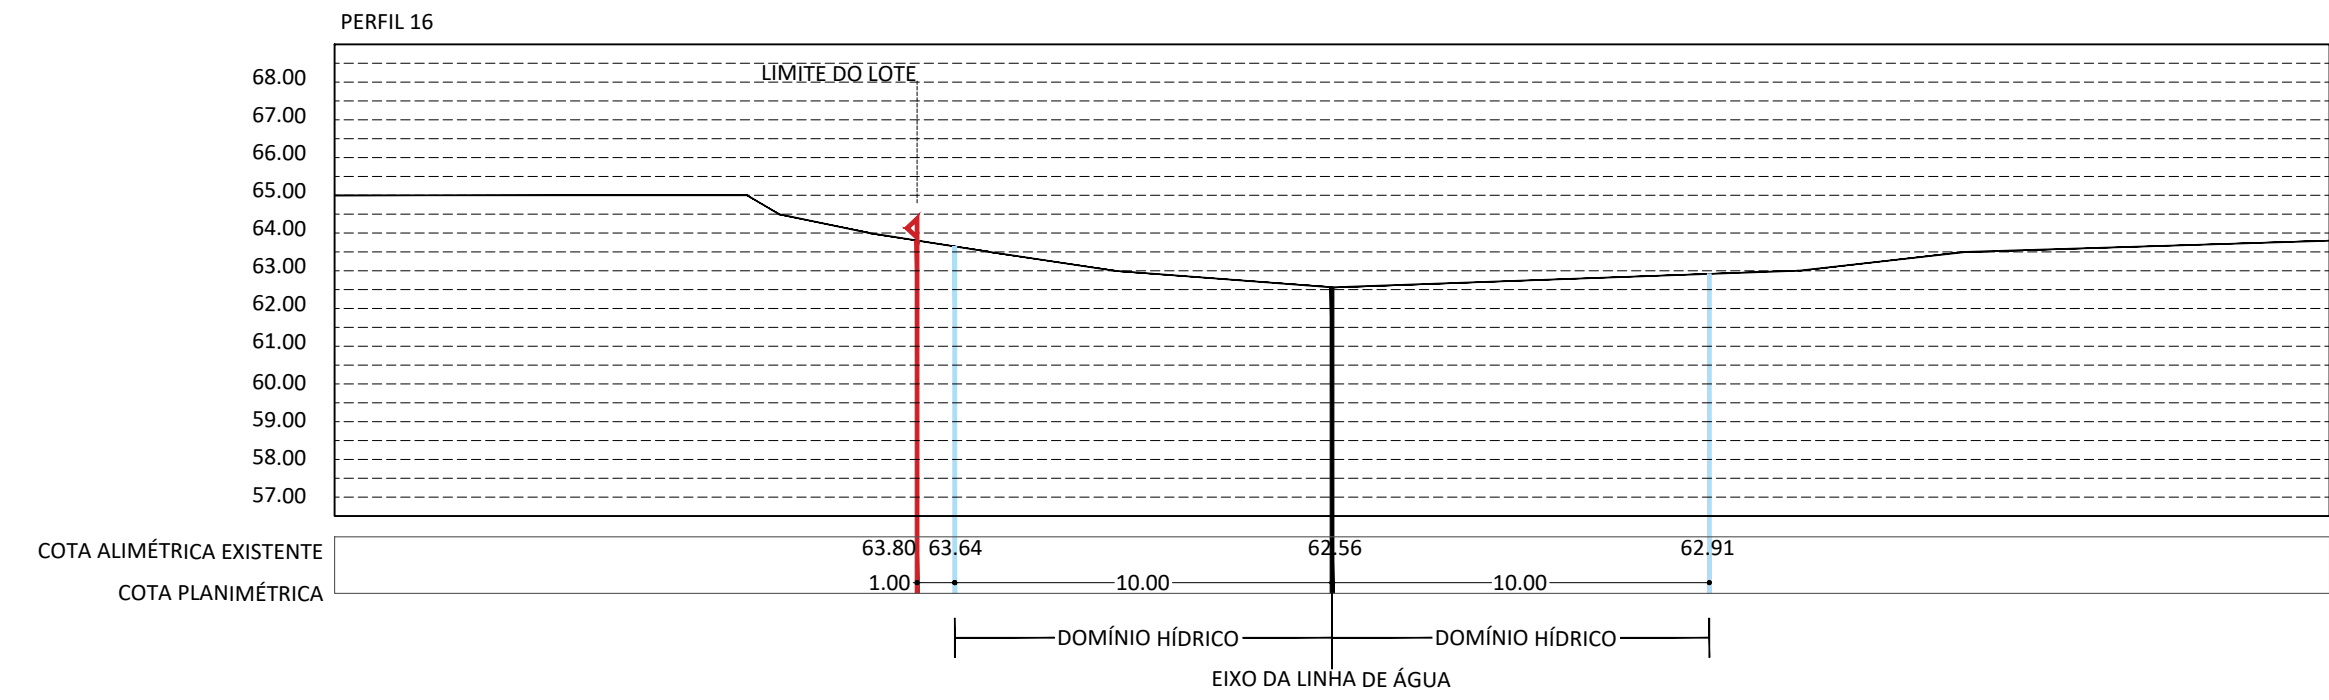
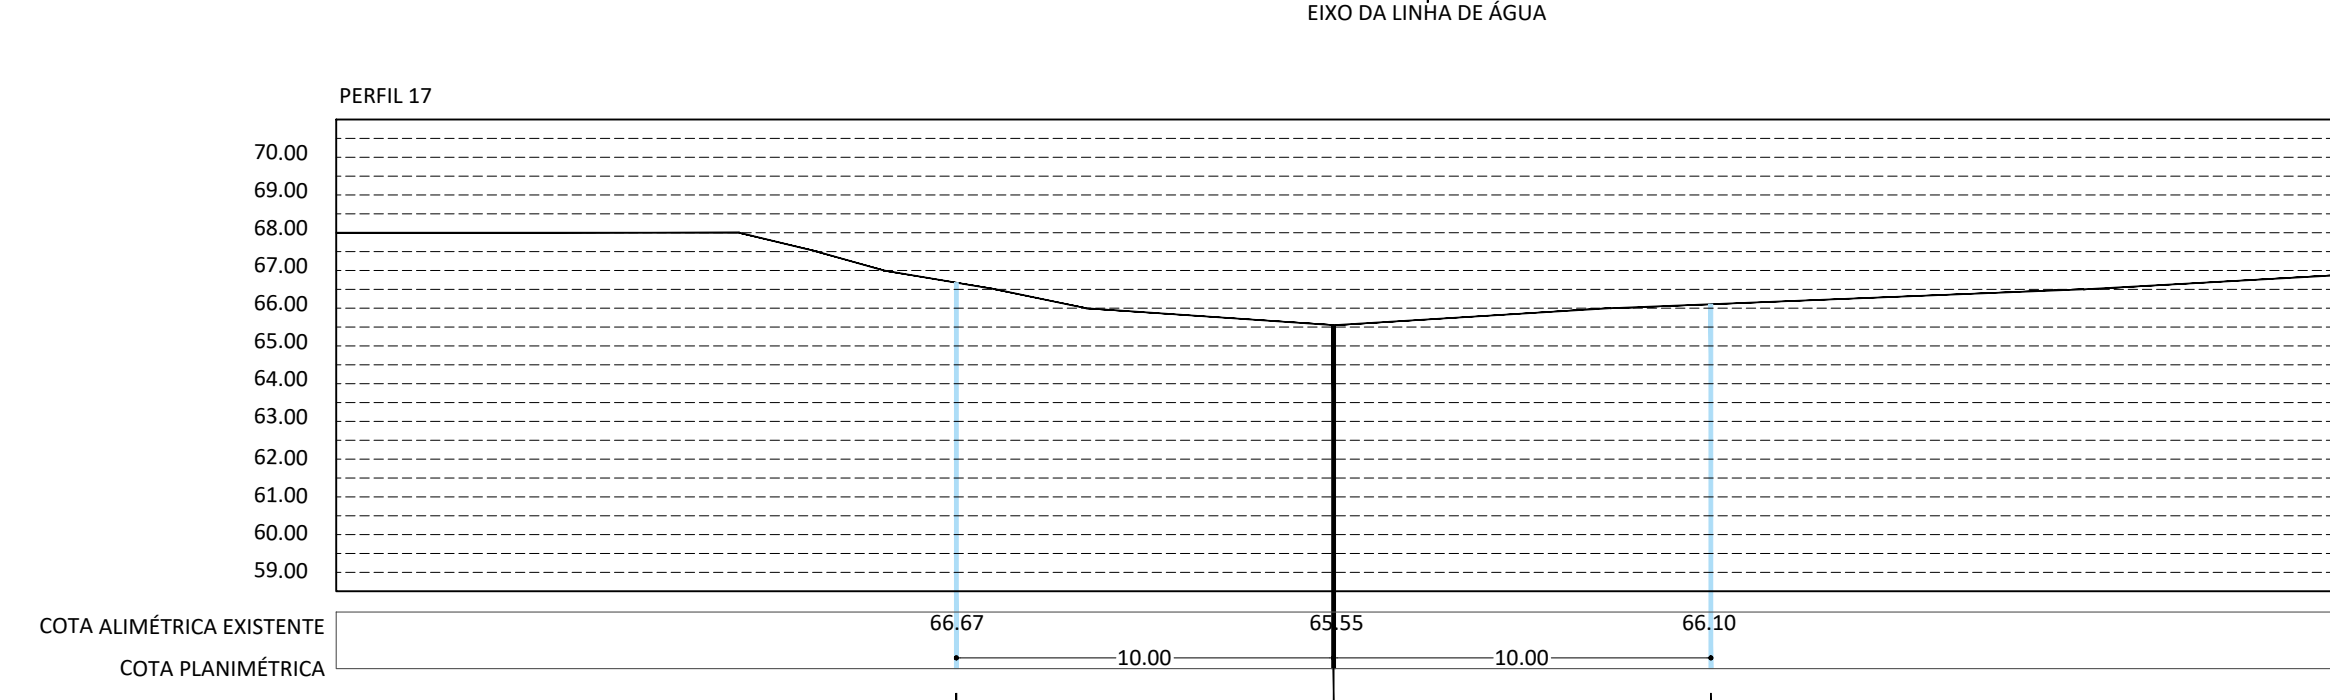
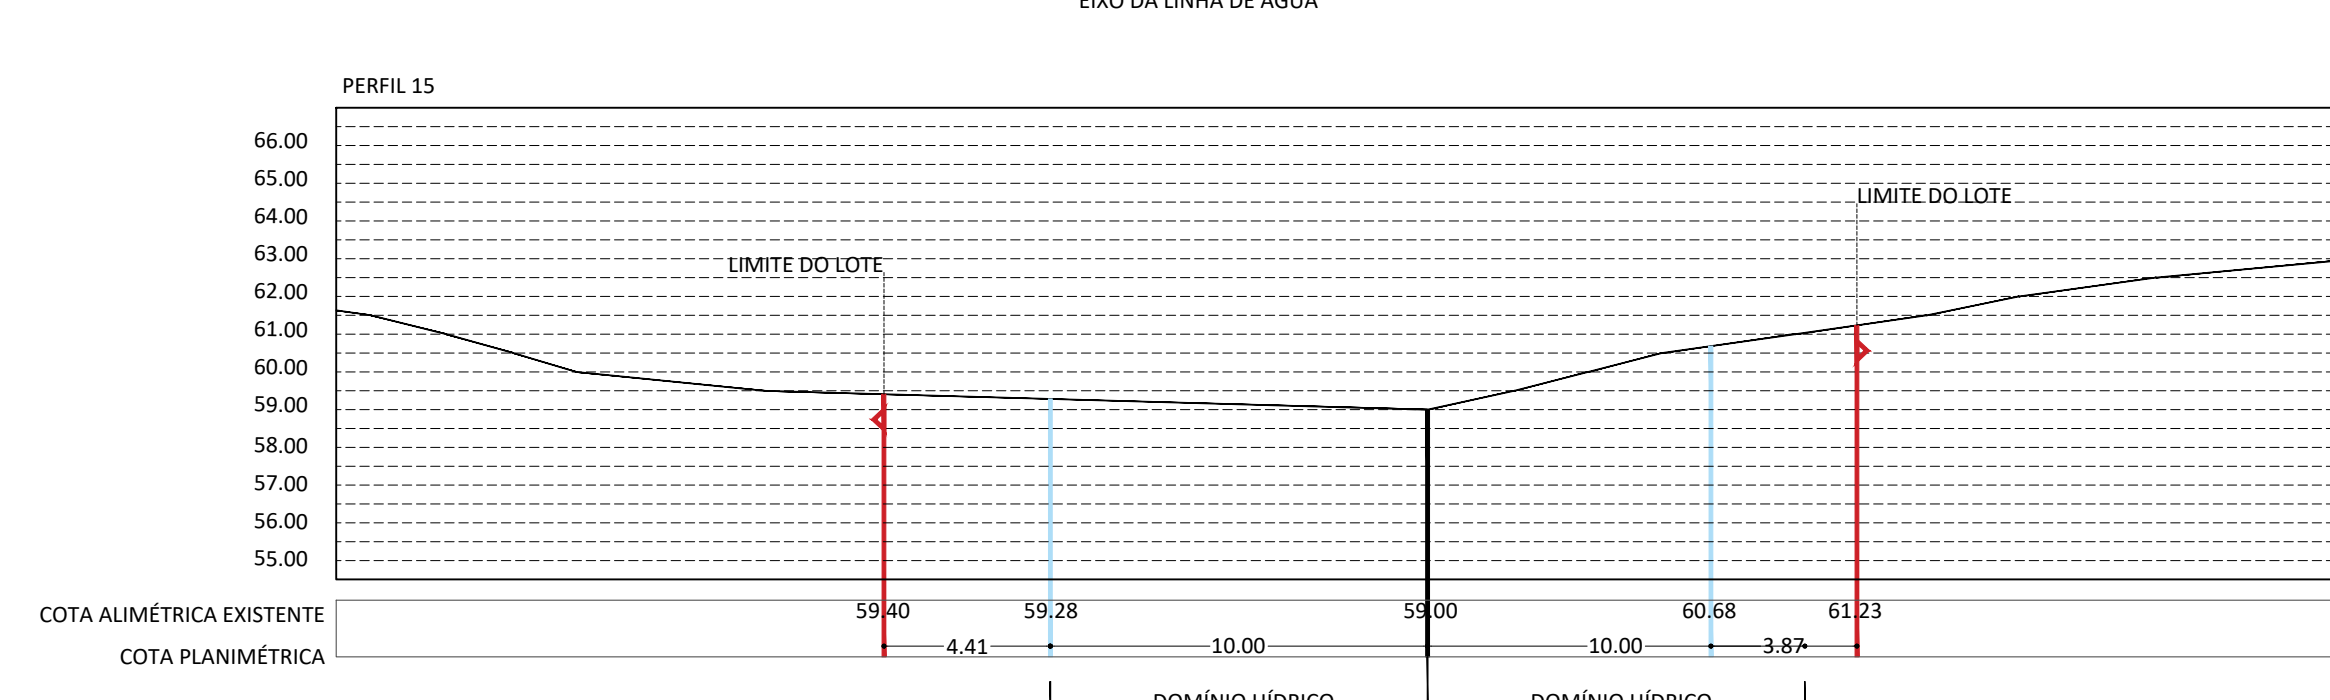
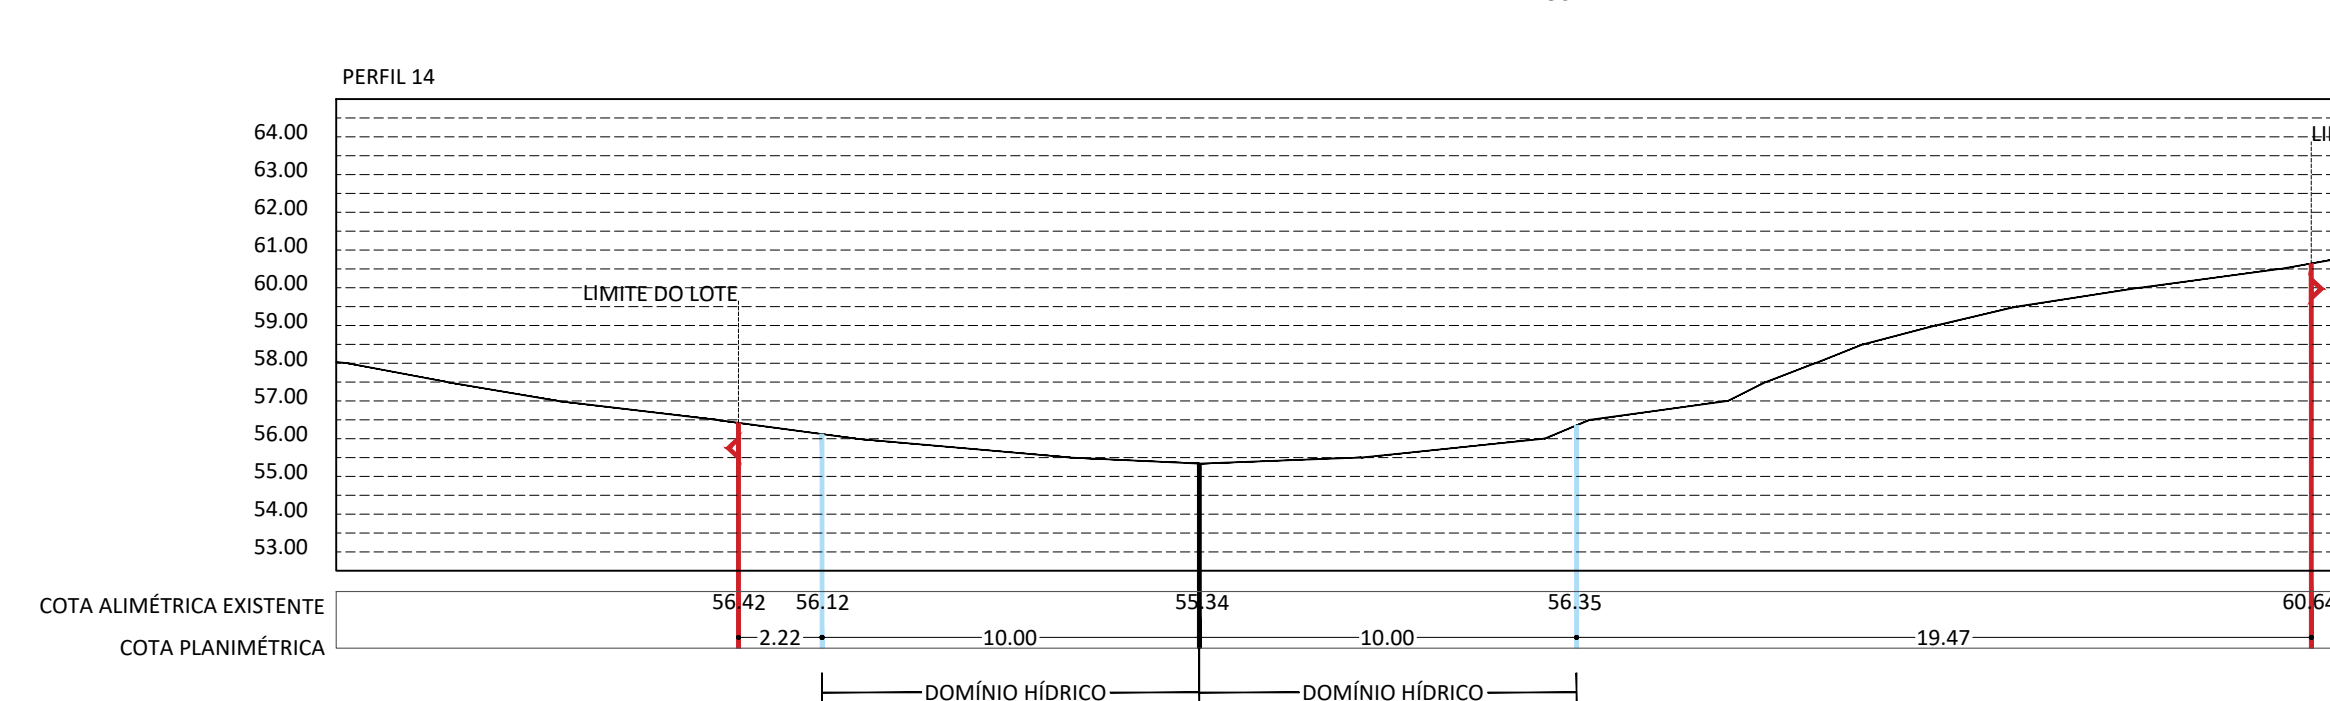
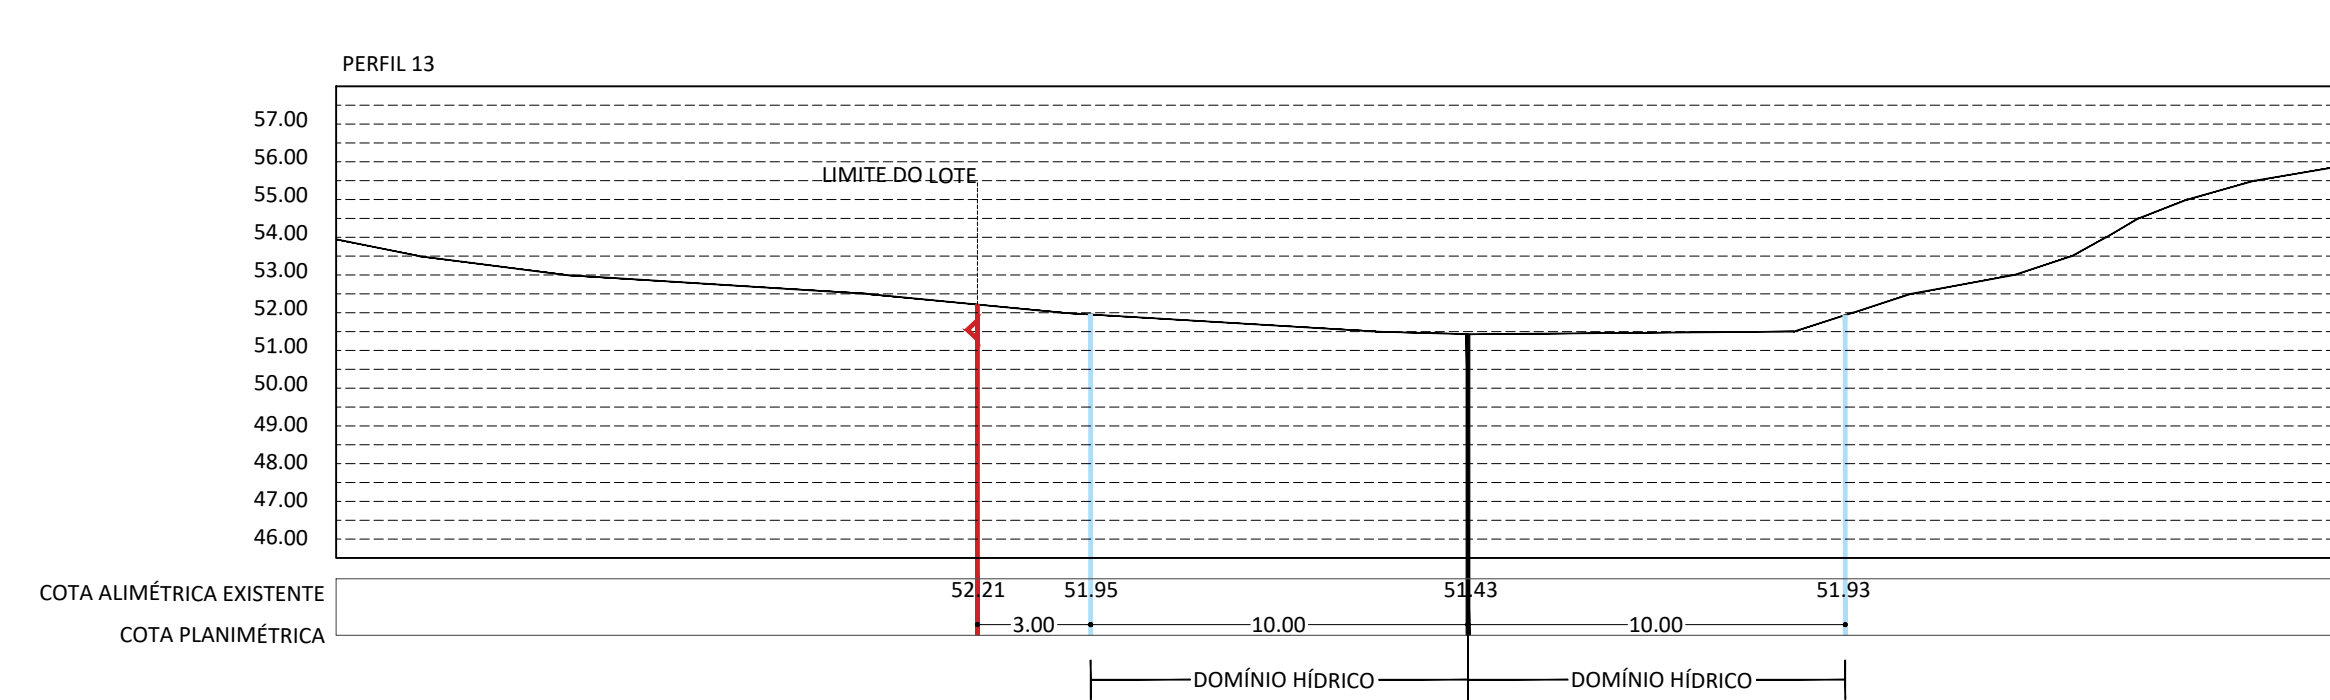
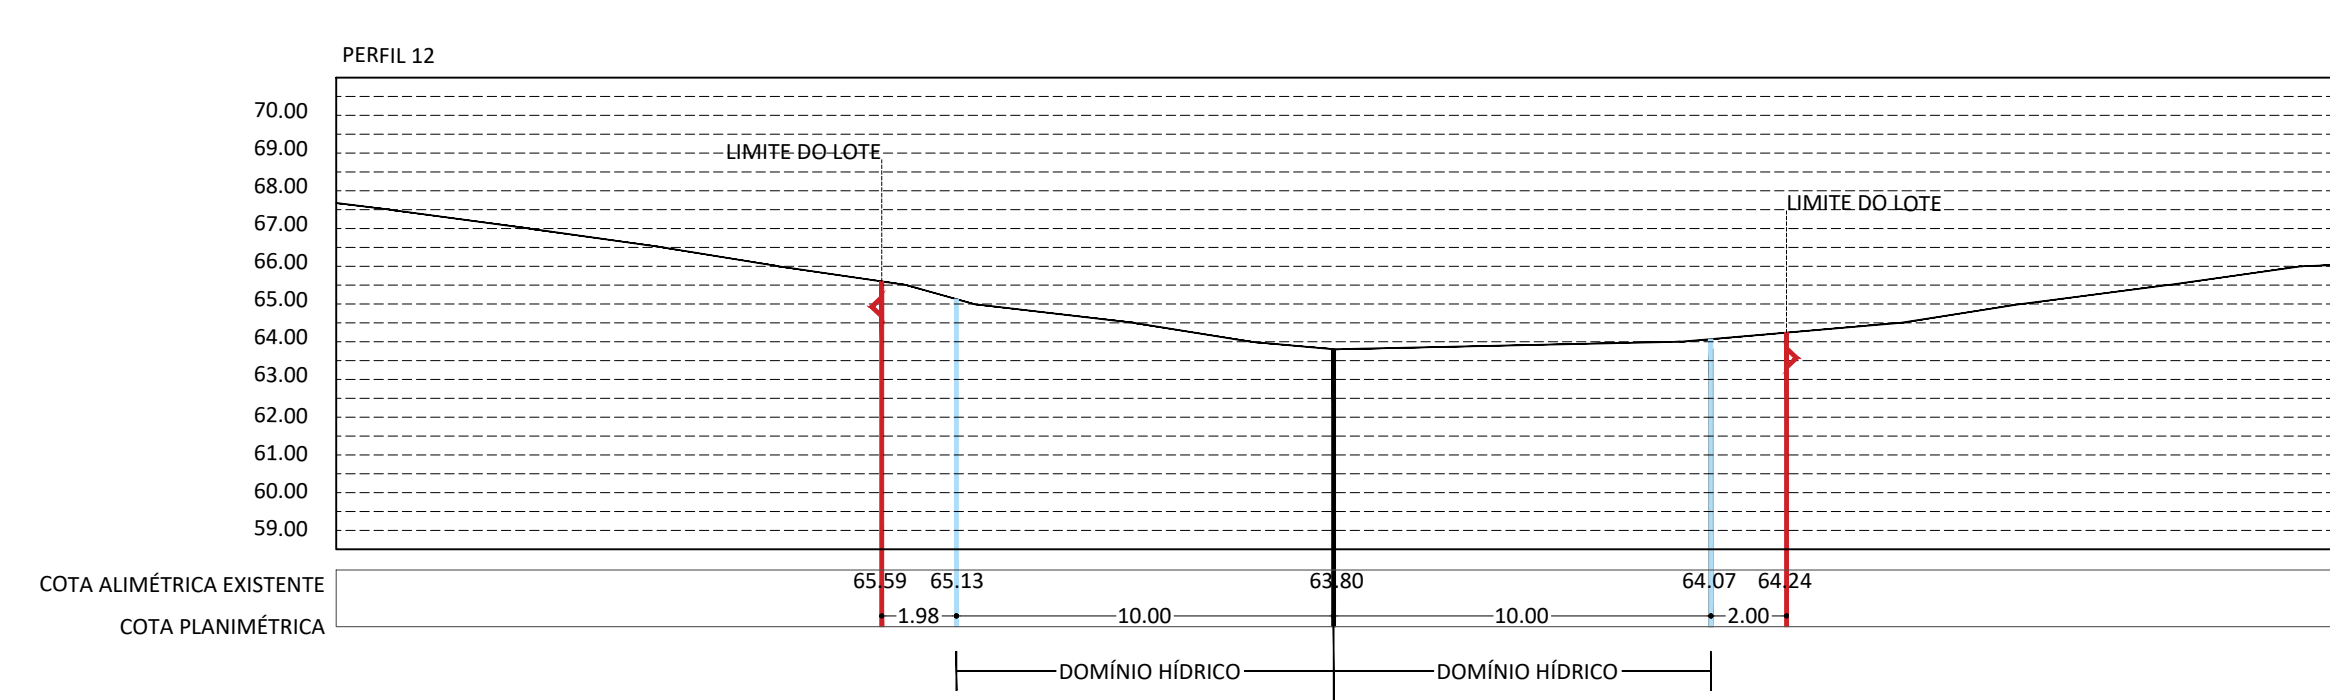
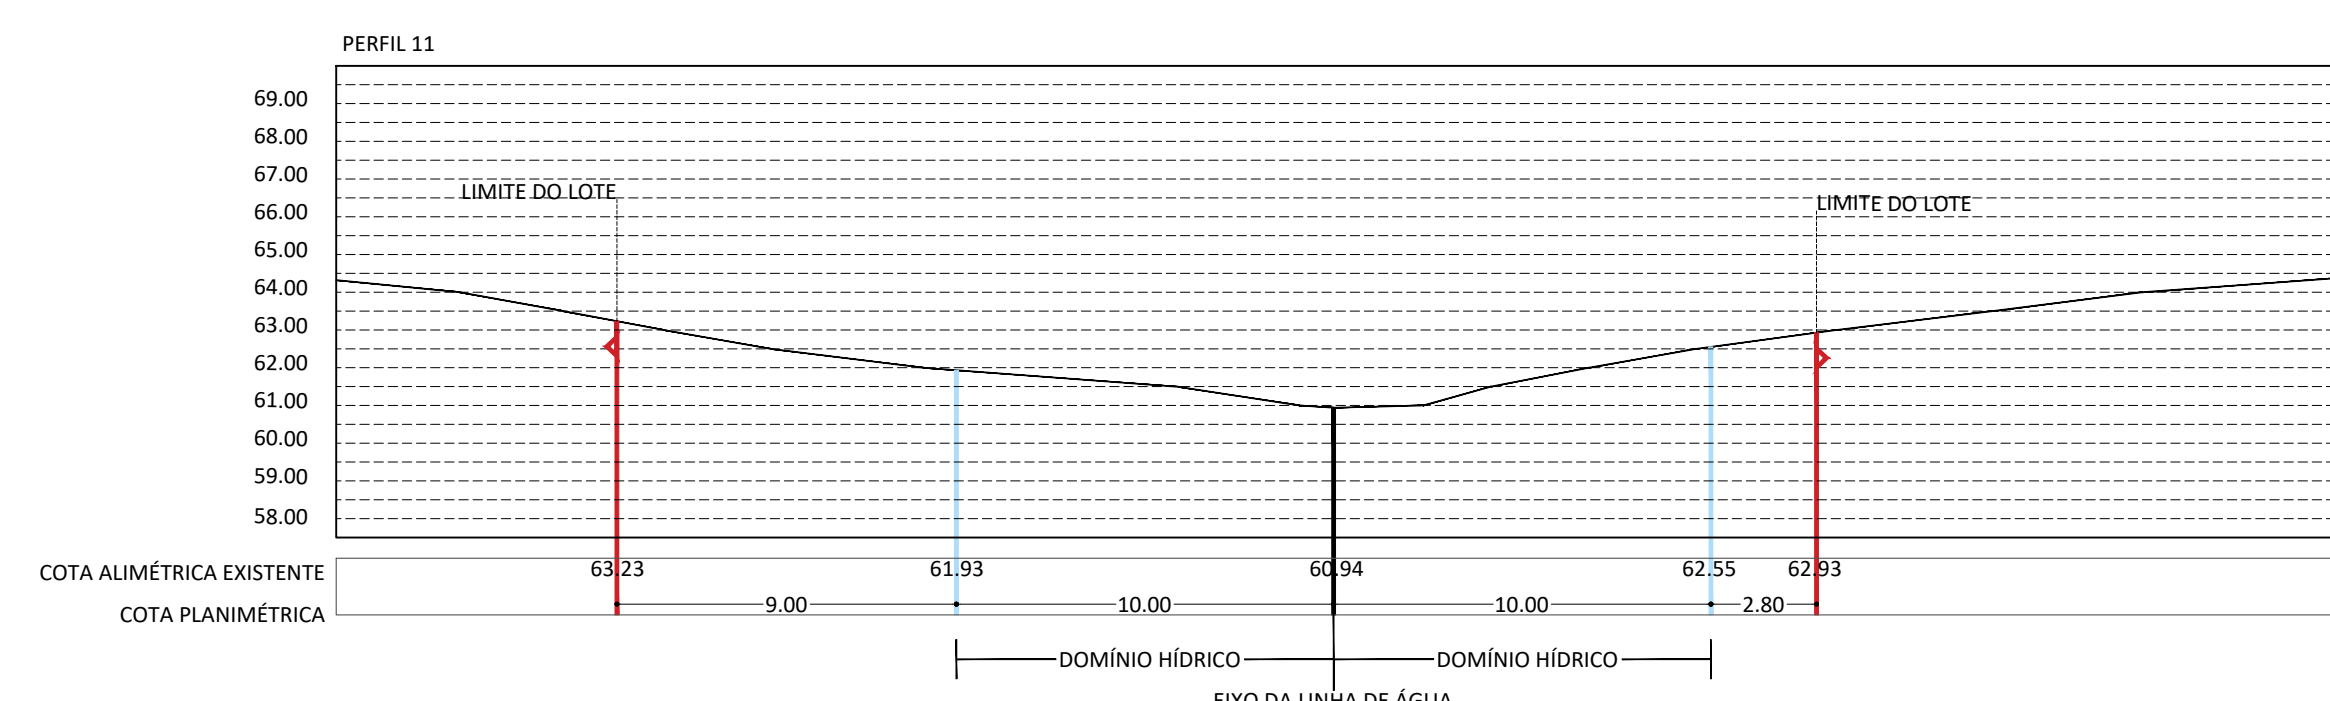
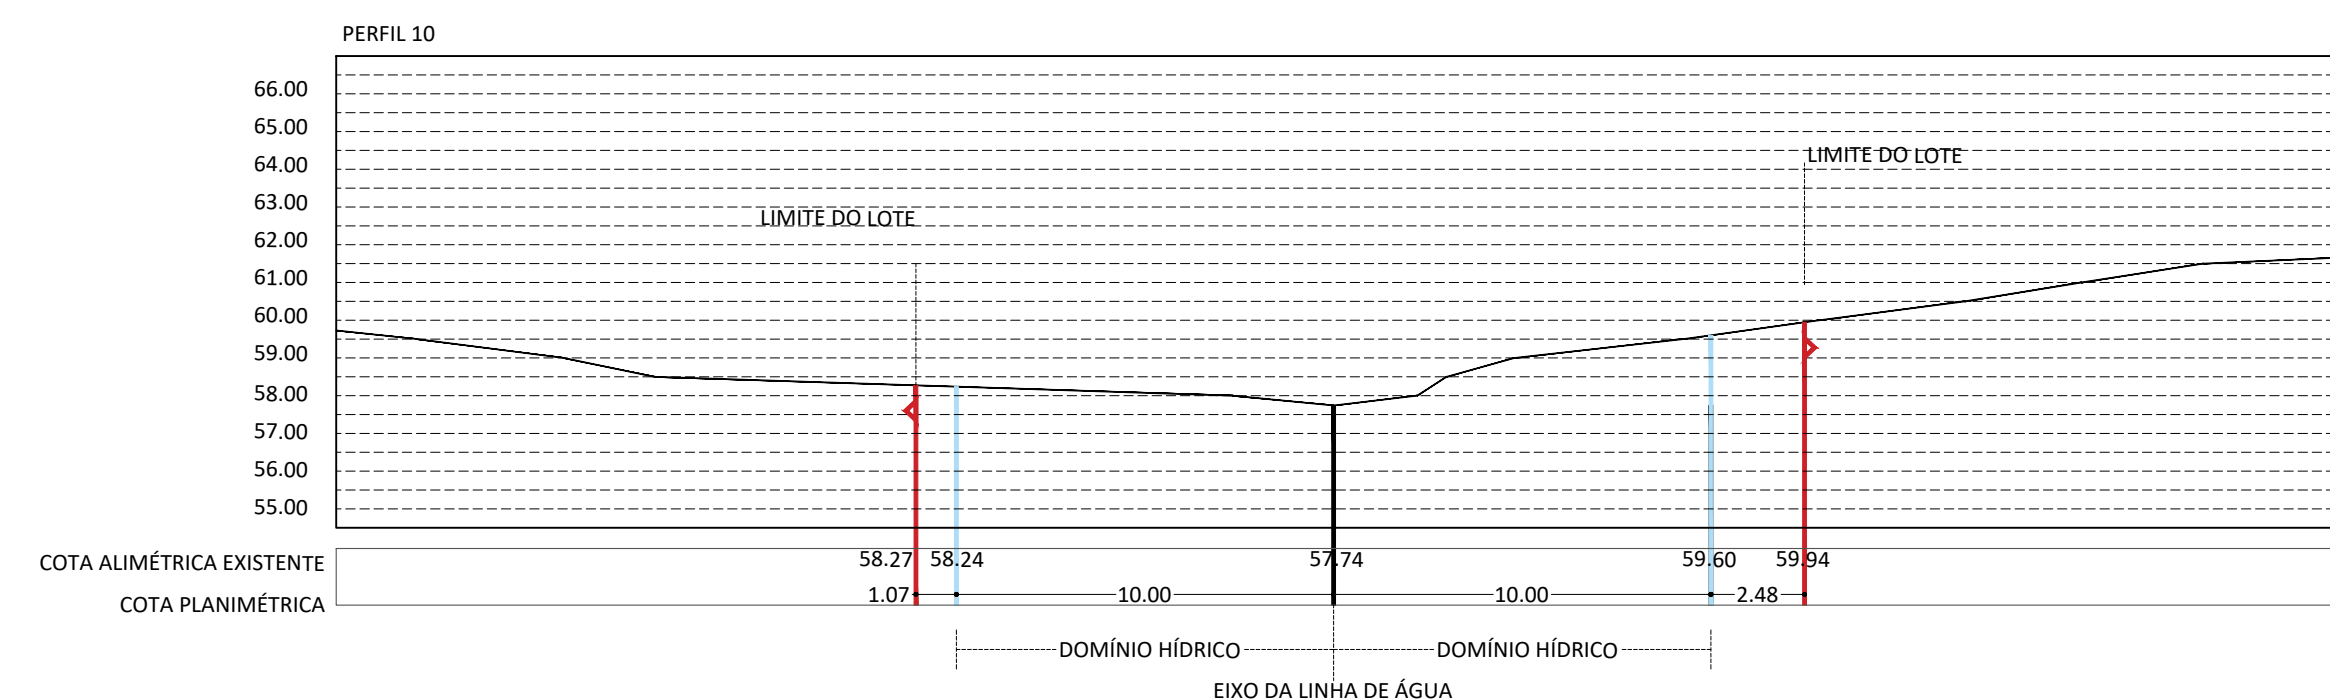
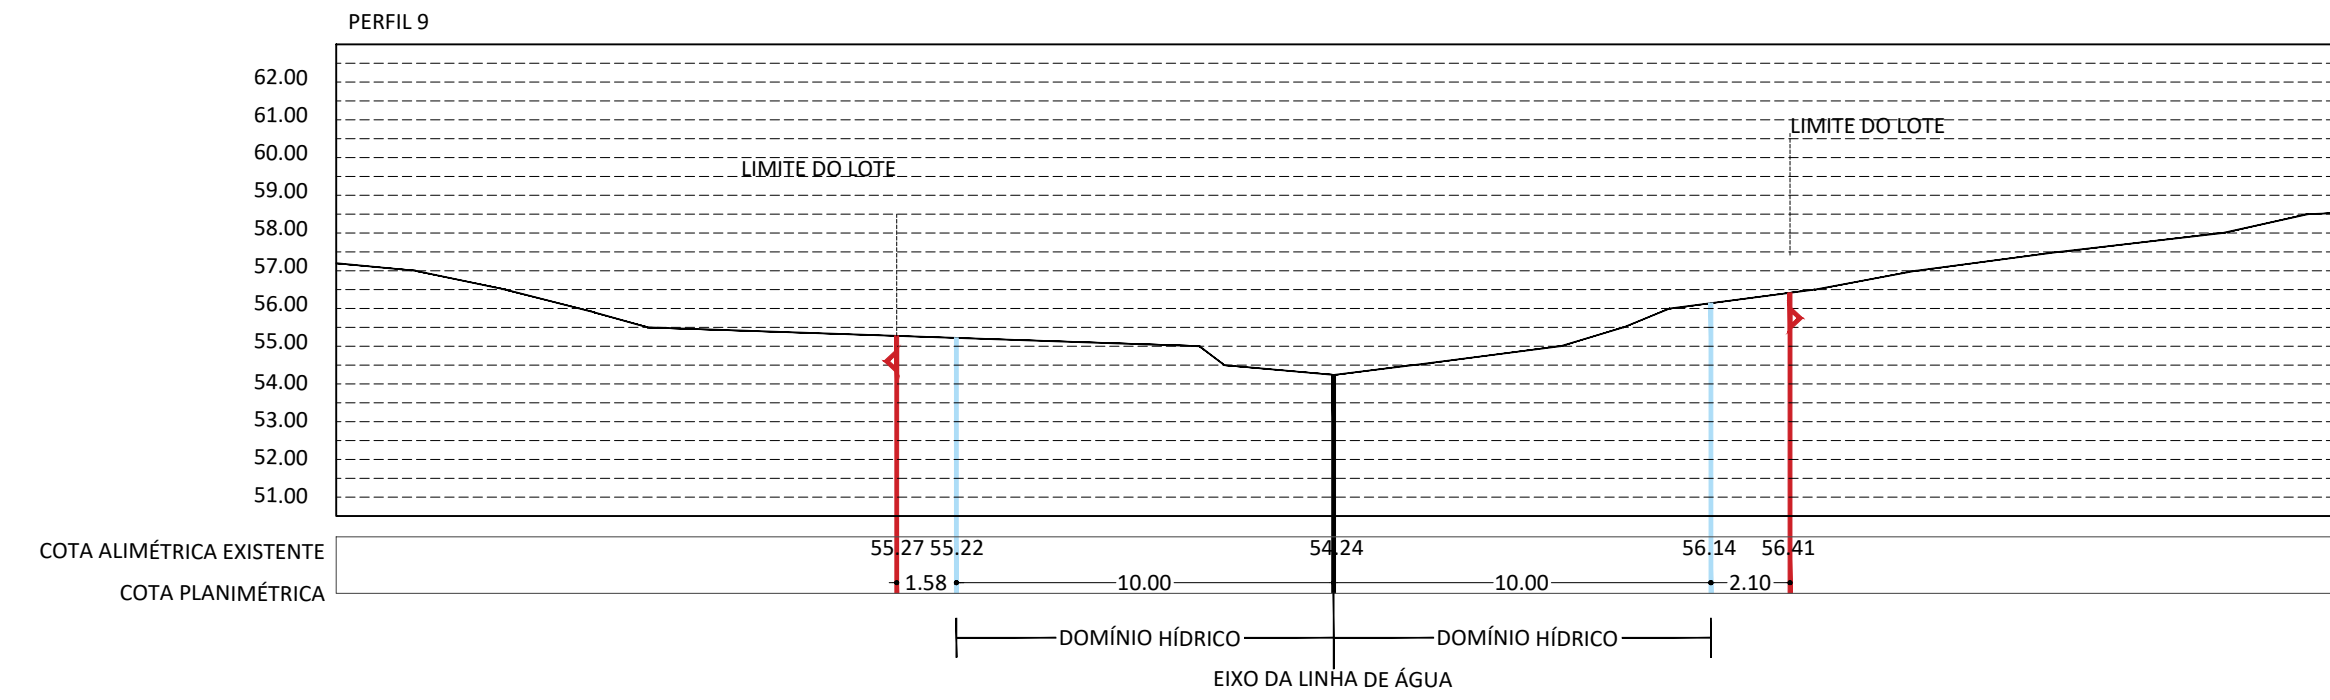
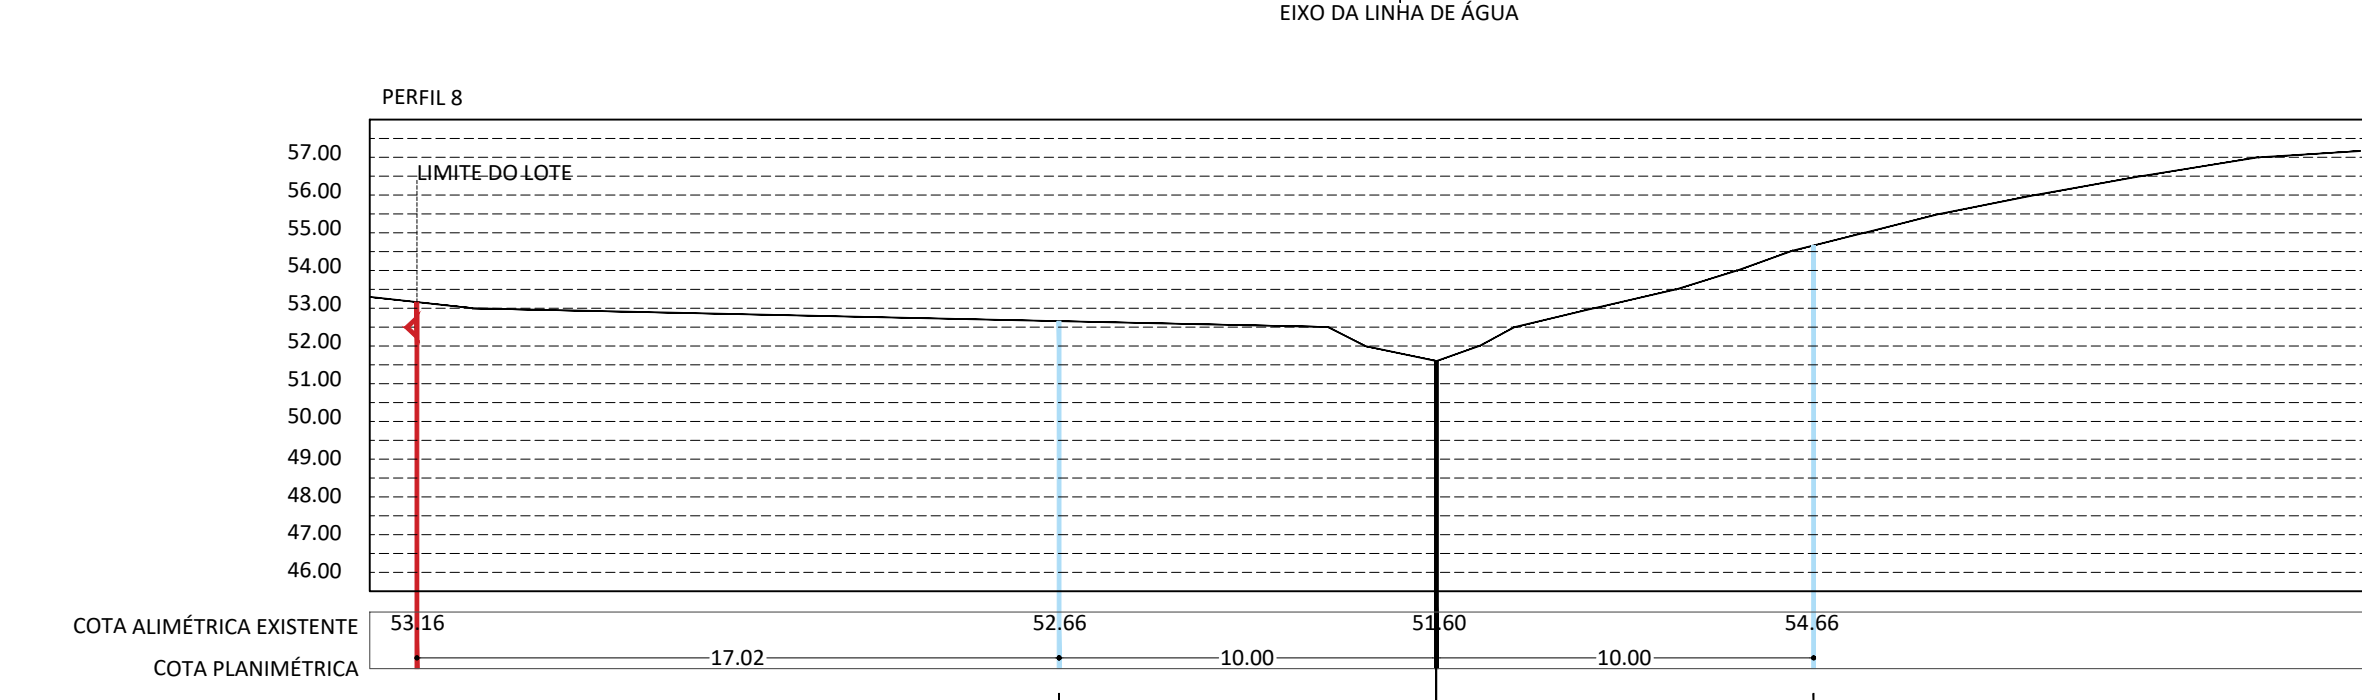
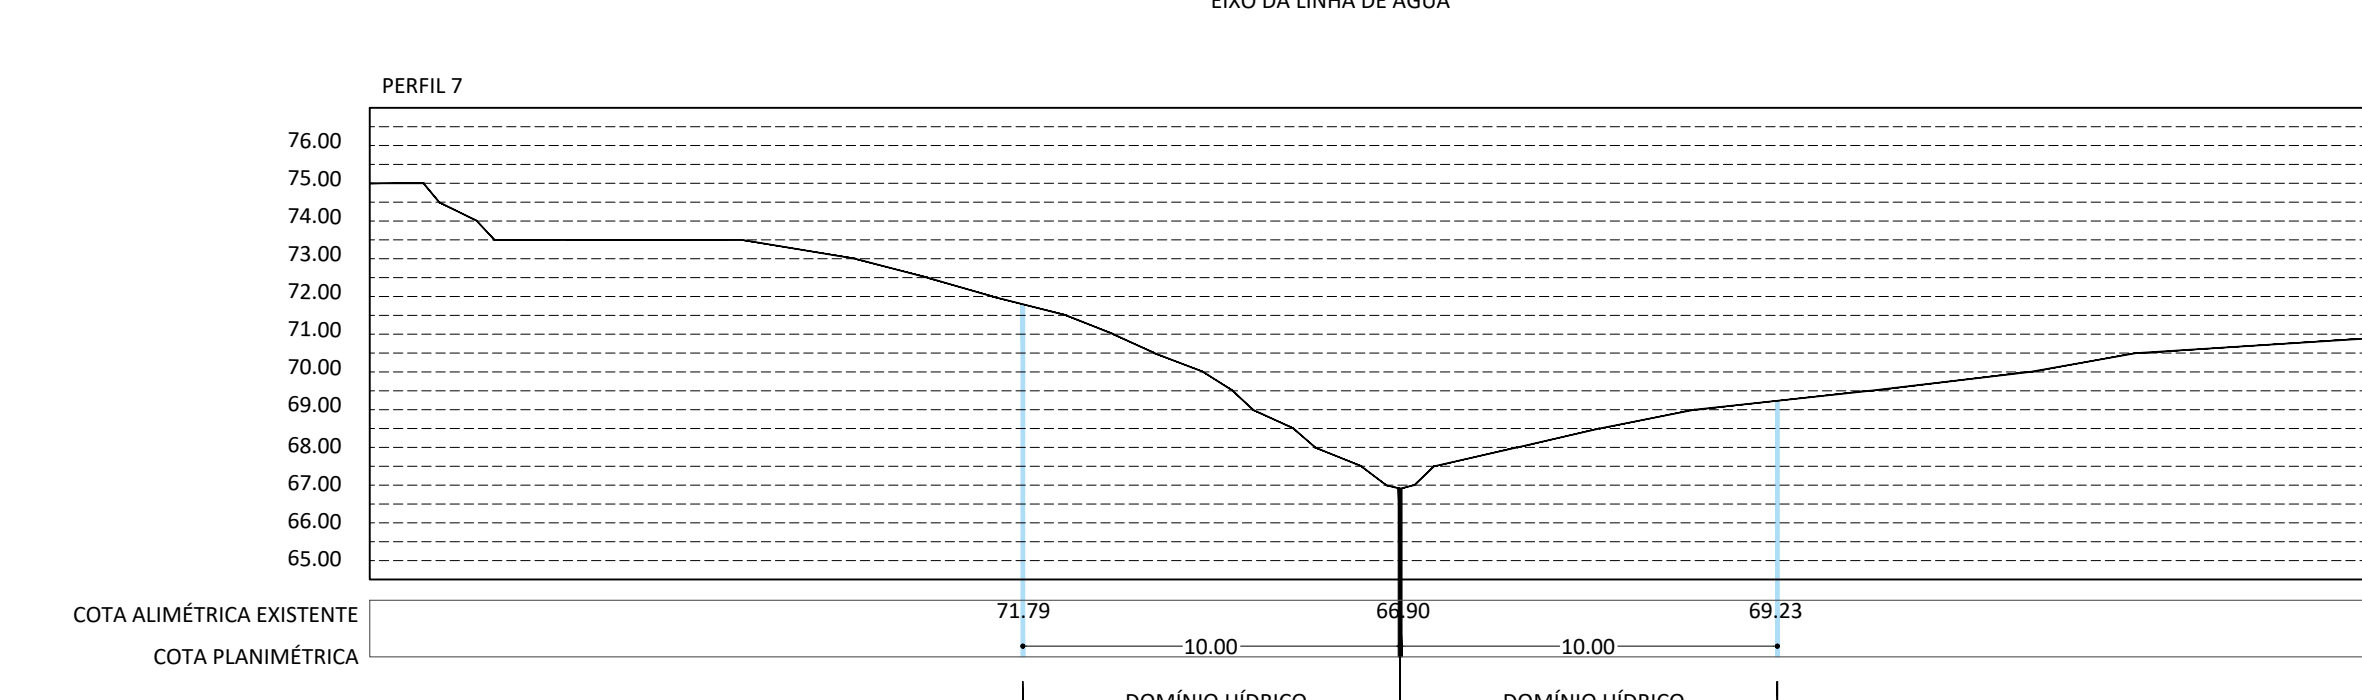
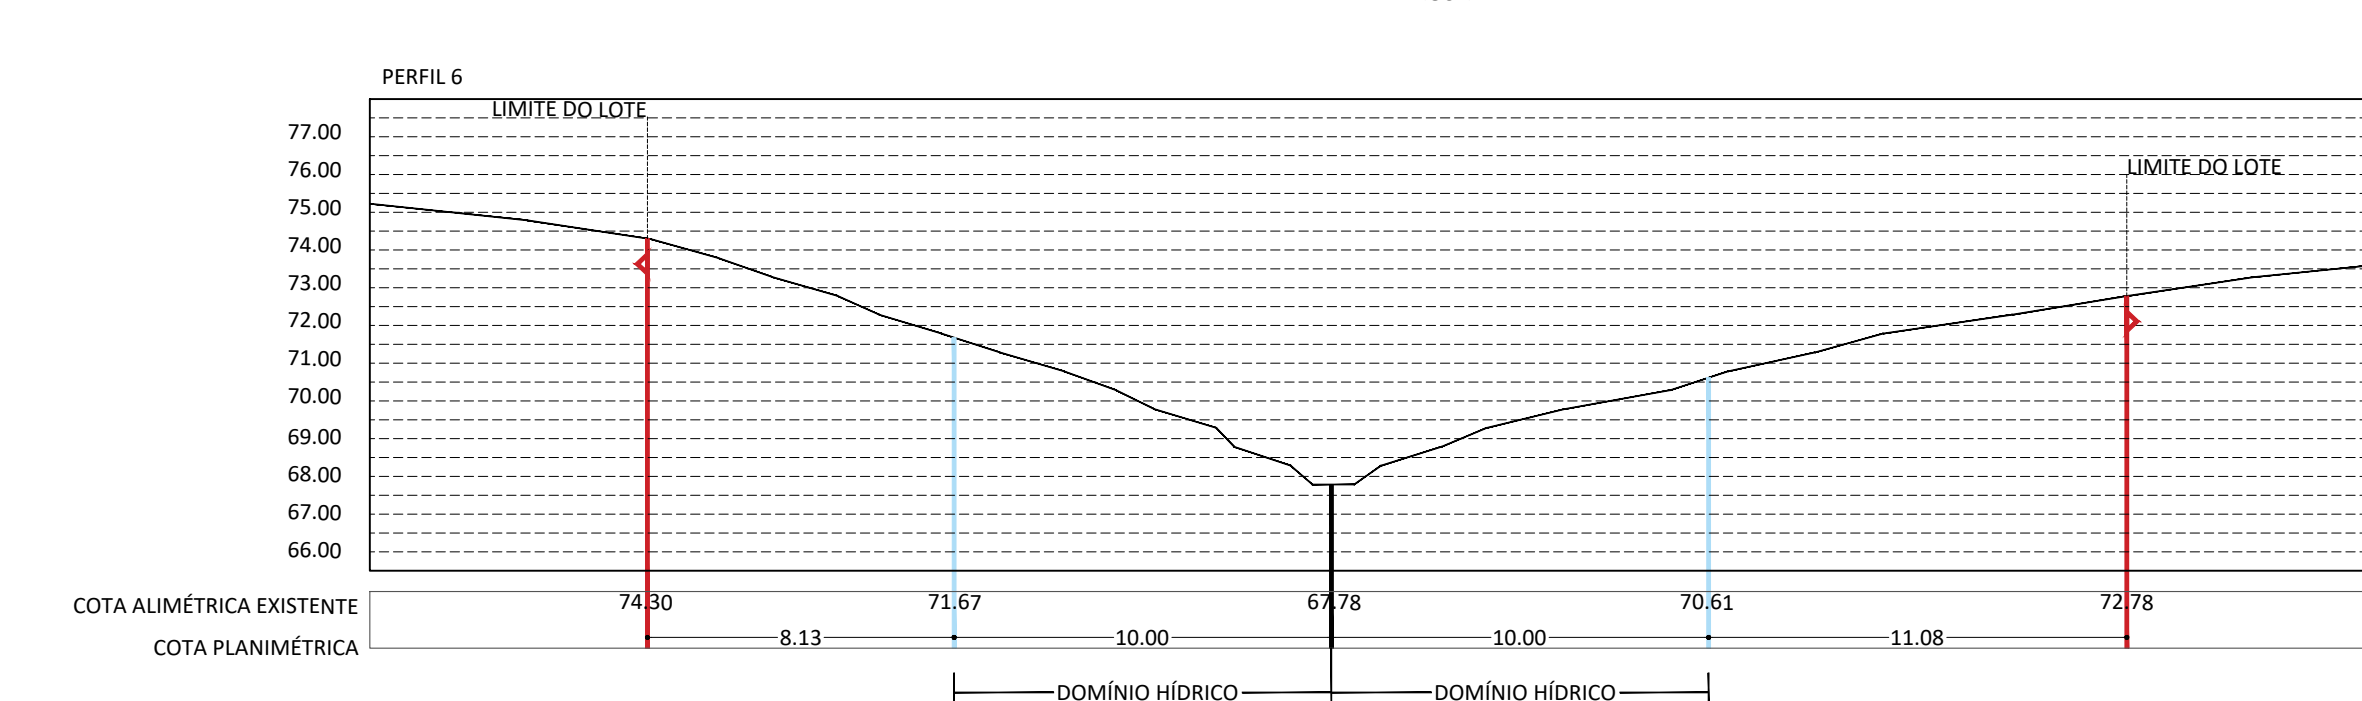
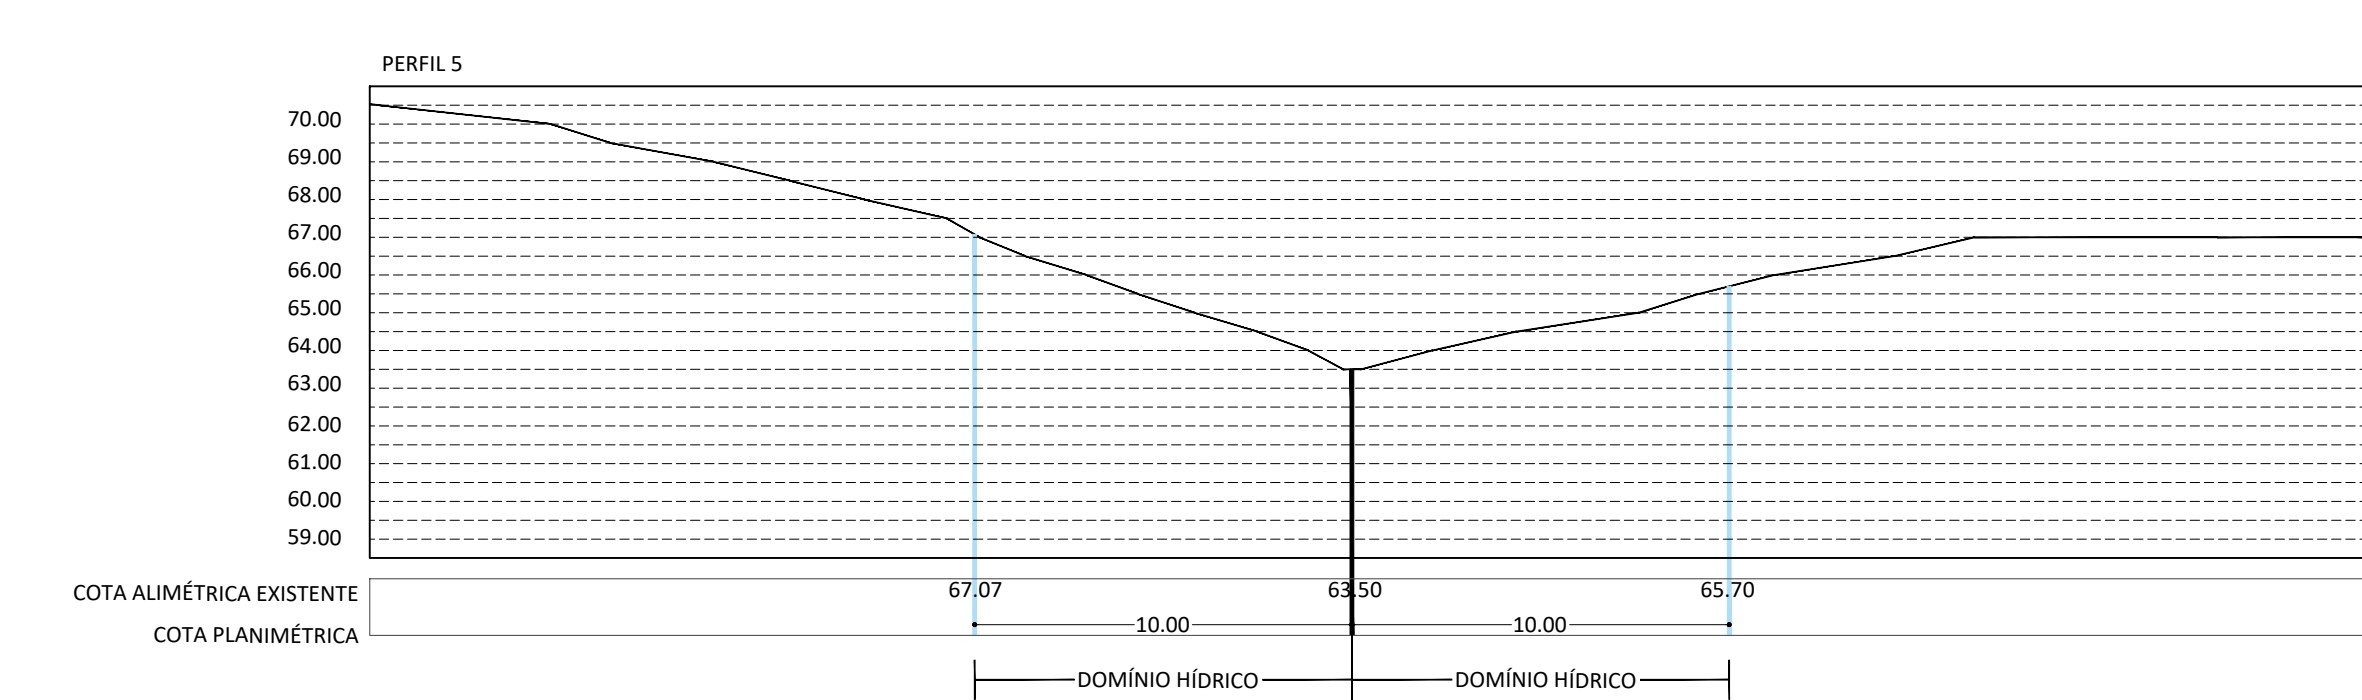
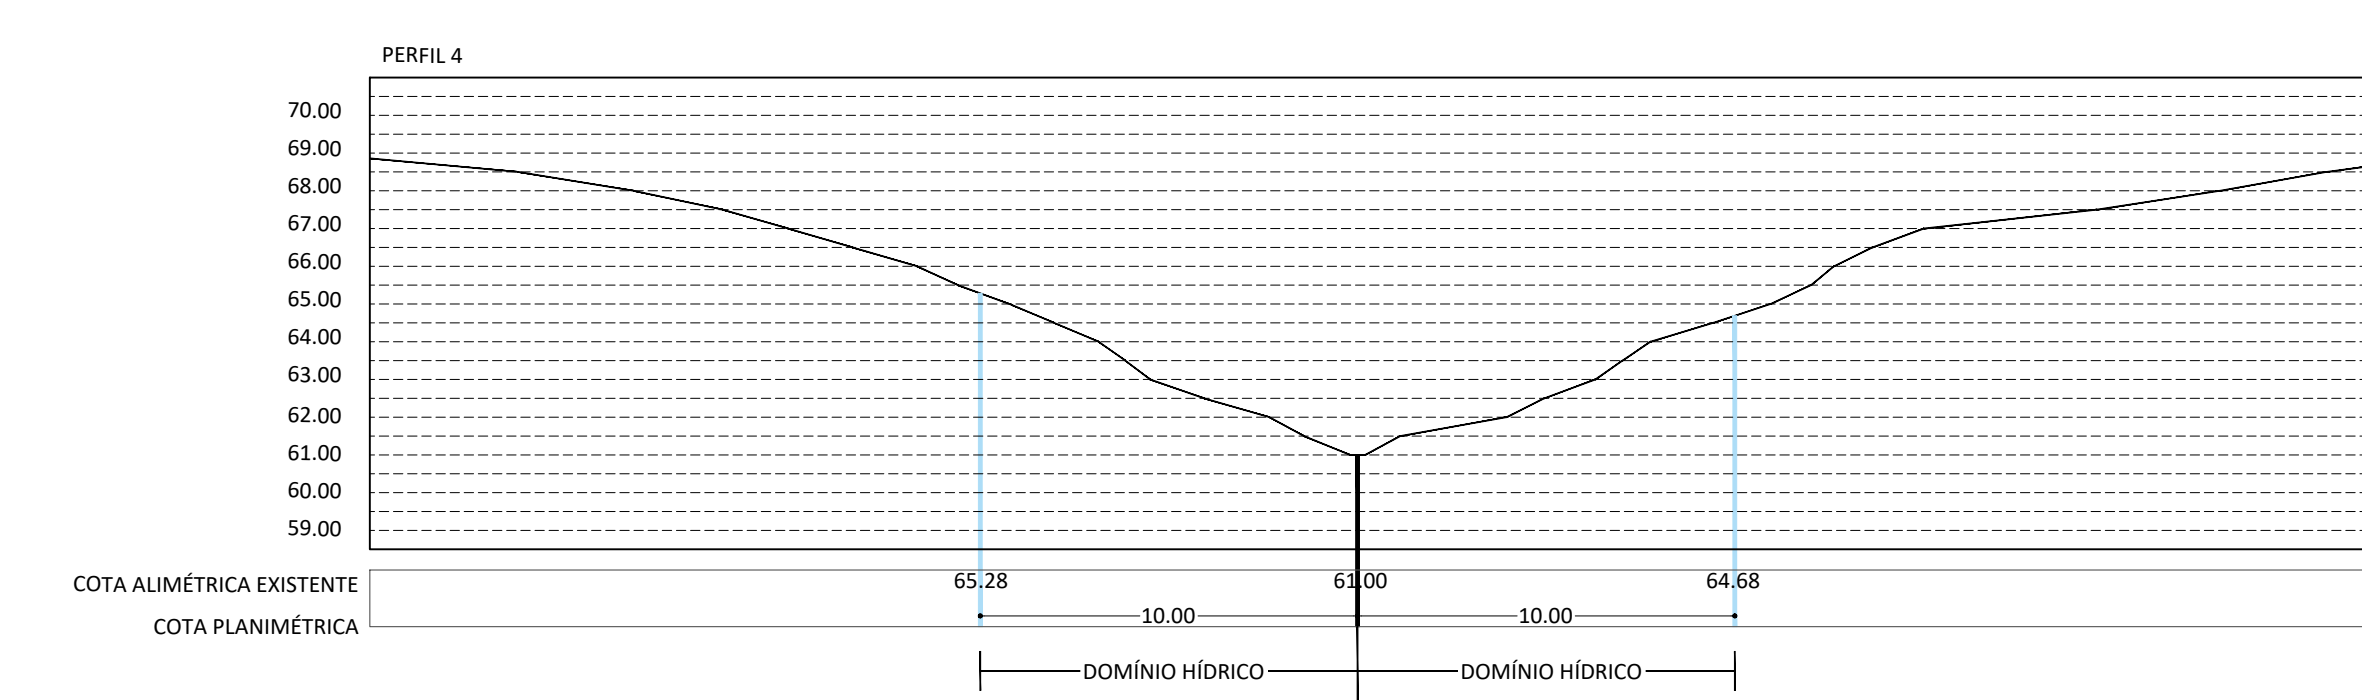
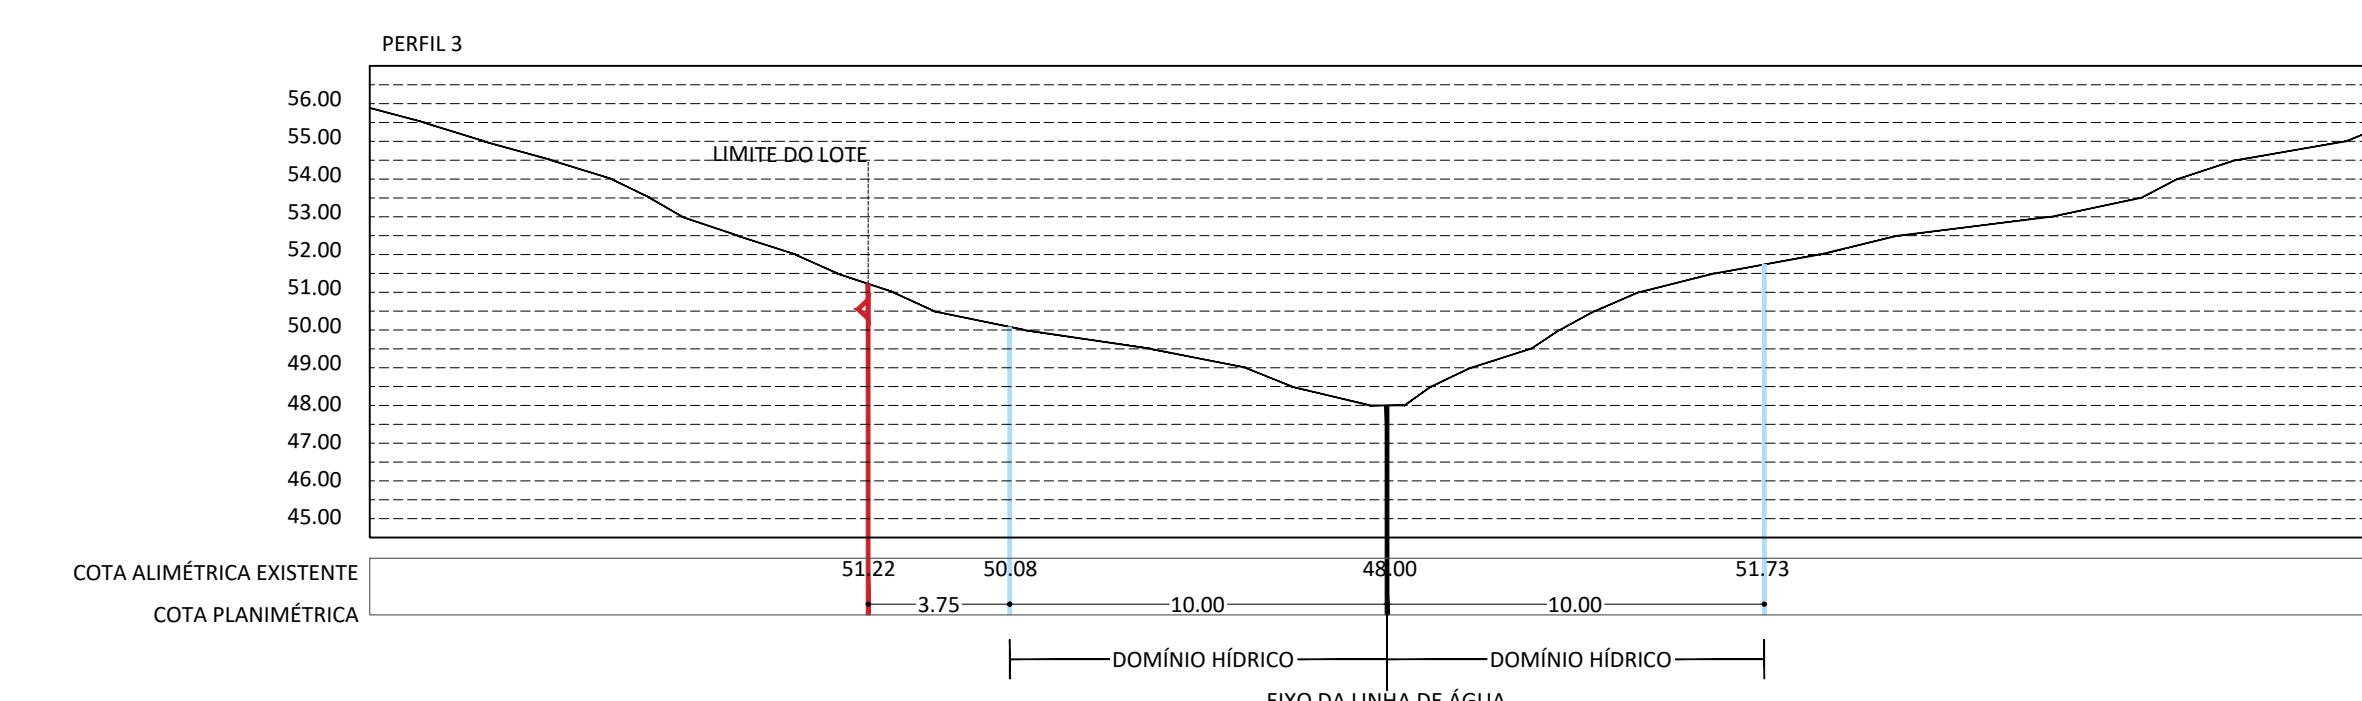
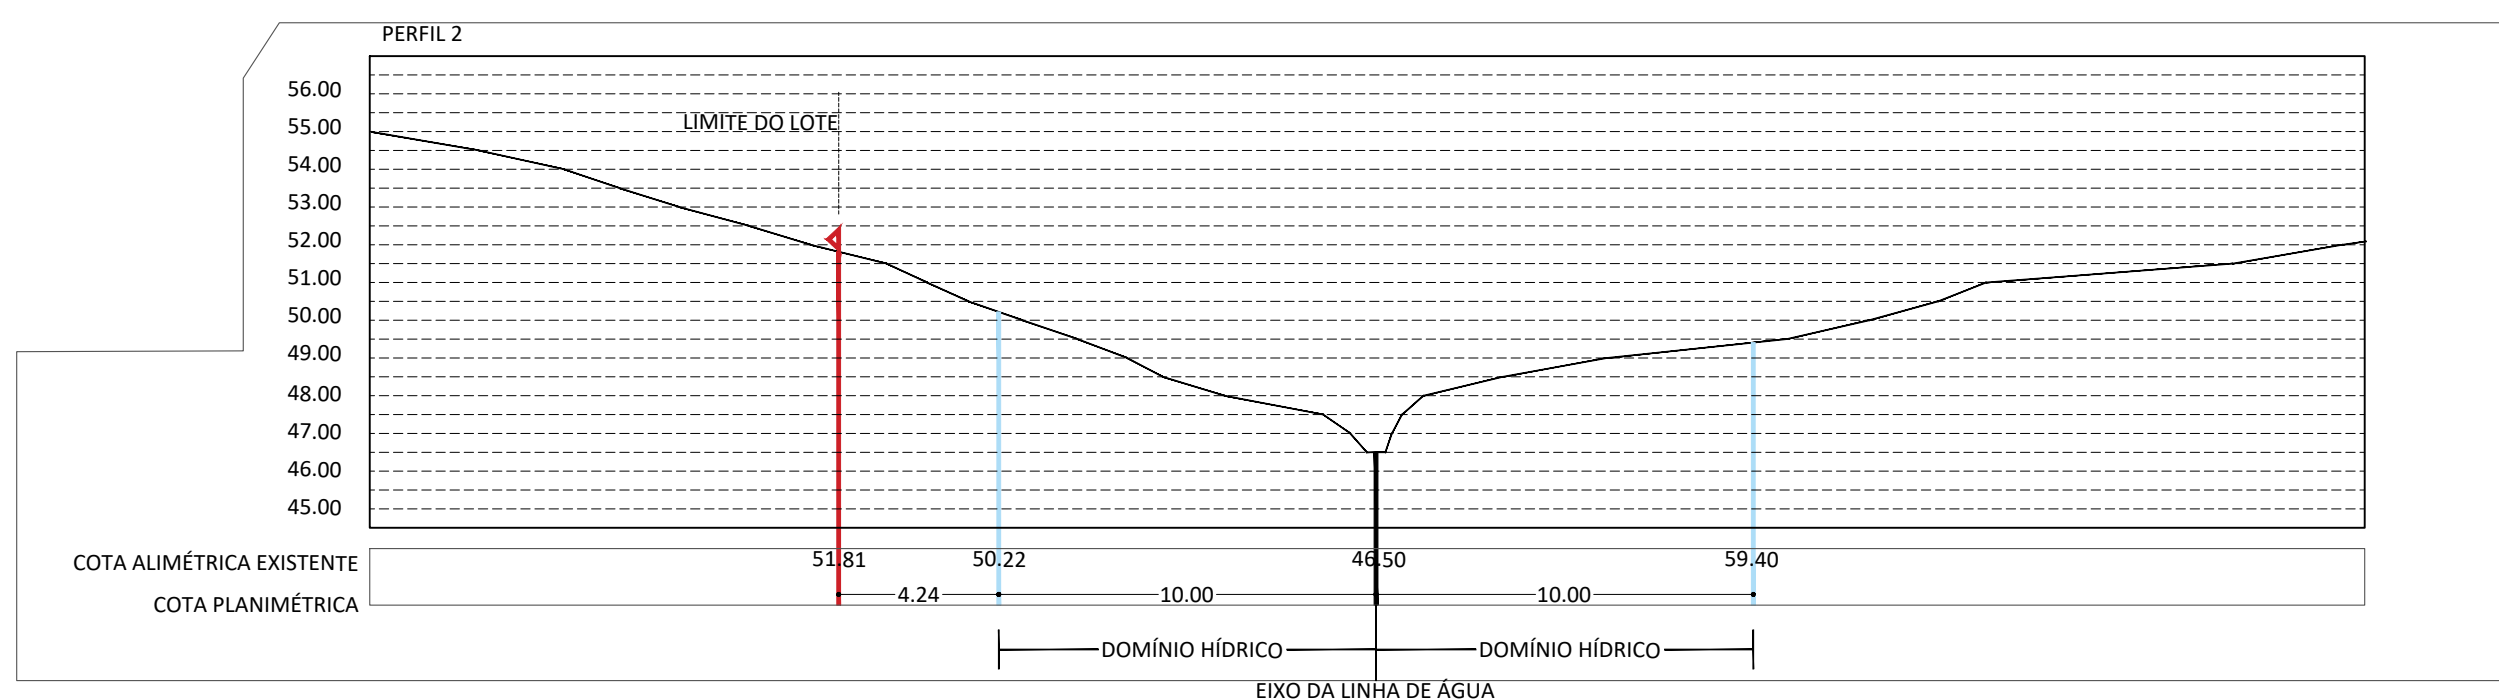


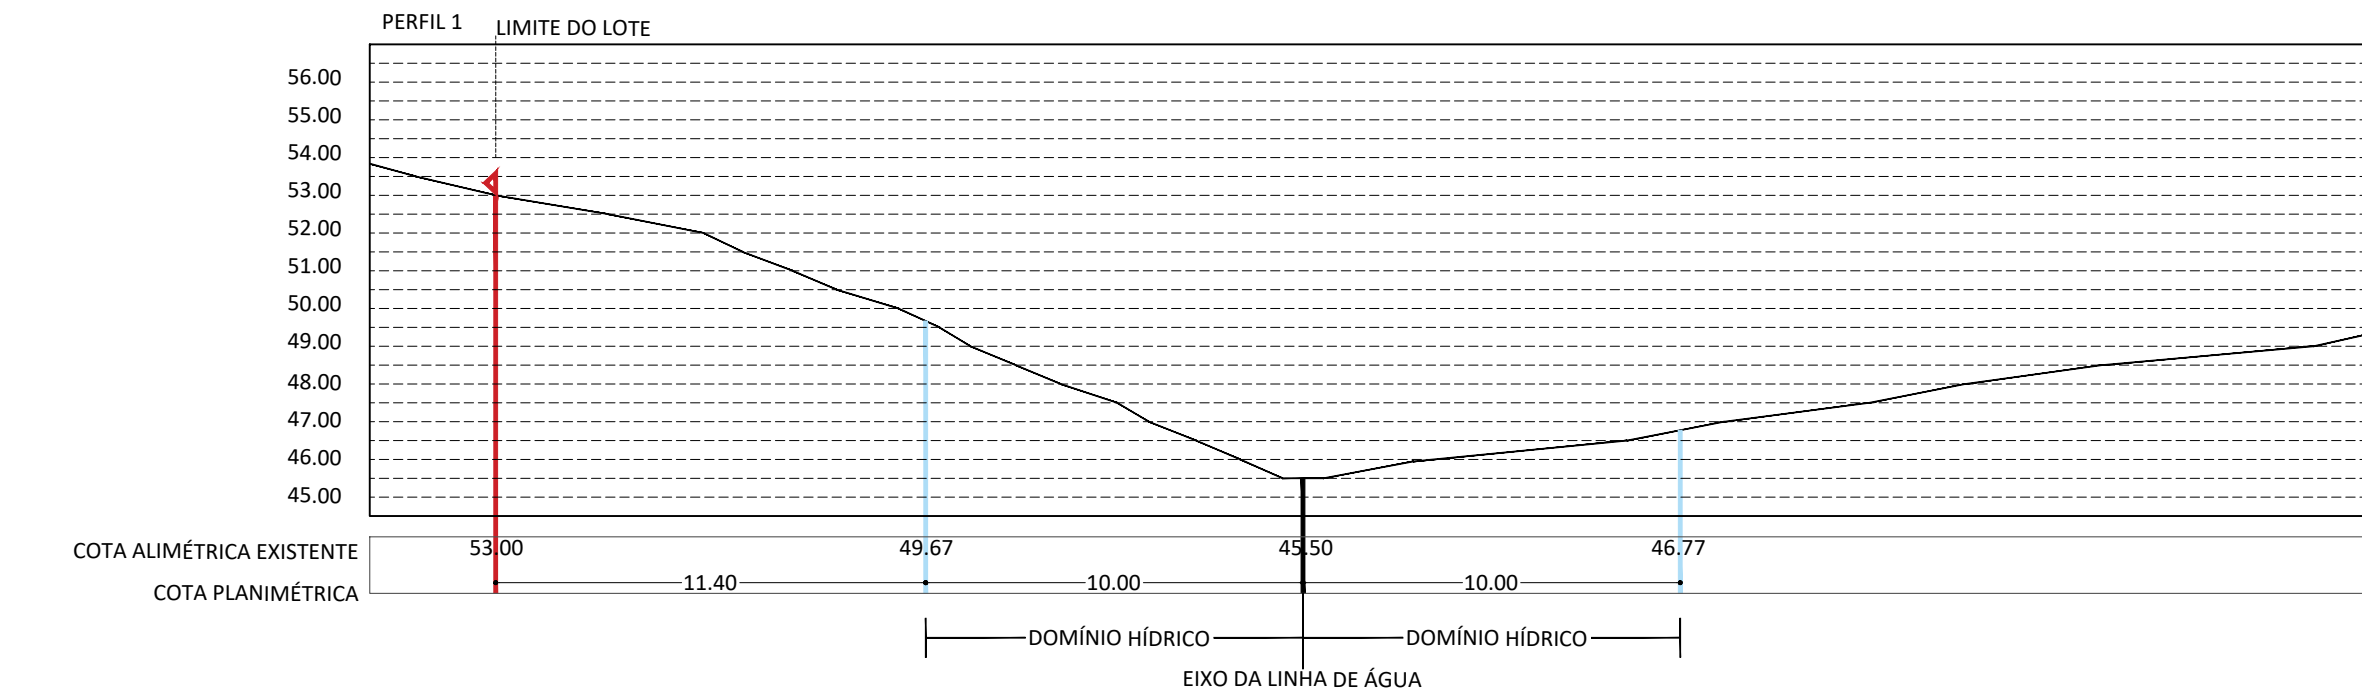

ESCALA 1:2 500