


1 Section 1
1 : 50

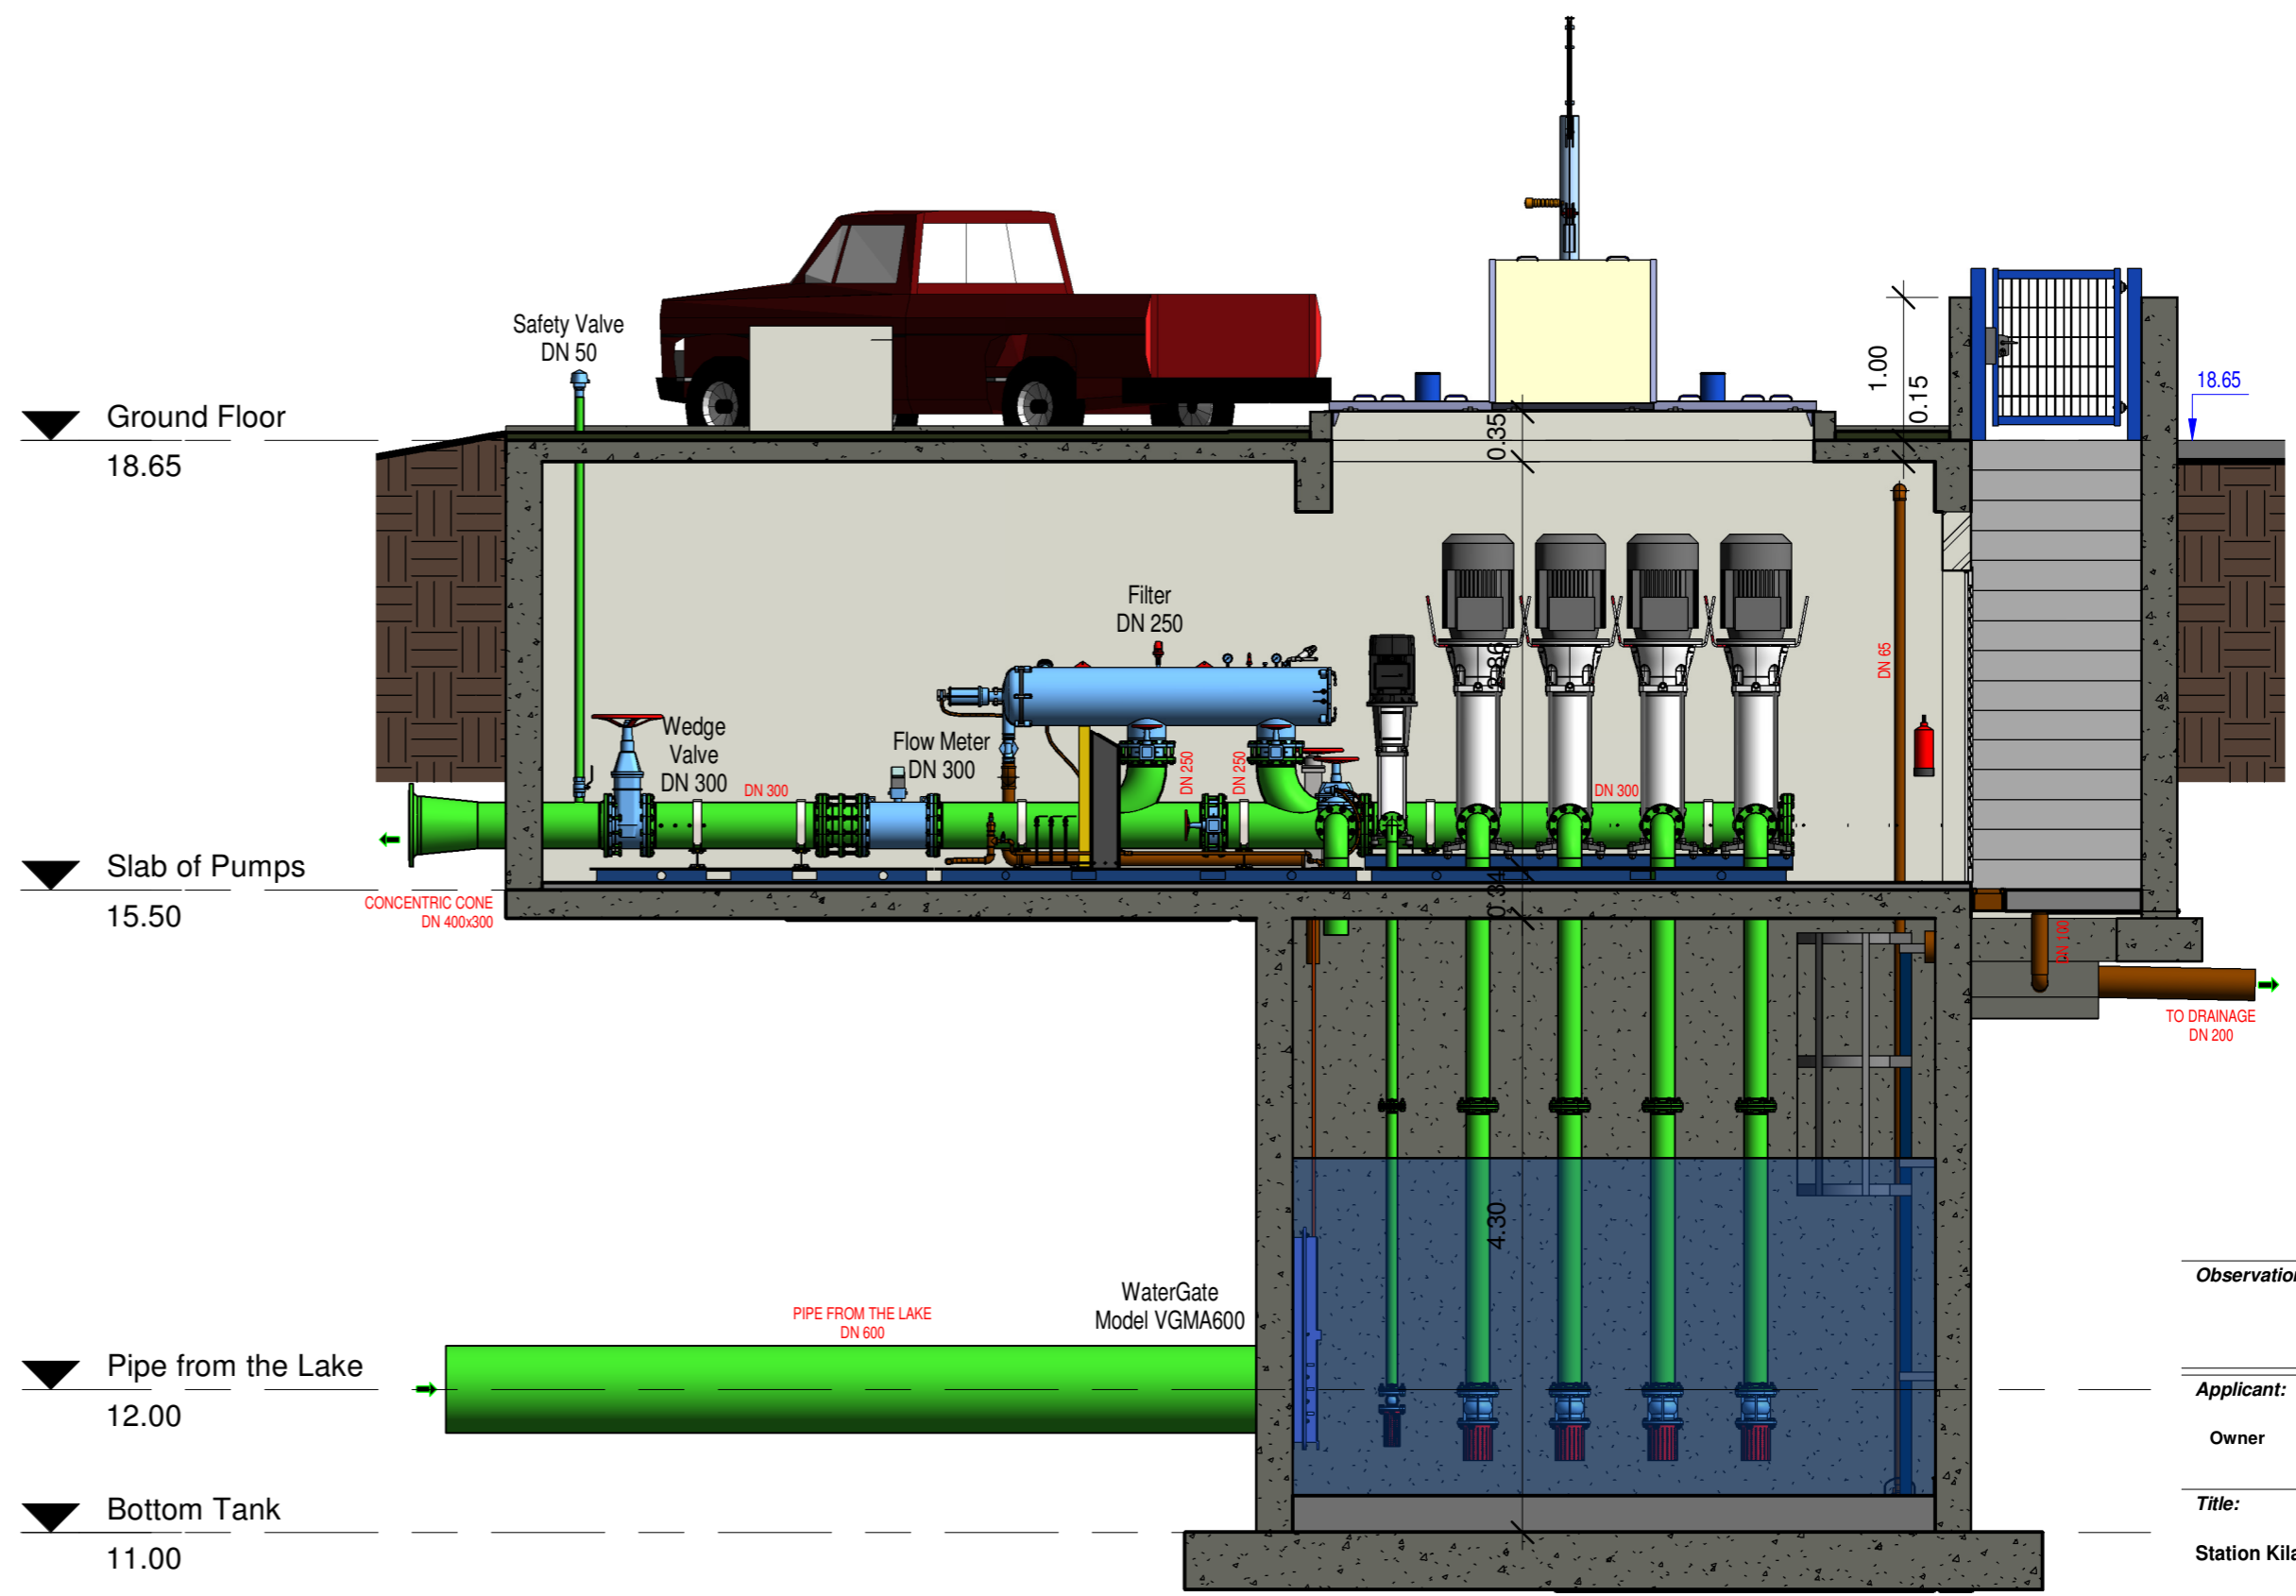

2 Section 2
1 : 50

Observations:

Applicant:

Owner:

Title:

Station Kilada Hill

Location:

Greece

Design Phase:

Execution Project - Finals Screens

Issue Date

Specialty:

Electromechanical Installations

Description:

Sections 1-1 and 2-2

Scale:	Drawing nº
1 : 50	03

Designed:

Drawn: João Silva

Approved:

GRUNDFOS

All quotes to be confirmed on site. All written quotes have priority over those drawn. The information in this drawing should not be reproduced without the author's authorization.