

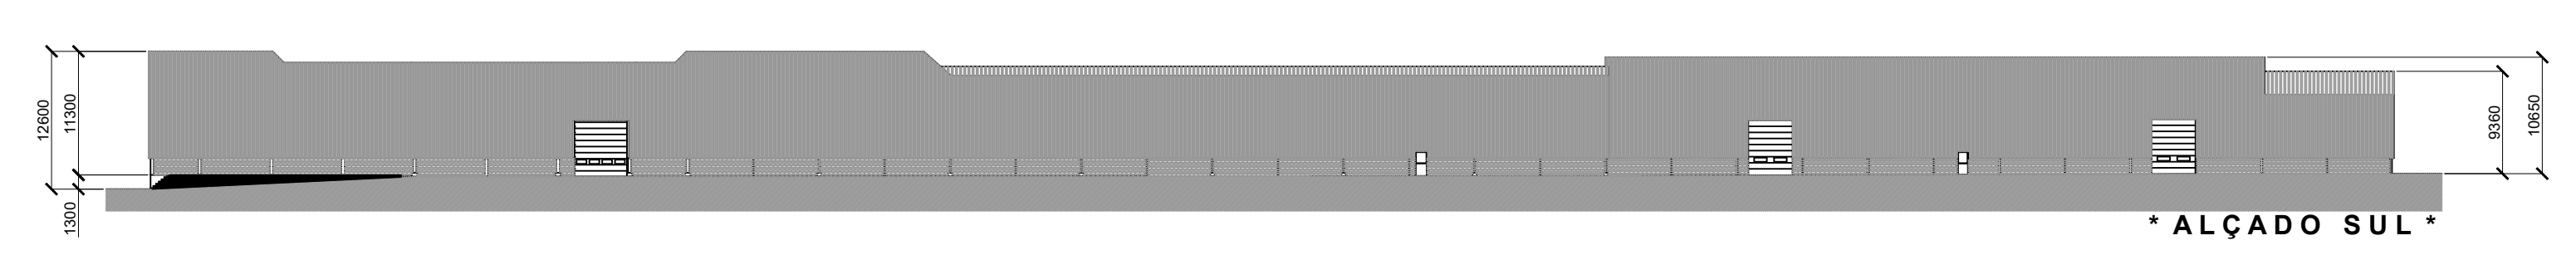
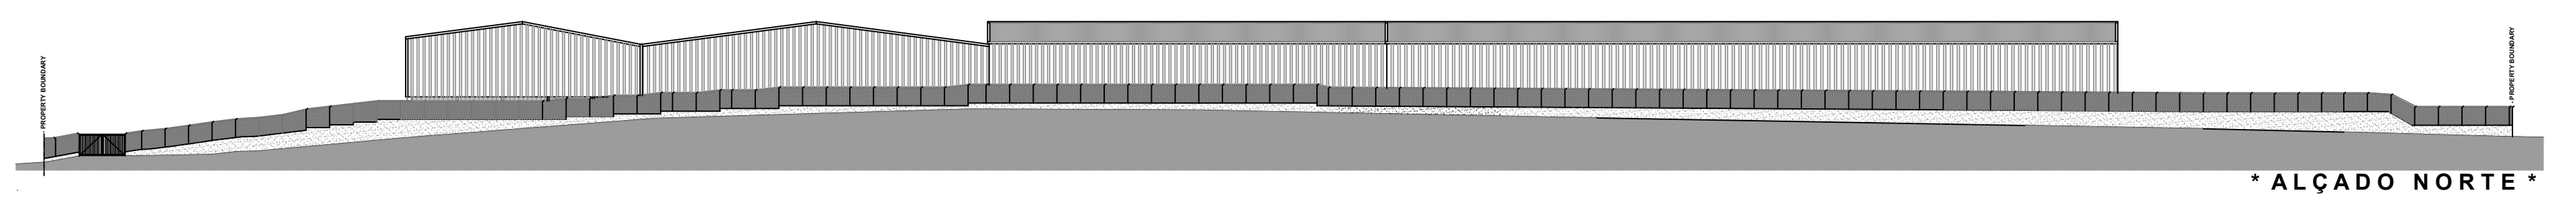
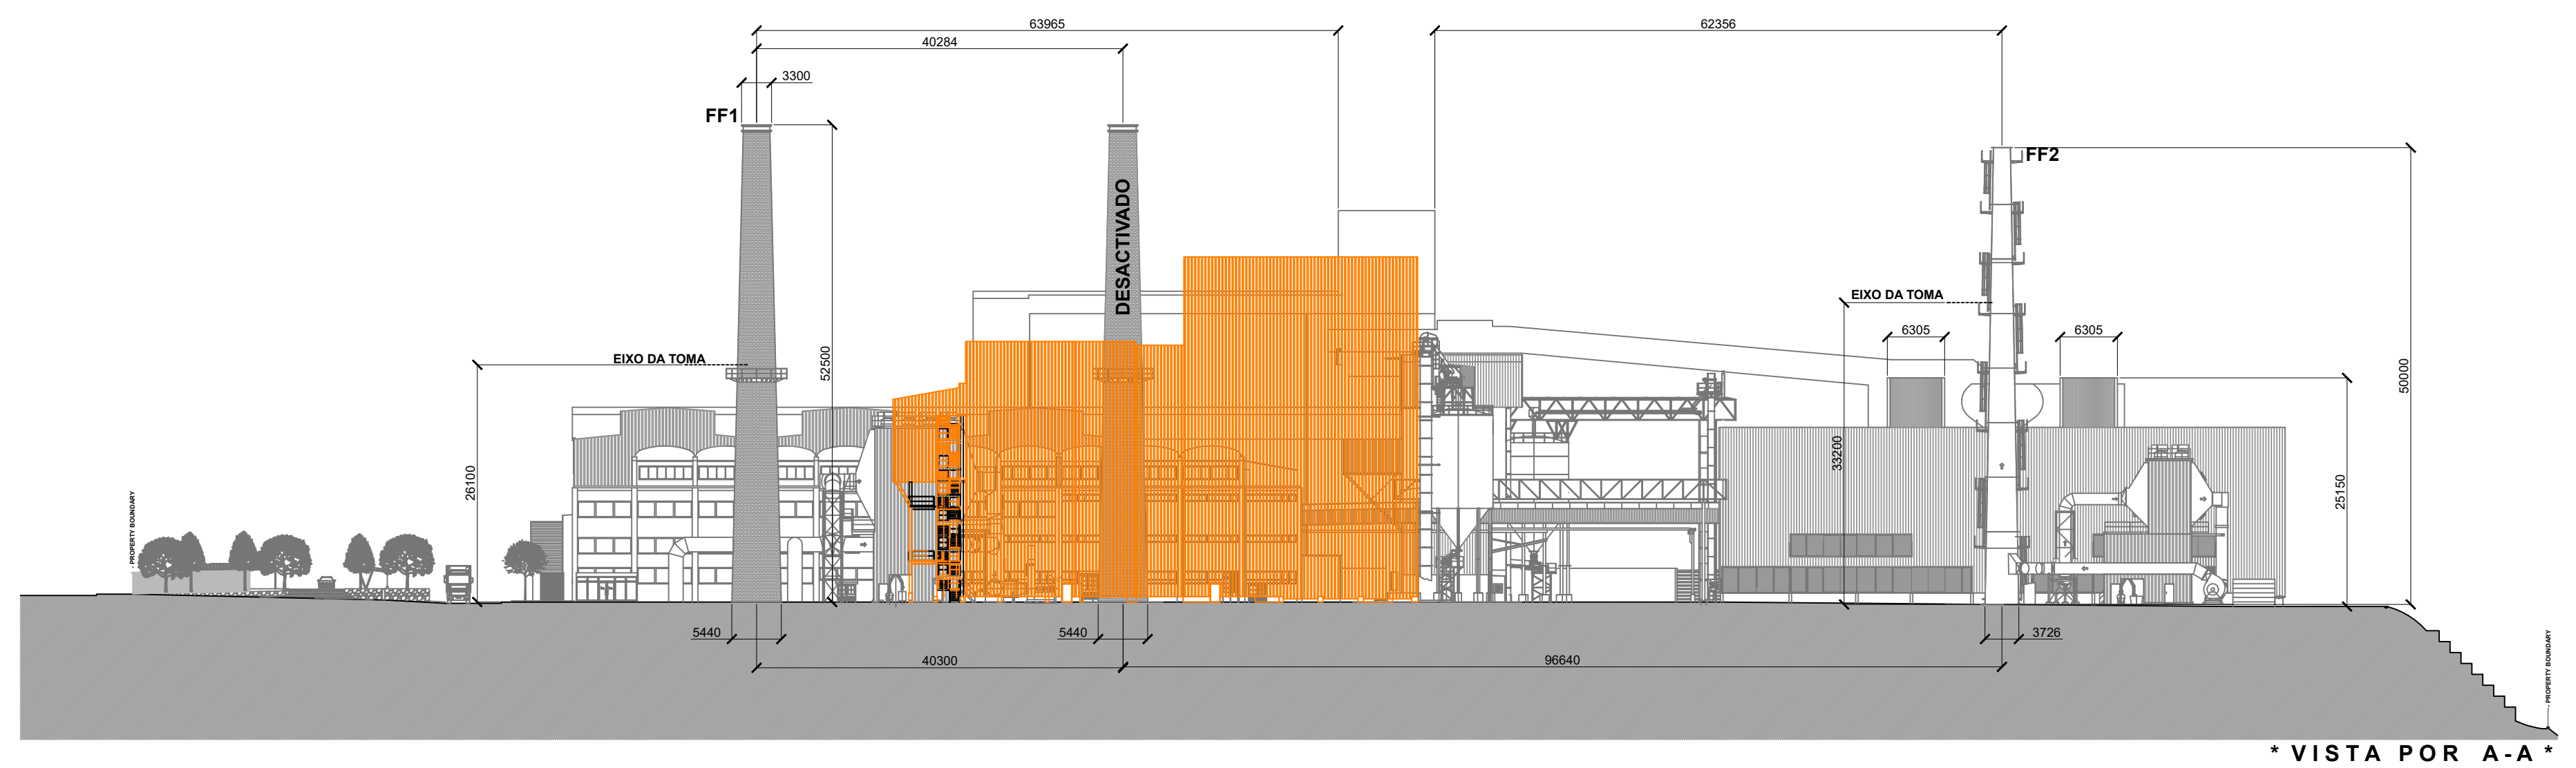


NOTES

- LAYOUT EXISTENTES
- NOVA COMPOSIÇÃO
- NOVO EDIFÍCIO DE PRODUÇÃO AV6
- NOVA CHAMINÉ DO AV6

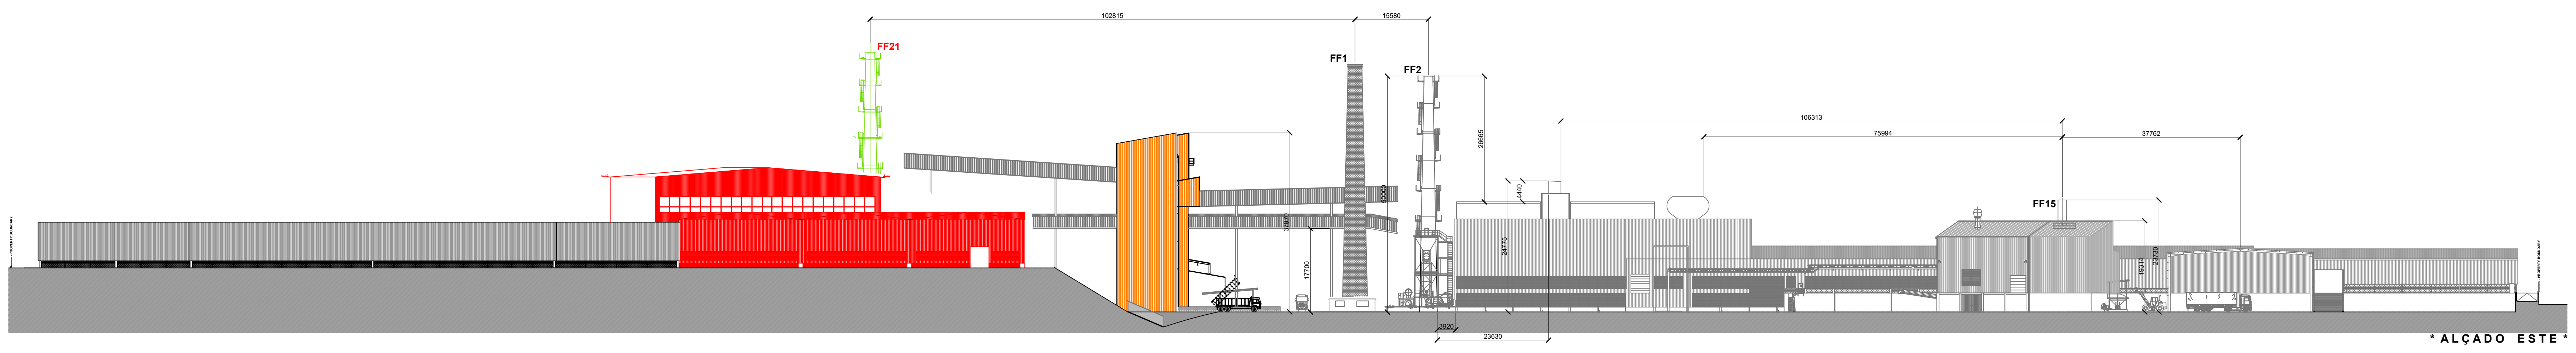

| FONTE | ALTURAS (mm) |
|-------|--------------|
| FF1   | 52500        |
| FF2   | 50000        |
| FF5   | 2750         |
| FF6   | 11200        |
| FF7   | 11200        |
| FF8   | 20220        |
| FF9   | 24400        |
| FF10  | 10750        |
| FF11  | 10750        |
| FF12  | 10750        |
| FF13  | 5900         |
| FF14  | 11260        |
| FF15  | 23730        |
| FF16  | 11200        |
| FF17  | 11200        |
| FF18  | 11200        |
| FF19  | 11200        |
| FF20  | 20220        |
| FF21  | 50000        |

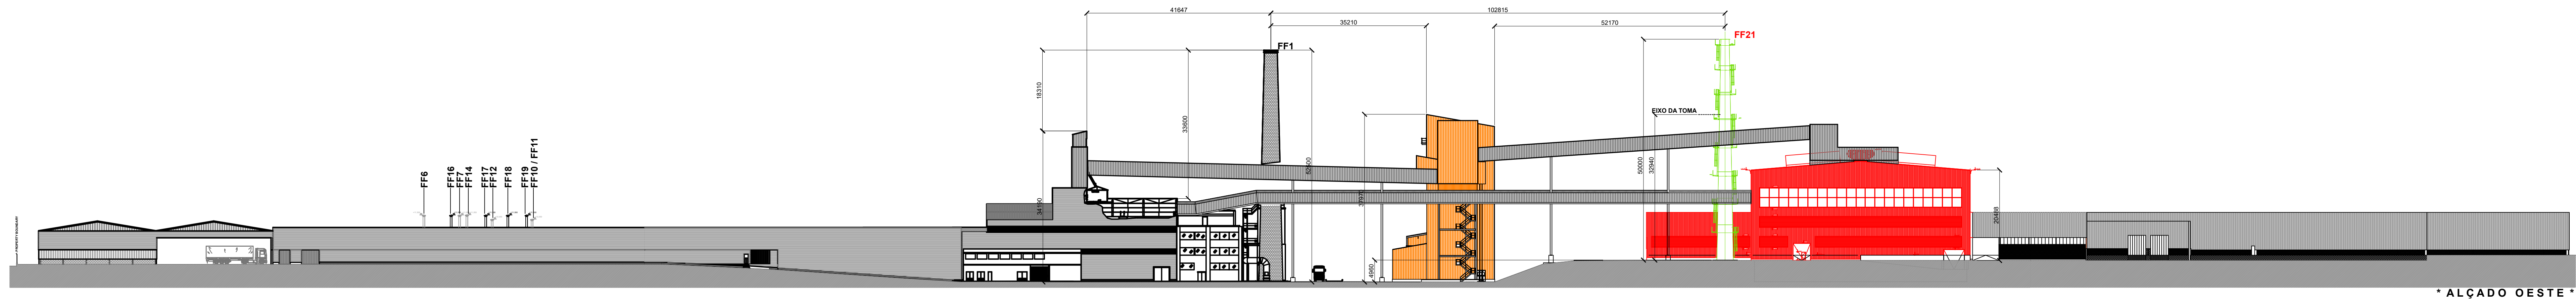