
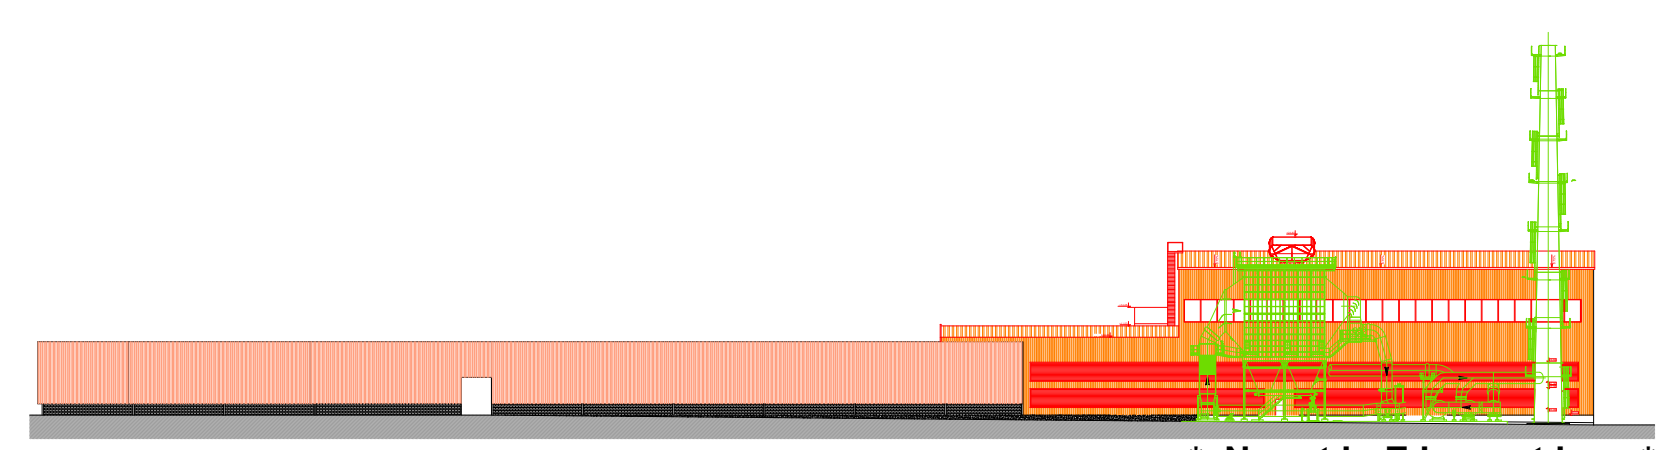
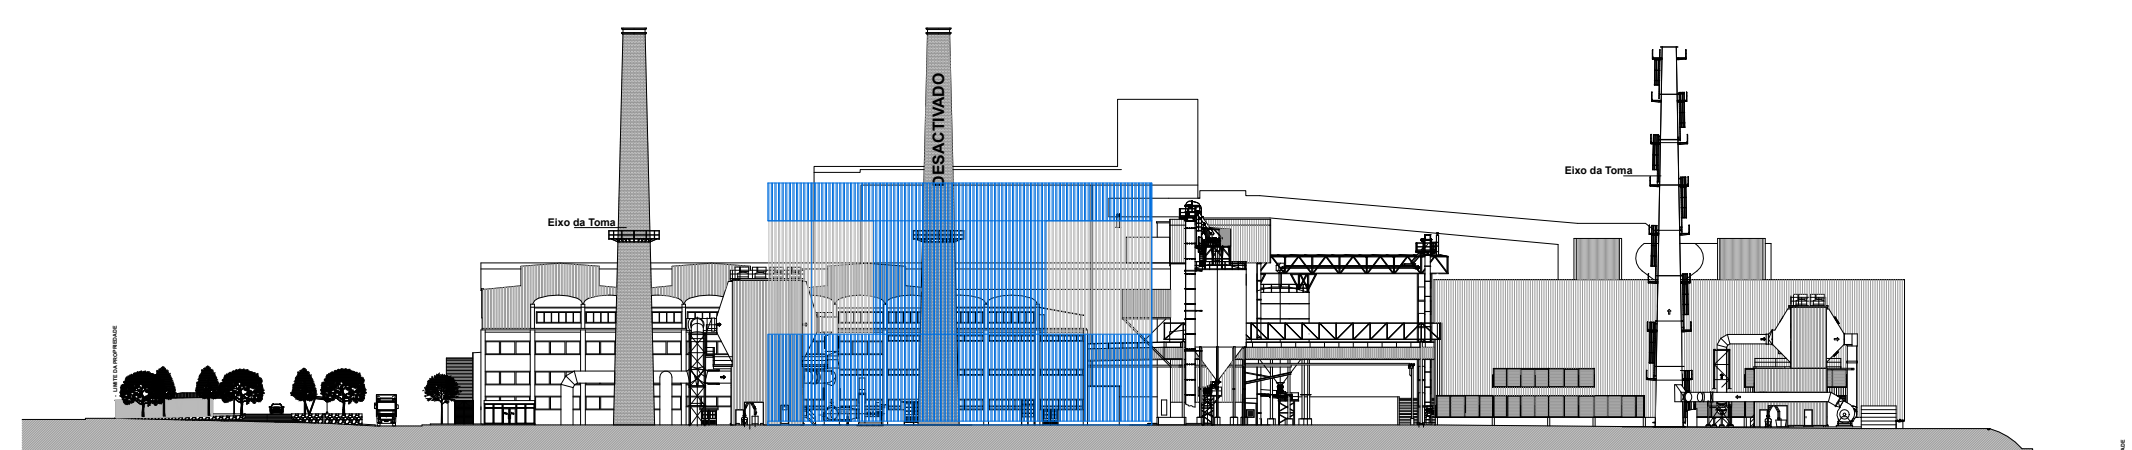
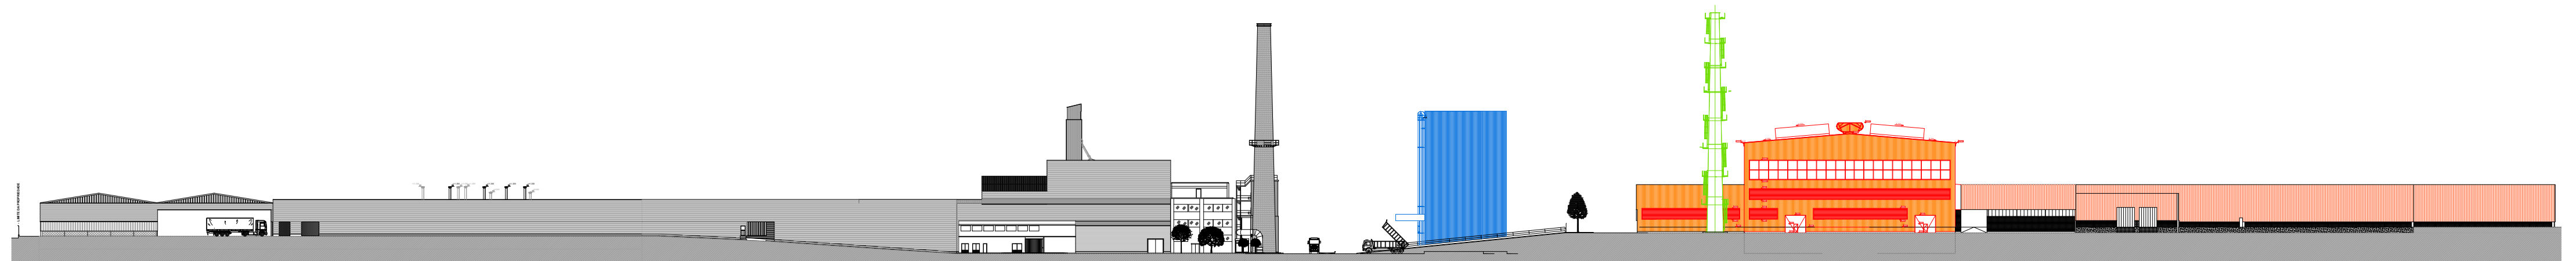


NOTES

- EXISTING LAYOUT
- NEW BATCH HOUSE
- NEW FURNACE AV& BUILDING
- NEW EQUIPMENT

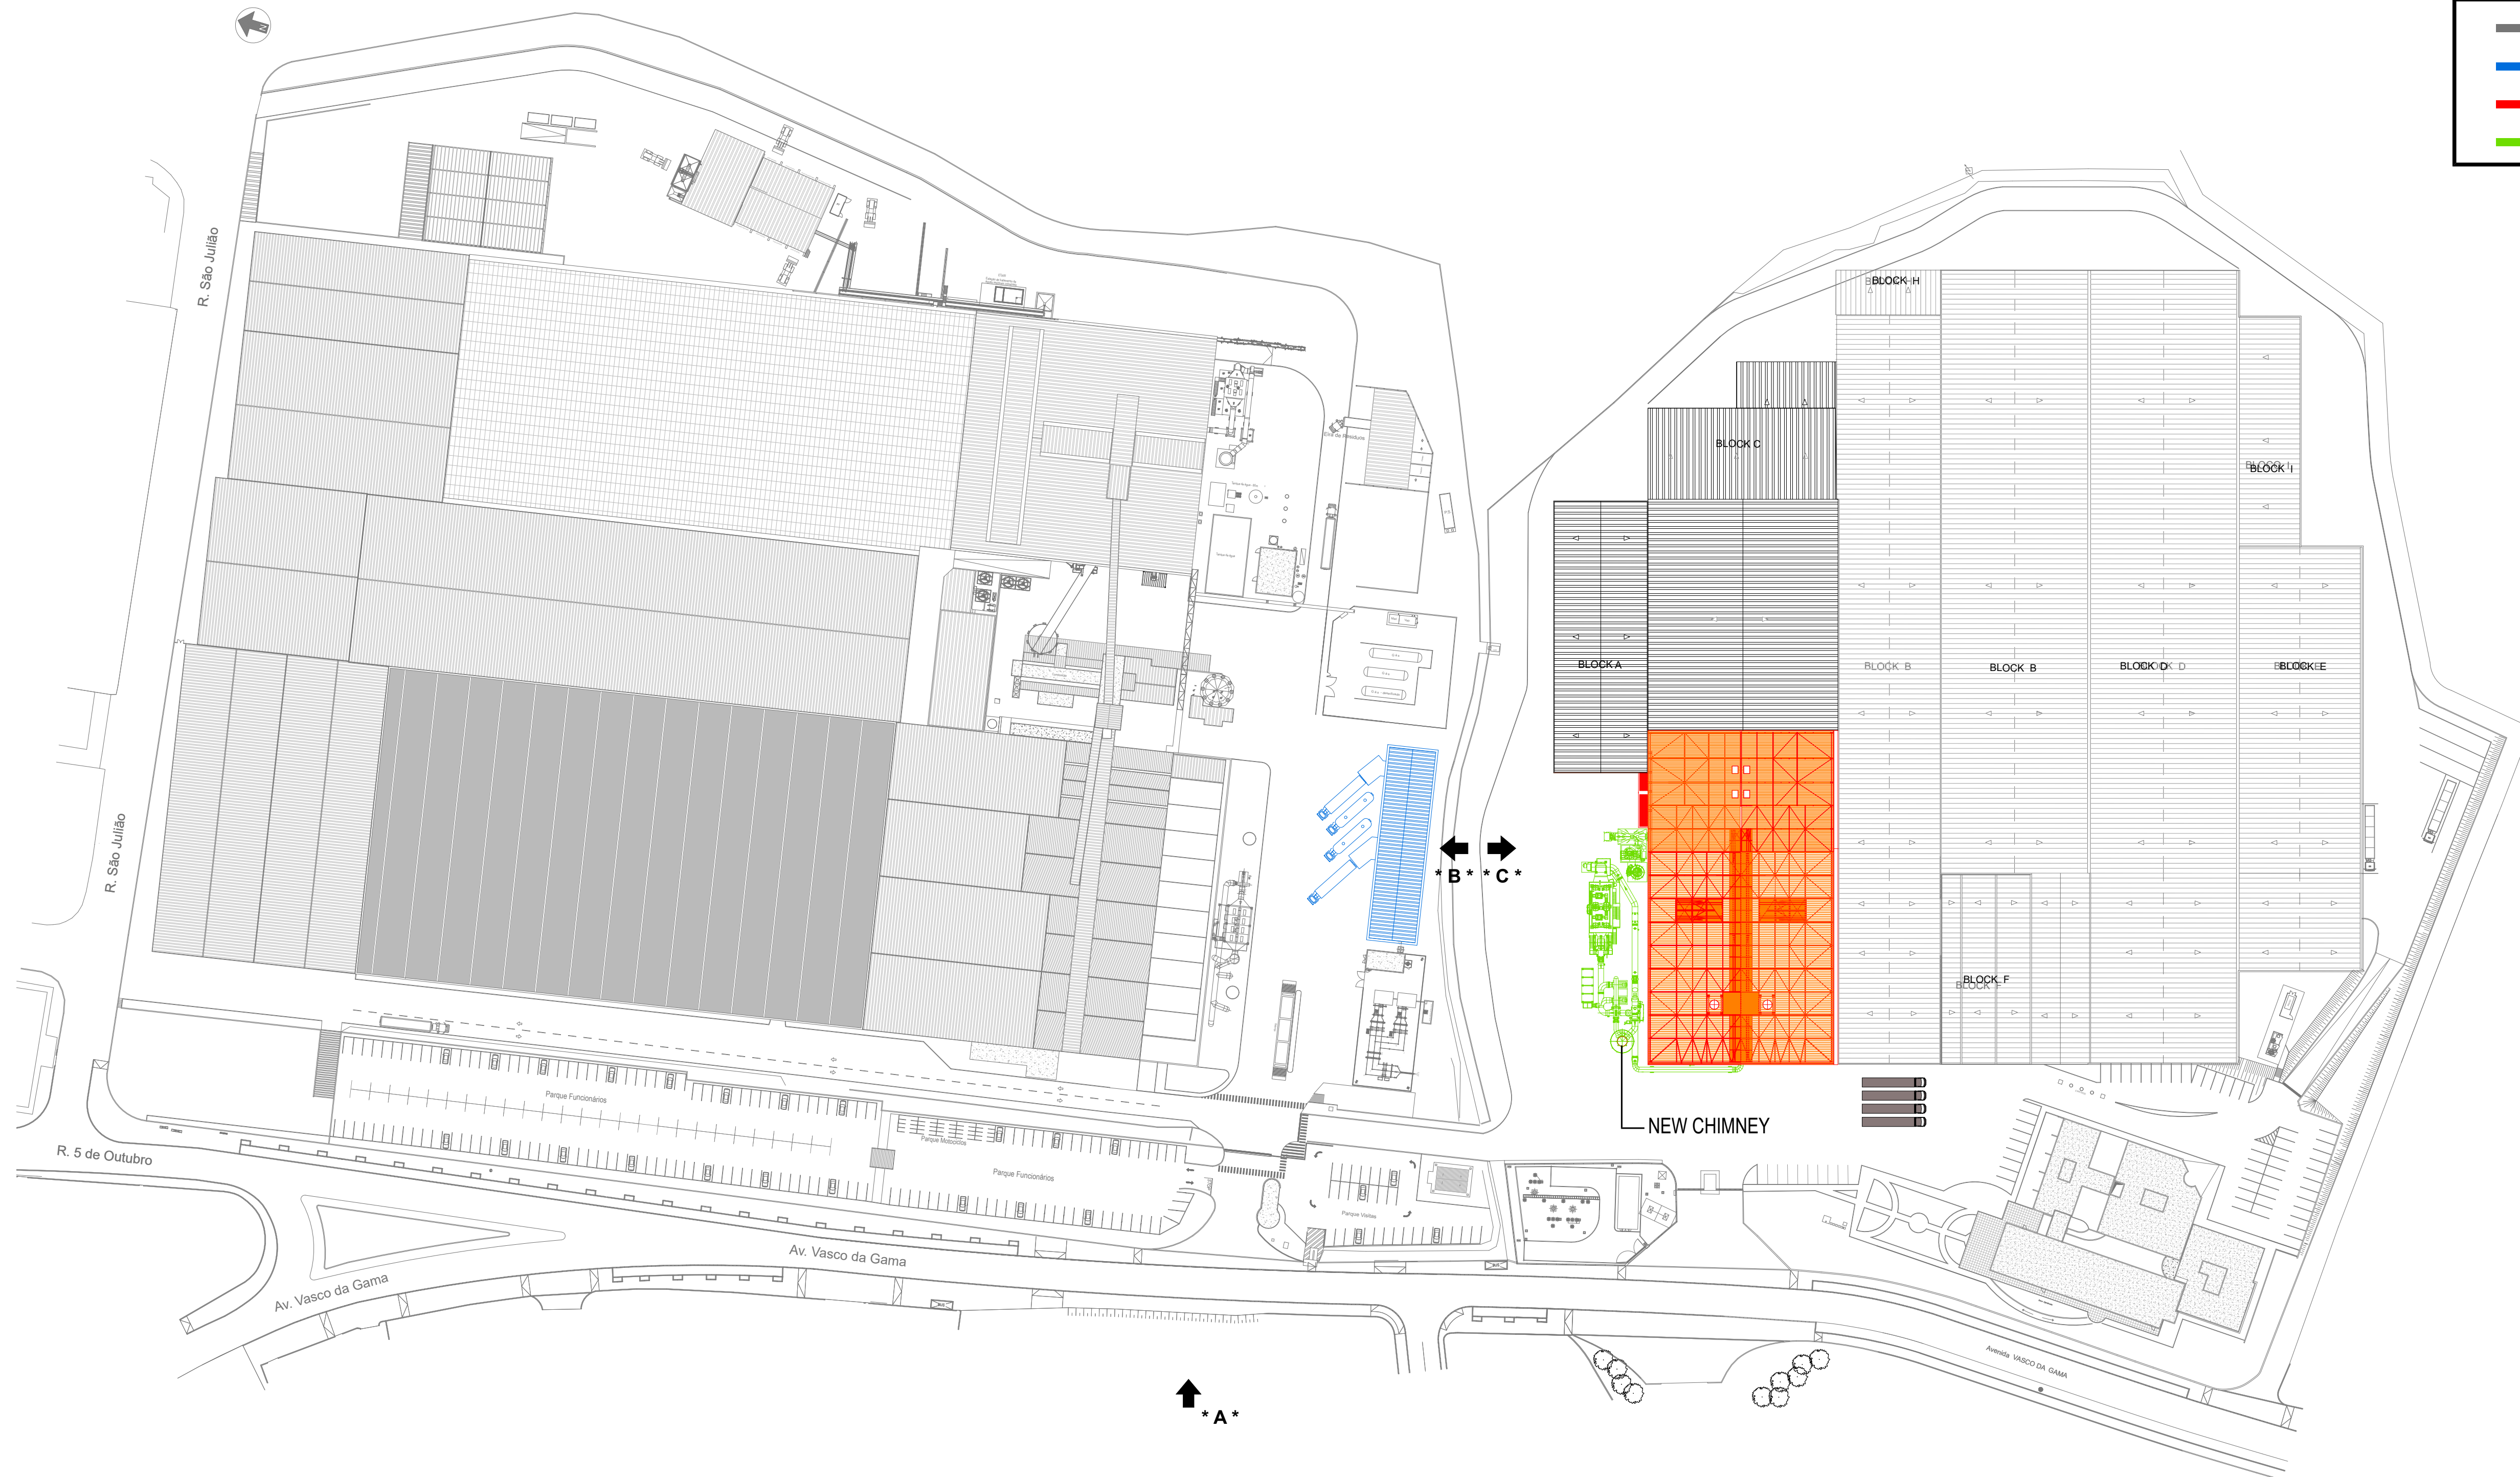

RS			
RS			
R4			
R3			
R2			
R1			
Review	Date	Drawn by	

Title
AV6 Furnace implementation - ELEVATIONS VIEWS
Subtitle
AVINTES PLANT GENERAL

Drw. N.º BA.AV.AV6.08.003
Sheet N.º 01
Date 06.01.2023 Scale 1:1000
Drawn by PCoelho
Checked by

