



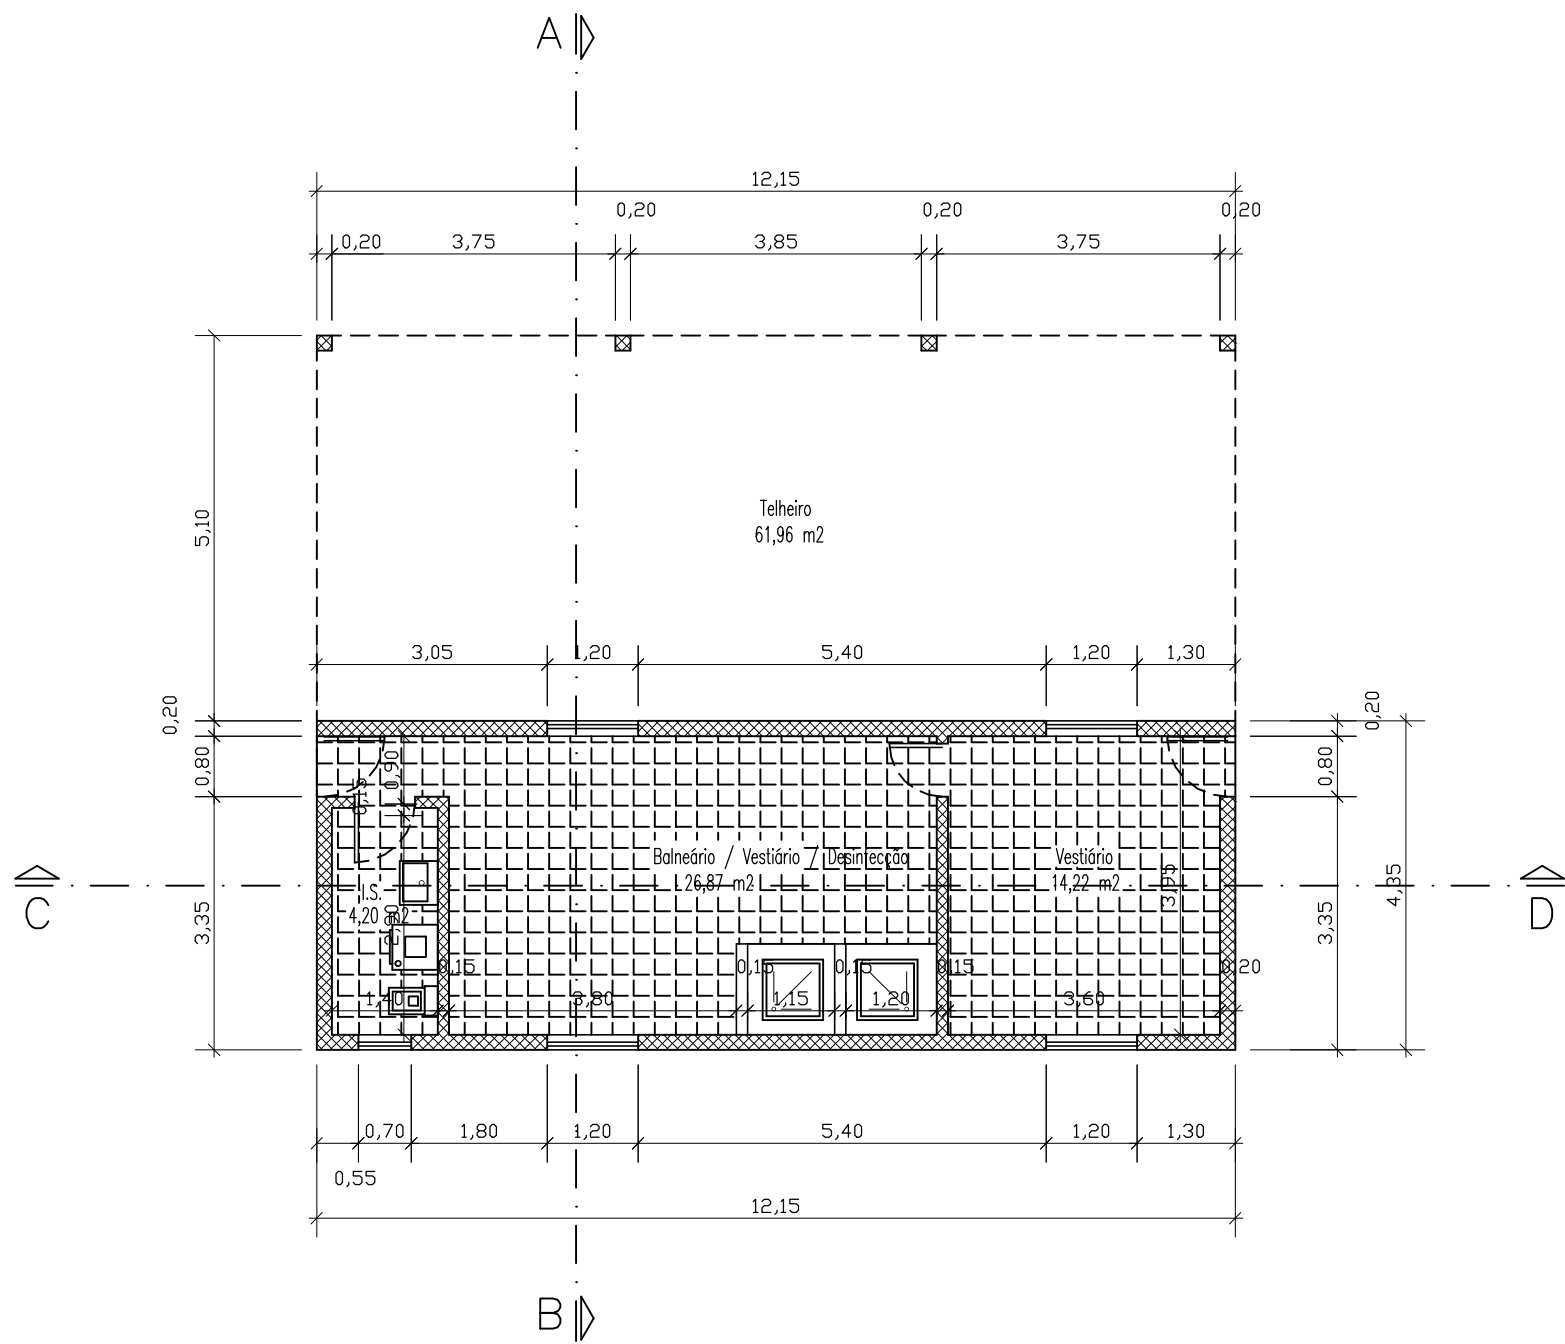


PLANTA T RREA

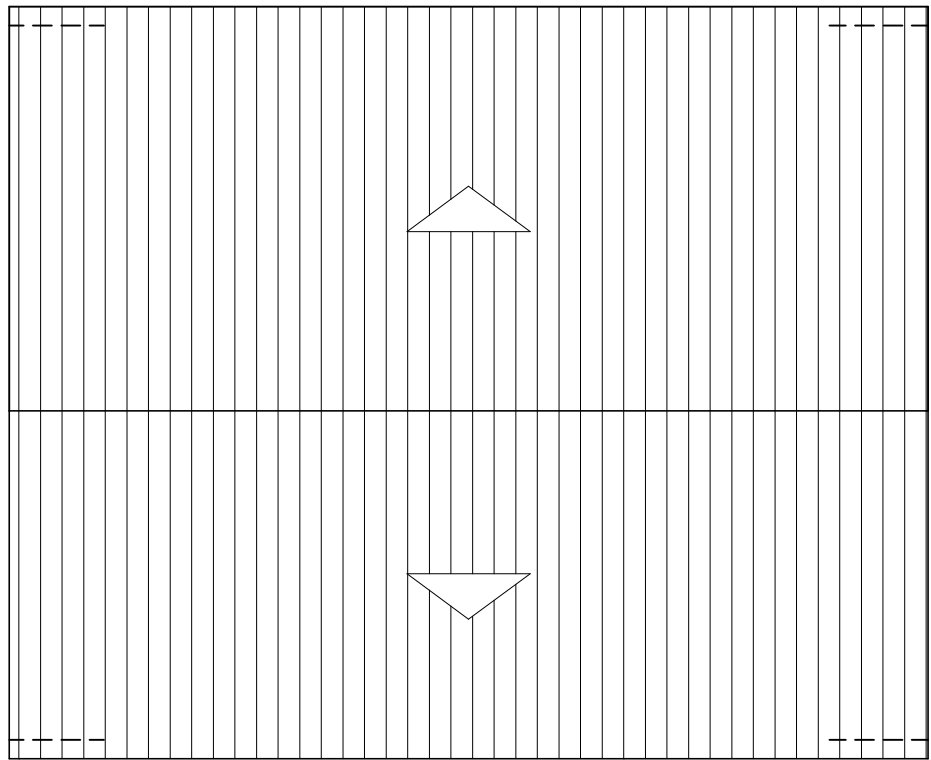


COBERTURA


SUIGRANJA, S.A. Vale da T�bua /Campelos Torres Vedras		01 / 01					
		n� ordem					
		proj. n�					
PROJECTO DE ARQUITECTURA LICENCIAMENTO AMBIENTAL BALNE�RIOS/SANIT�RIOS/DESINFEC��O Planta T�rrea e Cobertura		r�brica		data			
		desenhado :		Nov.19			
		substit�do :	—	—			
		substit�do :					
respons�vel :		LIC. n�o. n�		escala :			
Arq.� Fernando Jorge Tom�s Ru�o		O.A. sob o n.� 5449		1/100			

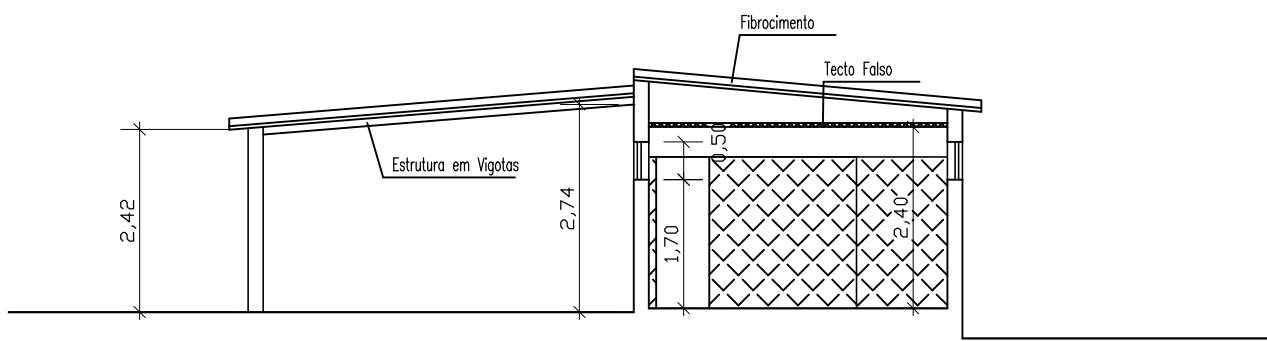


CORTE A:B

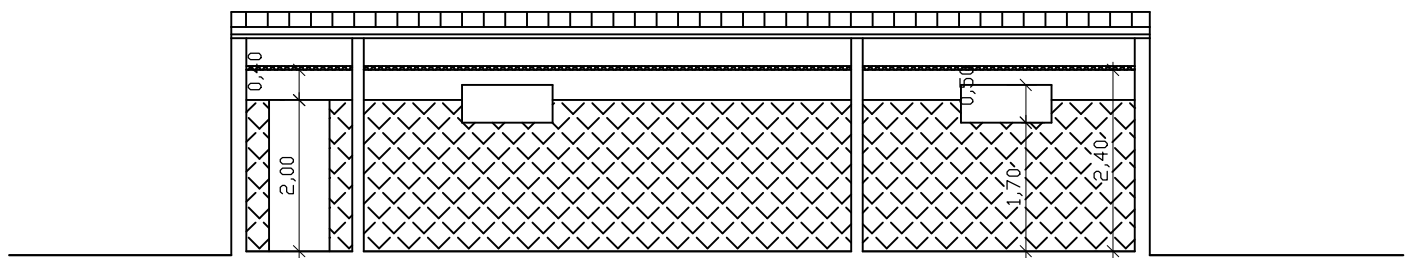


CORTE C :D

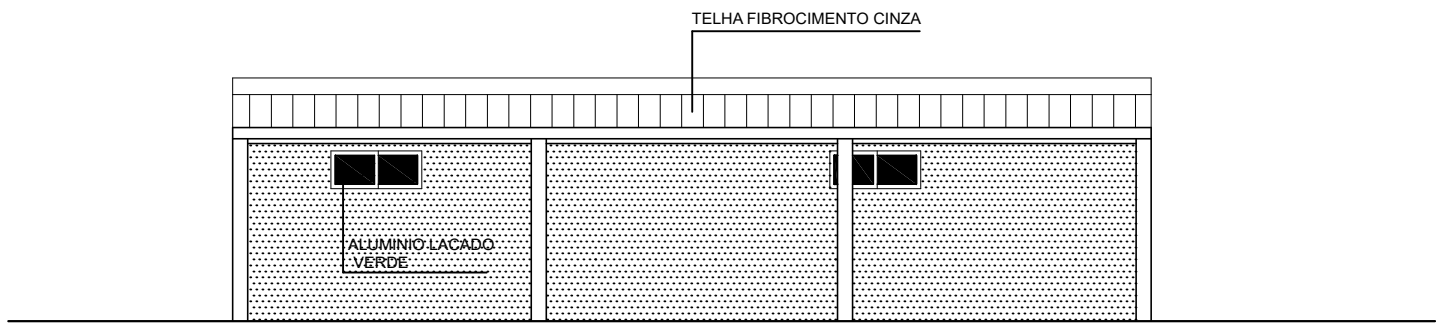


AL ADO POENTE

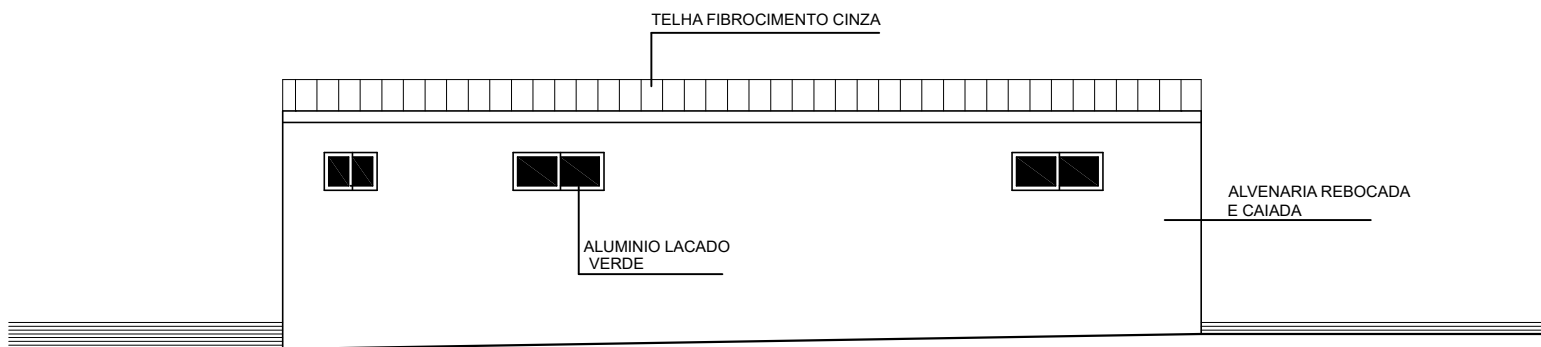

AL ADO NASCENTE

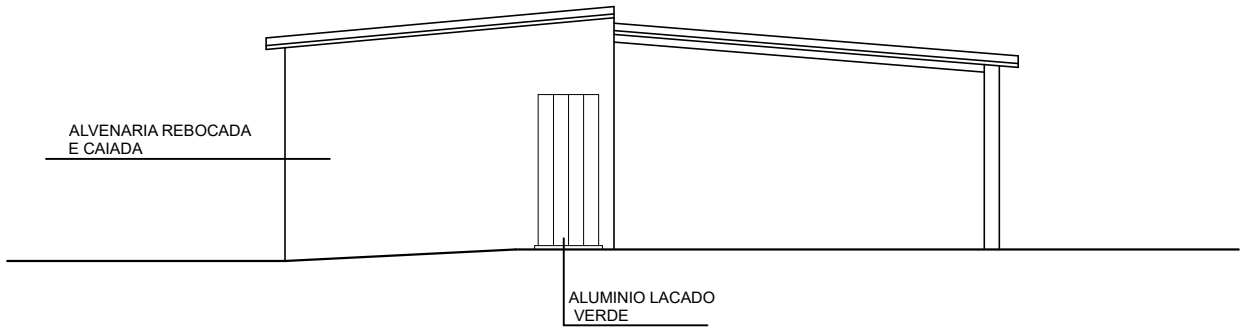

AL ADO NORTE

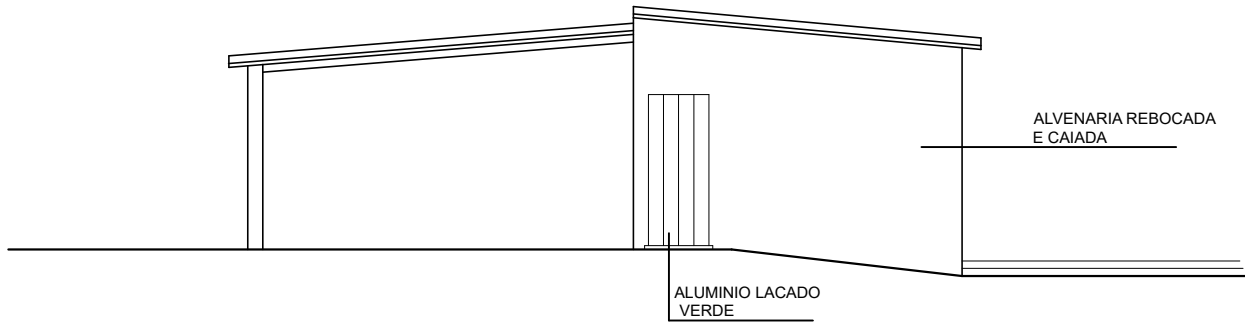

AL ADO SUL

SUIGRANJA, S.A. Vale da T�bua /Campelos Torres Vedras		01 / 01					
		n� ordem					
		proj. n�					
PROJECTO DE ARQUITECTURA LICENCIAMENTO AMBIENTAL BALNE�RIOS/SANIT�RIOS/DESINFEC��O Cortes e Al�ados		r�brica		data			
		desenhado :		Nov.19			
		substit�do :	—	—			
		substit�do :					
respons�vel :		LIC. n�o. n�		escala :			
Arq.� Fernando Jorge Tom�s Ru�o		O.A. sob o n.� 5449		1/100			