


1 Slab of Pumps
1 : 50

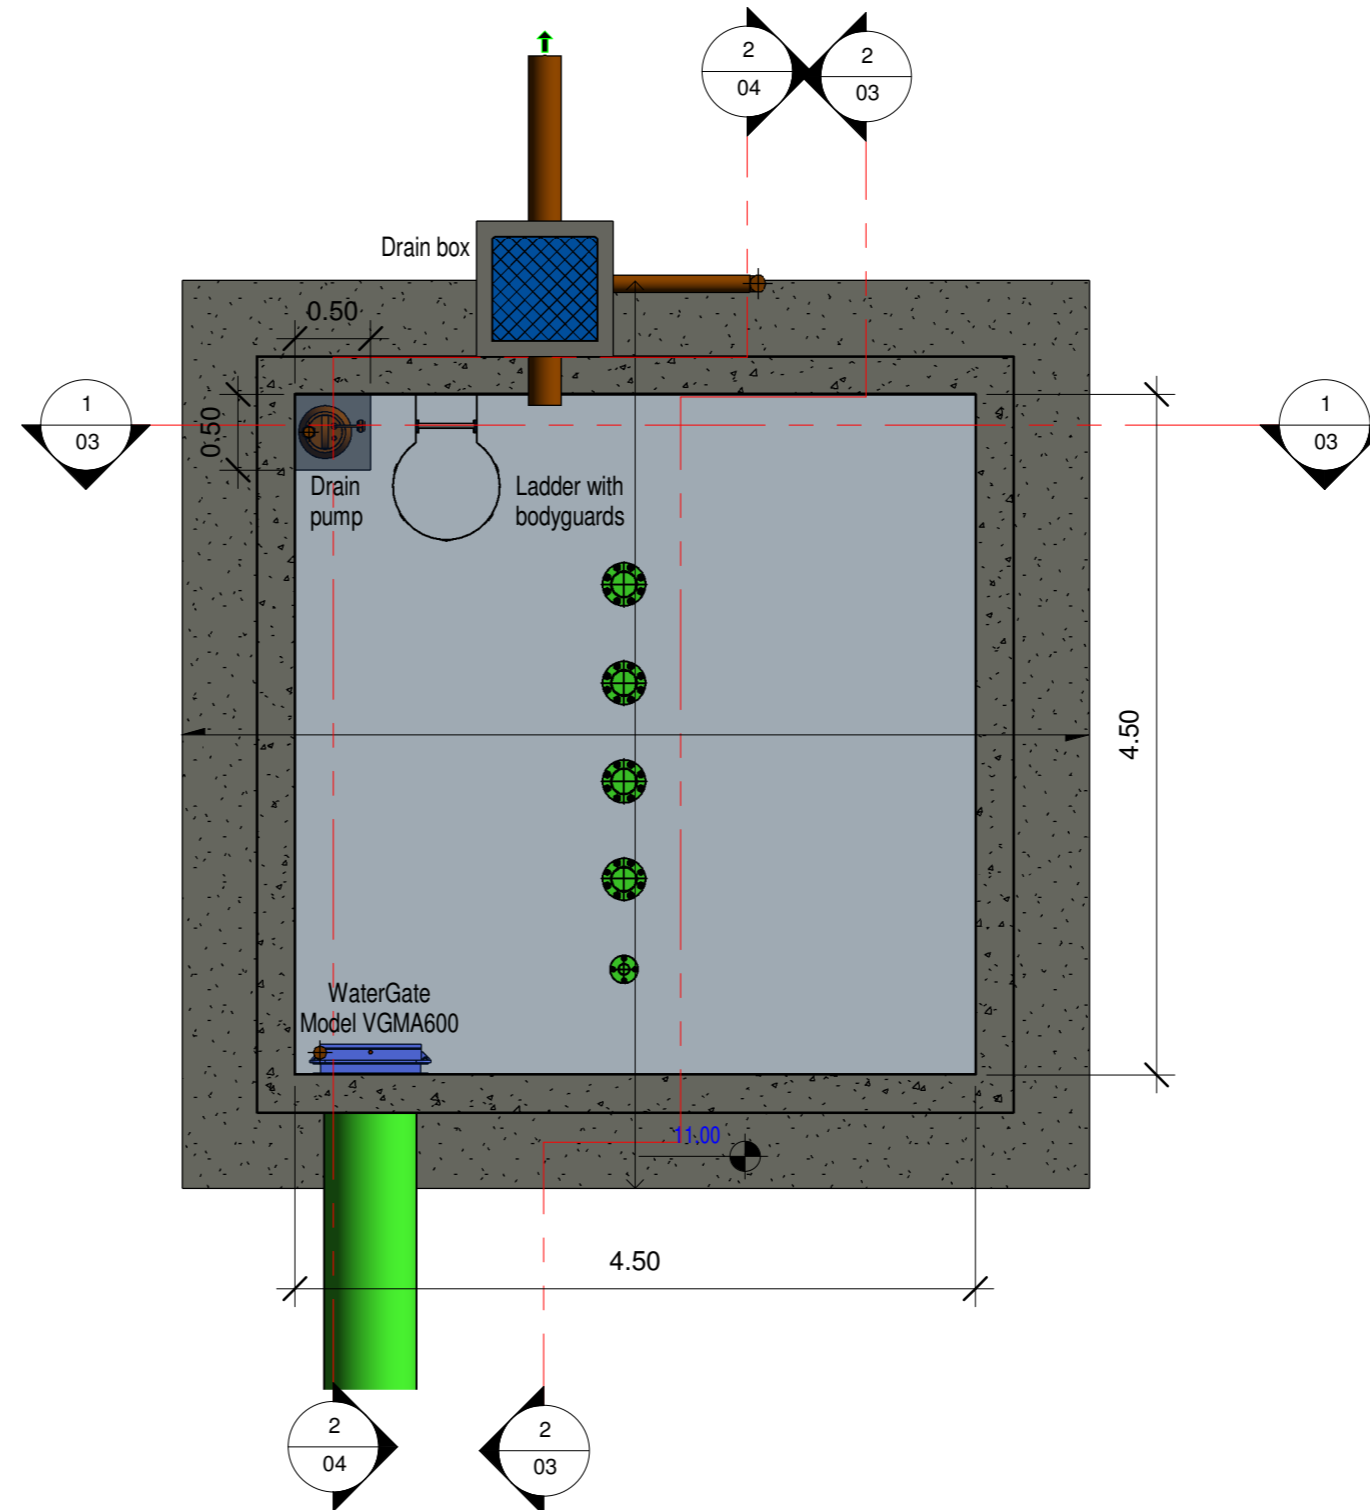

3 Bottom Tank
1 : 50

Observations:

Applicant:

Owner

Title:

Station Kilada Hill

Location:

Greece

Design Phase:

Execution Project - Finals Screens
Issue Date

Specialty:

Electromechanical Installations

Description:

Plans - Pumps and Tank

Scale:

1 : 50

Drawing n°

02

Designed:

Drawn: João Silva

Approved: