
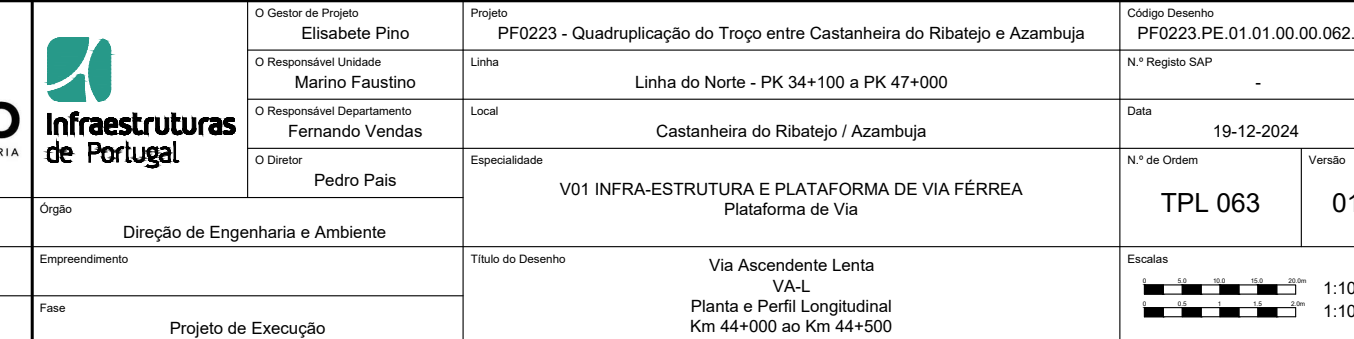
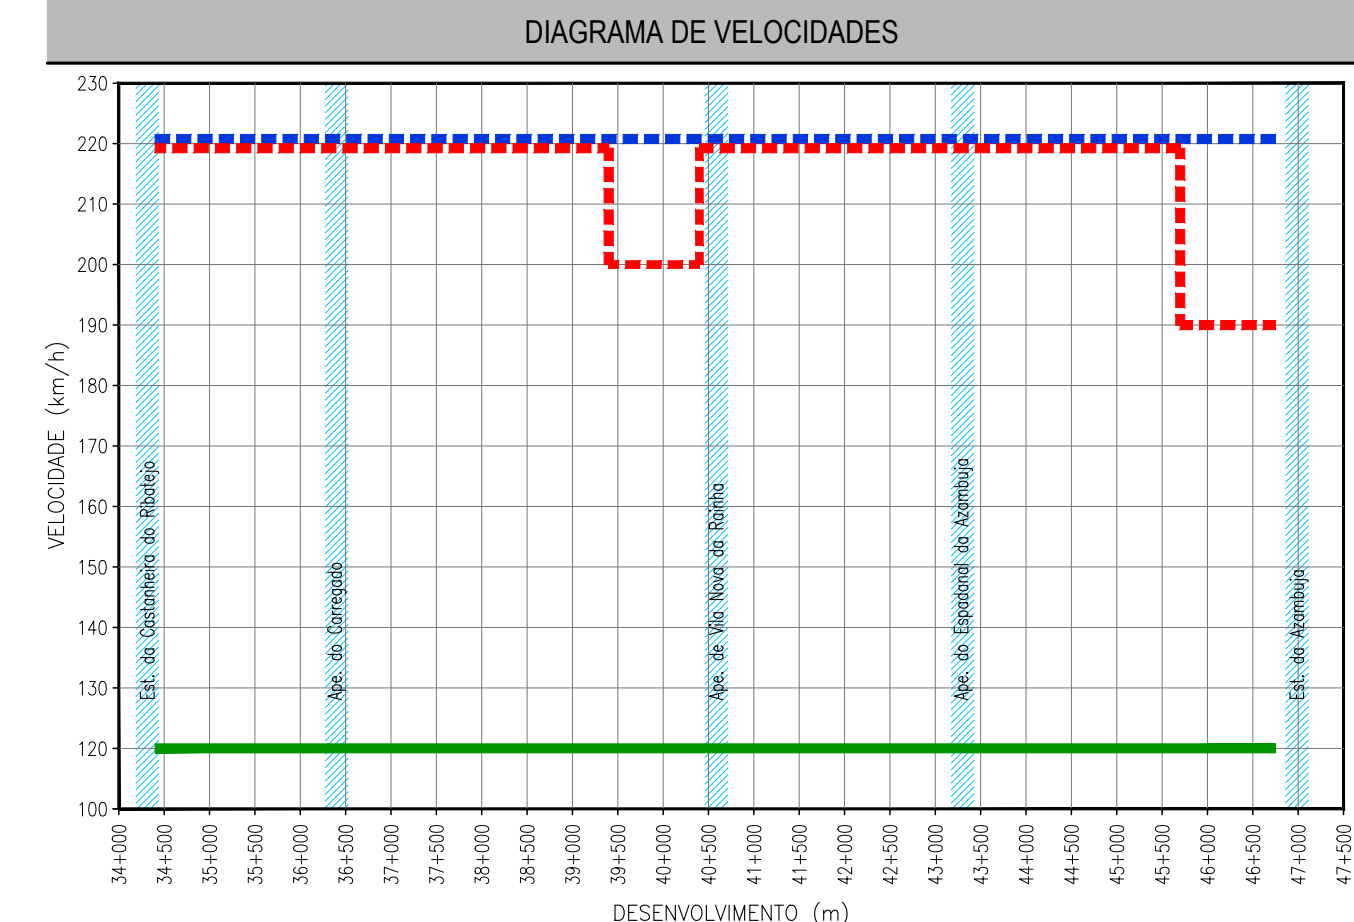


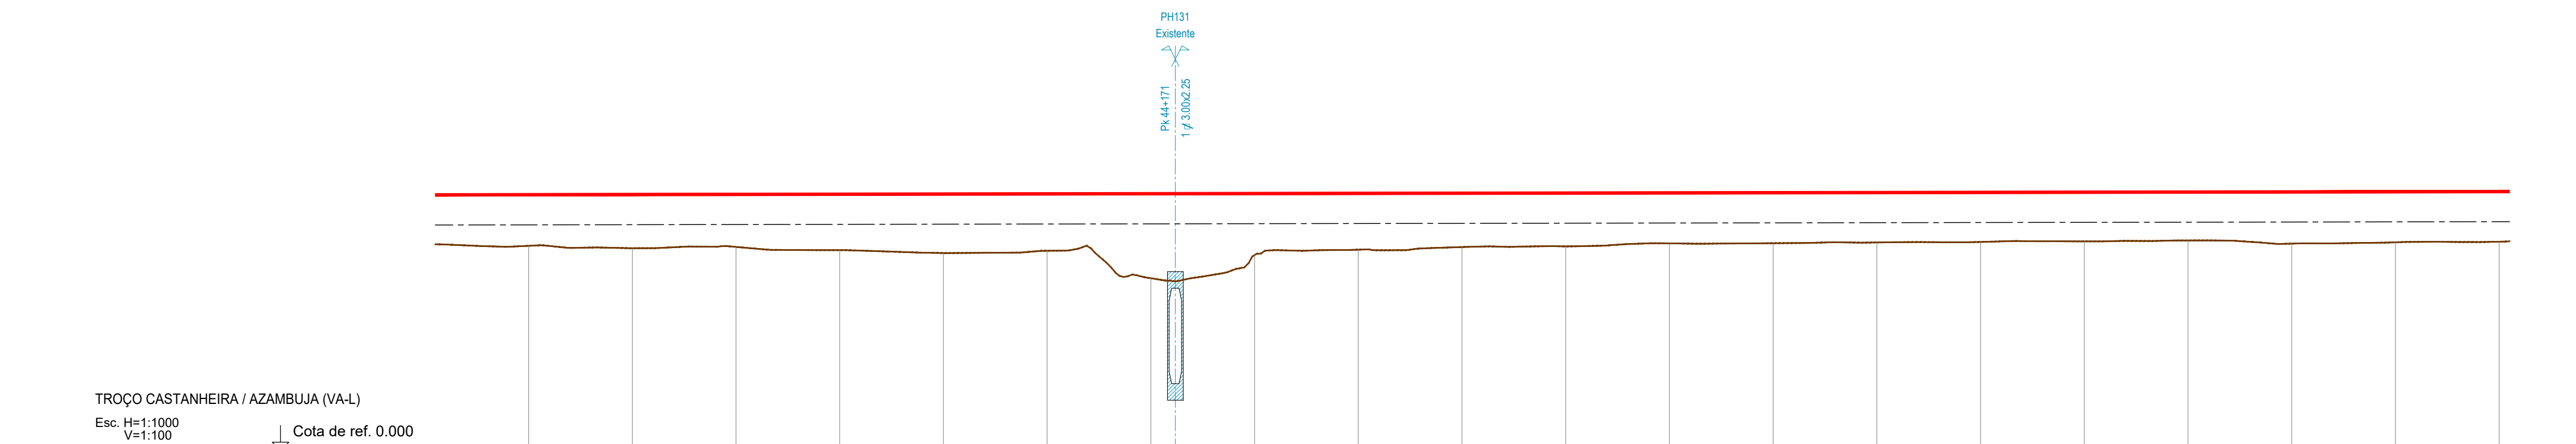

TRAINEL		i=0.1800% L=4519.243																							
COTAS DO PROJETO	RASANTE (F. Baixa)																								
	RASANTE (Terrapl.)																								
COTAS EXISTENTES	CARRIL																								
	TERRENO																								
Nº DOS PERFIS		P385	P386	P387	P388	P389	P390	P391	P392	P393	P394	P395	P396	P397	P398	P399	P400	P401	P402	P403	P404				
DISTÂNCIAS	PARCIAIS	24.984	24.985	24.987	24.991	24.997	24.999	25.001	25.000	24.999	25.001	24.999	25.001	24.999	25.000	25.001	24.999	25.001	25.000	24.999	25.001				
	À ORIGEM	22.528	47.513	72.500	97.491	122.488	147.487	172.488	197.488	222.487	247.488	272.487	297.488	322.487	347.487	372.488	397.487	422.488	447.488	472.487	497.488				
HECTOMETRAGEM DE PROJETO		44+000				H1				H2				H3				H4				H5			
HECTOMETRAGEM EXISTENTE																									
DIAGRAMA DE TRAÇADO																									
PONTOS NOTÁVEIS		44+000				44+058.531				44+128.531								44+128.531				44+128.531			