


3 3D - Perspective 1

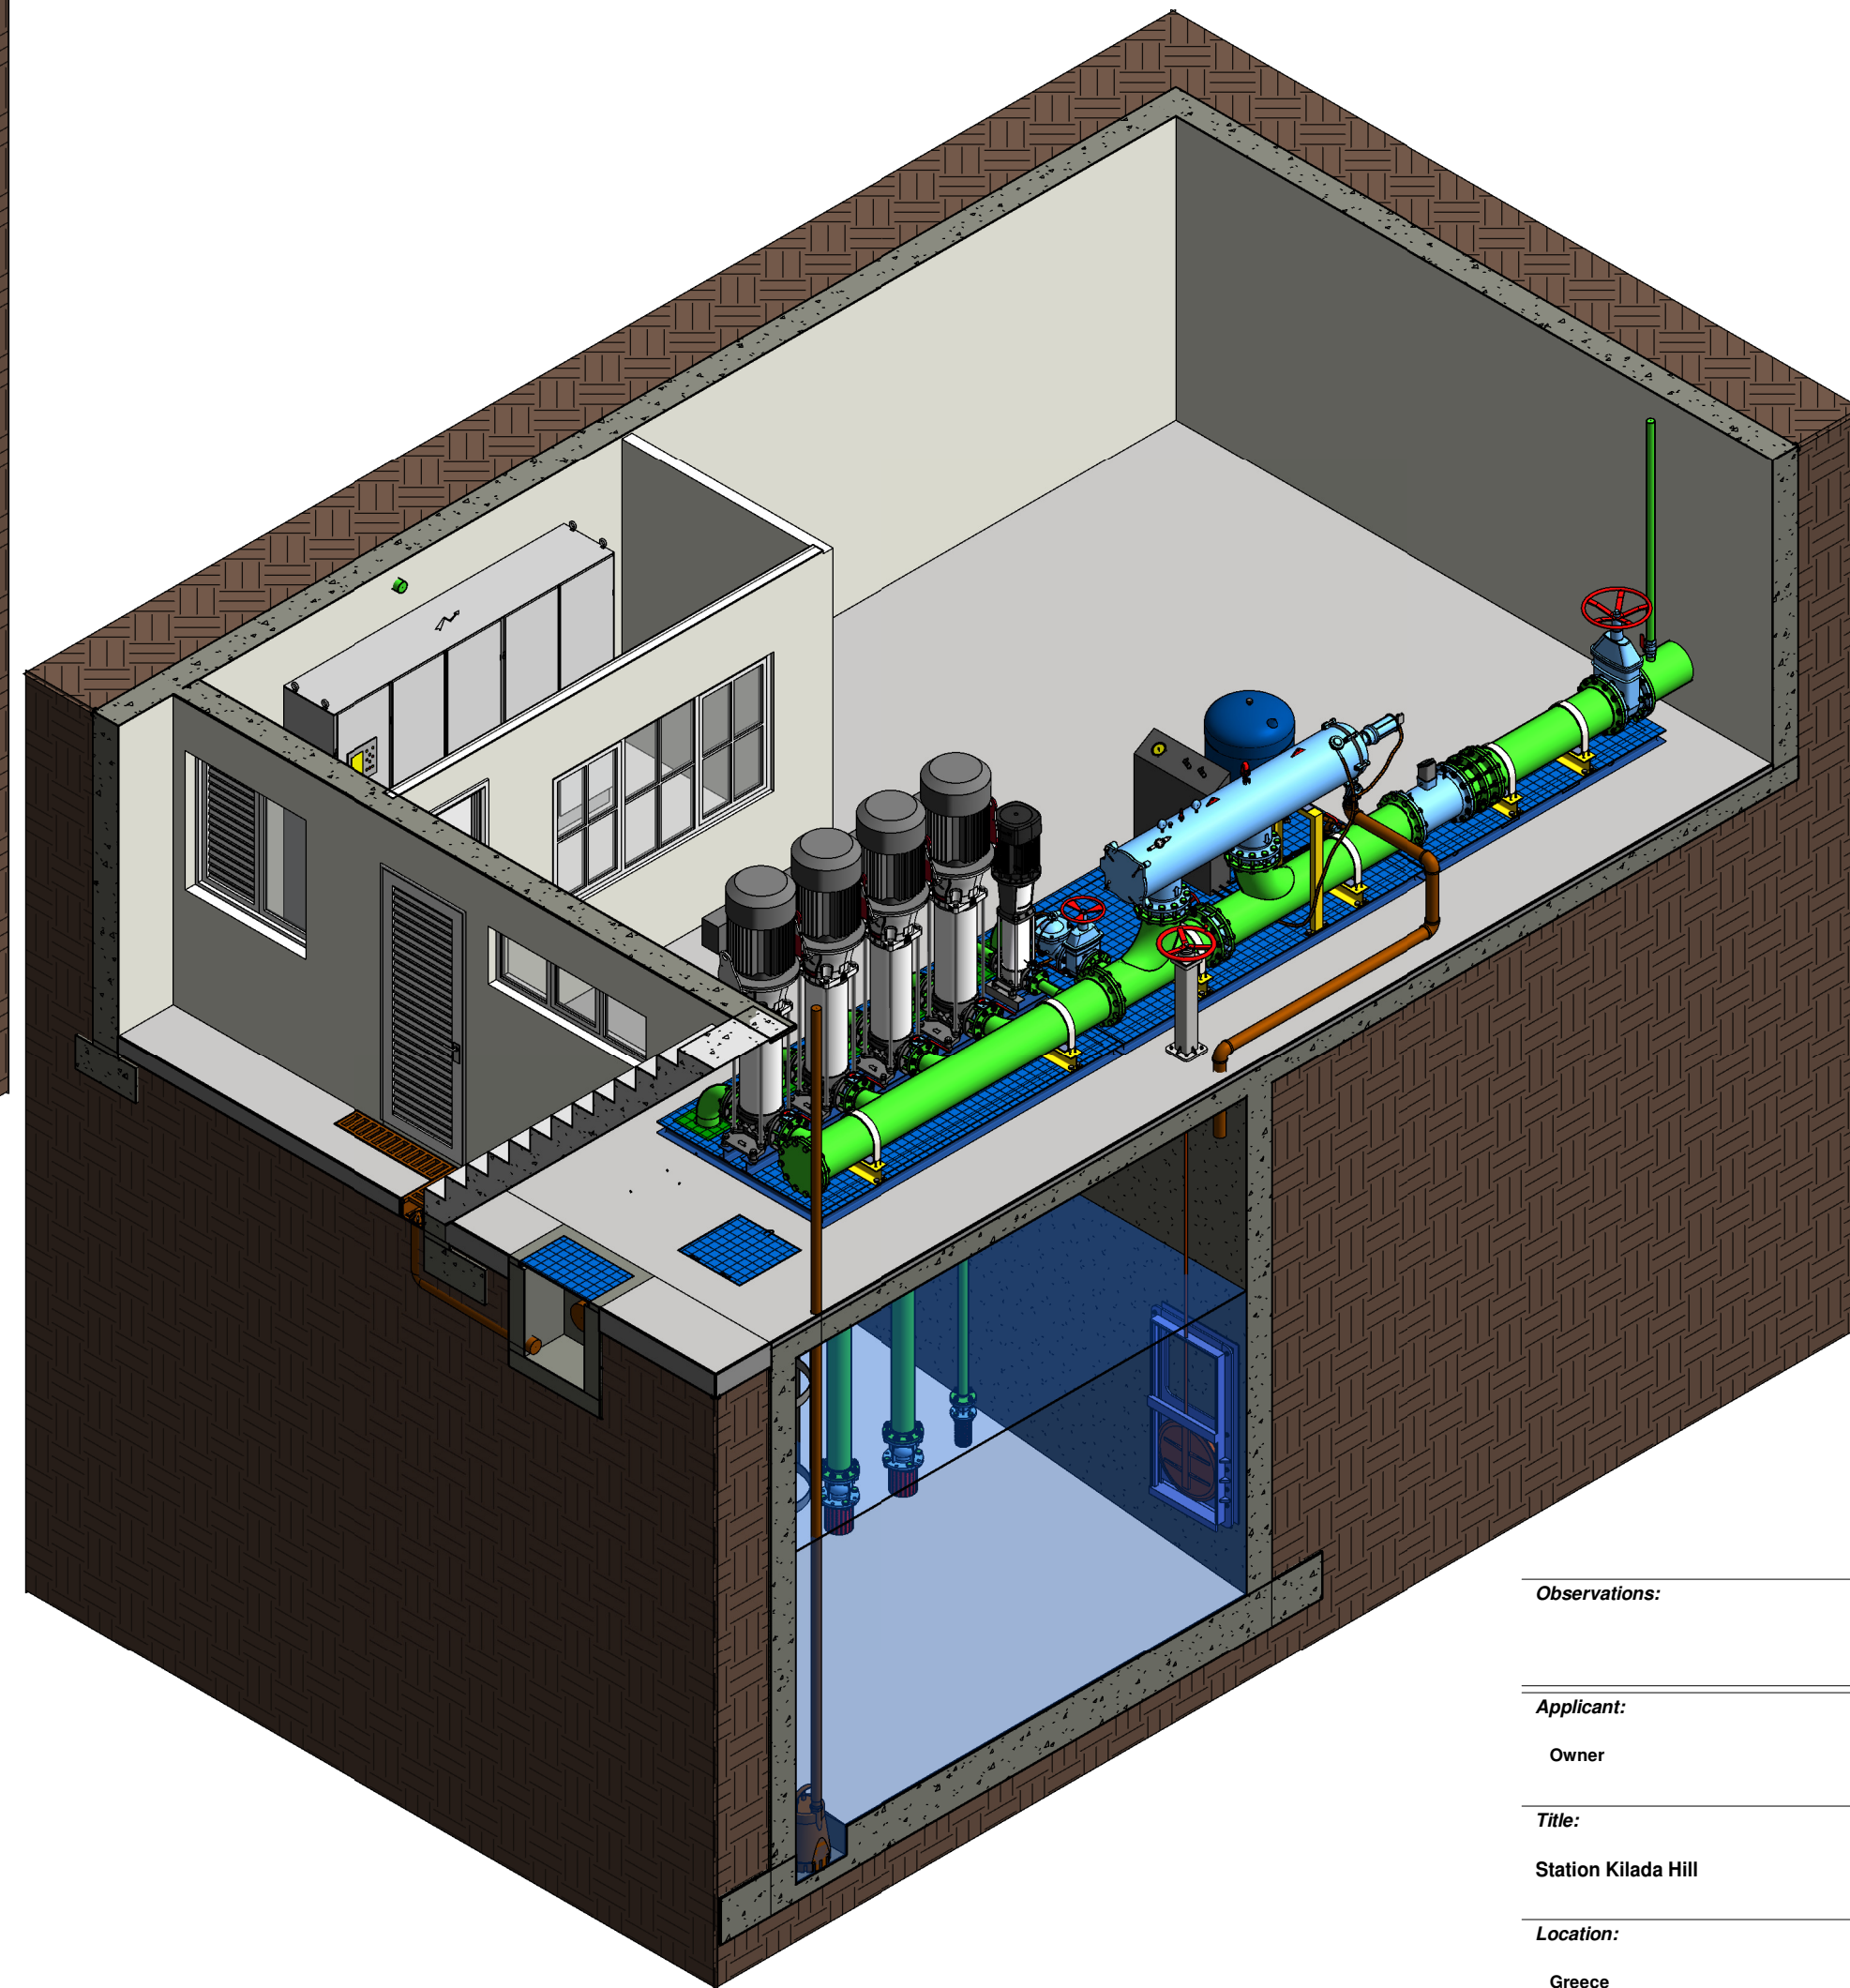

2 3D - Perspective 2

Observations:

Applicant:

Owner

Title:

Station Kilada Hill

Location:

Greece

Design Phase:

Execution Project - Finals Screens
Issue Date

Specialty:

Electromechanical Installations

Description:

3D - Perspectives 1 and 2

Scale:

Drawing n°

05

Designed:

Drawn: João Silva

Approved:

GRUNDFOS

All quotes to be confirmed on site. All written quotes have priority over those drawn. The information in this drawing should not be reproduced without the author's authorization.