
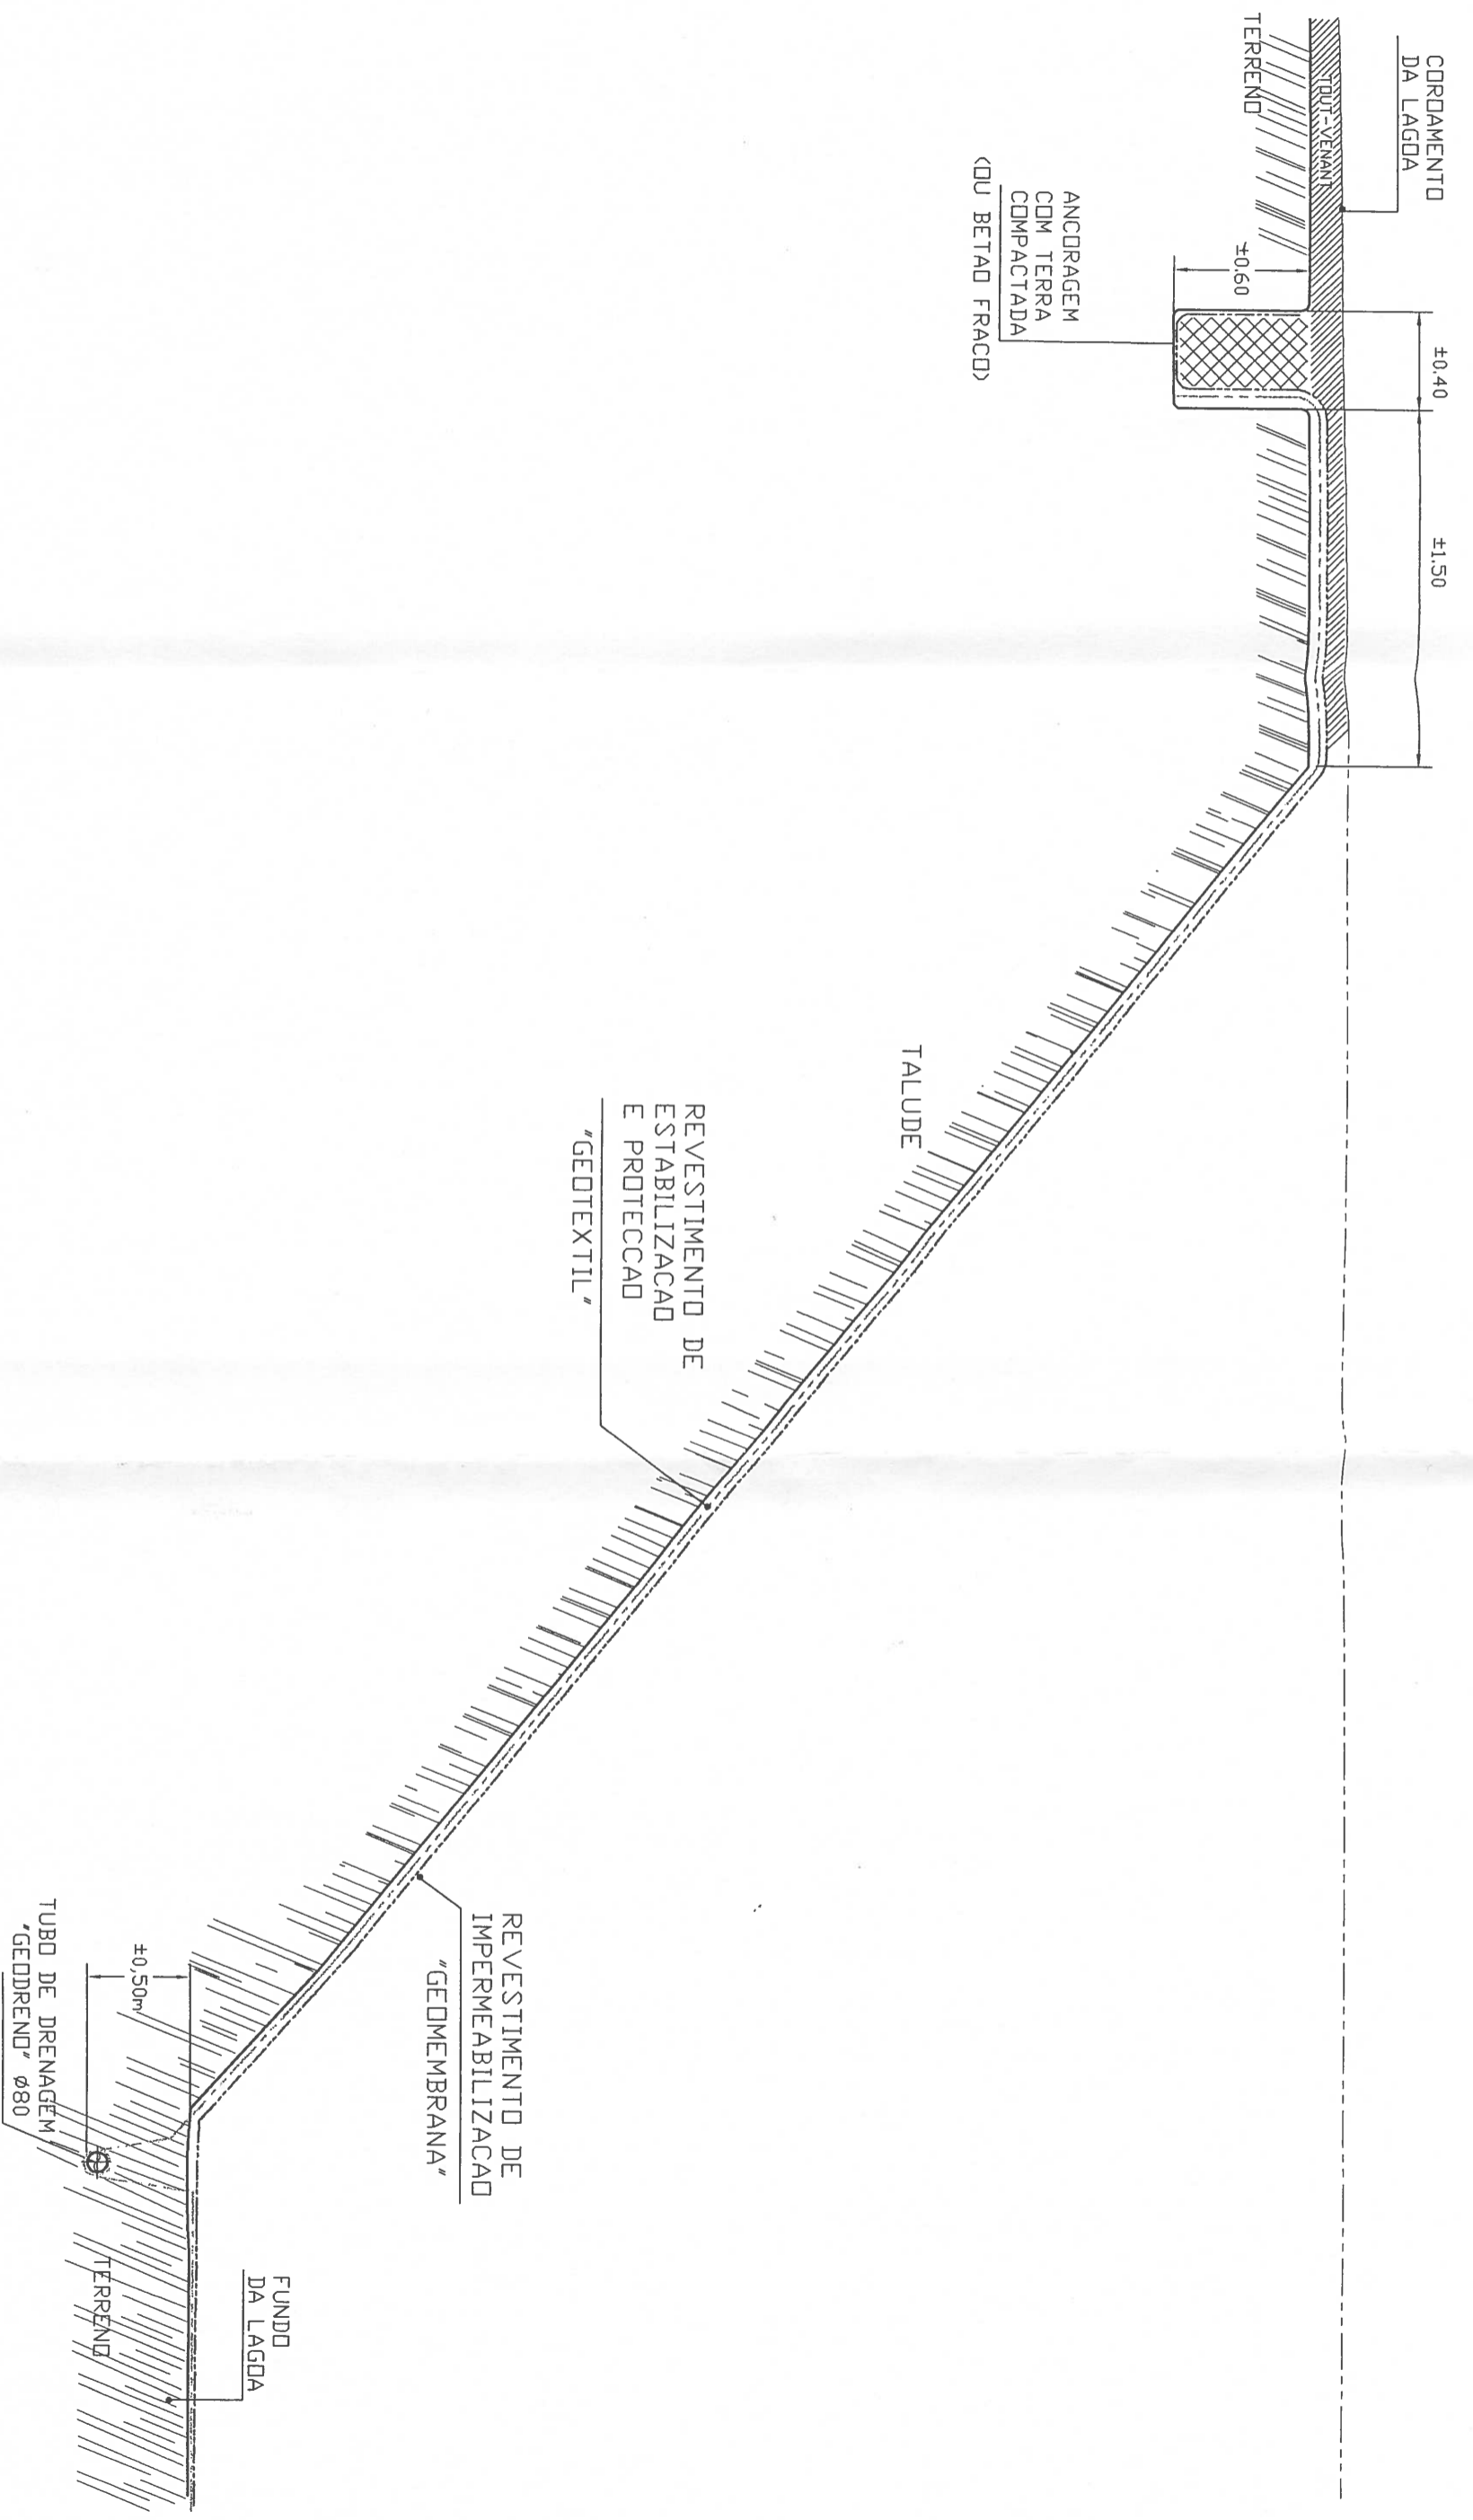



PRD.		SOPRAGOL-ETAR 	ANEXO-XIII/2 Des.n. SP-03/1
DES. VERIF.			
APROV.			
DETALHE DE IMPERMEABILIZACAO DE LAGDA DE DECANACAO			
ESC:			



ANEXO-XIII/1

PROJ.		SOPRAGOL-ETAR	
DES.			
VERIF.			
APROV.		DETALHE DE IMPERMEABILIZACAO DE LAGDA DE AREJAMENTO	Des.n. SP-03
ESCI.			