




MAPA DE PORTUGAL
MAP OF PORTUGAL
SEM ESCALA / NO SCALE



PLANTA DE LOCALIZAÇÃO
LOCATION PLAN
ESCALA / SCALE 1:25000

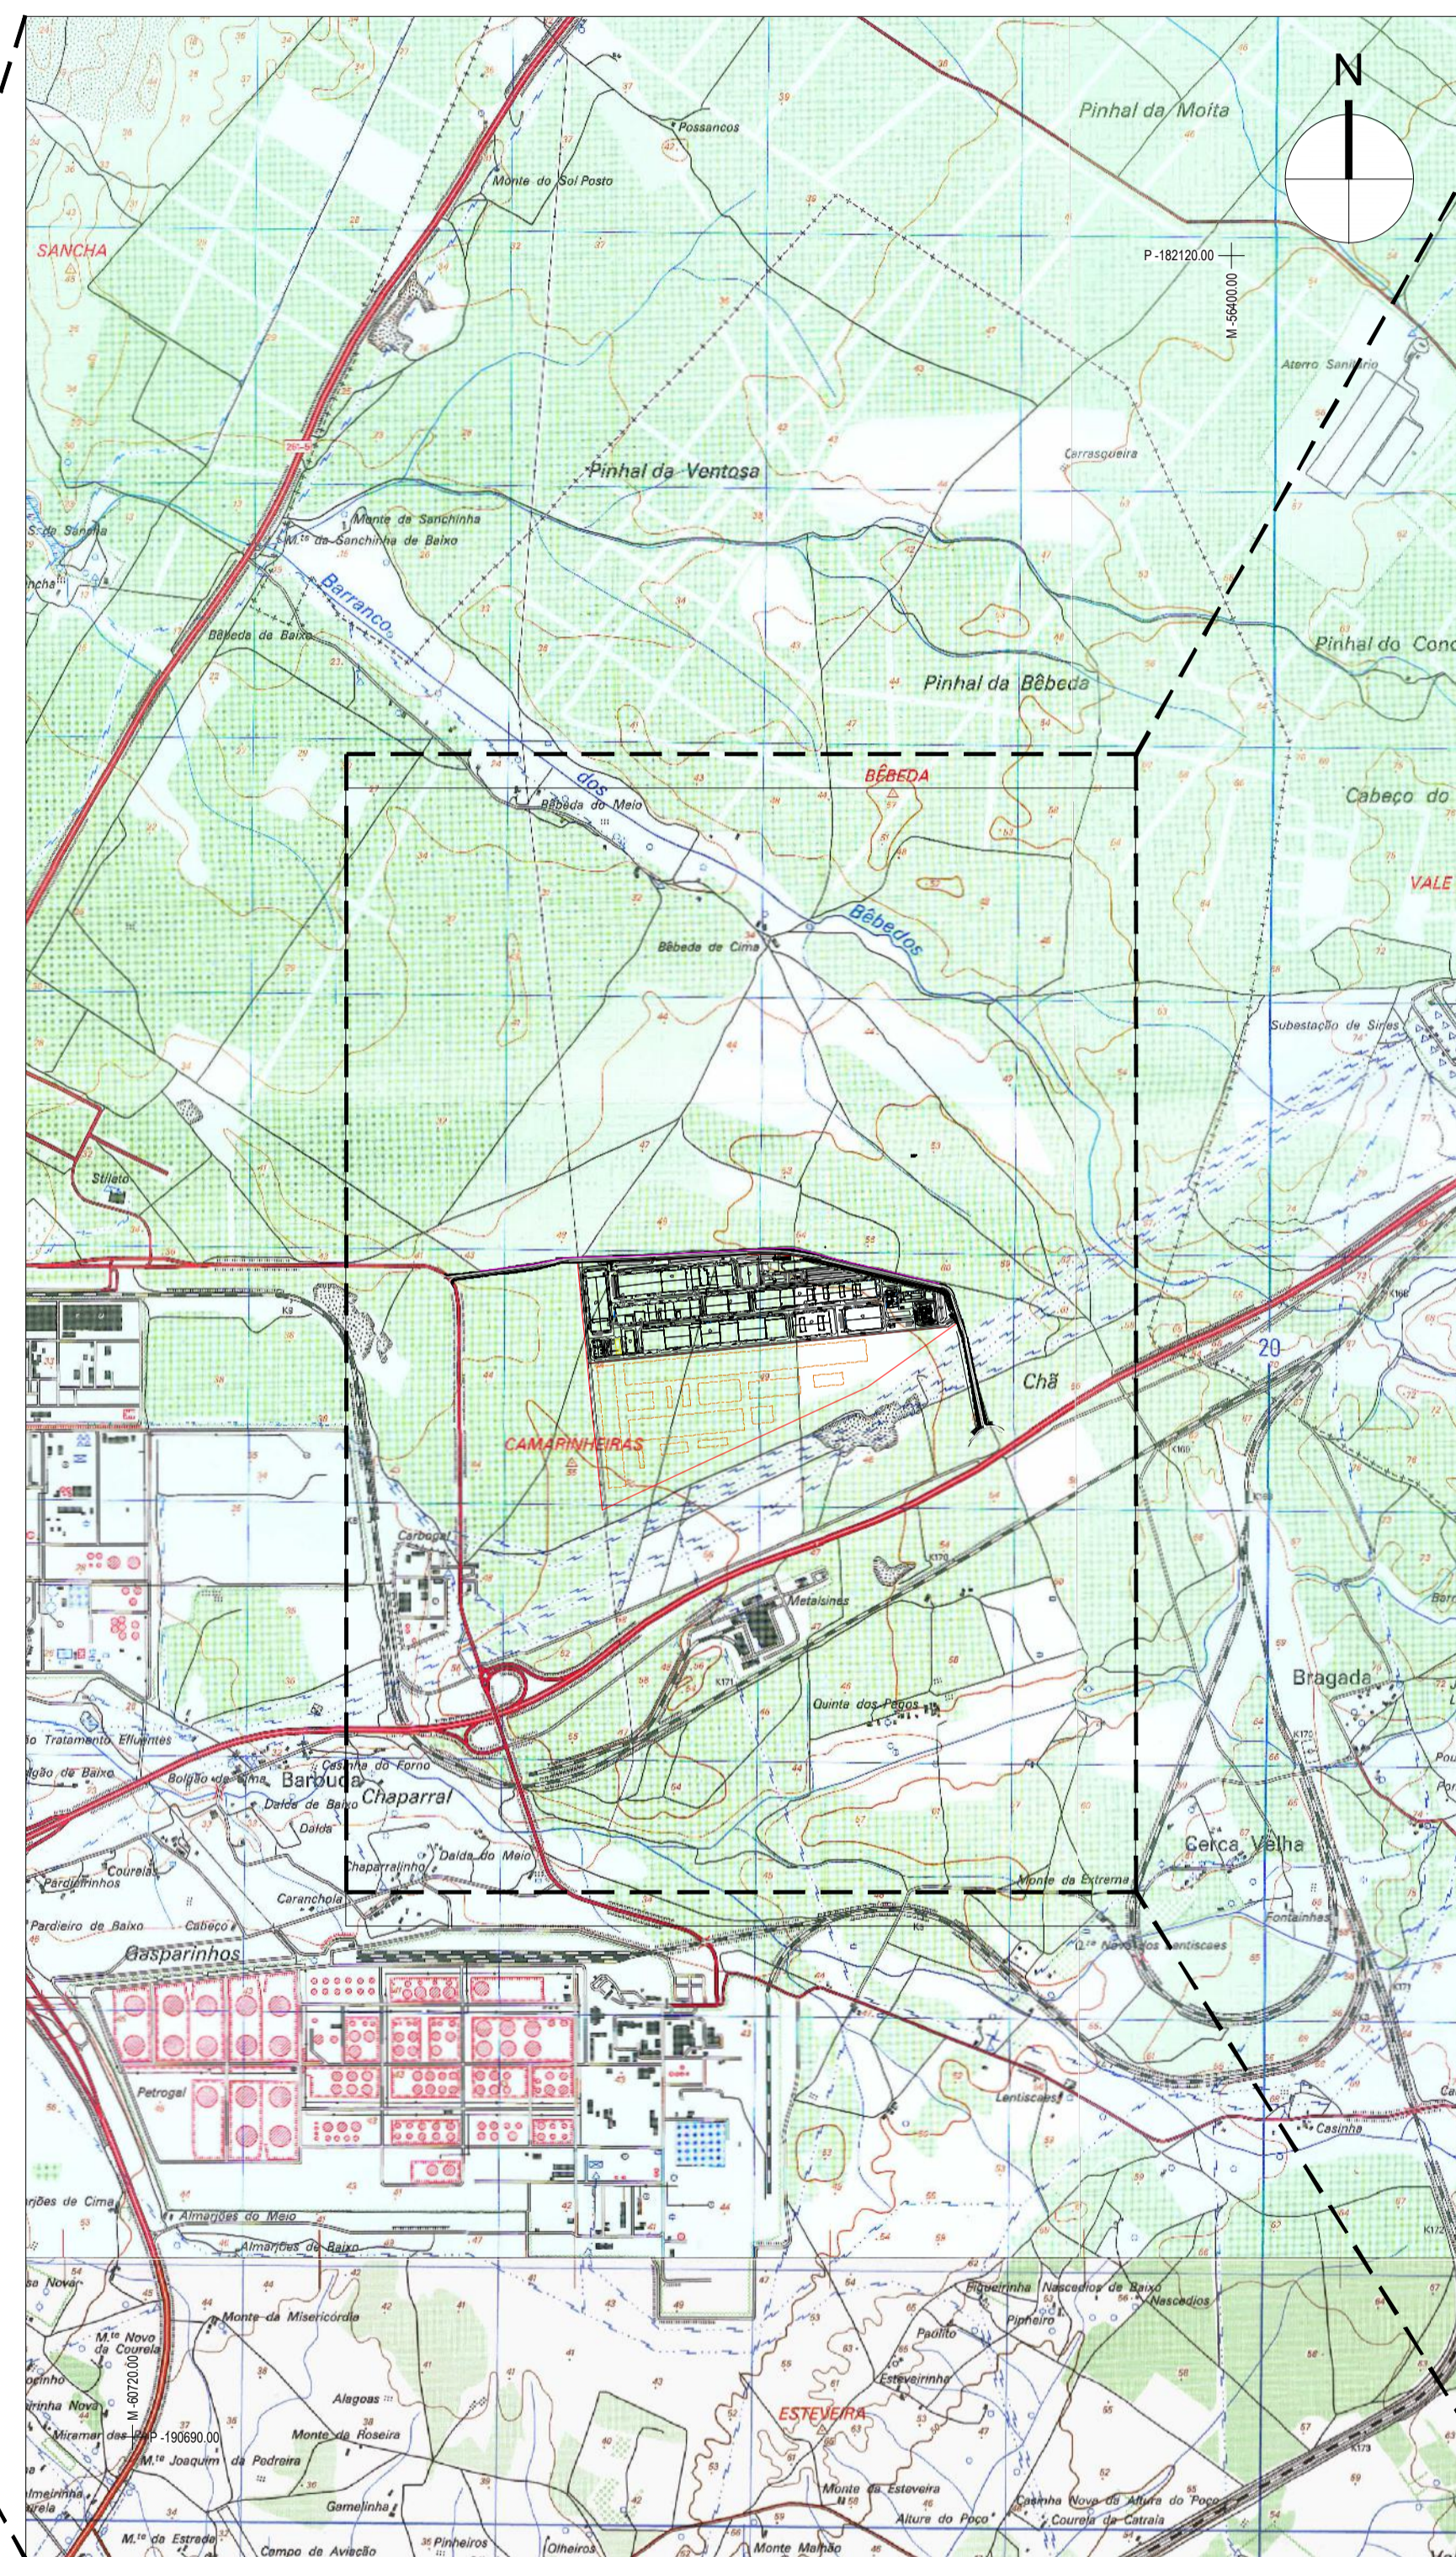

PLANTA GERAL
GENERAL PLAN
ESCALA / SCALE 1:10000

Rev.	Data	Descrição das alterações	Aprov.
00	31.07.2023	EMISSÃO INICIAL / INITIAL ISSUE	MAA
Rev.	Date	Description of changes	Approv.



QUADRANTE



COBA Portugal
Engenharia e Arquitetura, S.A.

Ciente / Client

CALB

PROJETO / Project
UNIDADE INDUSTRIAL DE BATERIAS DE LÍTIU
LITHIUM BATTERY GIGAFACTORY PLANT

Fase / Phase
PROJETO DE EXECUÇÃO
DETAIL DESIGN

Designação / Designation
INFRA. EXTERIORES/EXTERNAL INFRA.
ESBOÇO COROGRÁFICO
ROAD NETWORK - LOCATION PLAN

Escalas / Scales :	AS INDICADAS	Projetou / Designed :	MMX
Data / Date :	31.07.2023	Desenhou / Drawn :	CAN
Processo / Process :	T2022-0519-08	Verificou / Checked :	MAA
Ficheiro / File :	T2022-0519-08-EX-CIV-GN-001-DWG-00.dwg	Aprovou / Approved :	FBM

Desenho / Drawing :

EX-CIV-GN-0001 00

This drawing is property of QUADRANTE, Engenharia e Consultoria, S.A. It cannot be copied, partially or totally, or conveyed to third parties without written allowance from QUADRANTE, S.A. This drawing is only good for construction if properly signed.