

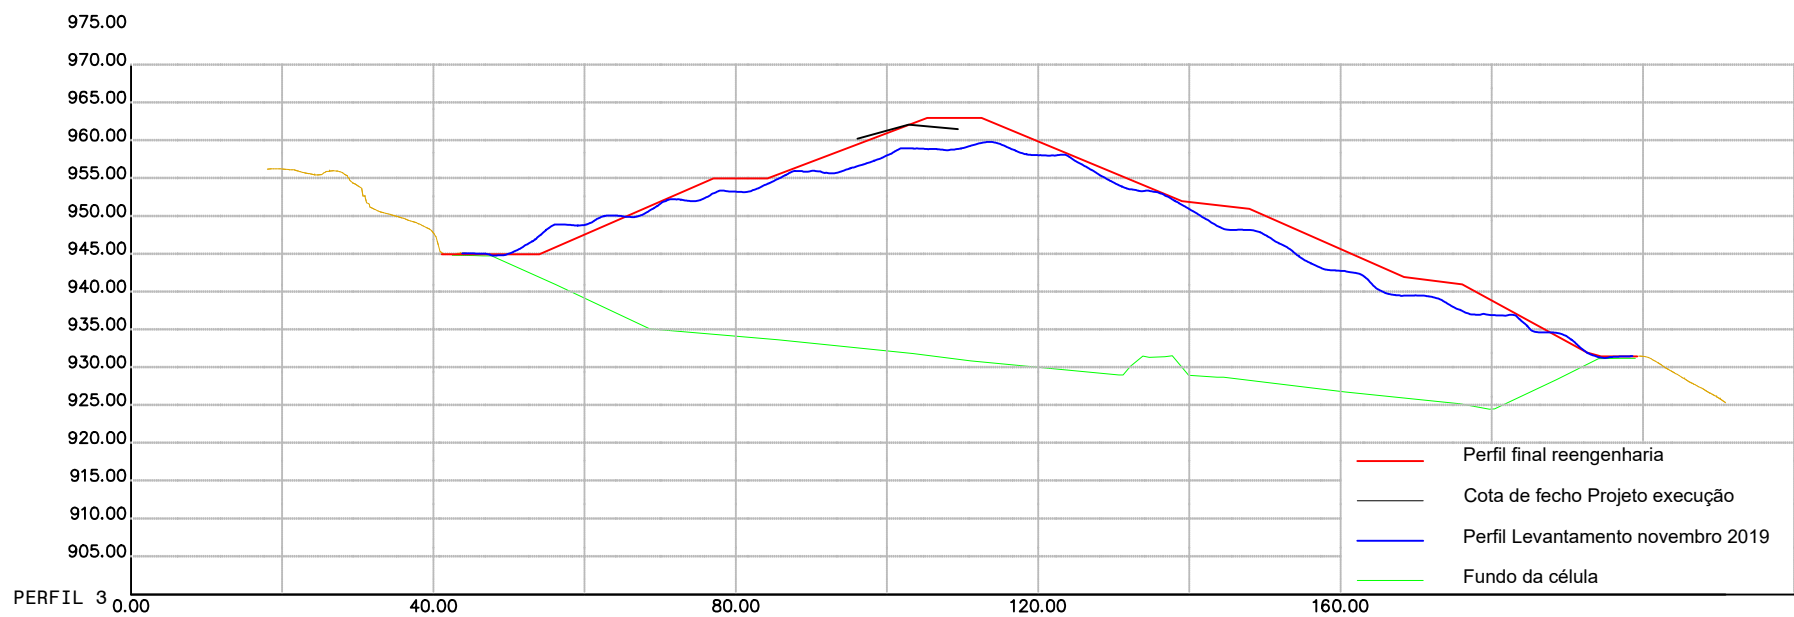


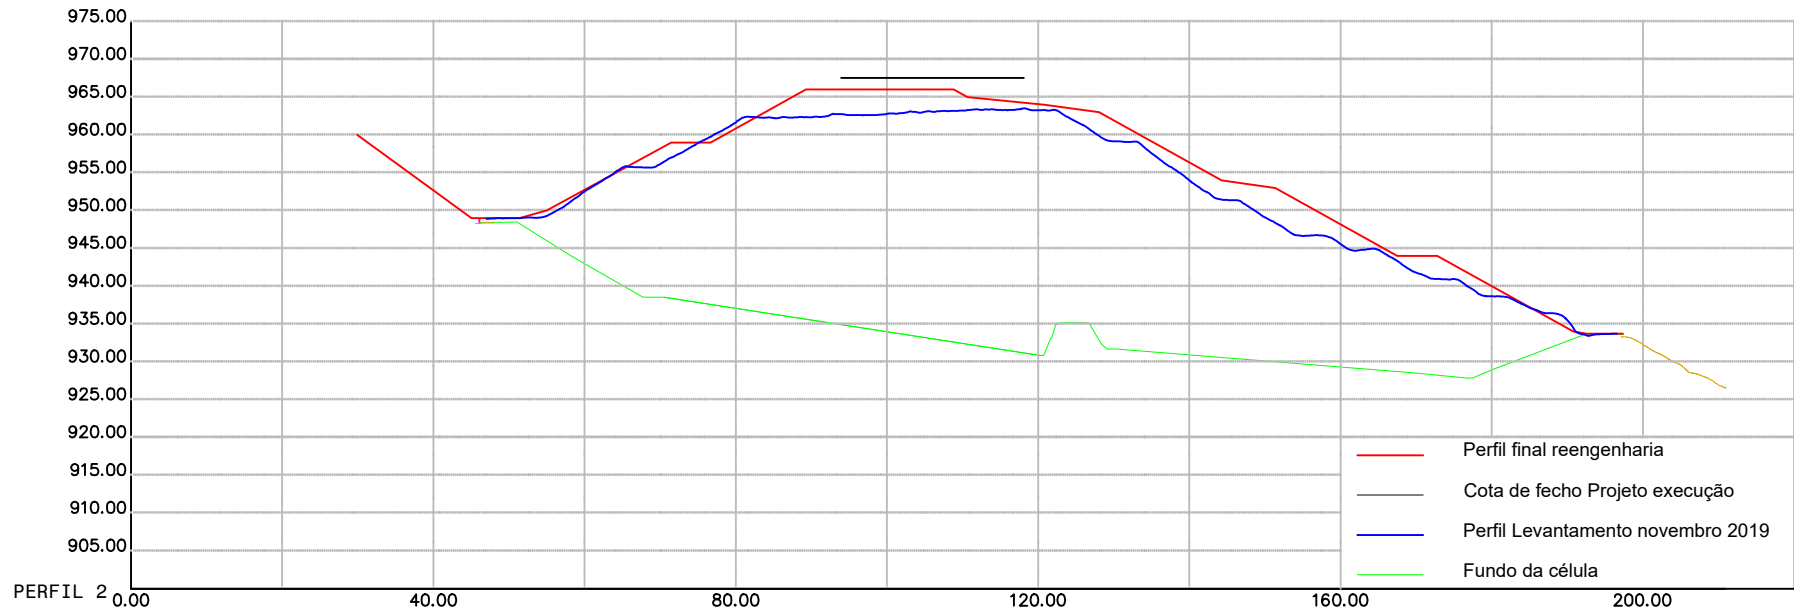

PERFIS TRANSVERSAIS
EH, EV: 1/1.000

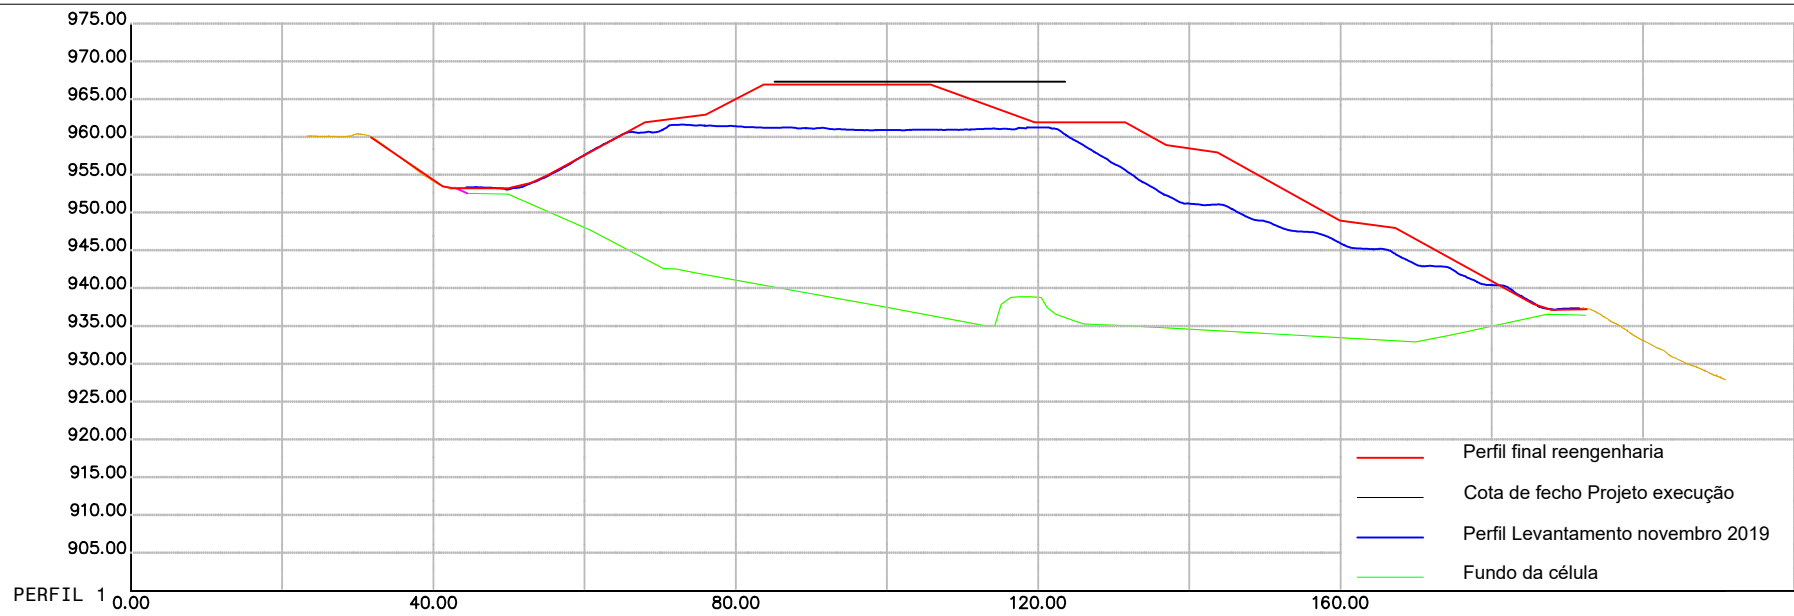