




CORTE TRANSVERSAL ALÇADO
A1=1:100/A3=1:200 A1=1:100/A3=1:200

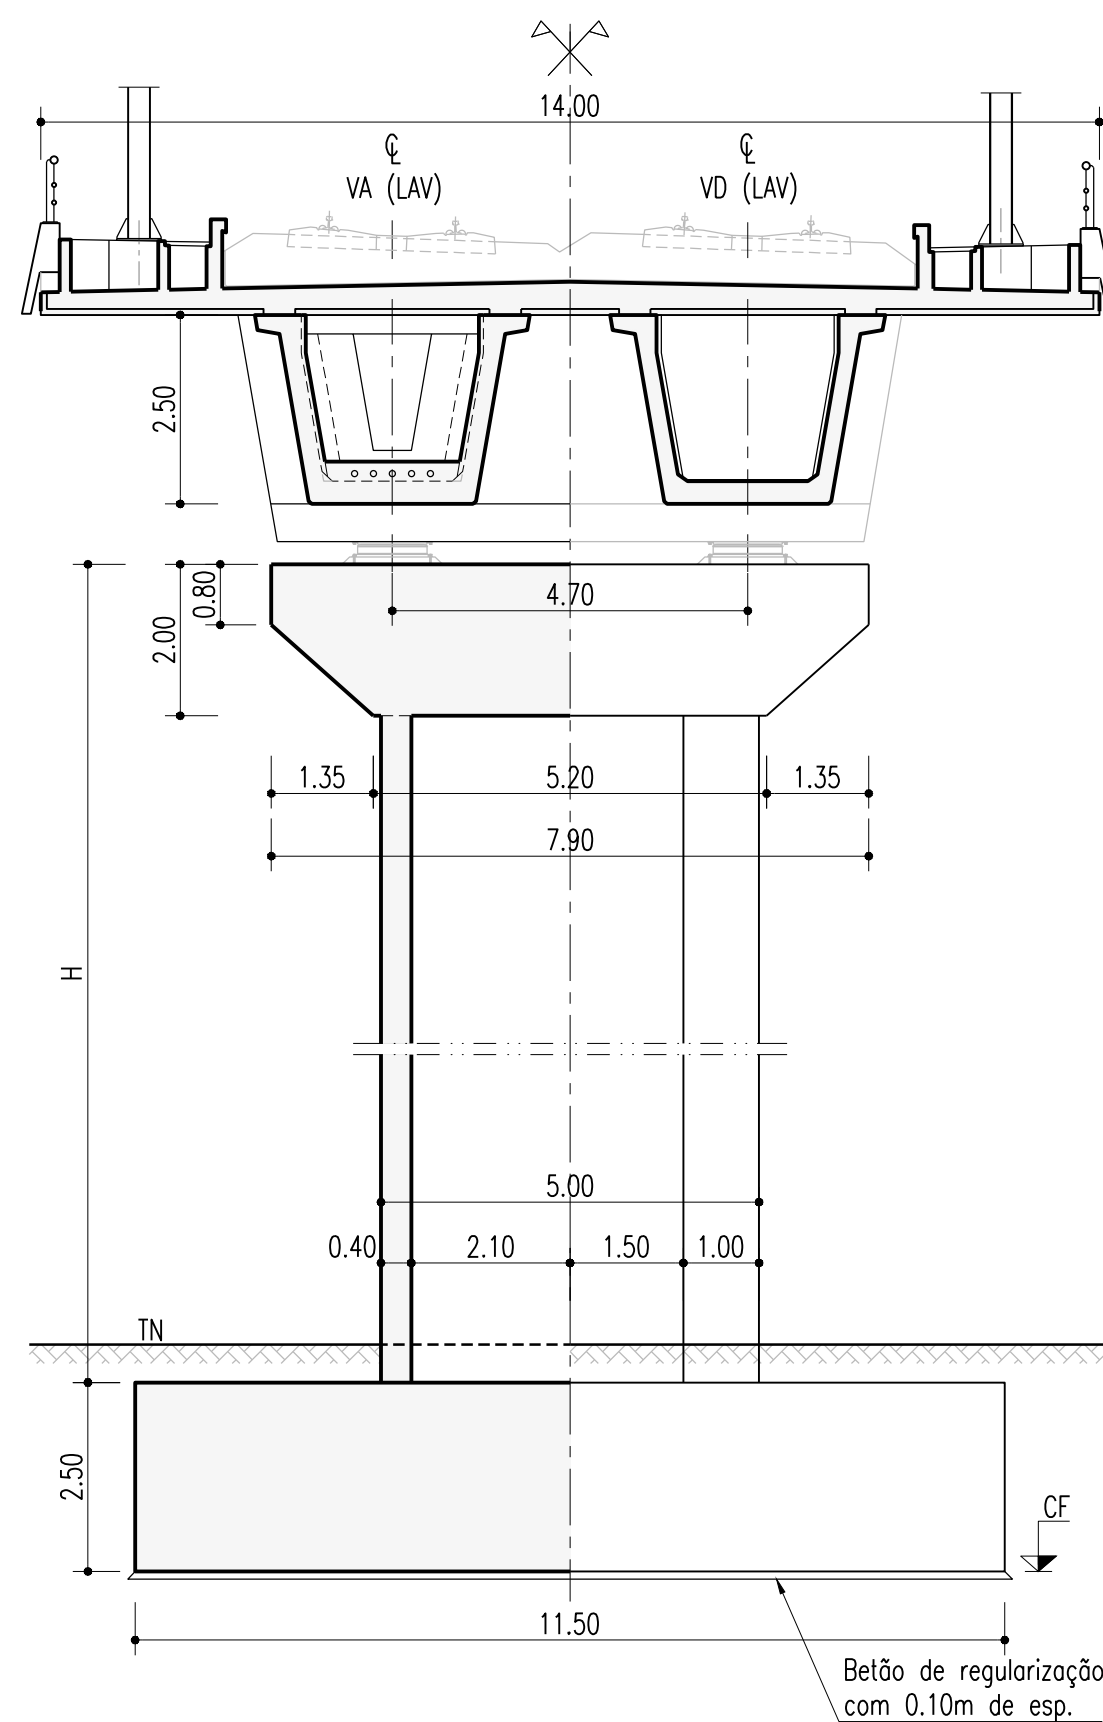


ALÇADO LONGITUDINAL
A1=1:100/A3=1:200

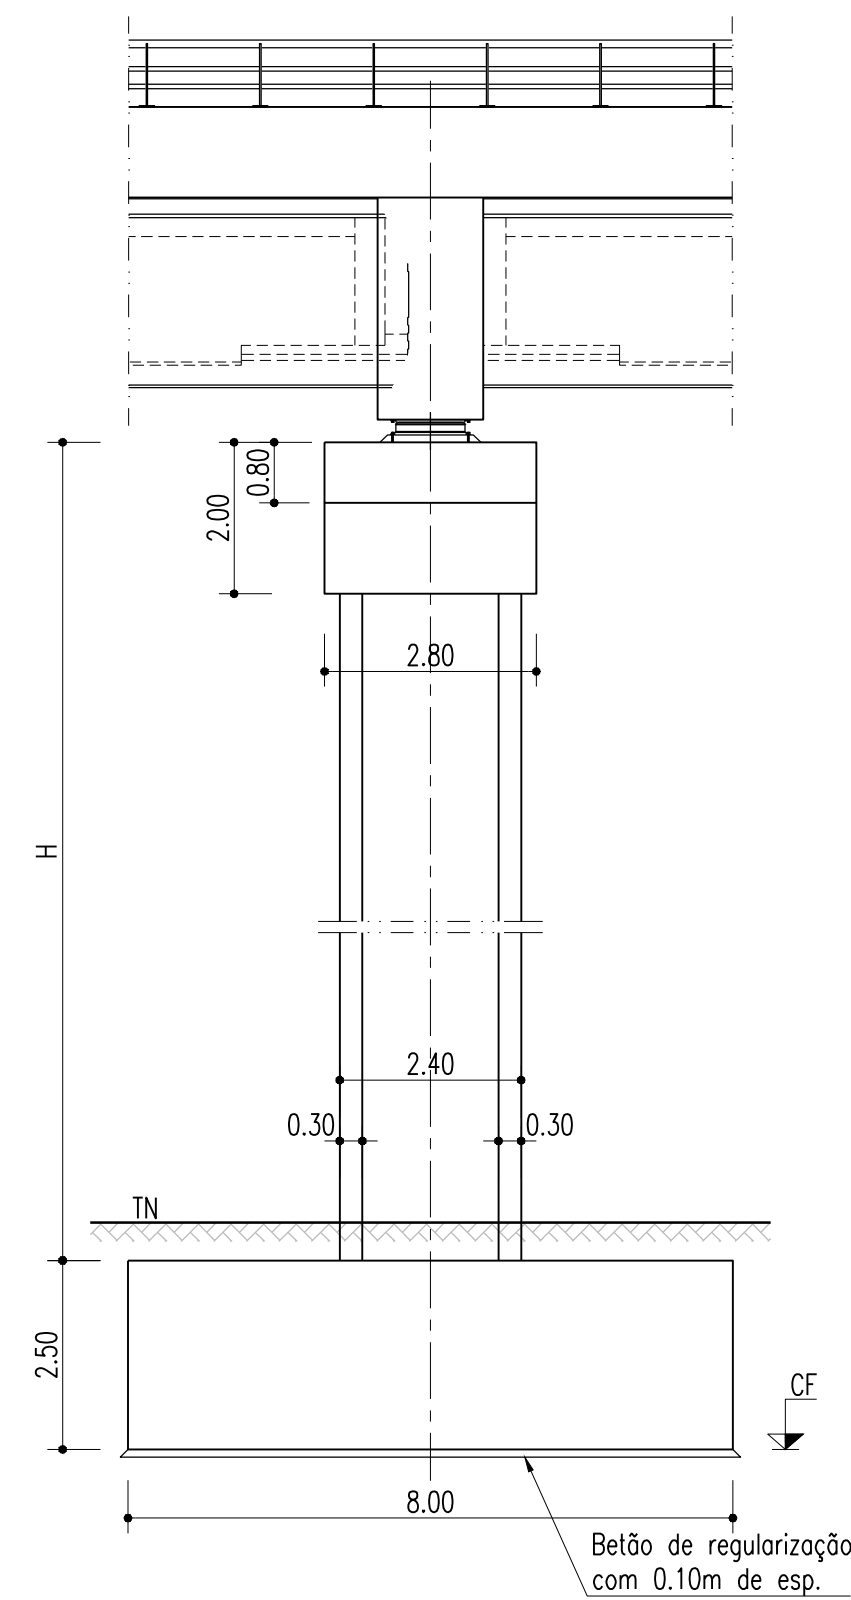


CORTE TRANSVERSAL ALÇADO
A1=1:100/A3=1:200 A1=1:100/A3=1:200

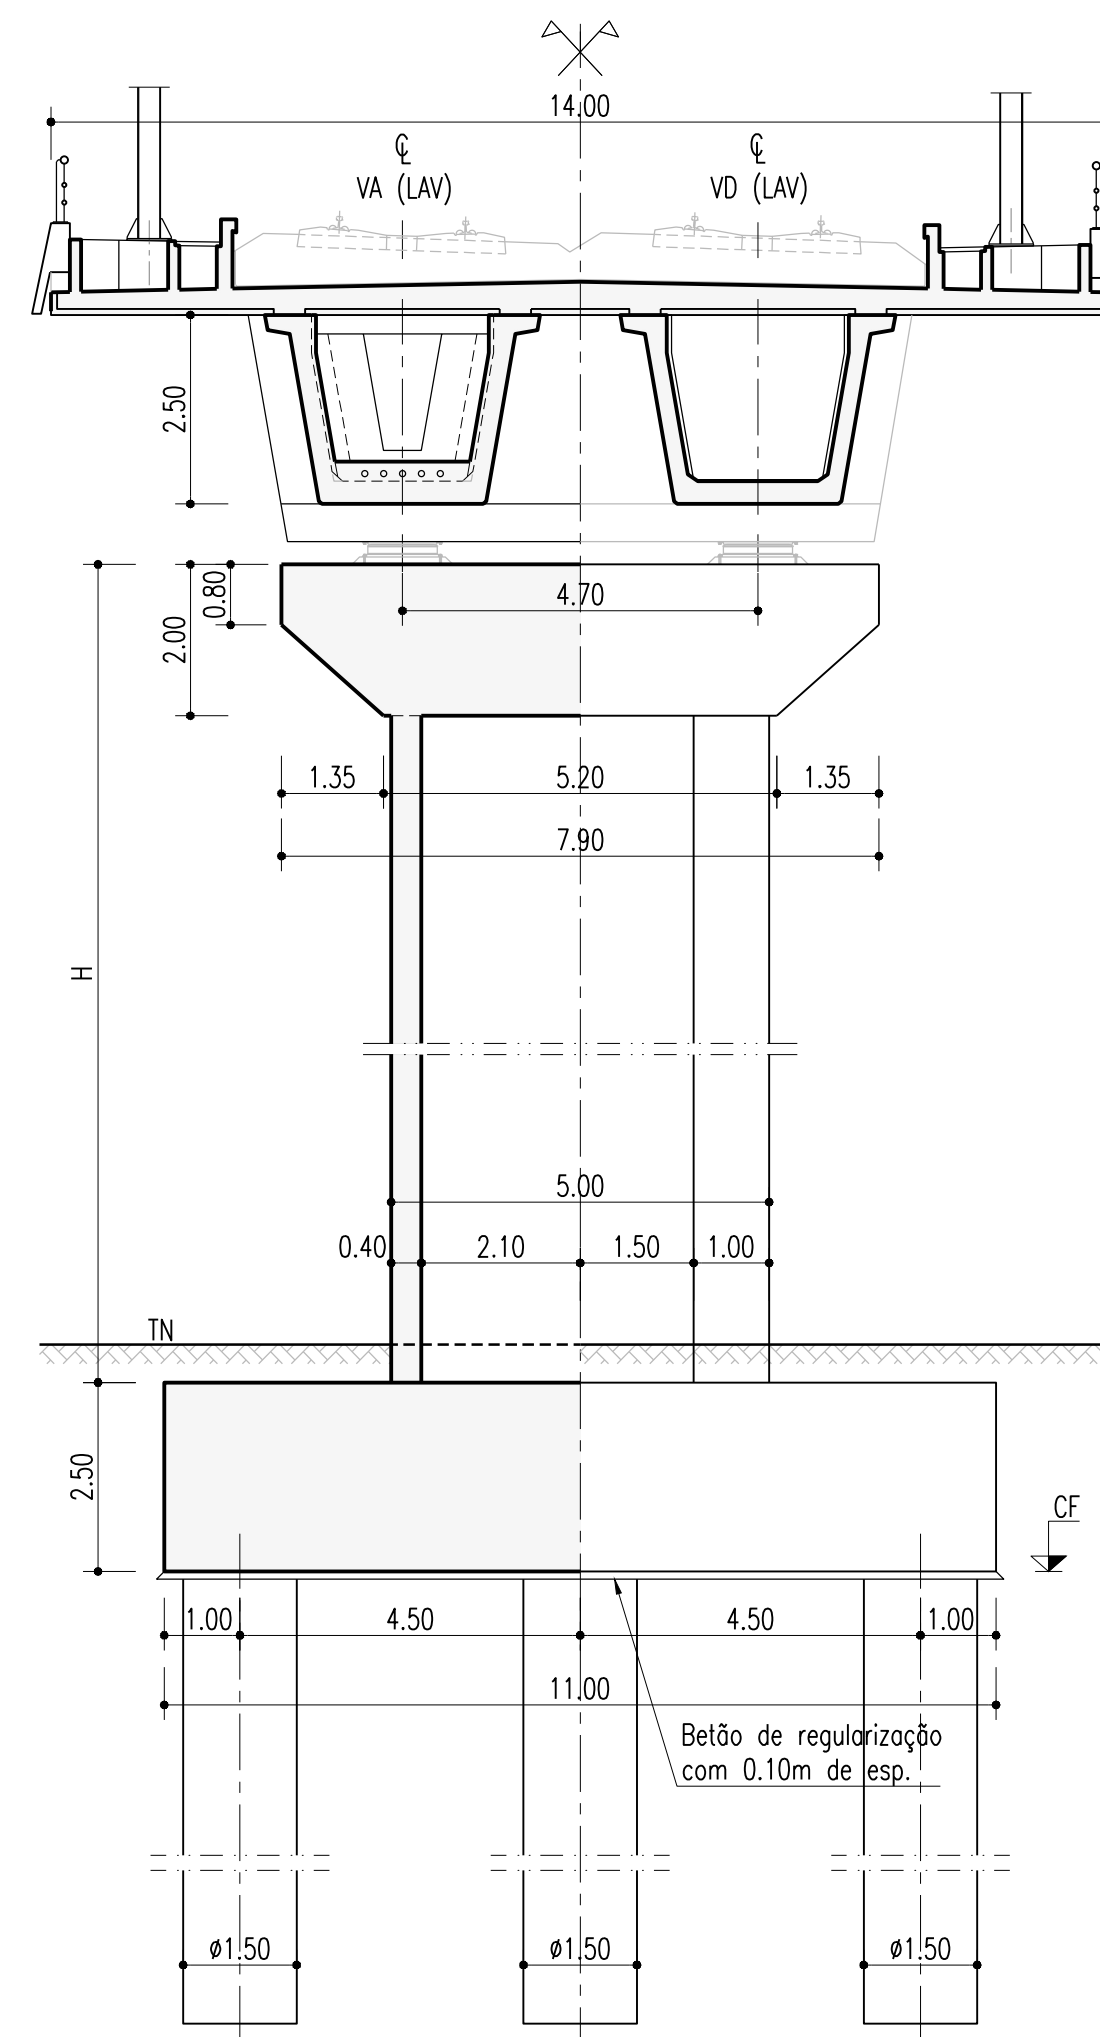


ALÇADO LONGITUDINAL
A1=1:100/A3=1:200

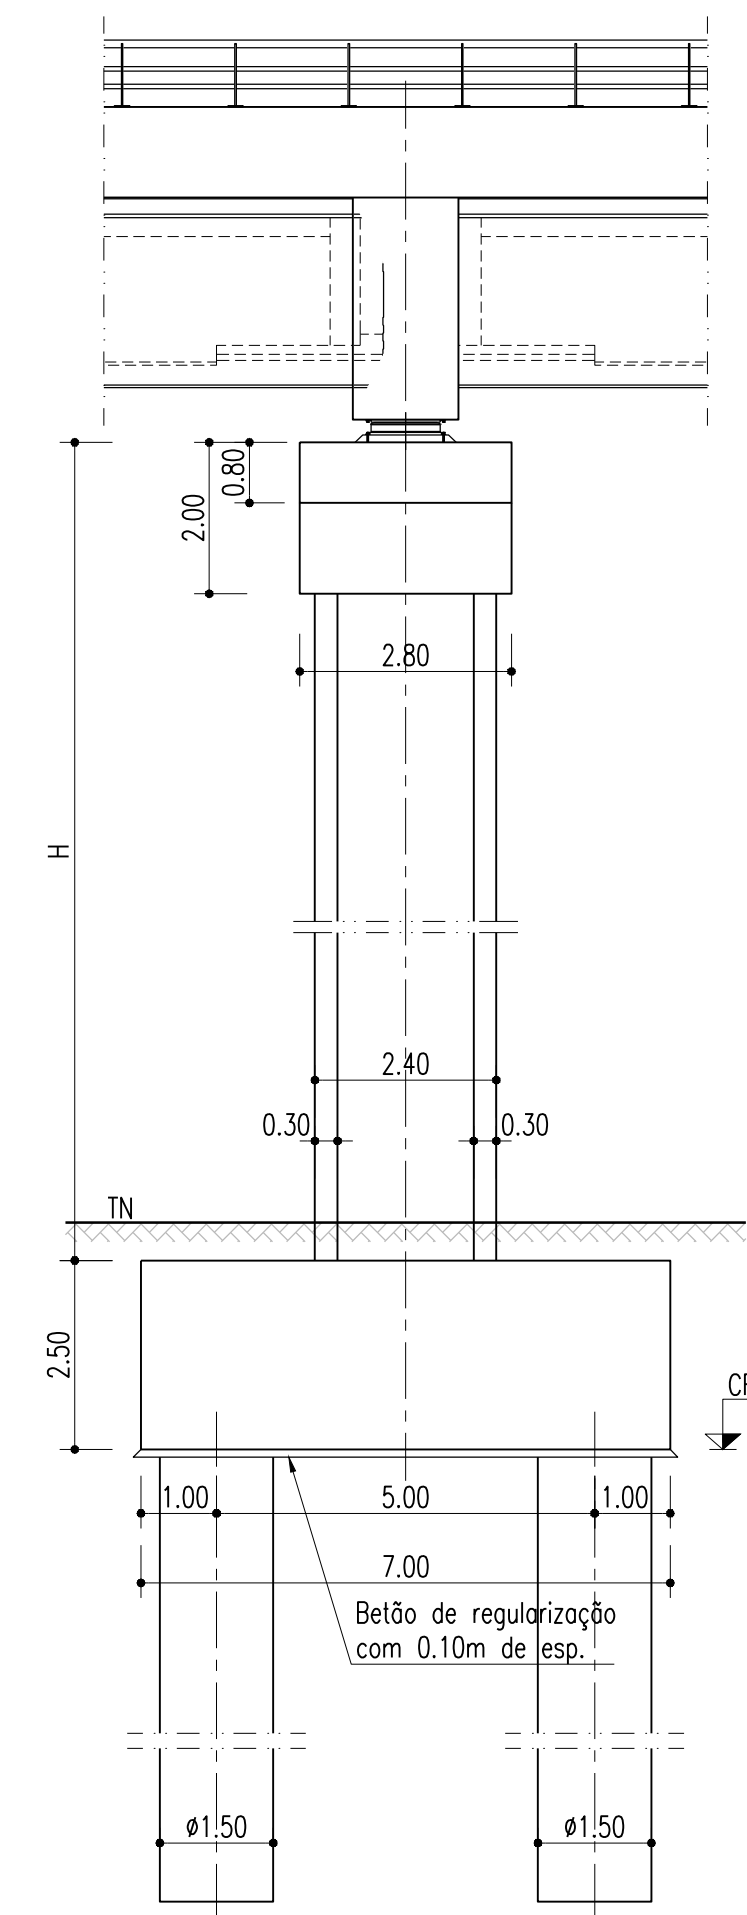


CORTE PELAS FUNDAÇÕES
A1=1:100/A3=1:200

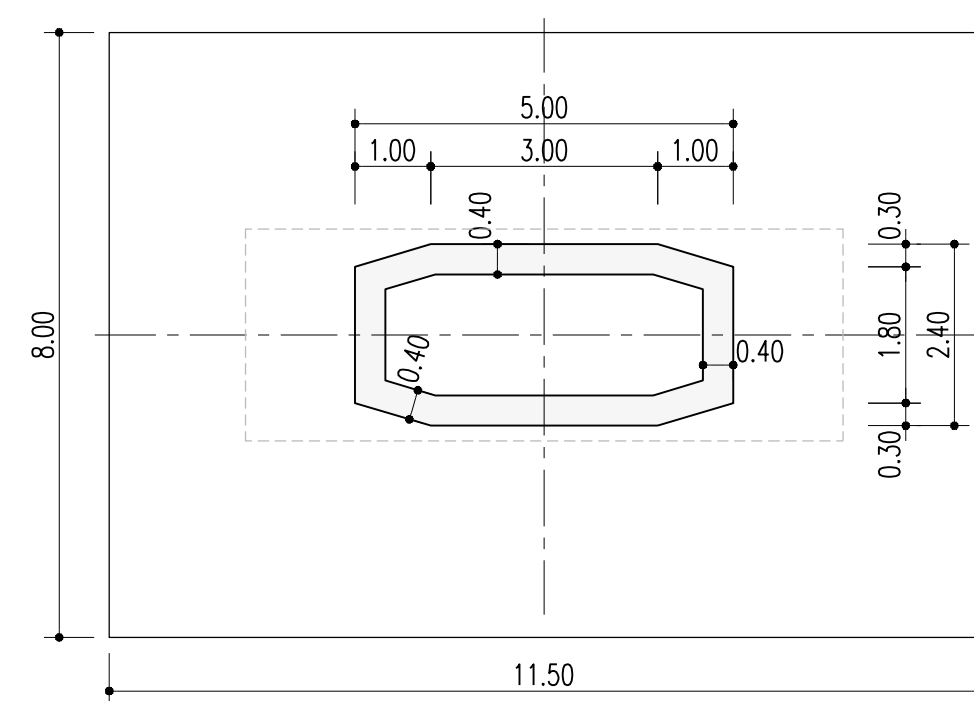


PLANTA SUPERIOR
A1=1:100/A3=1:200

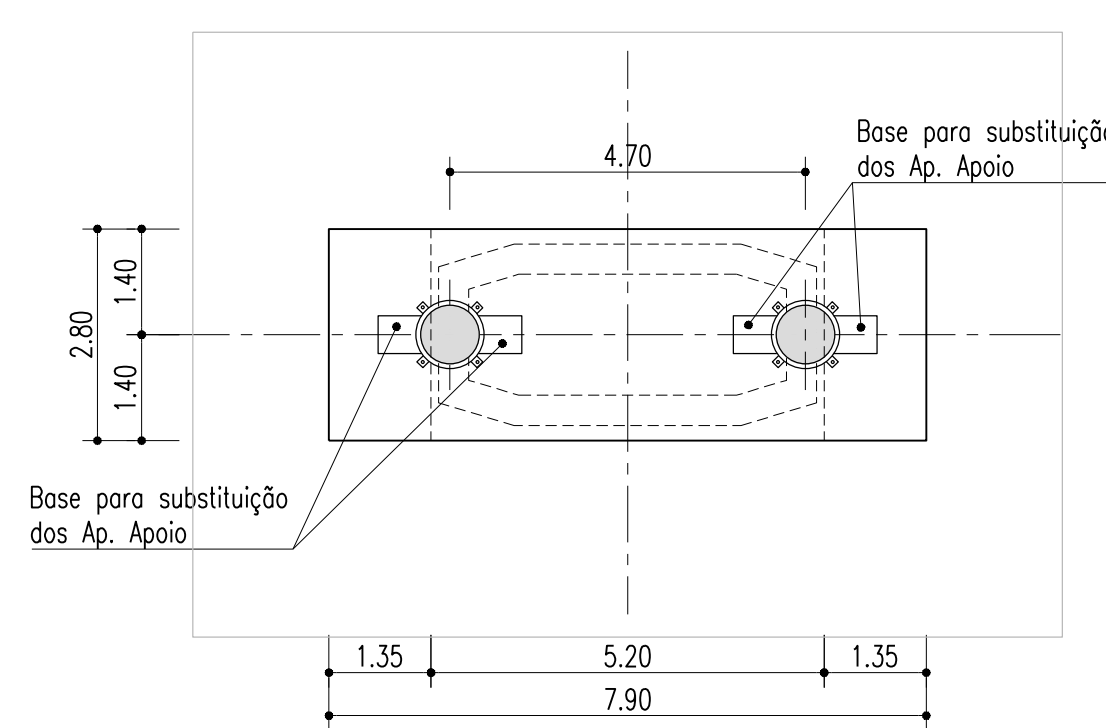

CORTE PELAS FUNDAÇÕES
A1=1:100/A3=1:200

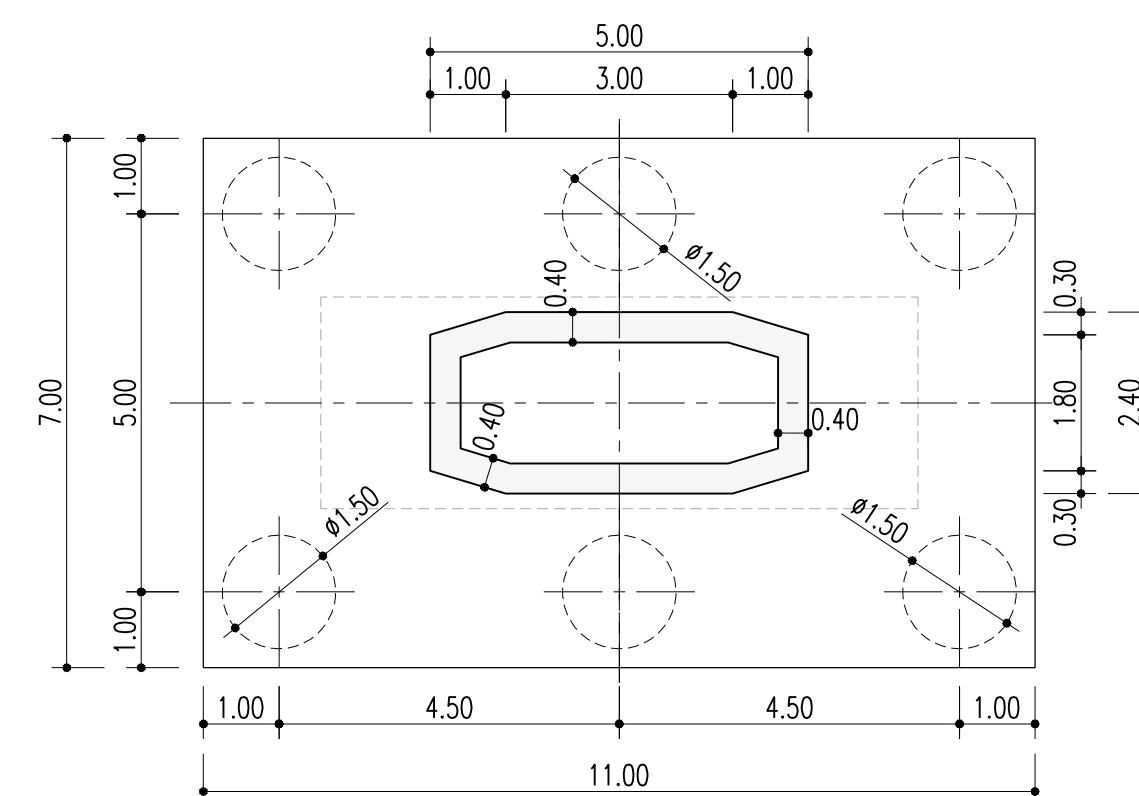

PLANTA SUPERIOR
A1=1:100/A3=1:200

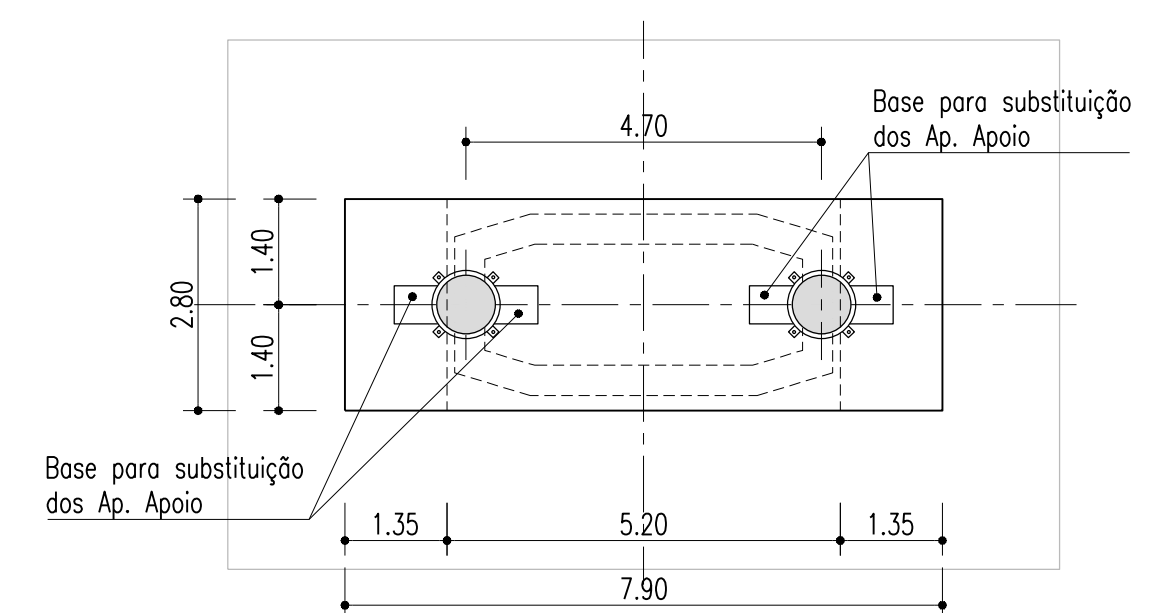[illegible]