
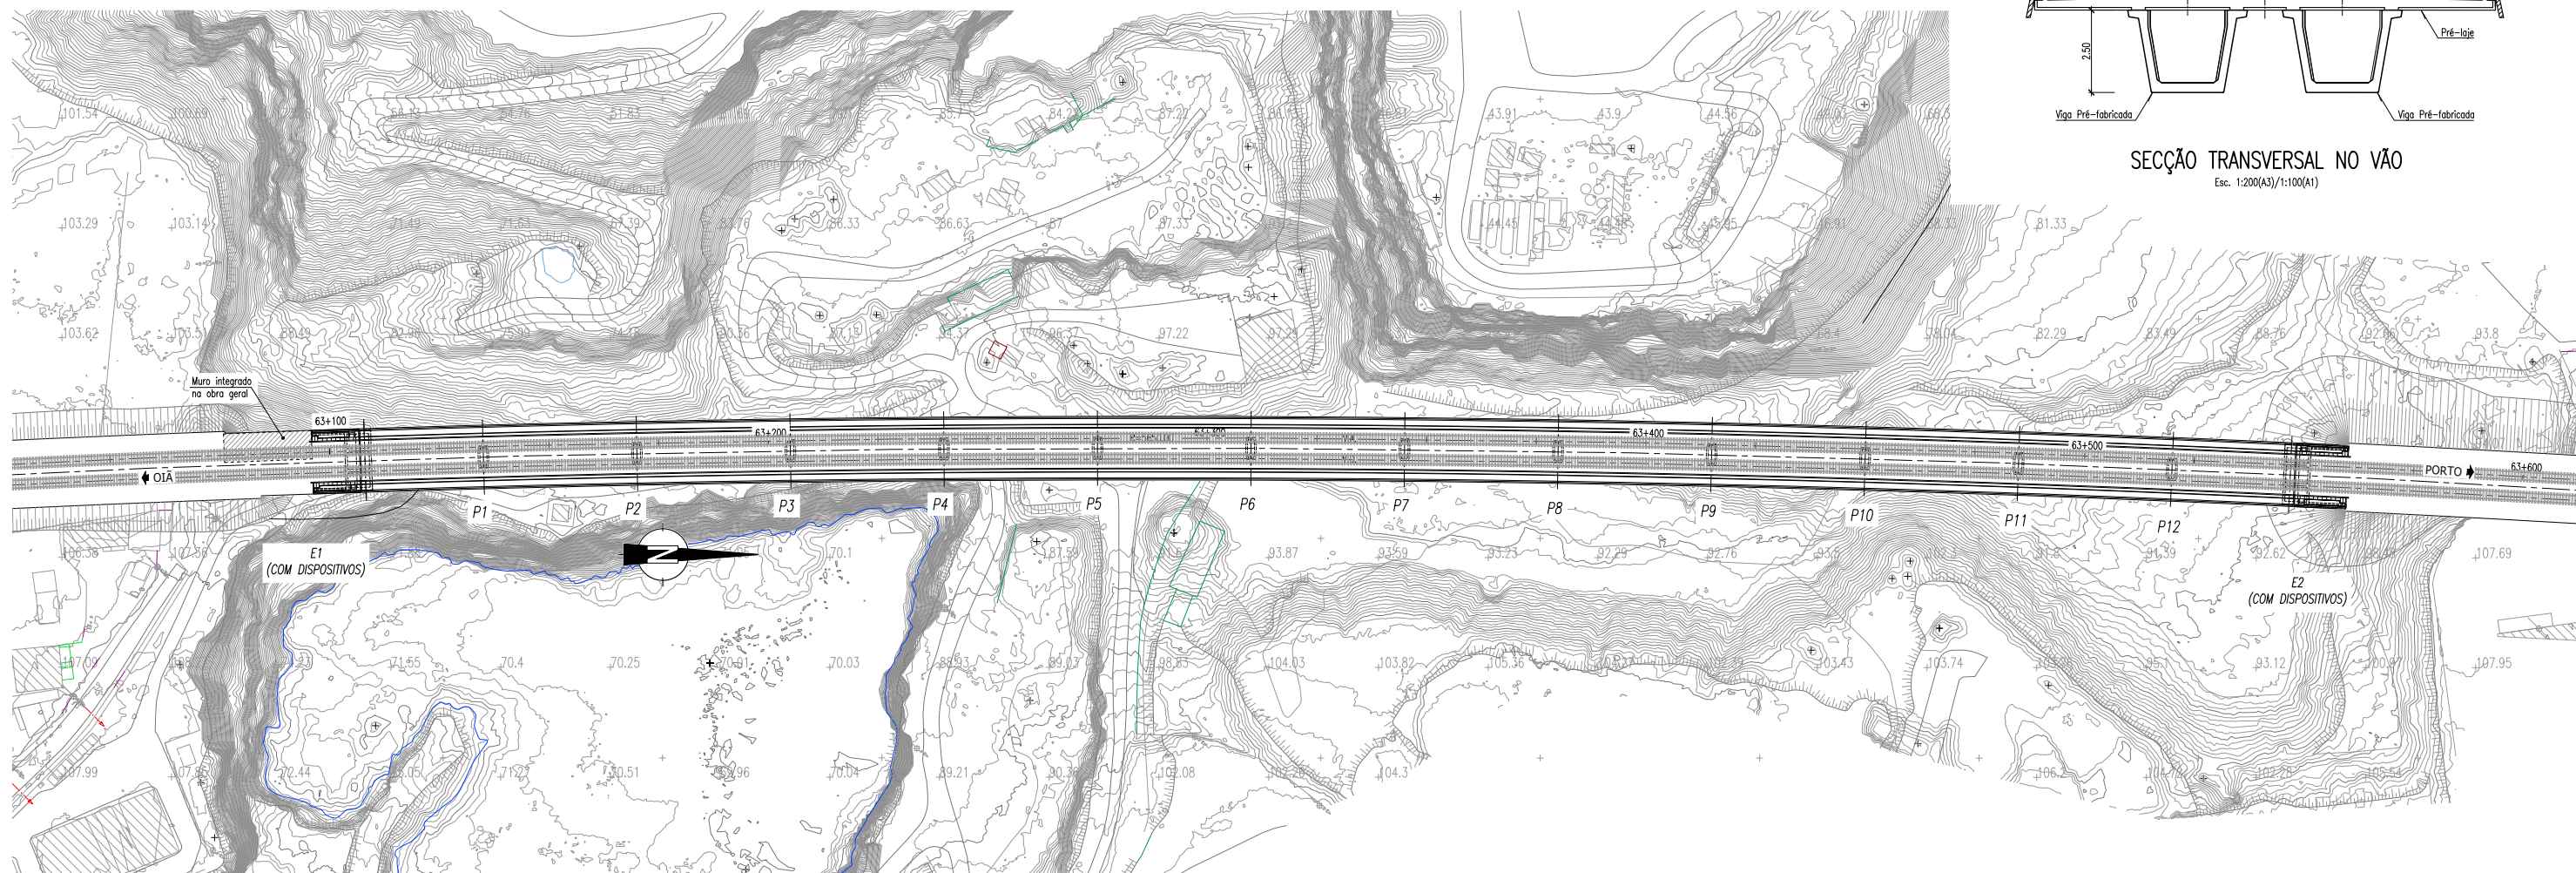


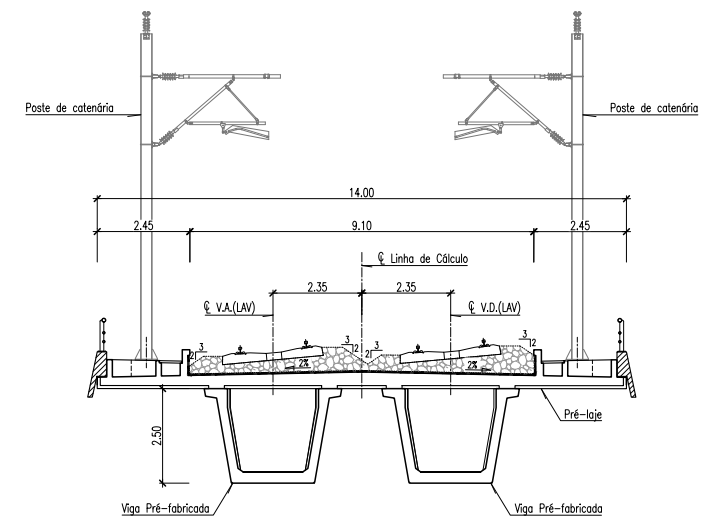

PLANTA
Esc. 1:1500(A3)/1:750(A1)

[illegible]