
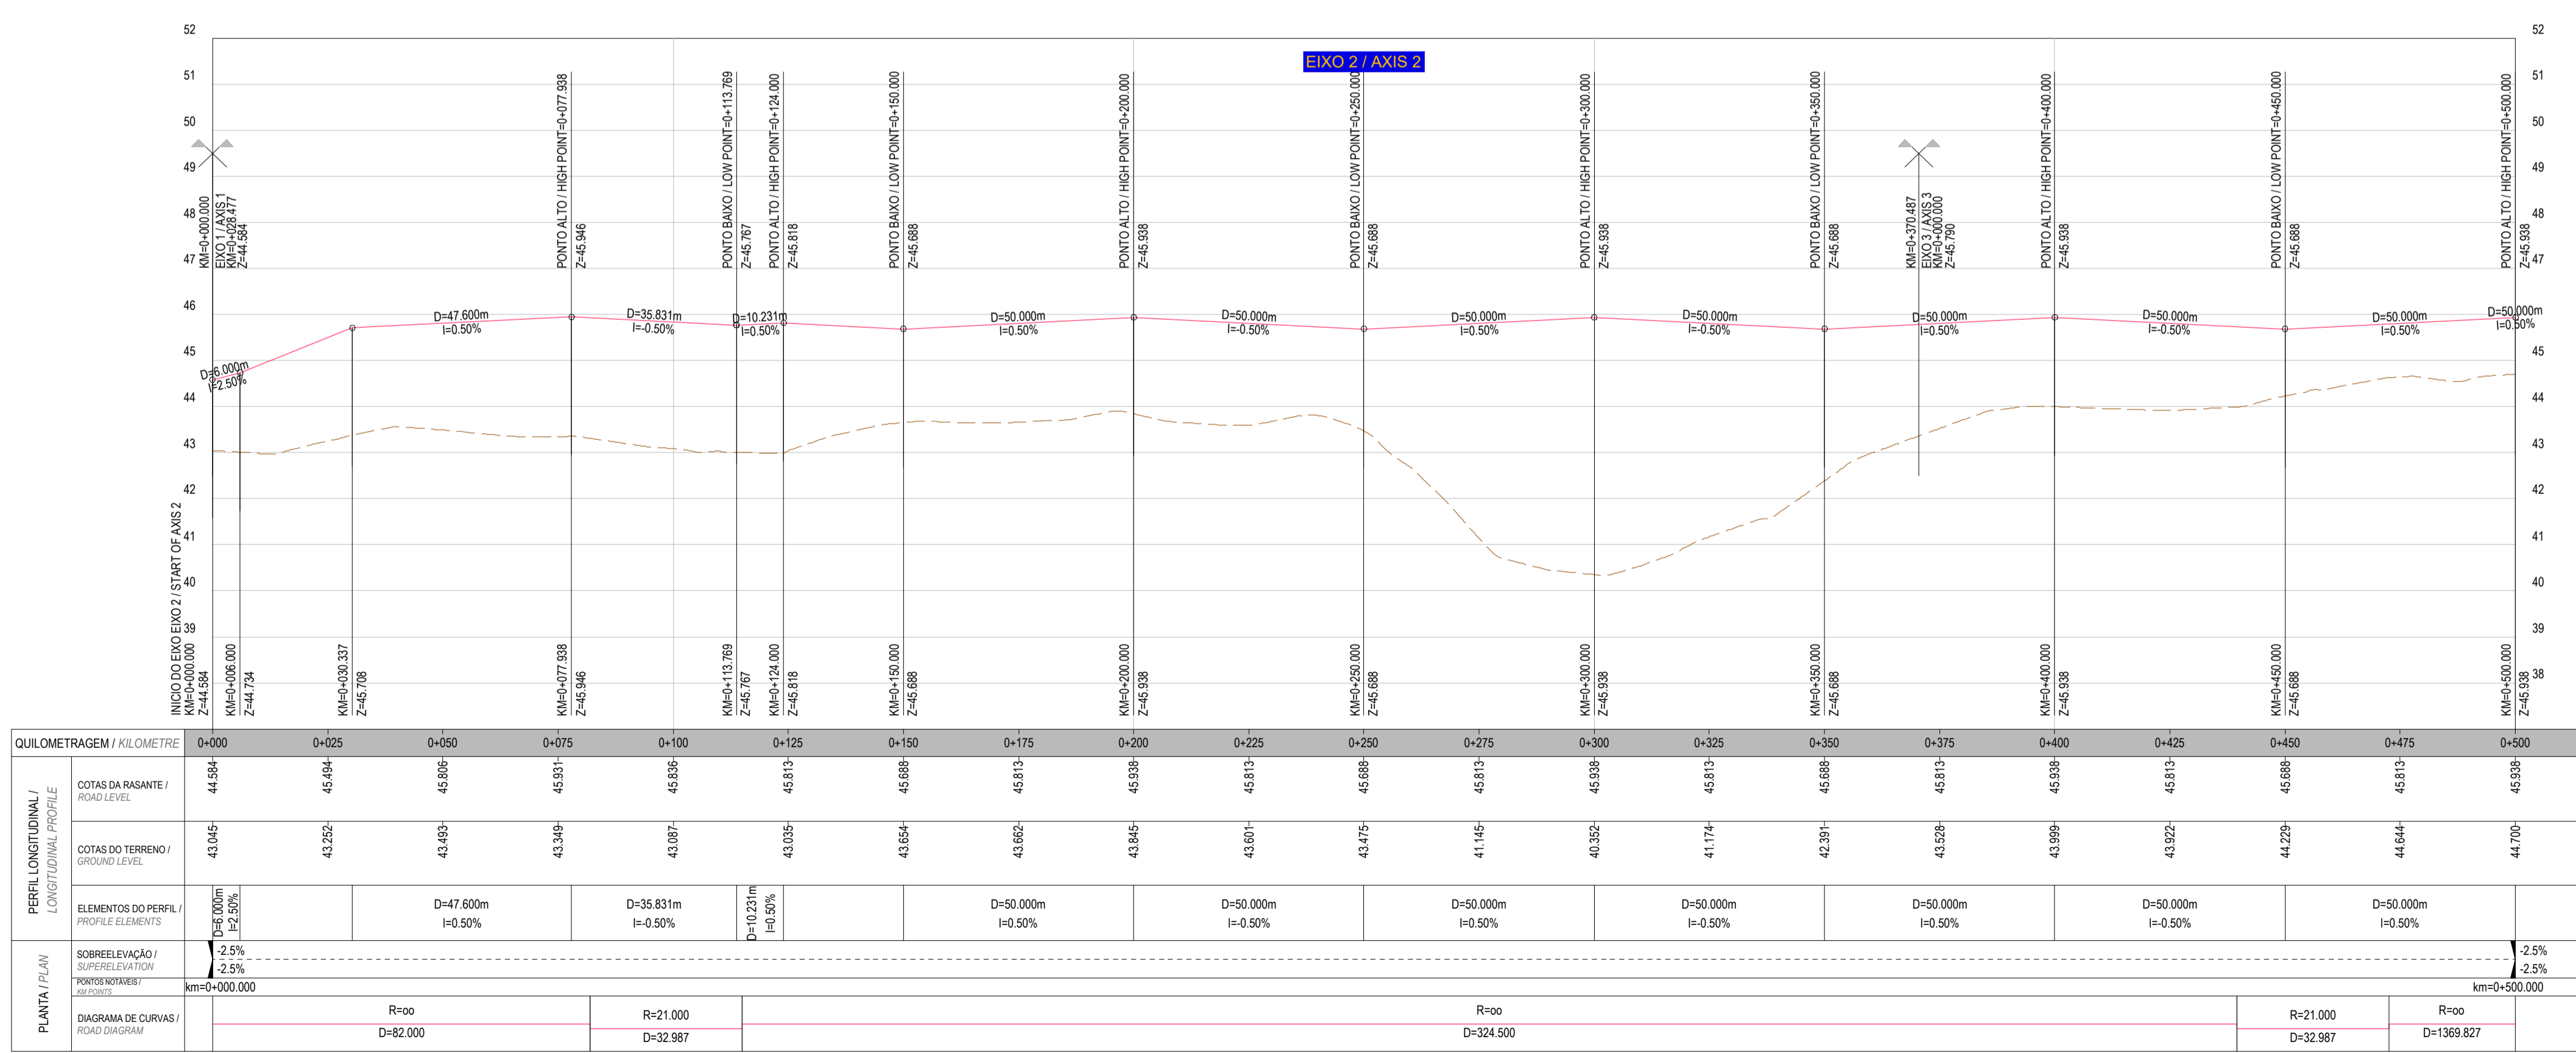


LEGENDA / LEGEND

- TERRENO NATURAL / NATURAL GROUND LEVEL
- RASANTE / ROAD LEVEL

NOTAS / NOTES

- COTAS EM METROS / ALL LEVELS AND DIMENSIONS IN METERS.
- CONSULTAR AS DEMAIS PEÇAS DO PROJECTO / DRAWING TO BE READ IN CONJUNCTION WITH OTHER ELEMENTS OF THE PROJECT.
- CASO SE VERIFIQUE QUALQUER INCOMPATIBILIDADE NO PRESENTE PROJECTO, A MESMA DEVERÁ SER DE IMEDIATO COMUNICADA POR ESCRITO PARA O PROJECTISTA / IN CASE OF ANY INCOMPATIBILITY IN THE PRESENT PROJECT, IT SHOULD BE IMMEDIATELY COMMUNICATED IN WRITING TO THE PROJECT ARCHITECT.
- TODAS AS DIMENSÕES, COTAS E COORDENADAS DE IMPLANTAÇÃO TOPOGRÁFICA, DEVERÃO SER VERIFICADAS NO LOCAL ANTES DOS TRABALHOS. / LEVELS, COORDINATES AND DIMENSIONS TO BE CHECKED ON SITE.
- SISTEMA DE REFERÊNCIA GEOGRÁFICO - DATUM PT-TM66MTRS88 / GEOGRAPHIC REFERENCE SYSTEM - DATUM PT-TM66MTRS88

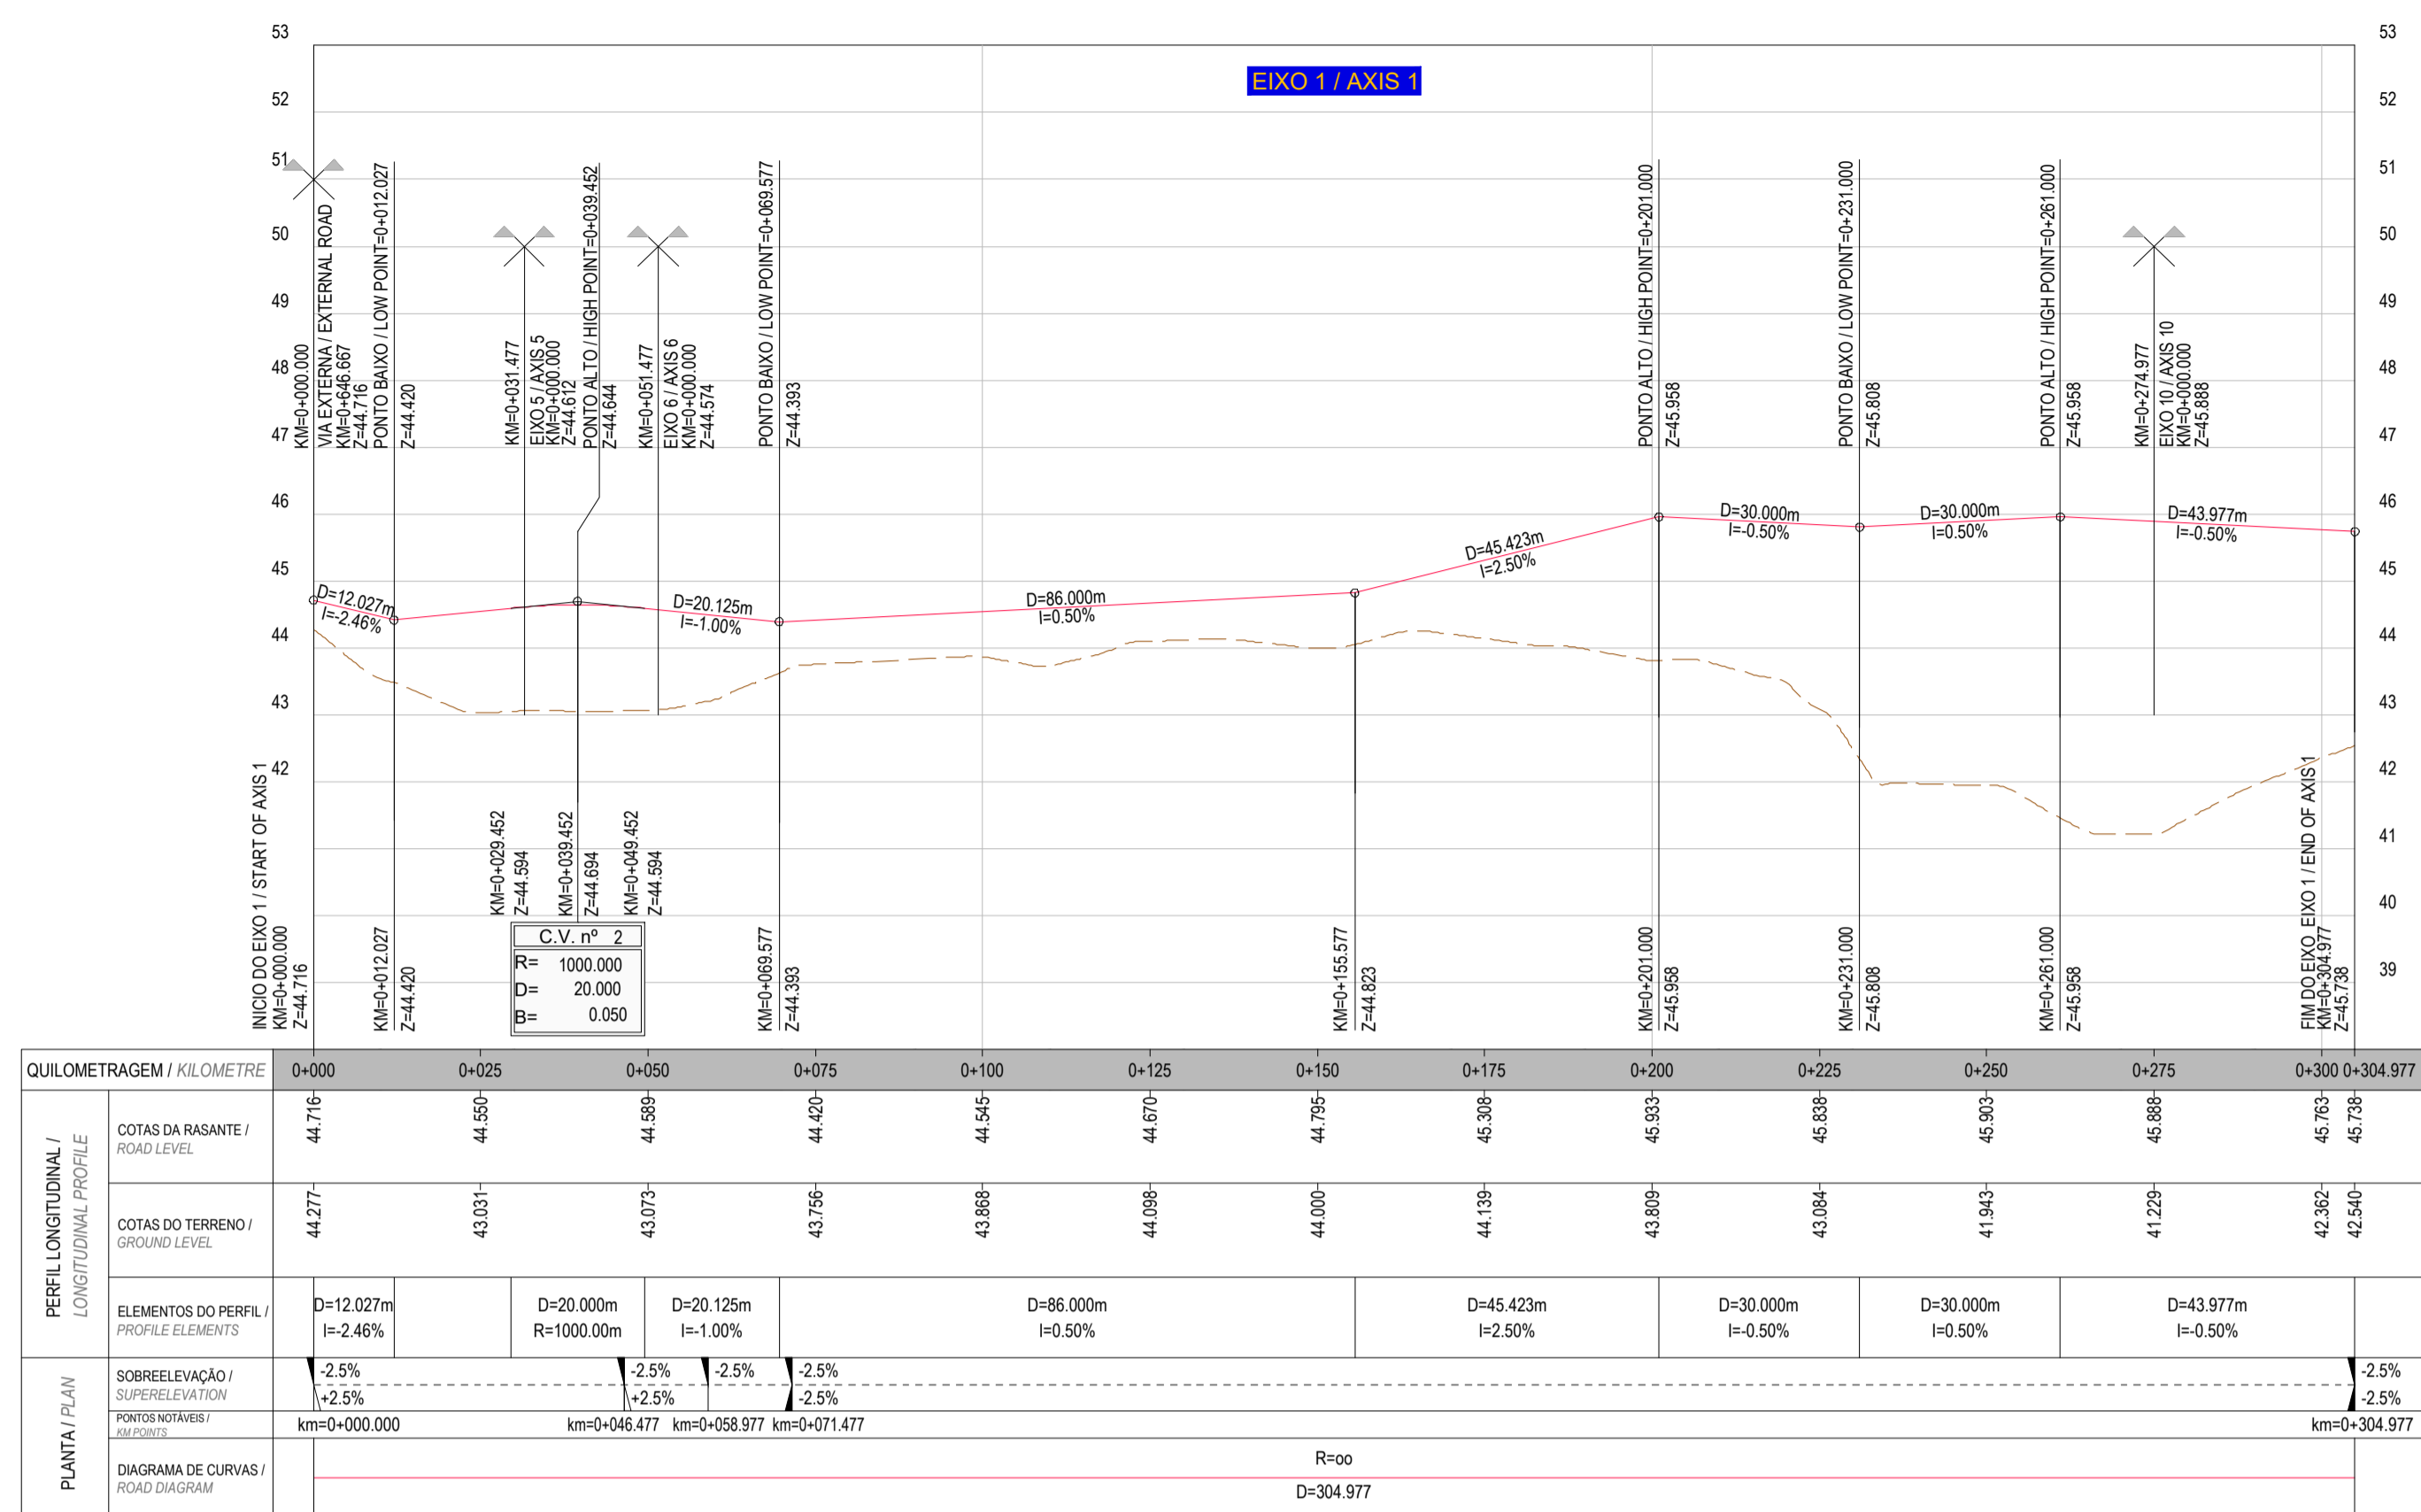

00	31.07.2023	EMISSÃO INICIAL / INITIAL ISSUE	MAA
Rev.	Date	Descrição das alterações / Description of changes	Aprov.



Ciente / Client
CALB

PROJETO / Project
UNIDADE INDUSTRIAL DE BATERIAS DE LÍTIU
LITHIUM BATTERY GIGAFACORY PLANT

Fase / Phase
PROJETO DE EXECUÇÃO
DETAIL DESIGN

Designação / Designation
VIAS / ROADS
VIAS INTERNAS
PERFIL LONGITUDINAL 1/11
INTERNAL ROADS
LONGITUDINAL PROFILE 1/11

Escala / Scales : H=1:1000 - V=1:100
Data / Date : 31.07.2023
Process / Process : T2022-0519
Ficheiro / File : T2022-0519-EX-ROA-GN-2101-DWG-01.dwg

Projecto / Designed : MXM
Desenho / Drawn : CAN
Verificou / Checked : MAA
Aprovou / Approved : FBM

Desenho / Drawing :
EX-ROA-GN-2101 00

Revisão / Revision :
This drawing is property of QUADRANTE, Engenharia e Consultoria, S.A. It cannot be copied, partially or totally, or conveyed to third parties without written allowance from QUADRANTE, S.A. This drawing is only good for construction if properly signed.