


CORTE LONGITUDINAL
ESC=1:100

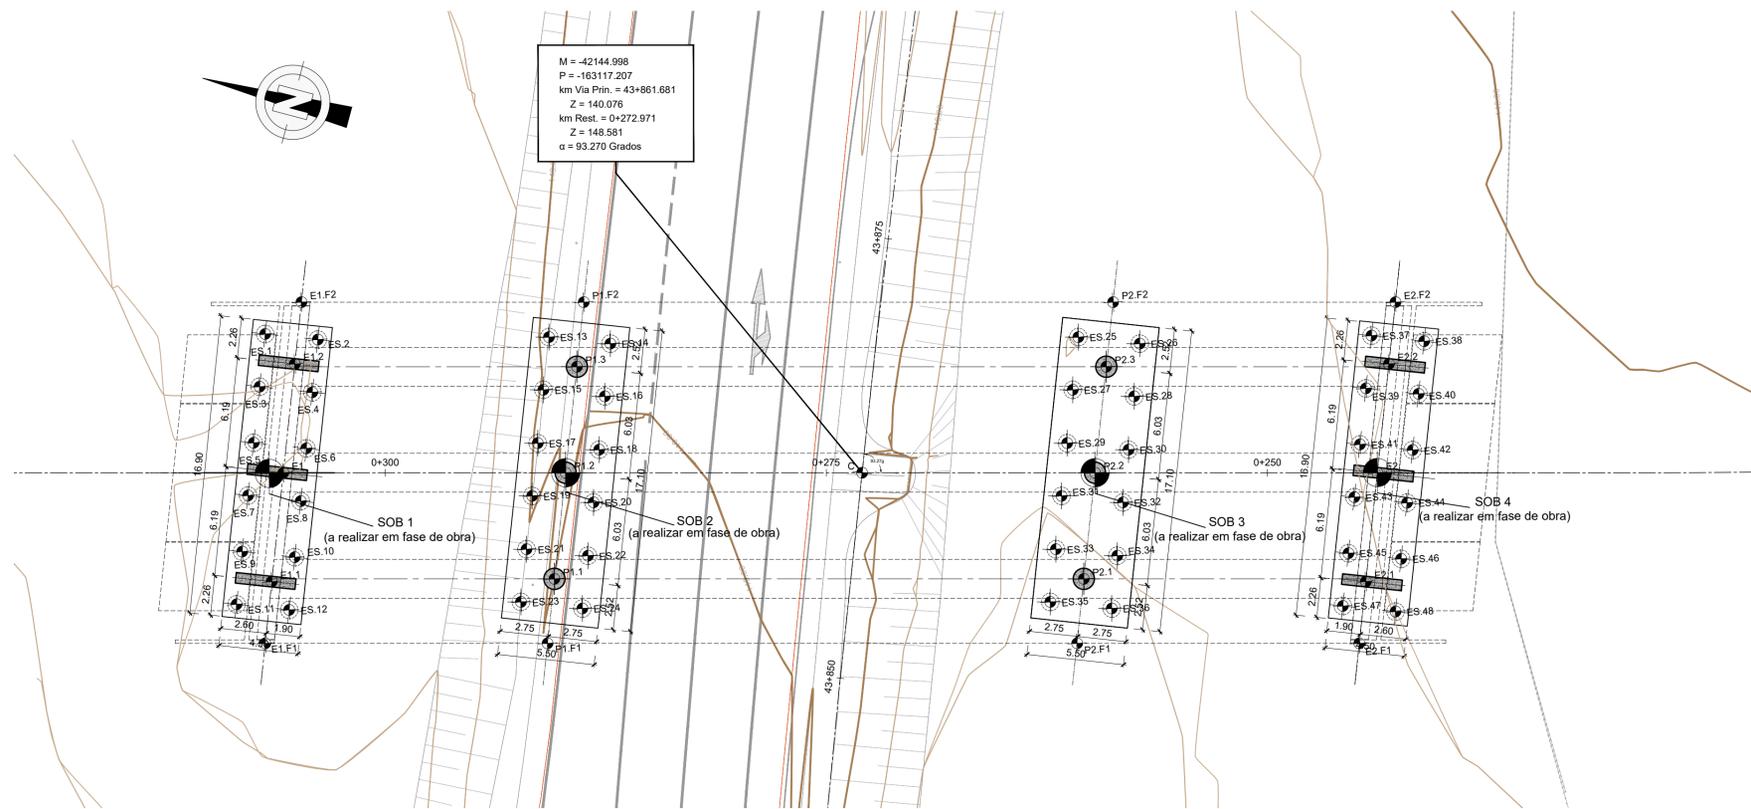

PLANTA DE FUNDAÇÕES
ESC=1:200

COORDENADAS DAS SONDAGENS:

PONTOS	M	P
SOB1	-42151.5330	-163084.2498
SOB2	-42148.2467	-163100.7241
SOB3	-42142.4458	-163130.1579
SOB4	-42139.3370	-163145.6546