
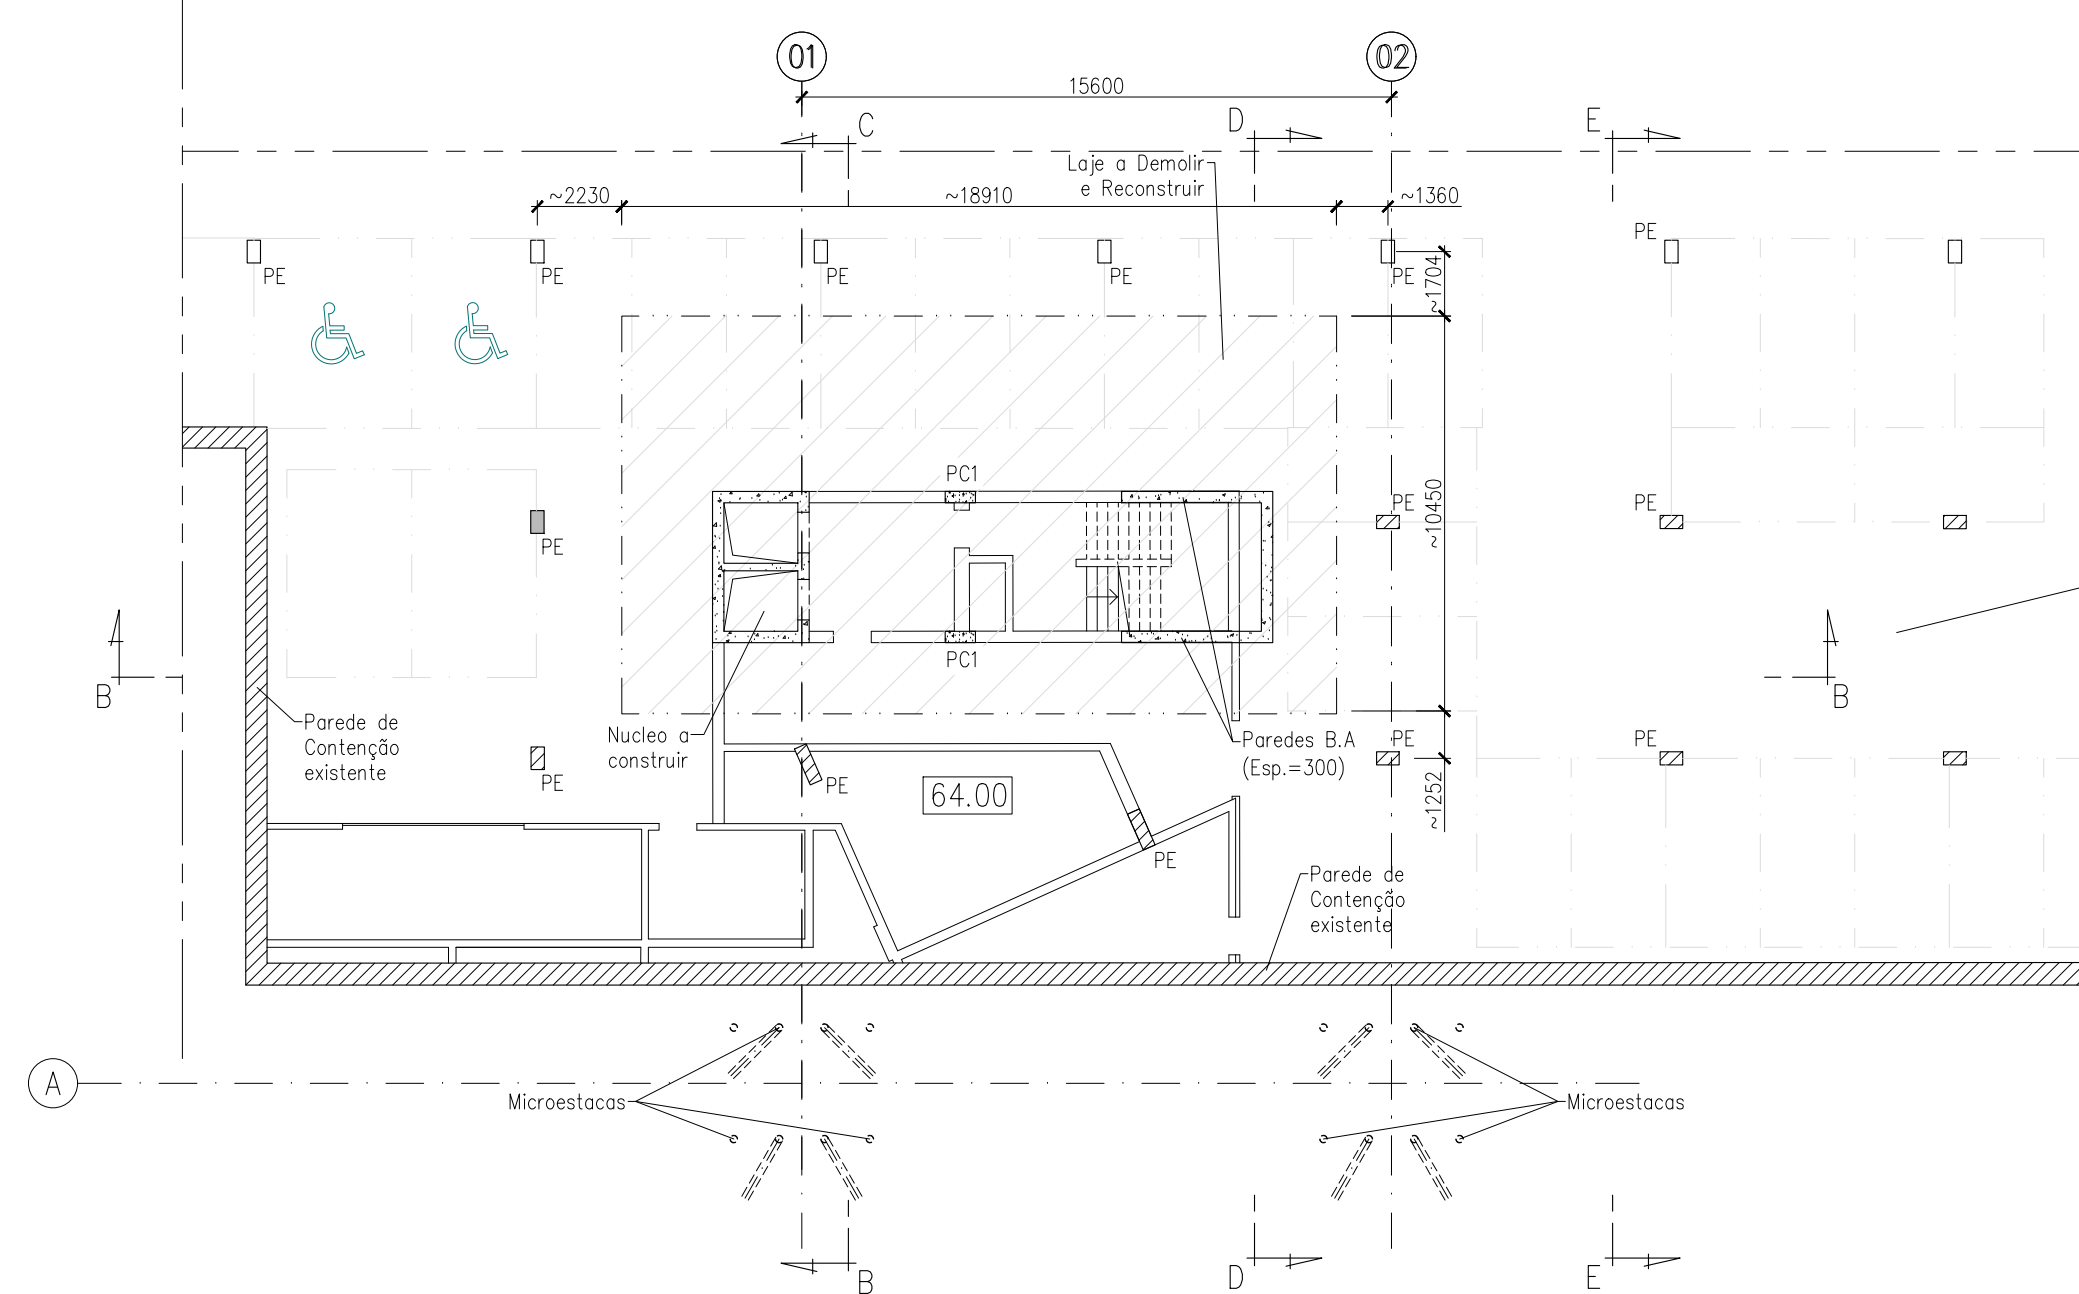


PLANTA PARCIAL – NIVEL -1 (64.00)
(EDIFÍCIO PONTE)
Esc. 1:200

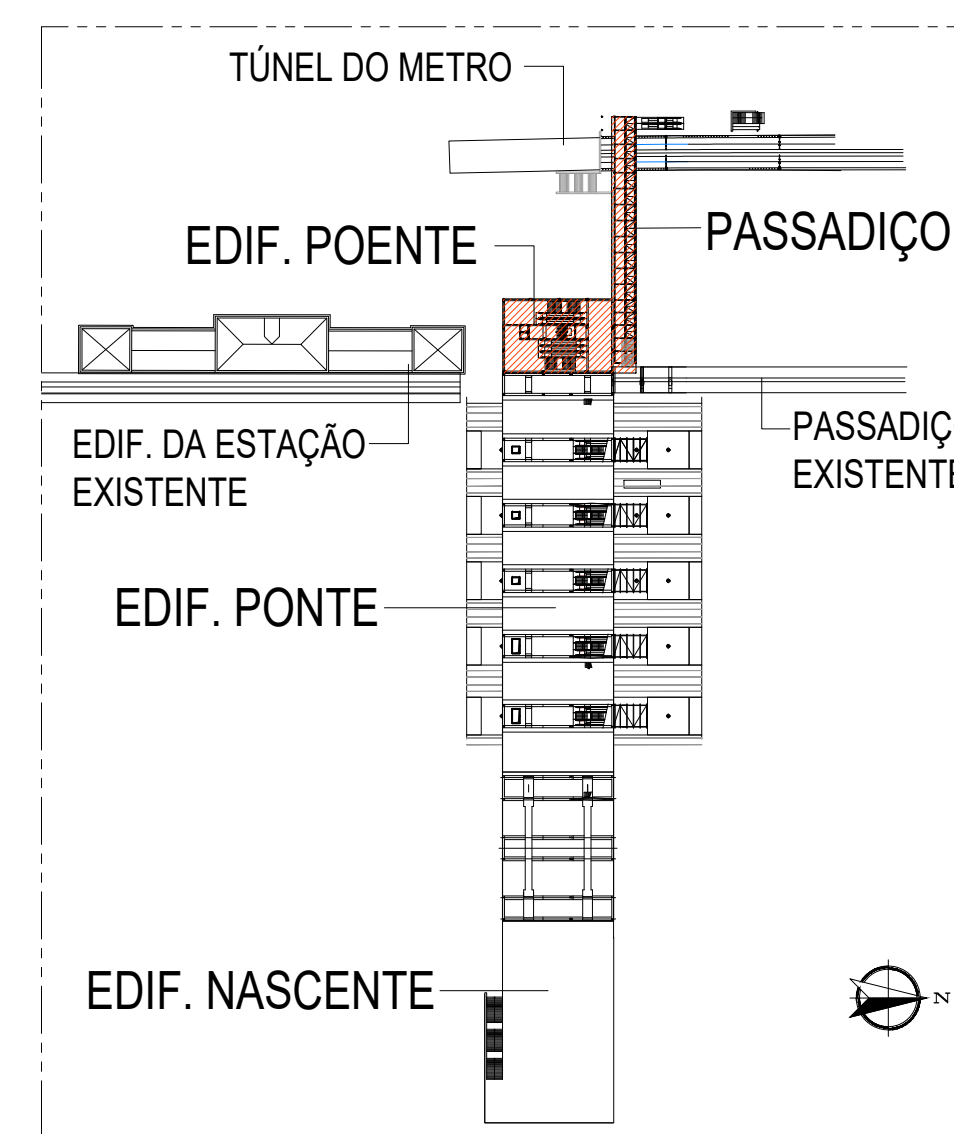

LEGENDA:

- PE – Pilares Existentes a Reforçar (Encamisar)
- PC1 – Pilares a Construir 300x800
- PC2 – Pilares a Construir 400x800
- PC3 – Pilares a Construir 300x600
- PC4 – Pilares a Construir 500x800

[illegible]