

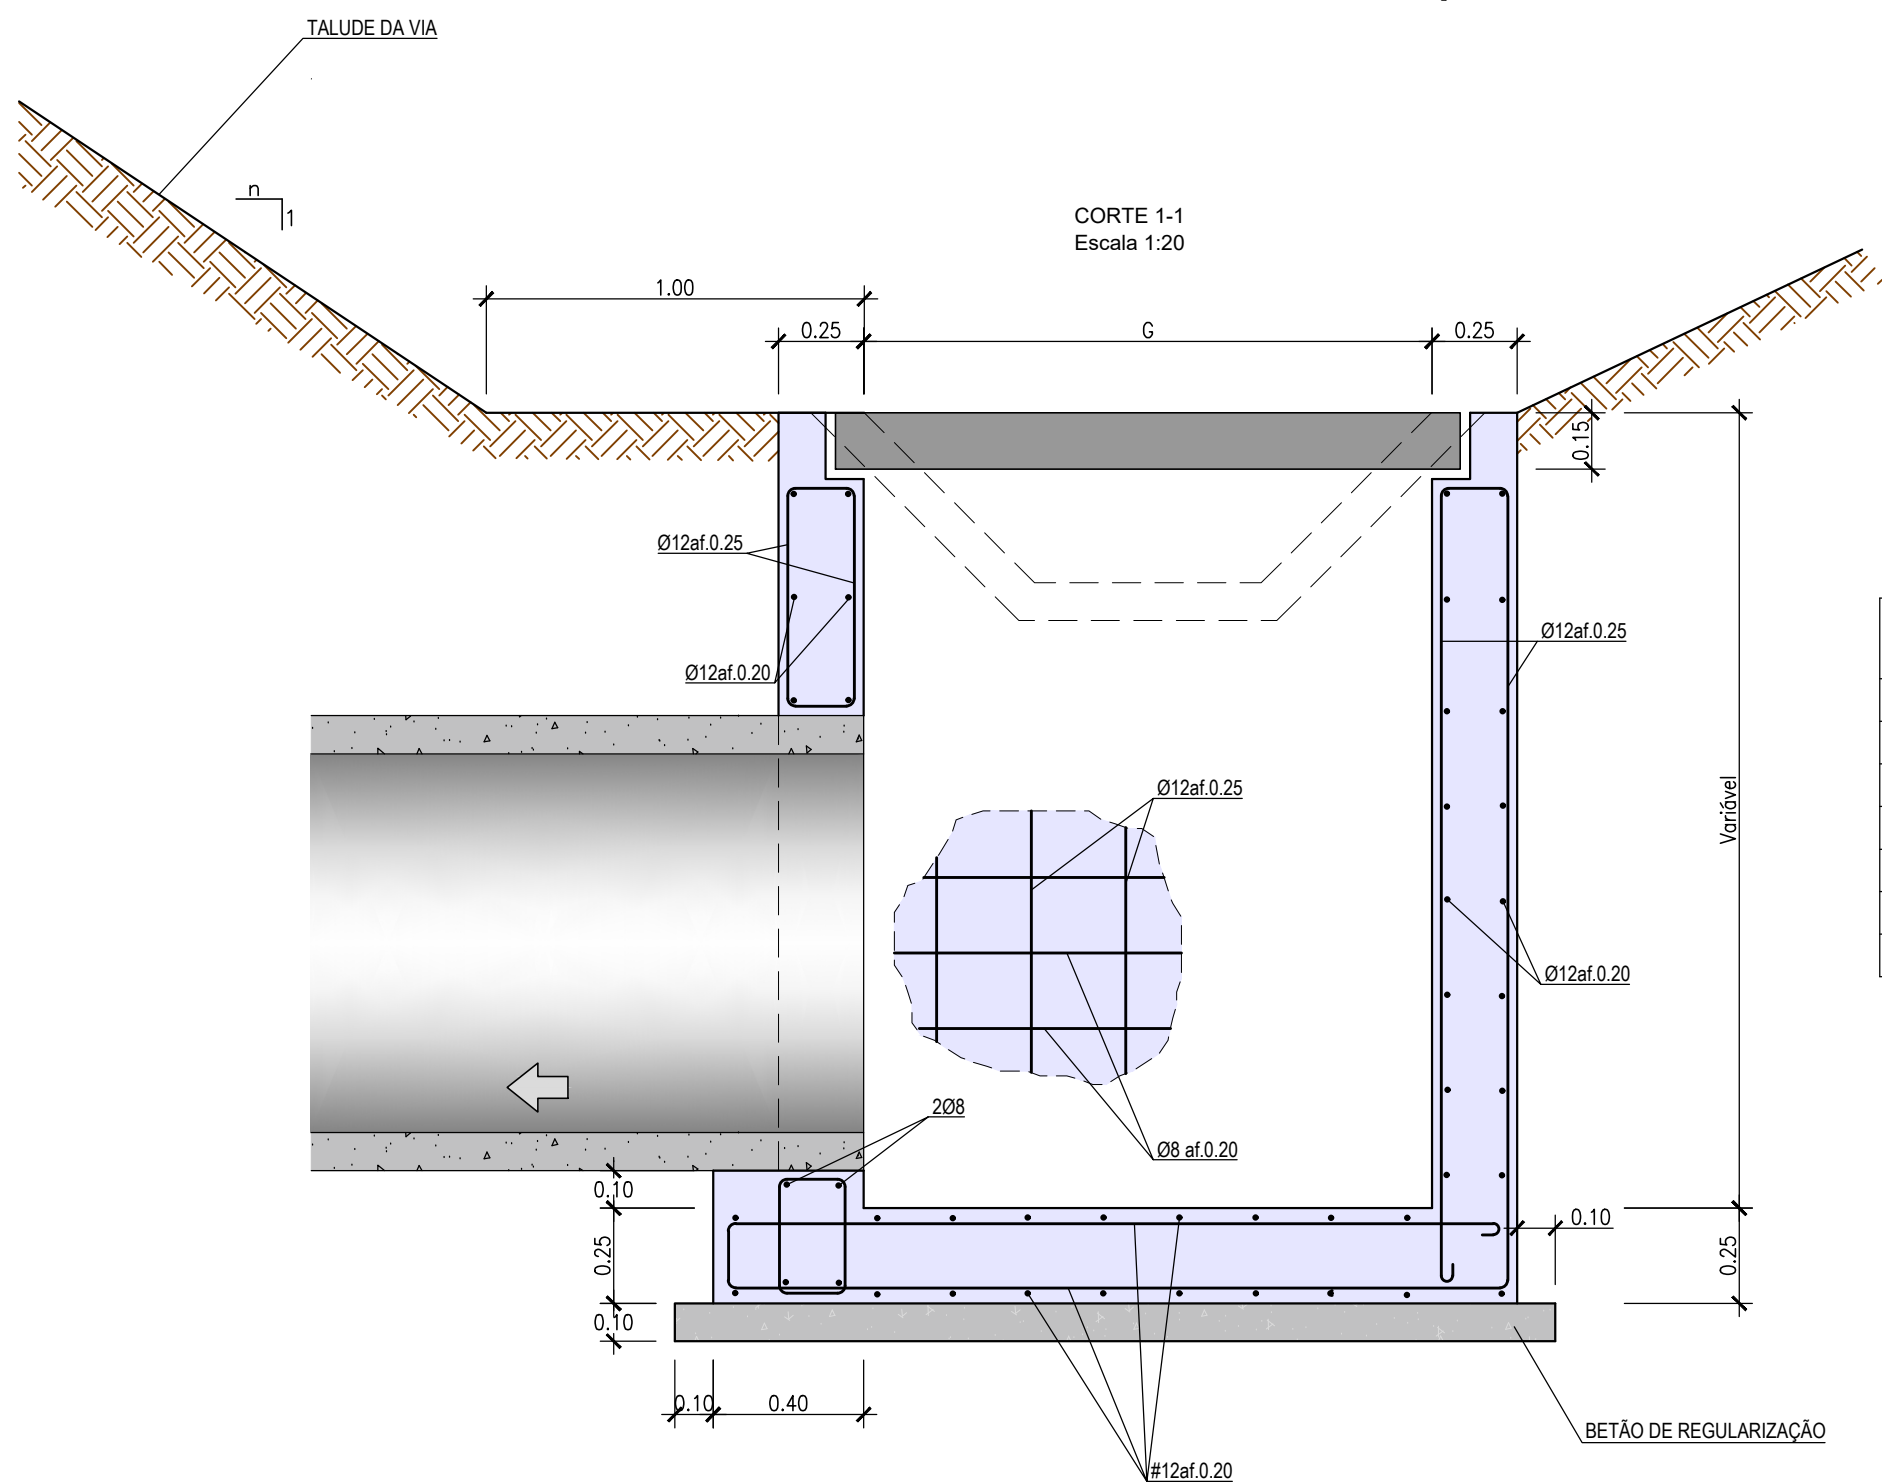
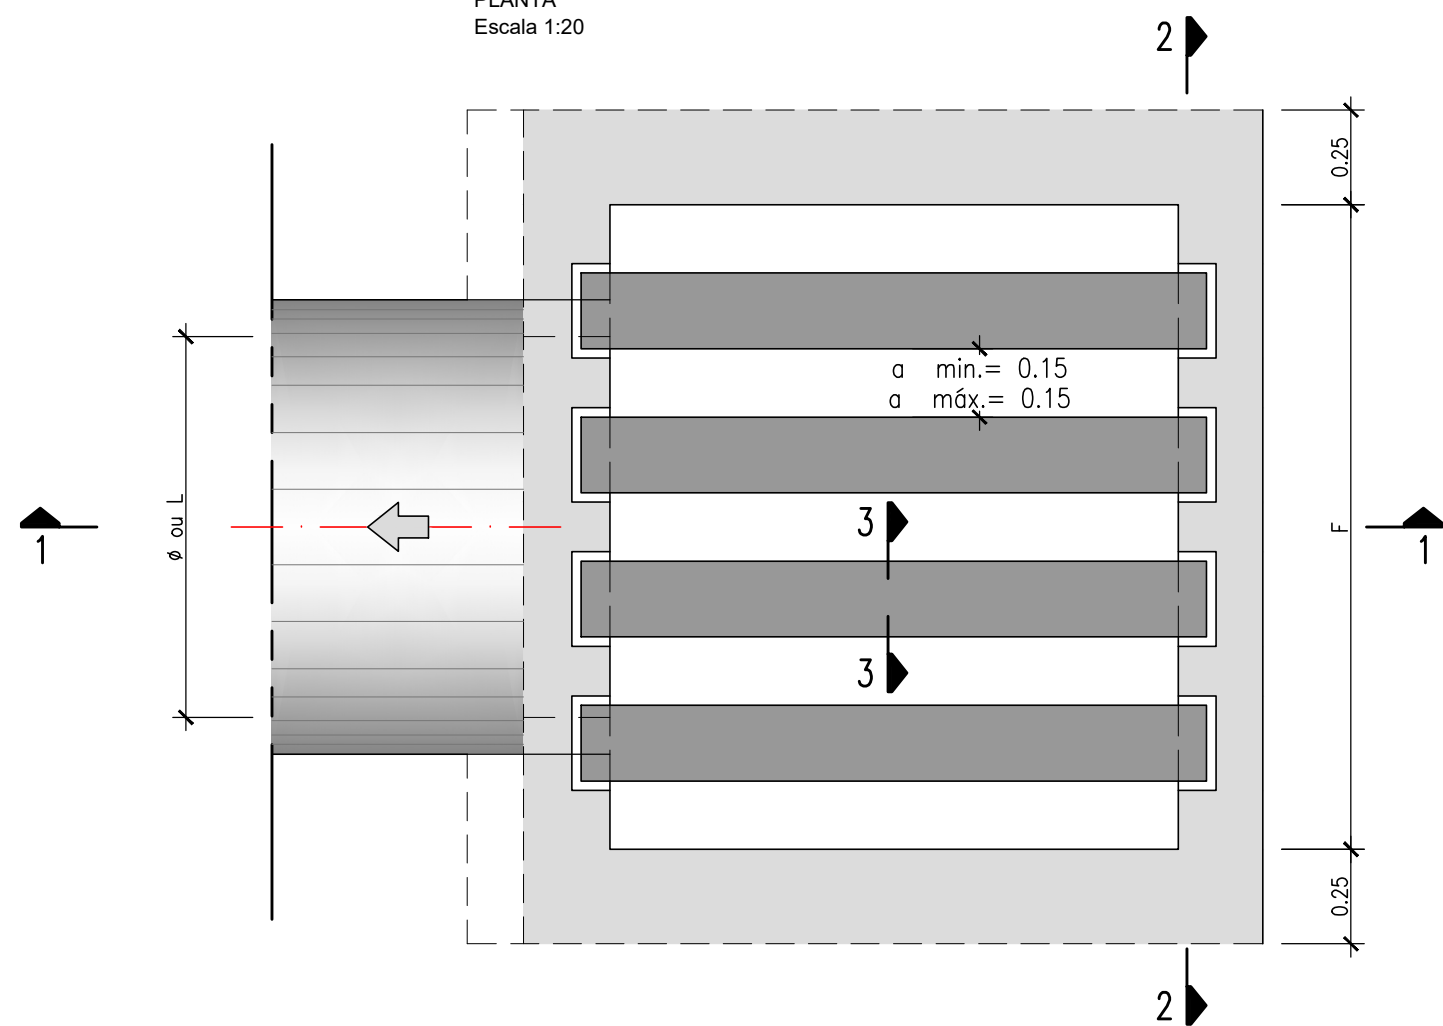
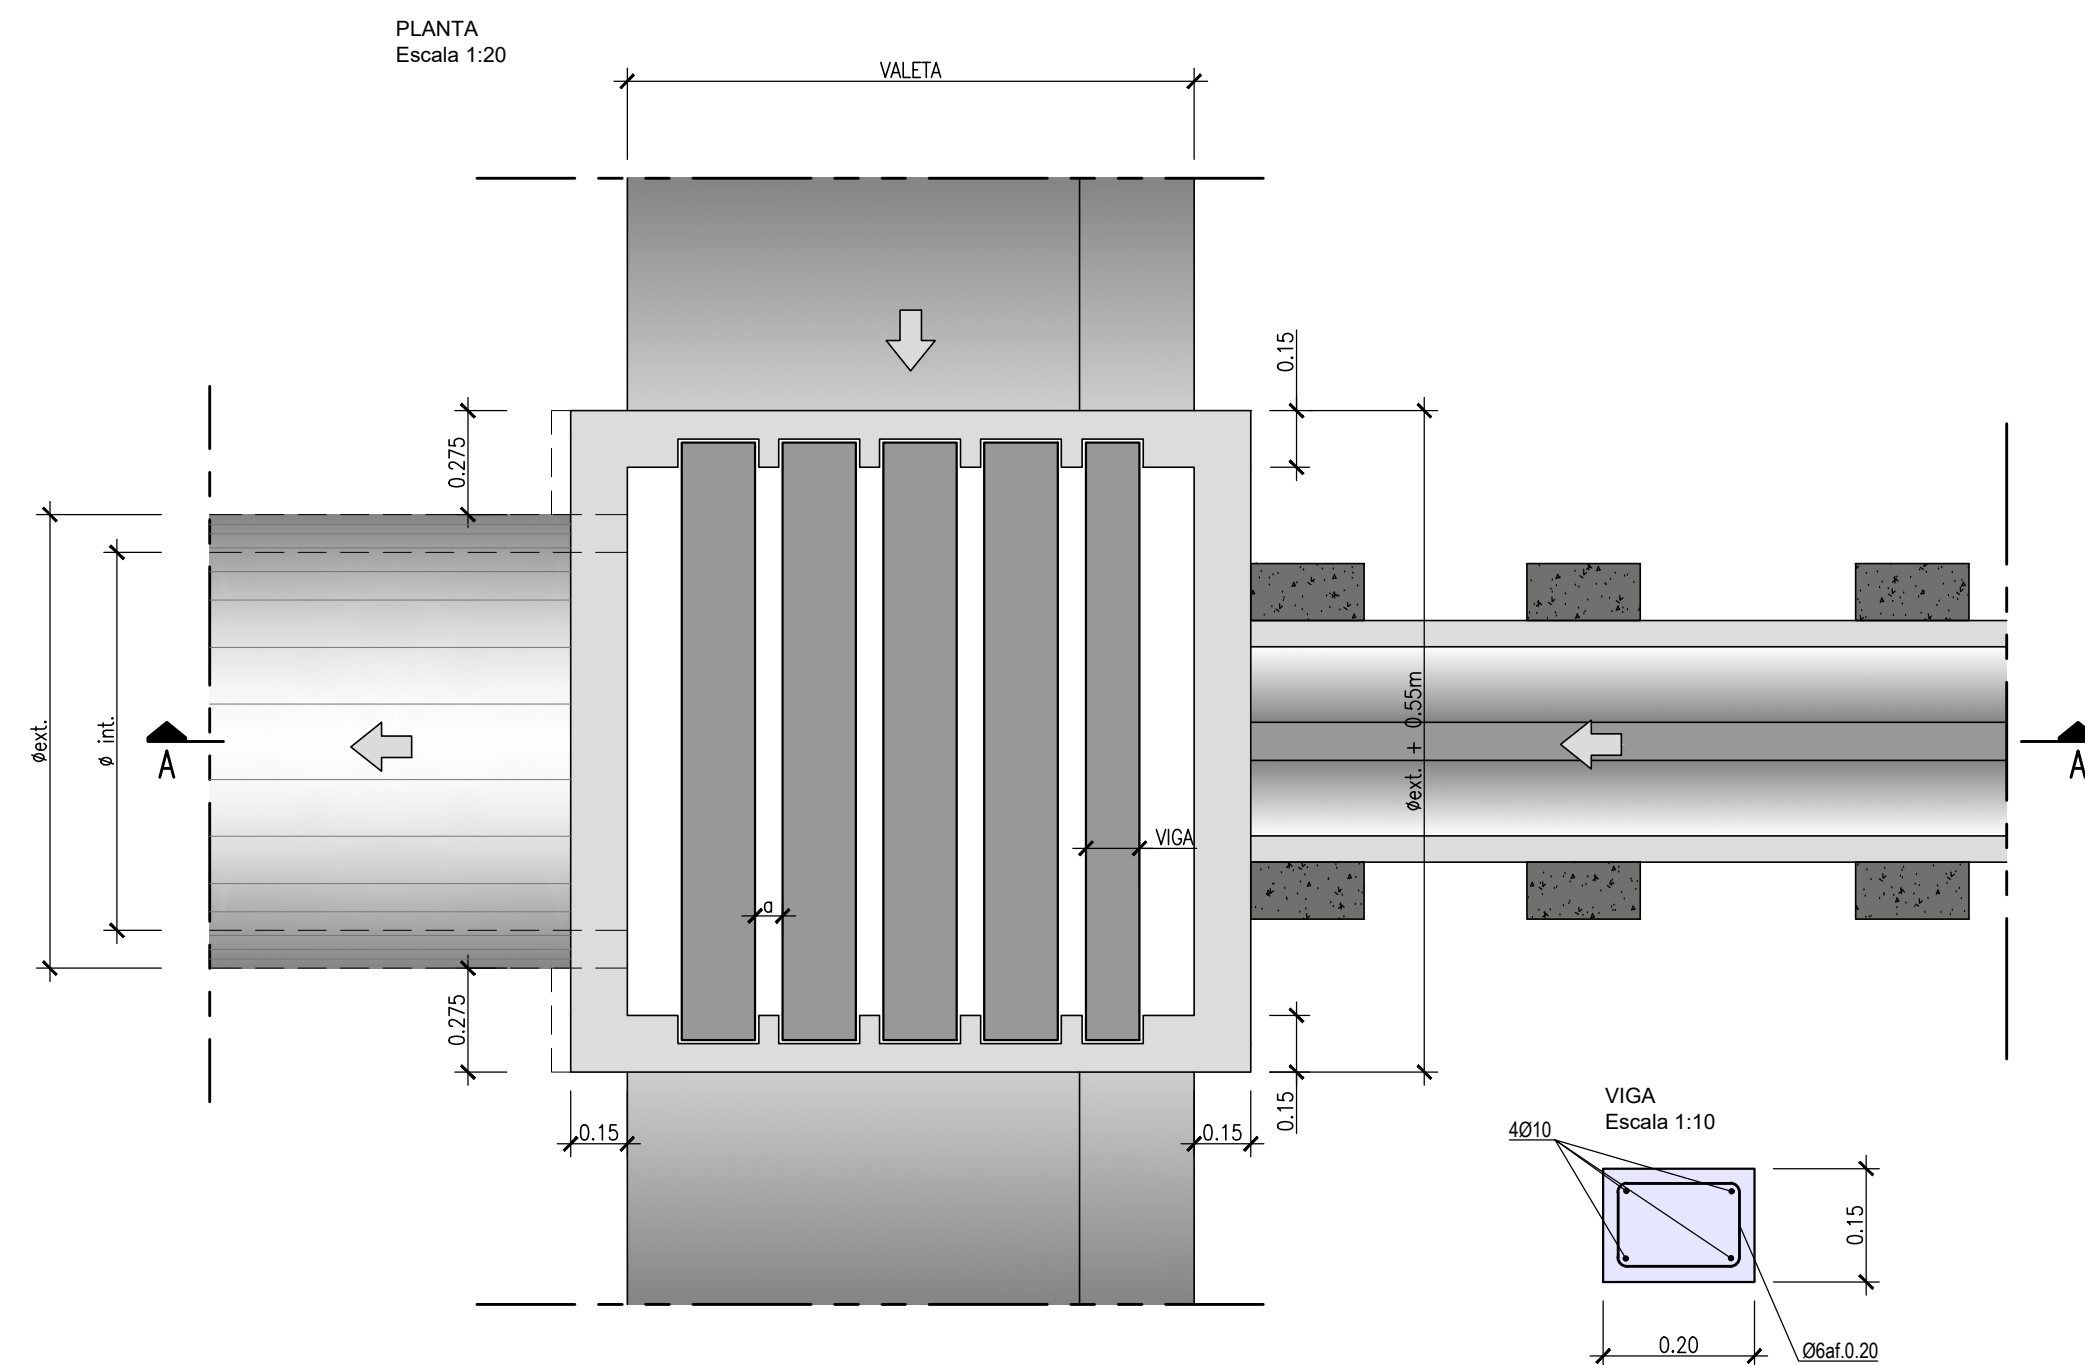
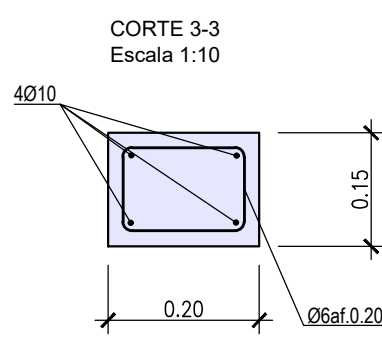


RÚBRICA - F-01.02.49.02
RÚBRICA - R-02.05.03

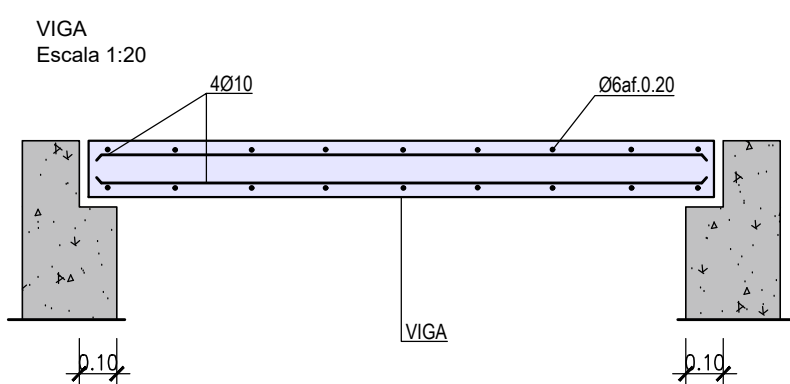


ø ou L	AQUEDUTO SIMPLES	G
	F	
0.40	0.90	1.00
0.80	1.30	1.50
1.00	1.50	1.75
1.20	1.70	1.90
1.50	2.10	1.90
2.00	2.60	2.80
2.50	3.10	3.40

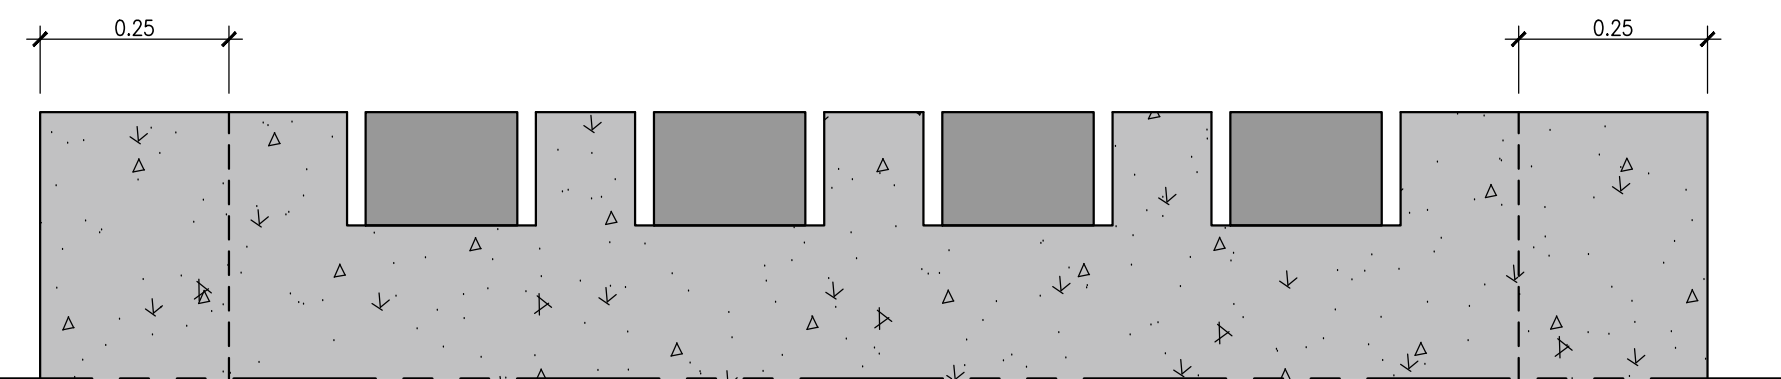

CORTE A-A
Escala 1:20

RÚBRICA - F-01.02.49.02
RÚBRICA - R-02.05.03

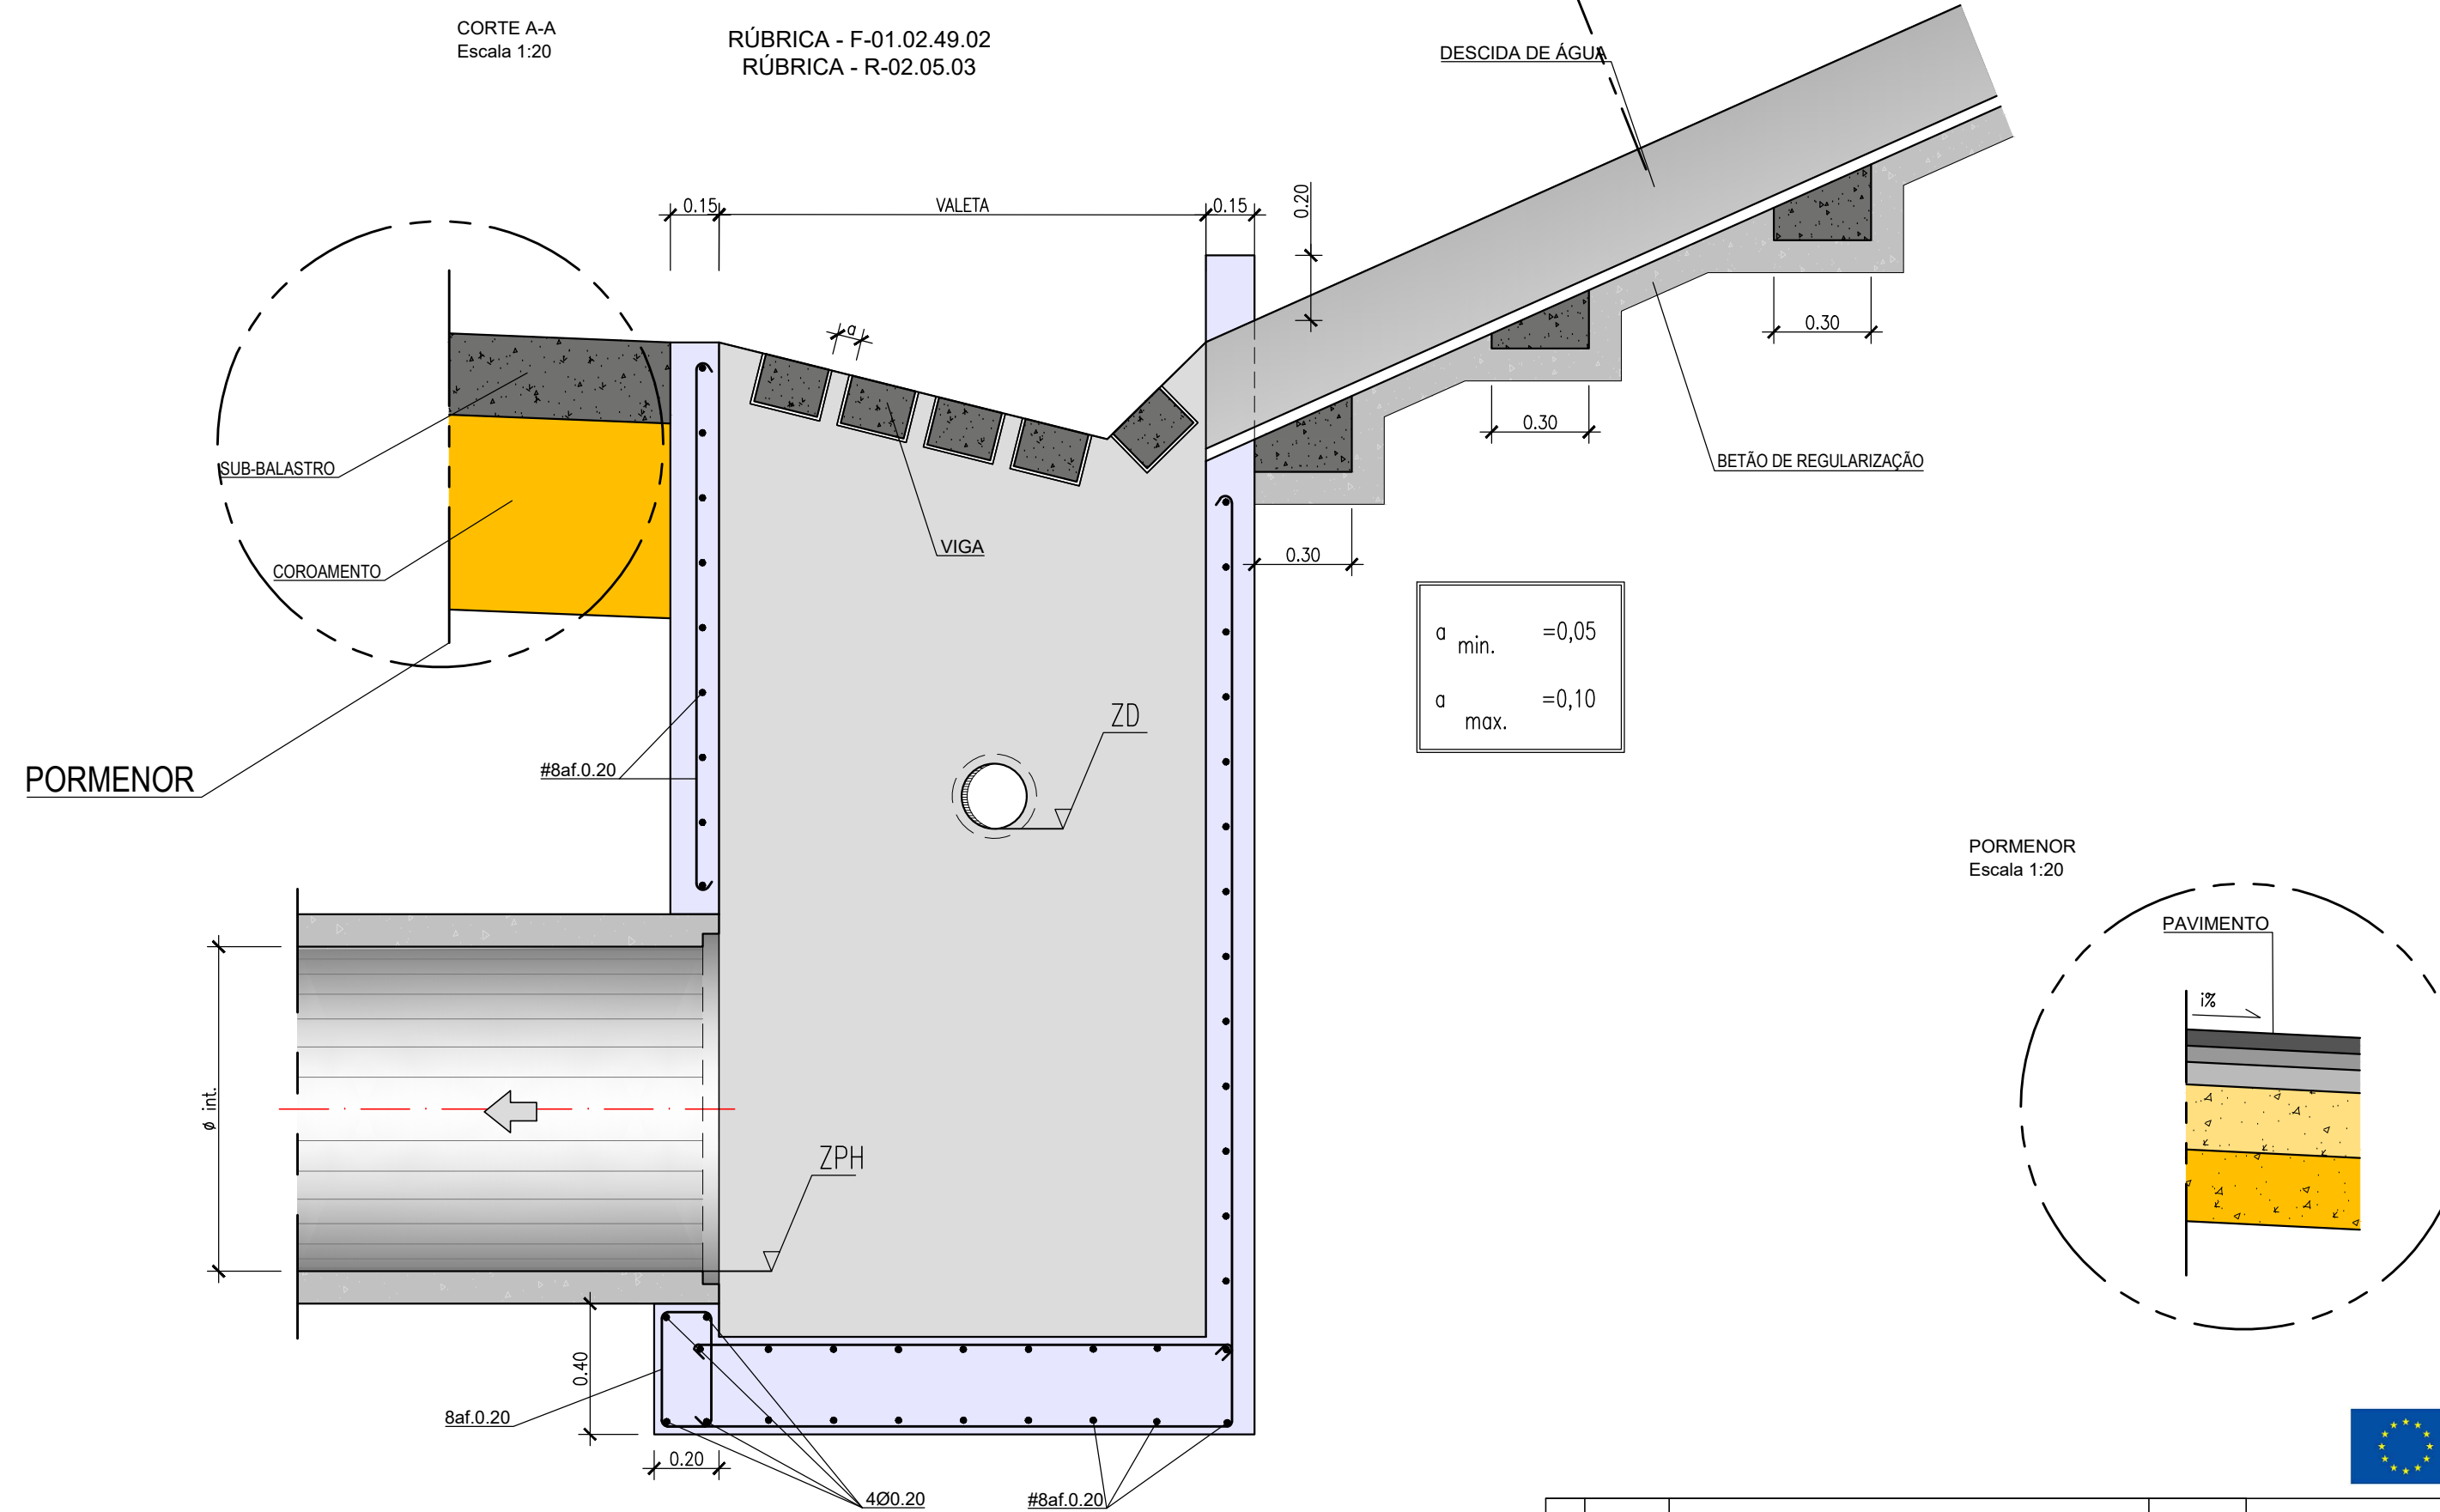

- BETÕES	Betão de Regularização / Enchimento
C16/20	Valas, Valetas
C25/30	
C40/50	Coletores(XC2) / PHs (XC2) /Bocas (XC4)
- AÇÓS	
A500NR	Em Varão
Fe360 (S25JR)	Em Chapas e Perfis
- RECOBRIMENTOS	
0,035 m	

[illegible]