




ALÇADO FRONTAL
ESC=1:50

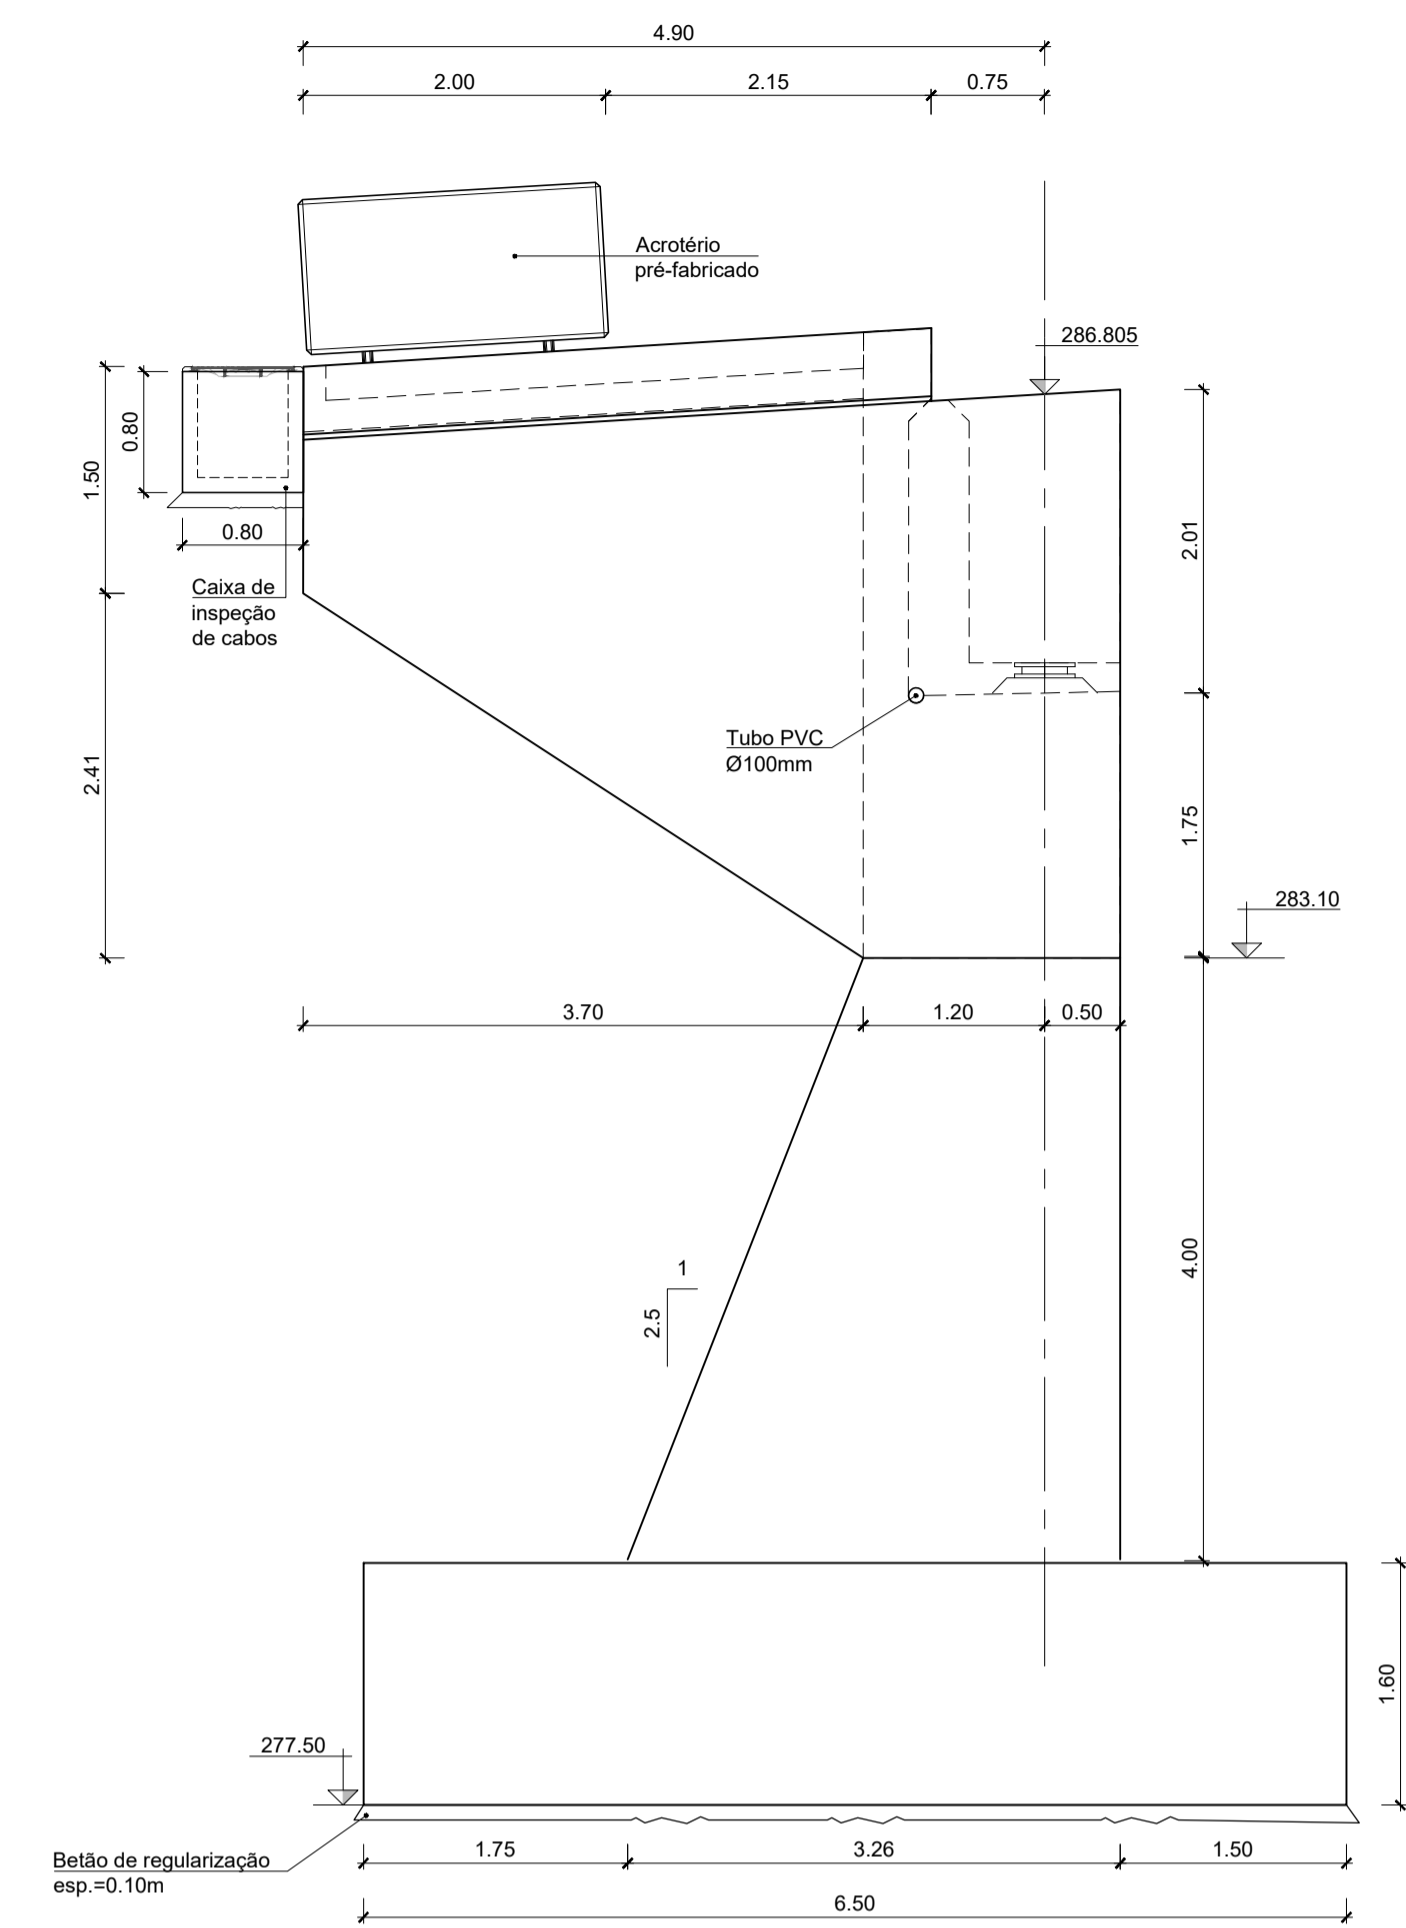

ALÇADO LATERAL SUL
ESC=1:50

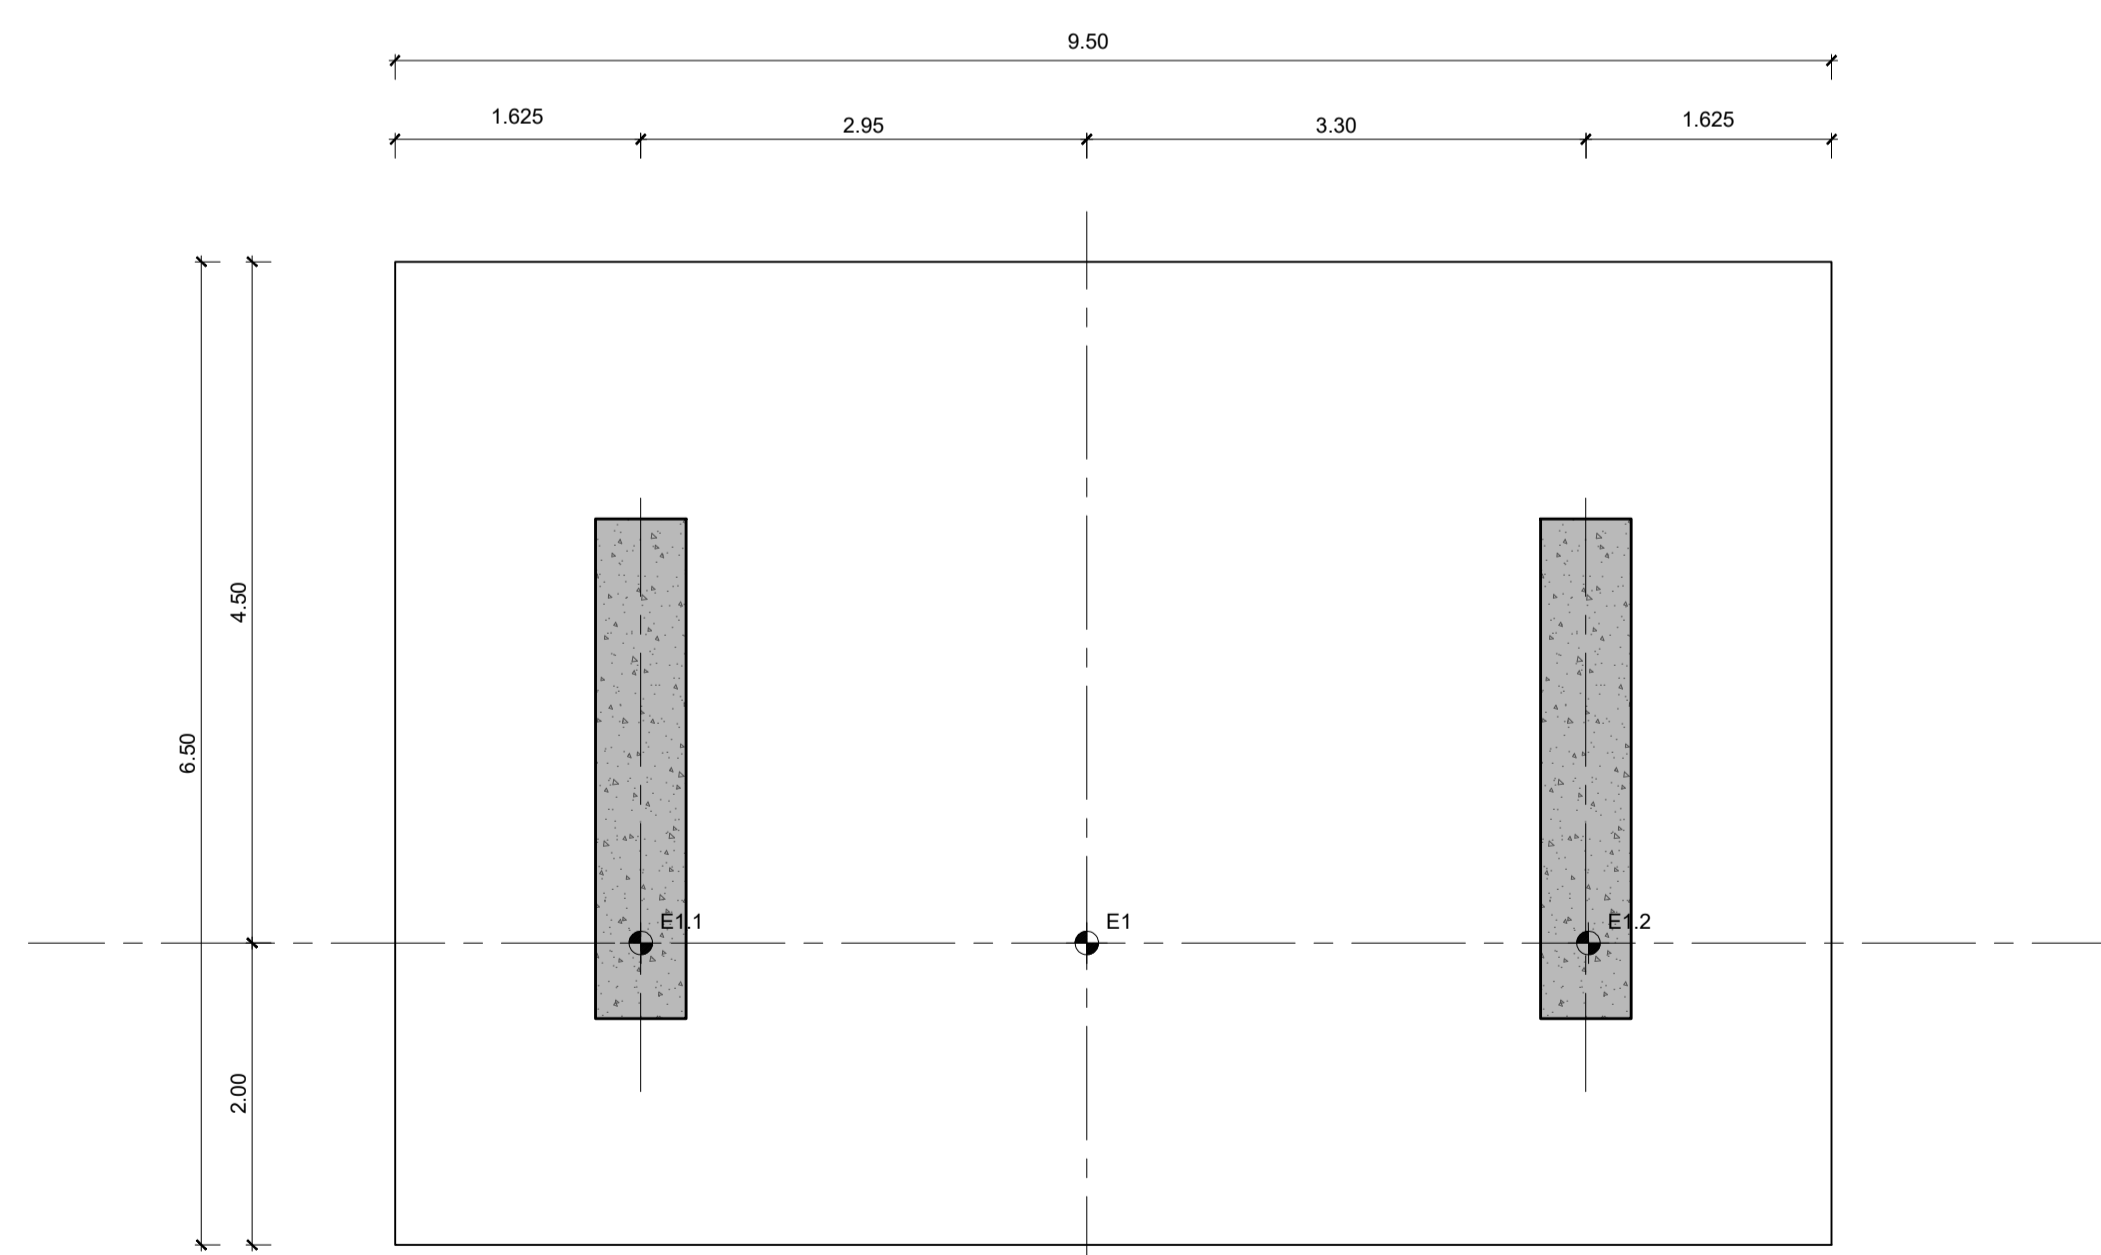

PLANTA DE FUNDAÇÕES
ESC=1:50

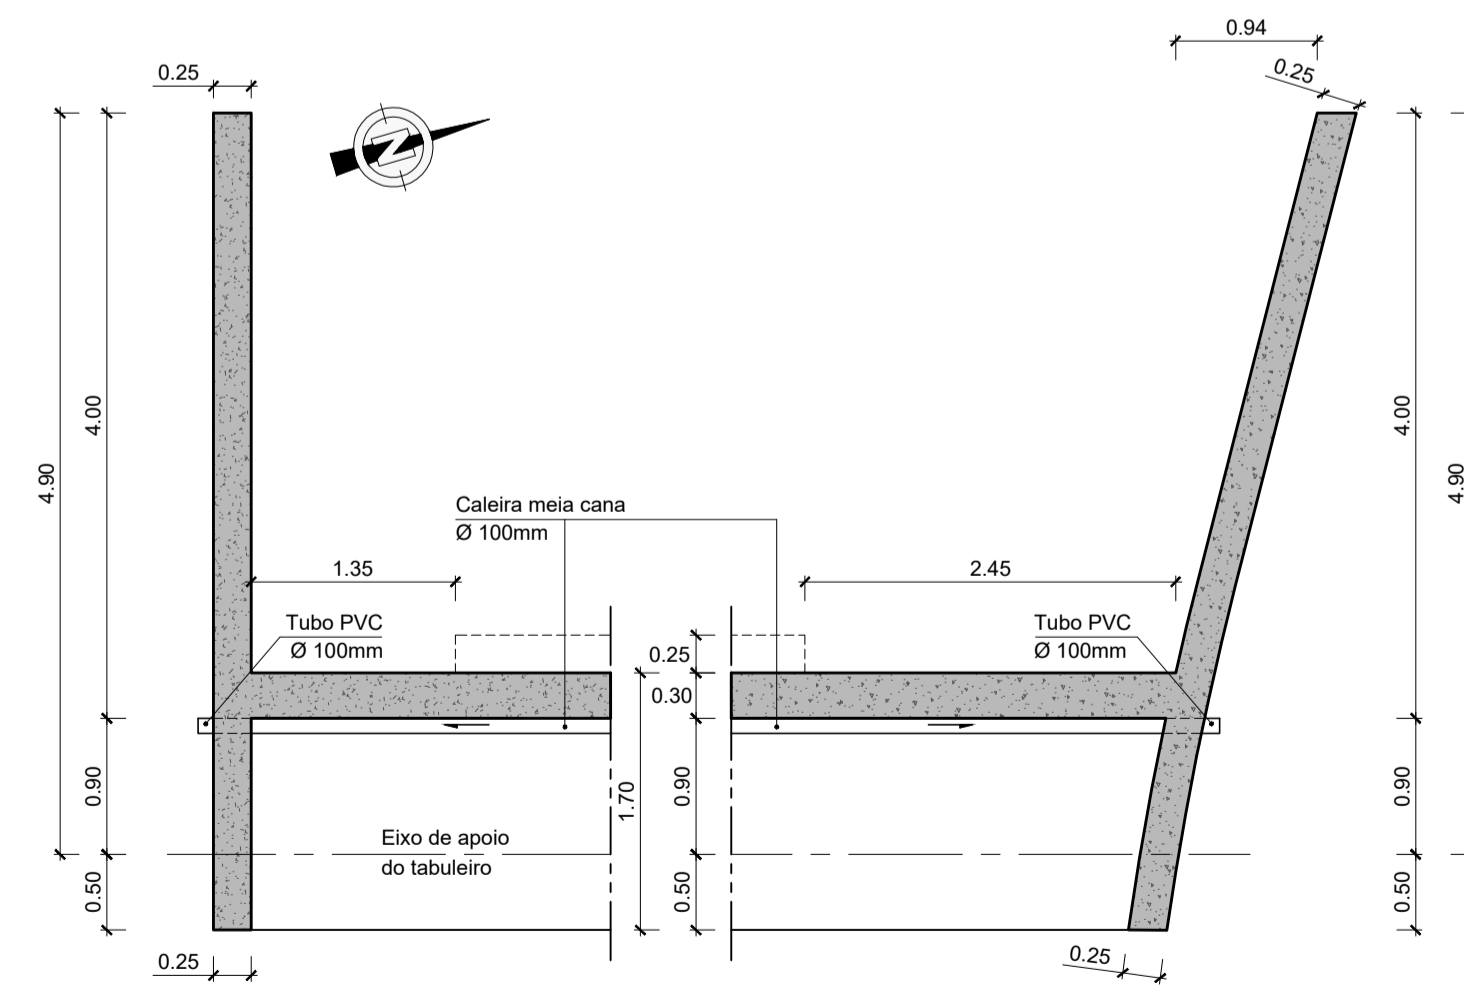

CORTE C-C
ESC=1:50

COORDENADAS DOS PONTOS - E1

PONTOS	M	P
E1	-44651.541	-175365.872
E1.1	-44652.363	-175368.705
E1.2	-44650.620	-175362.703