



PAVILHÃO (Pav. 1 + ARO 1 + ARR 1)

Planta

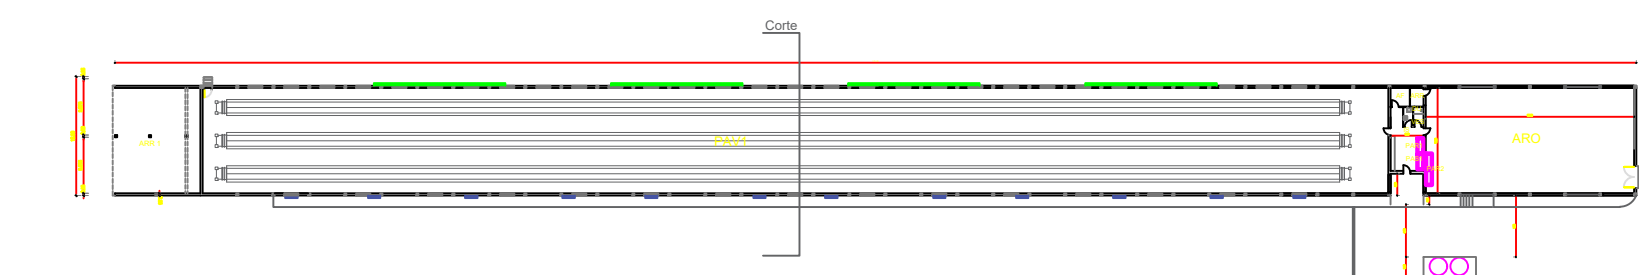

LEGENDA
PAV: Pavilhão
ARO: Armazenamento de Ovos
ALP: Alpendro
SE: Seta
A: Alpendro
Vest: Vestiário
ARQ: Armazenamento de Resíduos
PAS: Pó de Armazenamento de Resíduos
PAS: Pó de Armazenamento de Resíduos


A

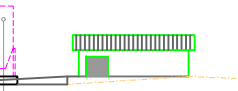


A P




Corte Transversal

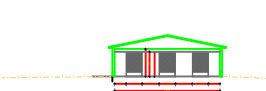

A L

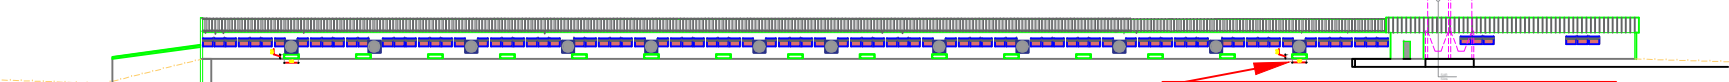


A L D

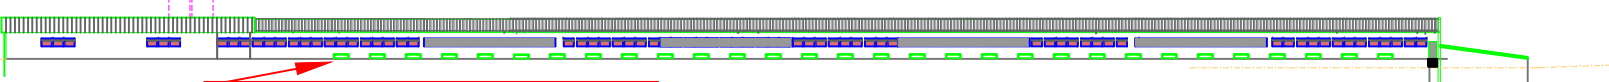


ARR 2


Planta

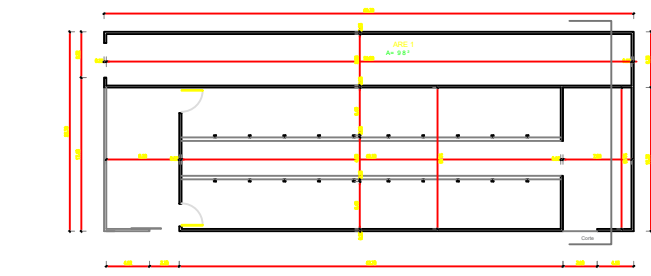


A L

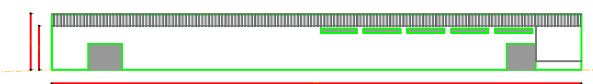


A L D

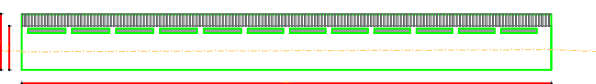


A

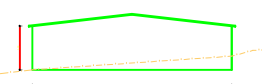

A P

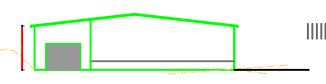


Corte Transversal

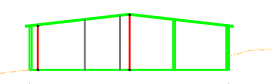


ARE 1

Planta

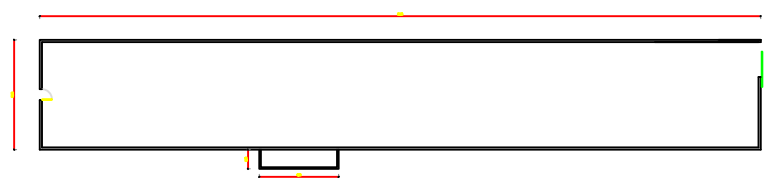


A L D

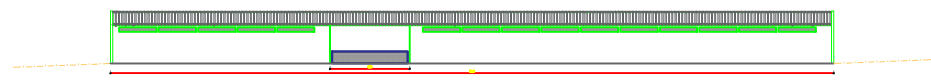


A L




A

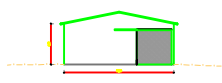

A P

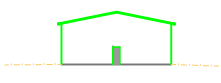

Corte Transversal

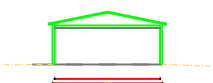



Recuperar
252 RQVD P Ag 1 Anl do
Zézero S.A.
Rua do Arquitecto de Cima, nº1057
2340-518 Paço Mendes
Ferreira do Zézero

R :
LICENCIAMENTO
Projeto
Exploração - Núcleo Avícola
Lugar
Relvas - Nossa Senhora do Pranto
Ferreira do Zézero
Desenho:
fi
P x 1 R i / S b
Tá R Av :
Departamento de projecto interno
Data: 09/09/2023 Escala: 1:100