



1 3D - Perspective Block A

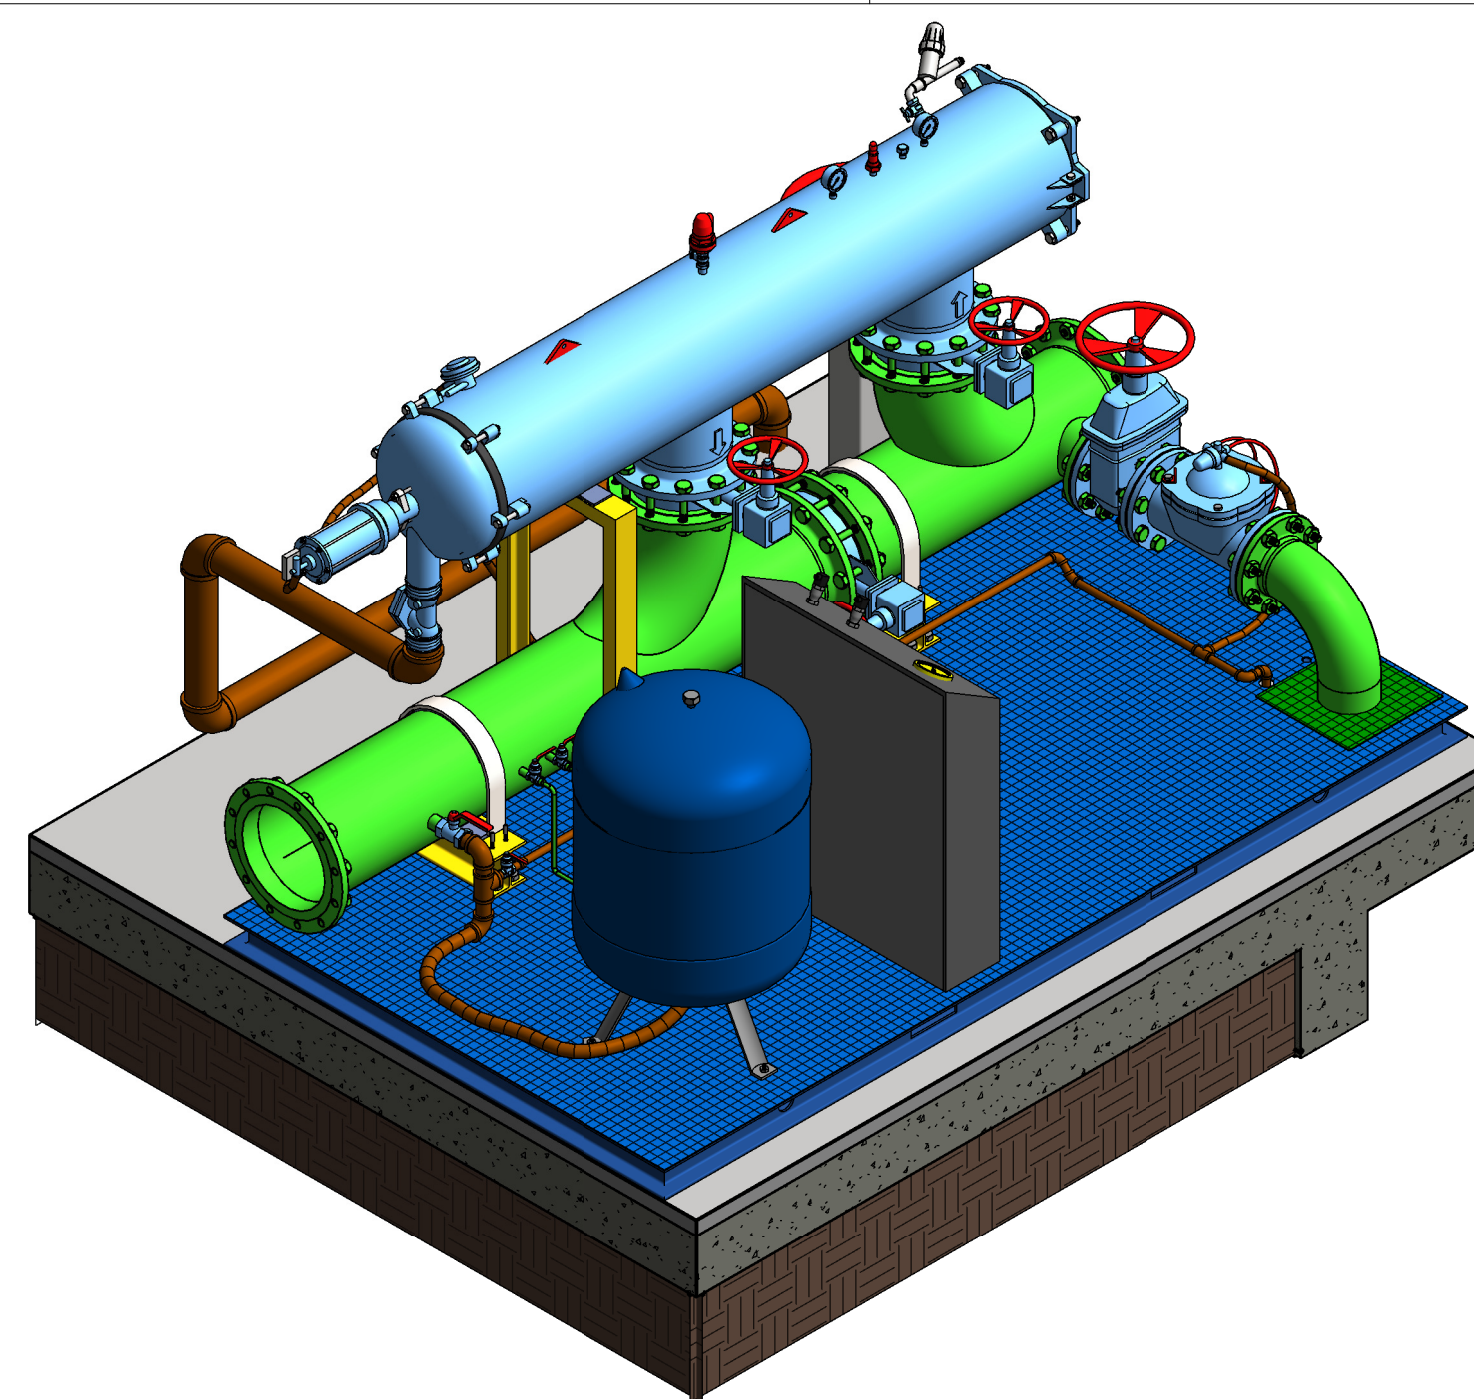

2 3D - Perspective Block B

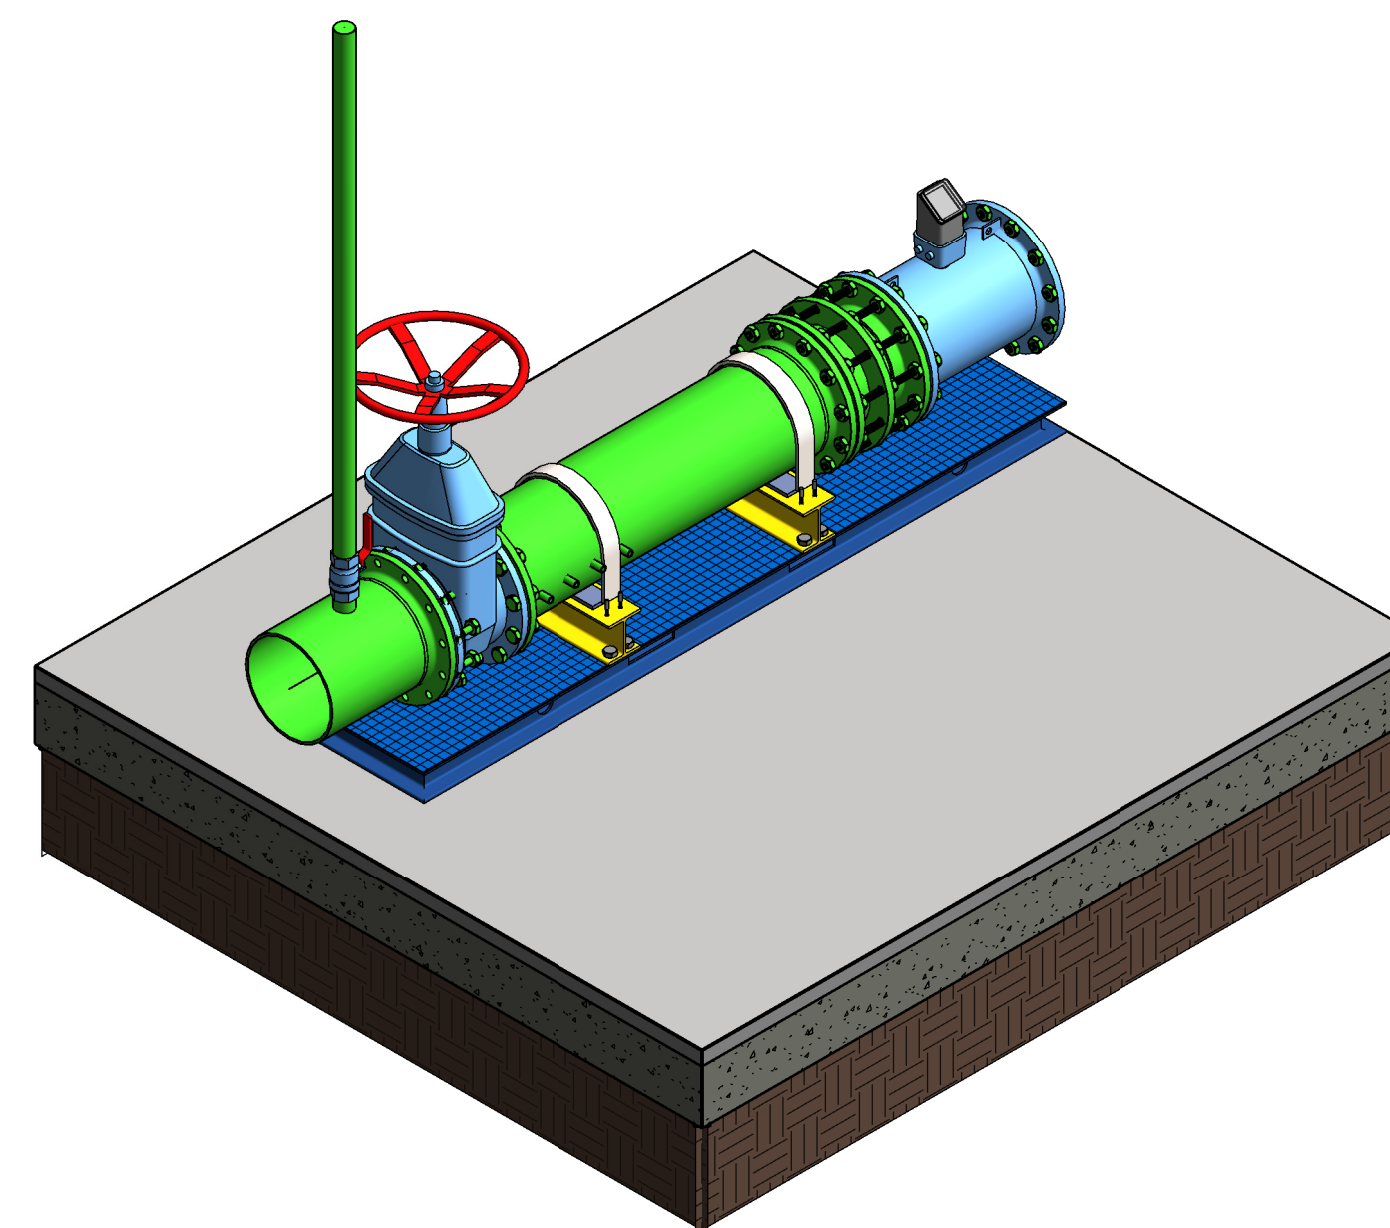

3 3D - Perspective Block C

Observations:

Applicant:

Owner

Title:

Station Kilada Hill

Location:

Greece

Design Phase:

Execution Project - Finals Screens

Issue Date

Specialty:

Electromechanical Installations

Description

3D - Perspectives - Blocks A, B and C

Scale:

Drawing n°

06

Designed: Designer

Drawn: Author

Approved: Approver

GRUNDFOS

All quotes to be confirmed on site. All written quotes have priority over those drawn. The information in this drawing is to be used for reference only. It should not be reproduced without the author's authorization.