




ALÇADO FRONTAL
ESC.=1:50

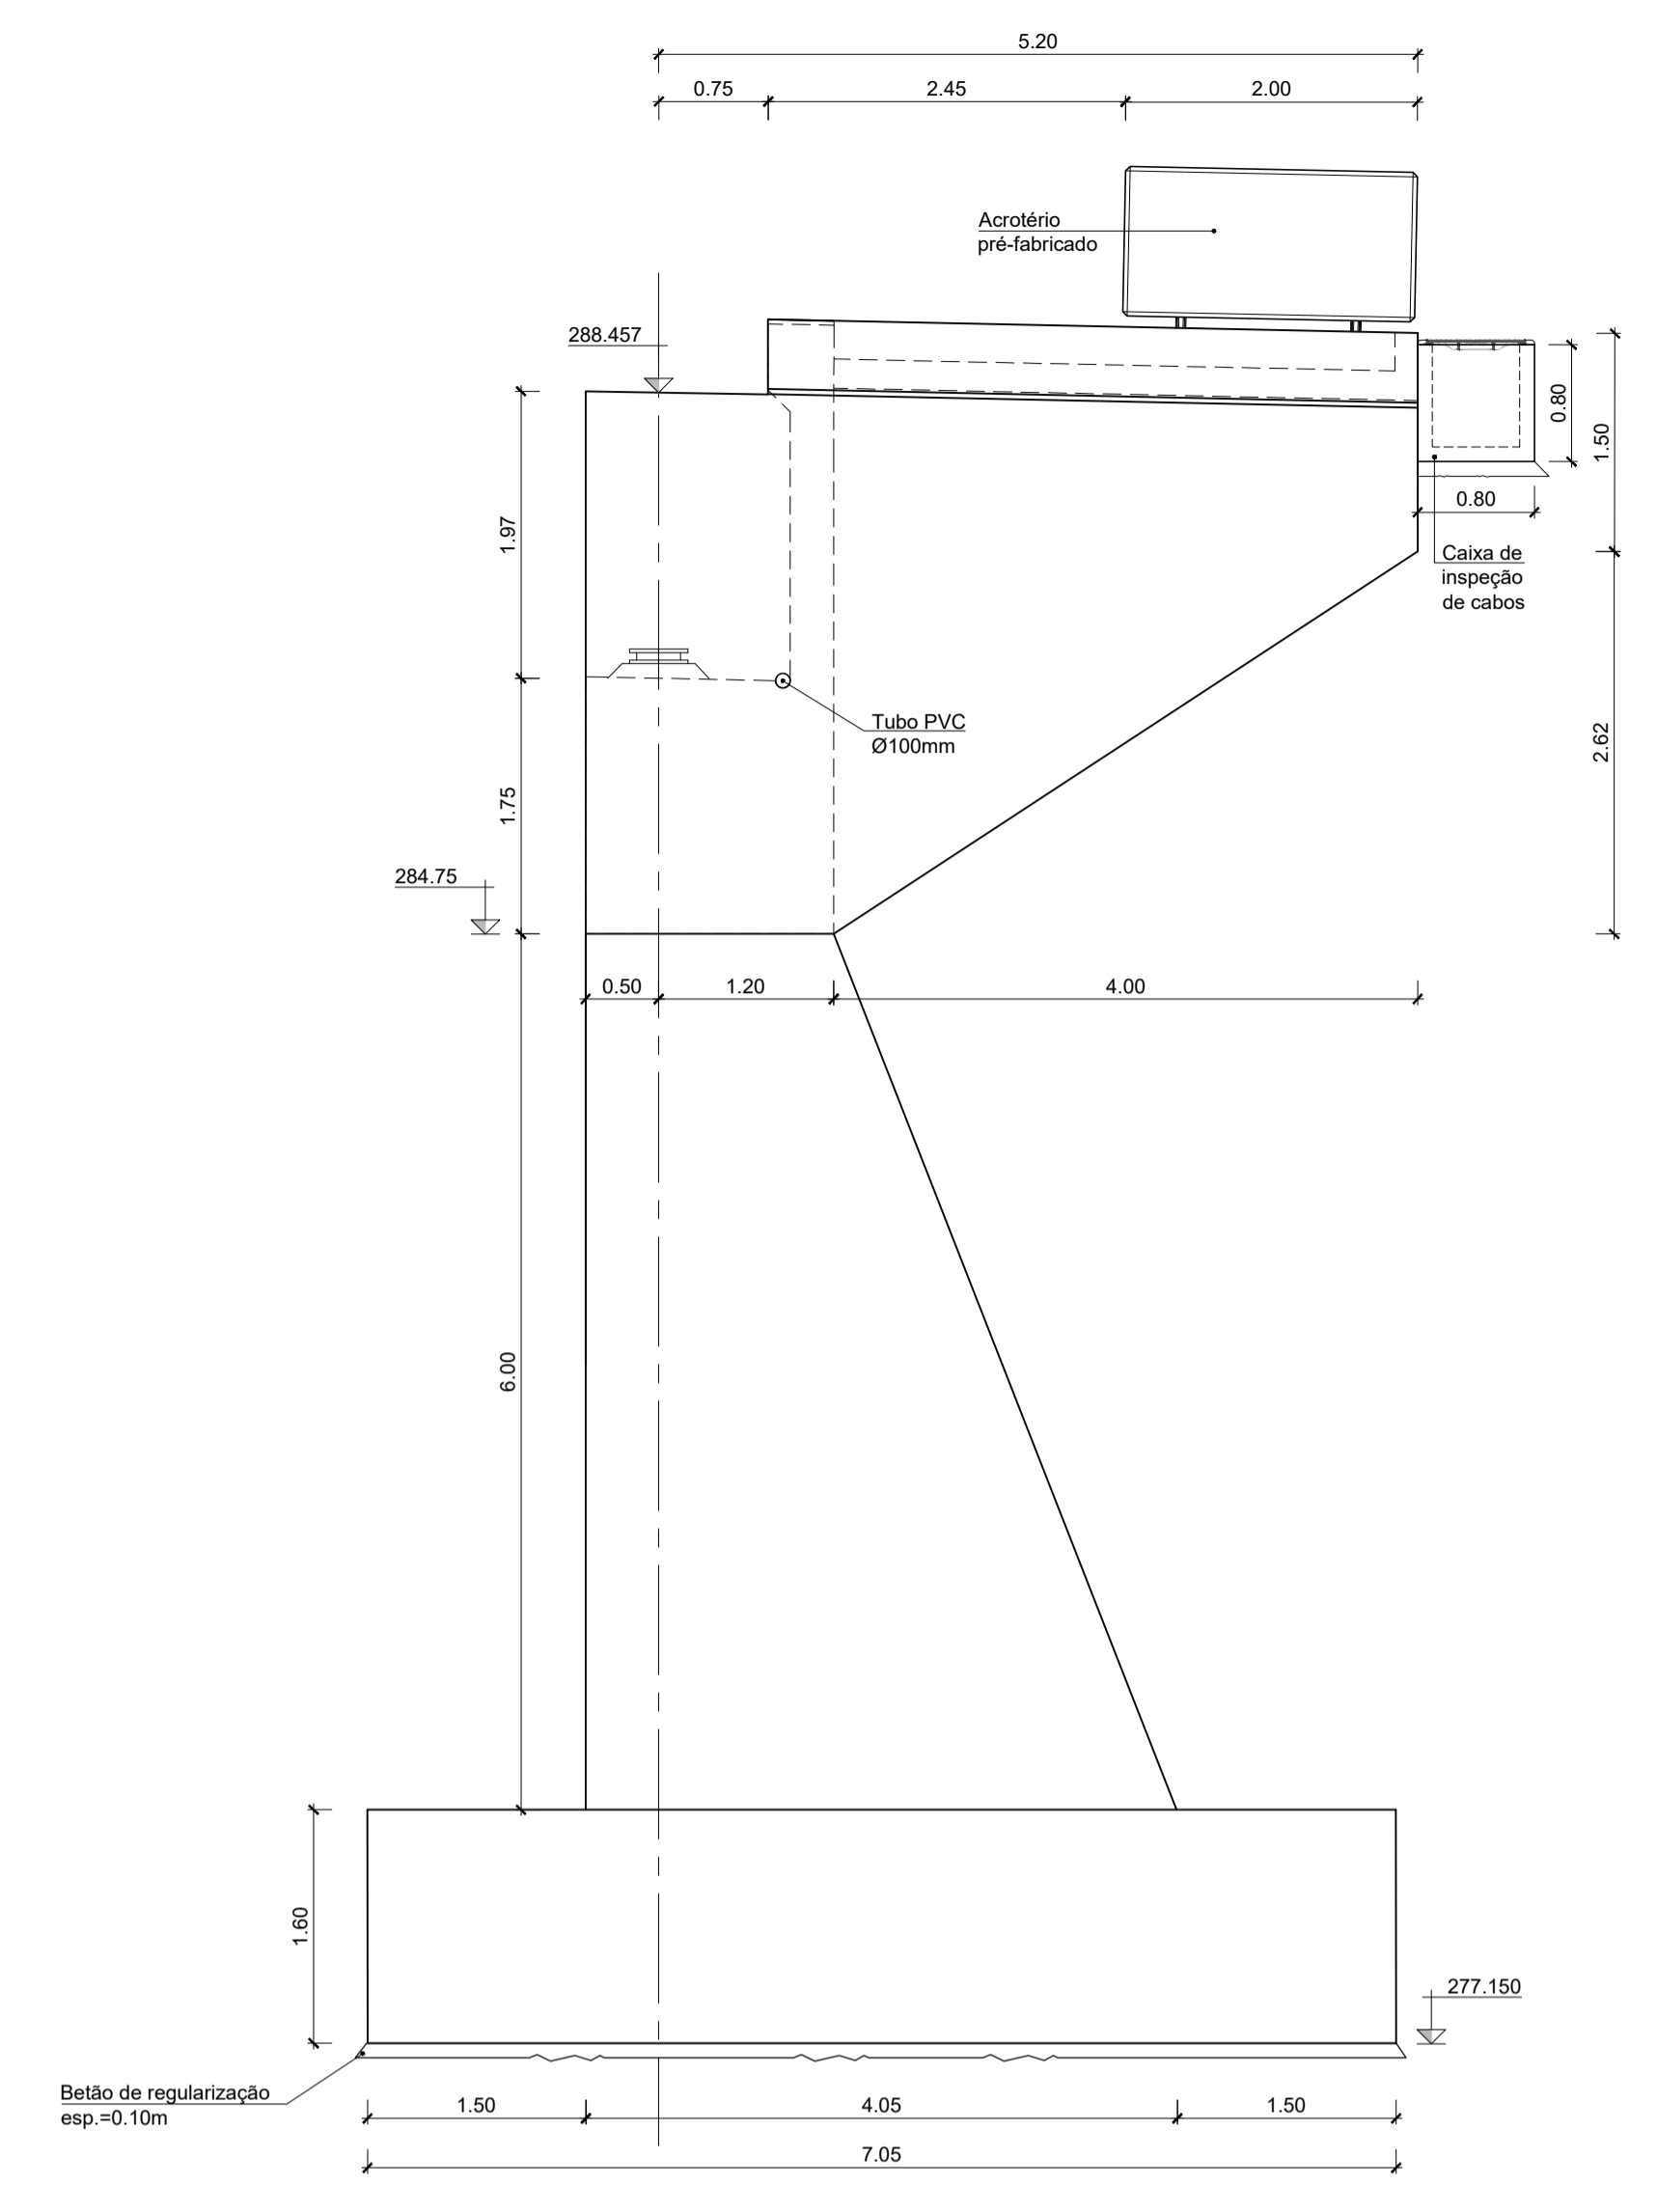

ALÇADO LATERAL SUL
ESC.=1:50

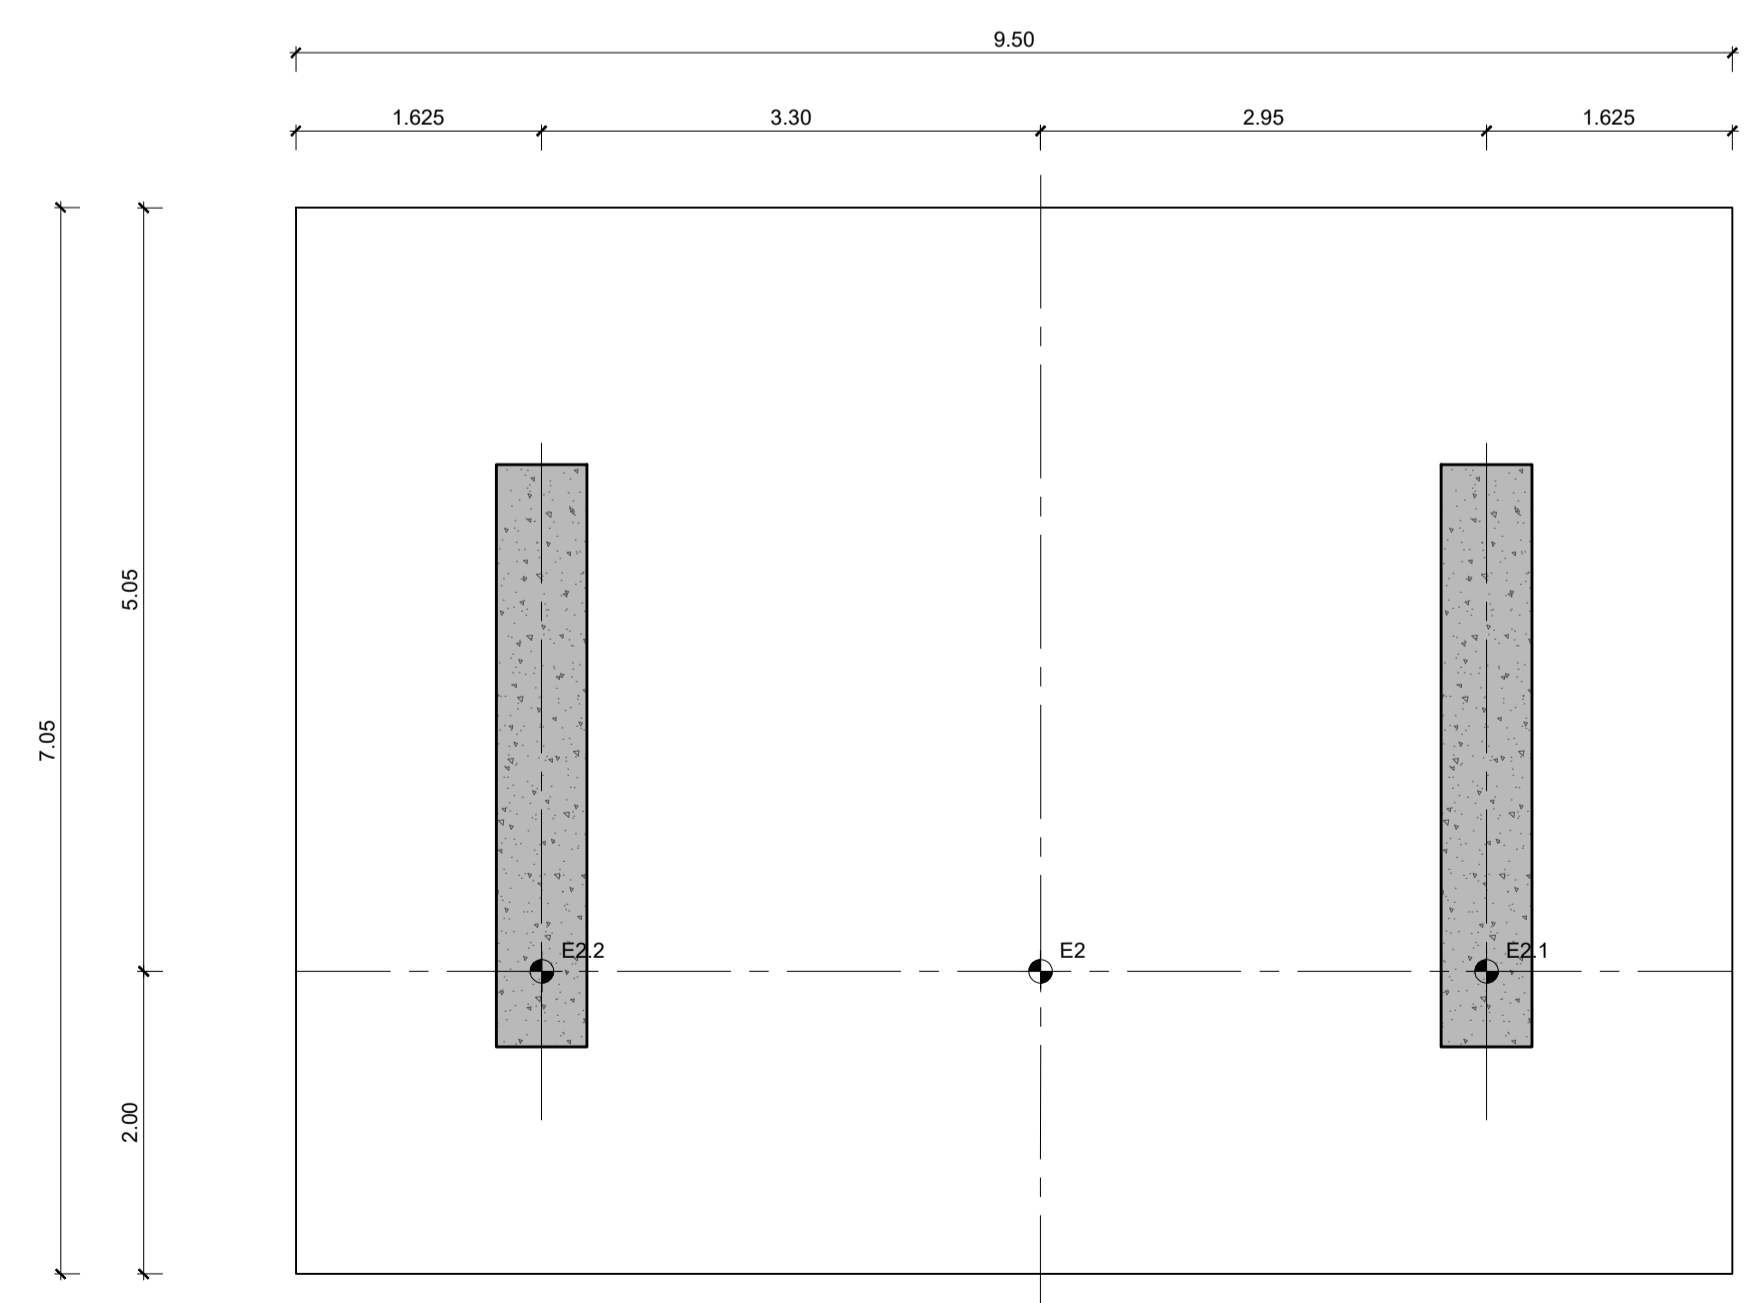

PLANTA DE FUNDAÇÕES
ESC.=1:50

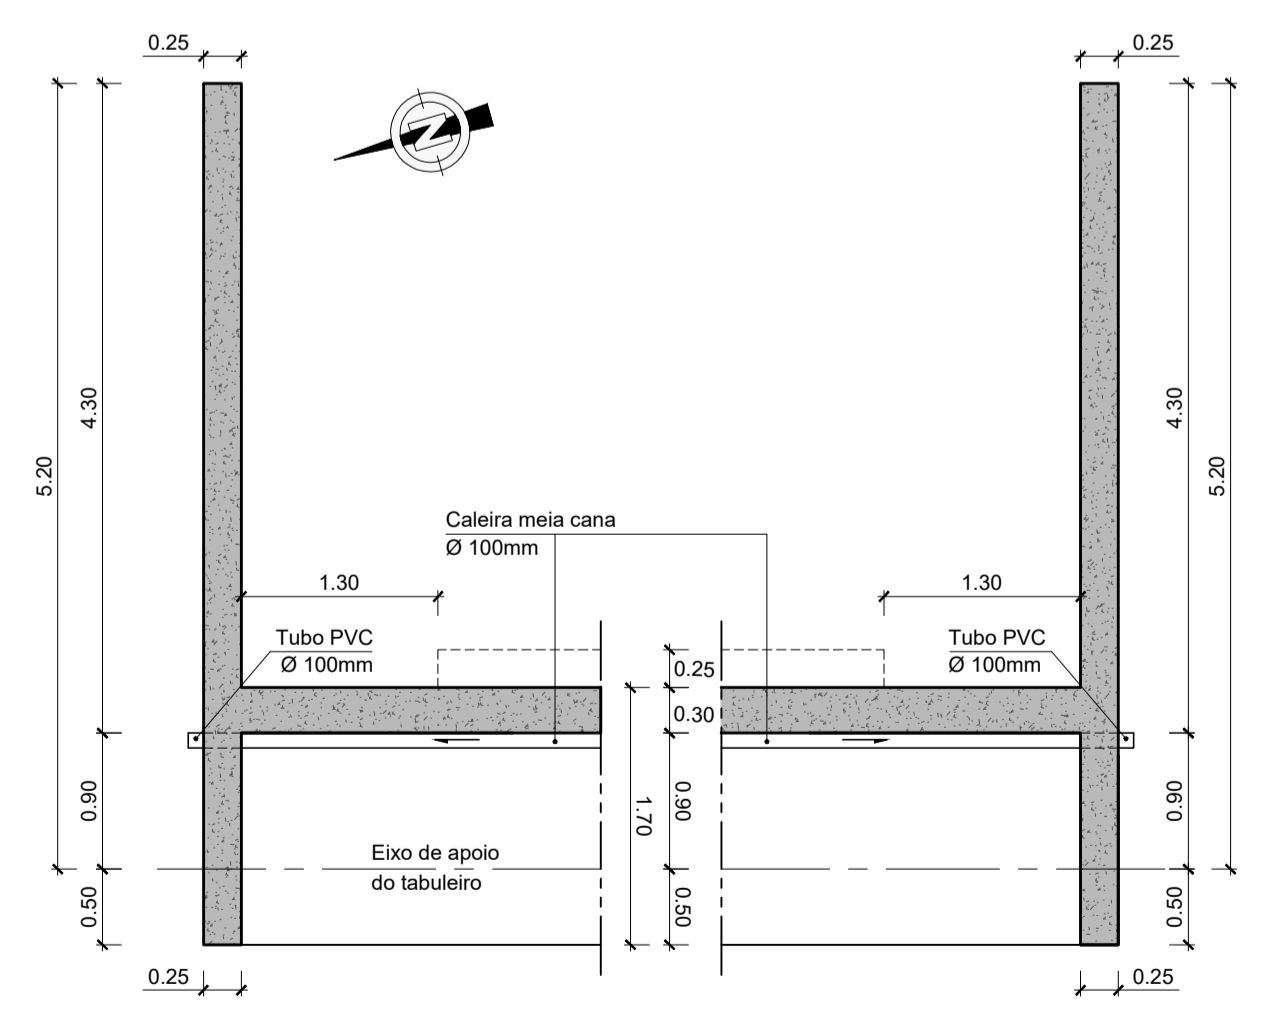

CORTE C-C
ESC.=1:50

COORDENADAS DOS PONTOS - E2

PONTOS	M	P
E2	-44586.815	-175384.670
E2.1	-44587.638	-175387.503
E2.2	-44585.895	-175381.501