


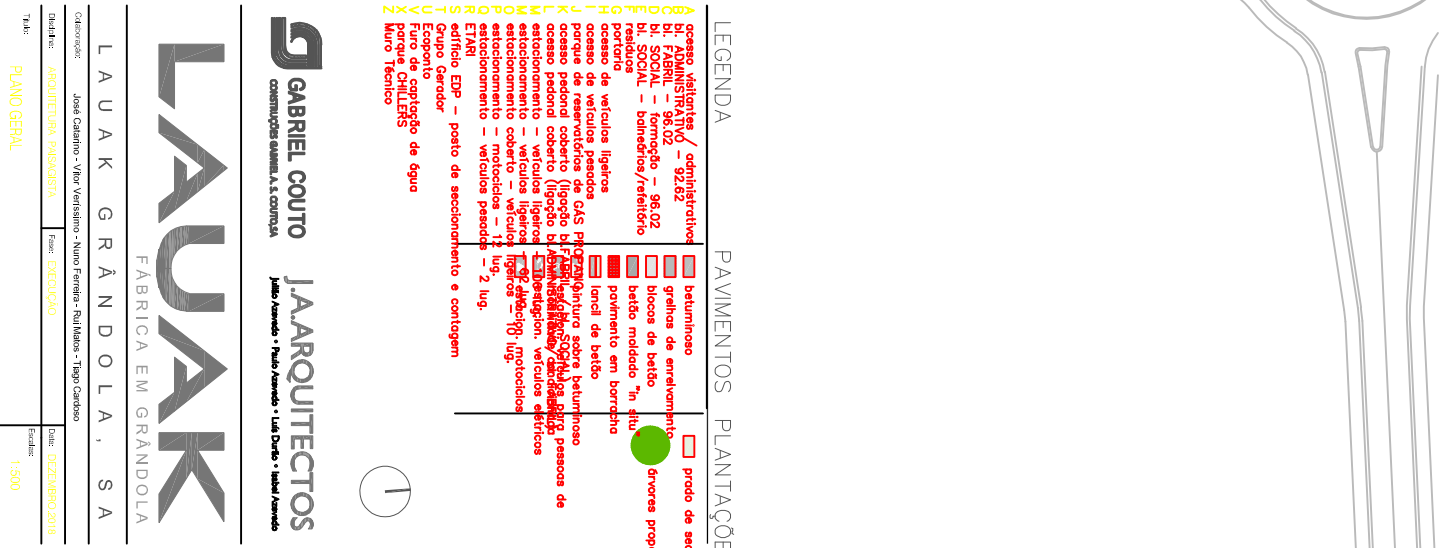

J.A.ARQUITECTOS
Julio Azavedo • Paulo Azavedo • Luís Durrão • Isabel Azavedo

UAK
FÁBRICA EM GRÂNDOLA


OLA, SA

- Tingo Cardoso





Date: DEZEMBRO.2011





1:500


ISSN 0168-1606 (PRINT) CODEN AUTOCOE 10008-0008 (ONLINE) DOI: 10.1002/autocoe.10008


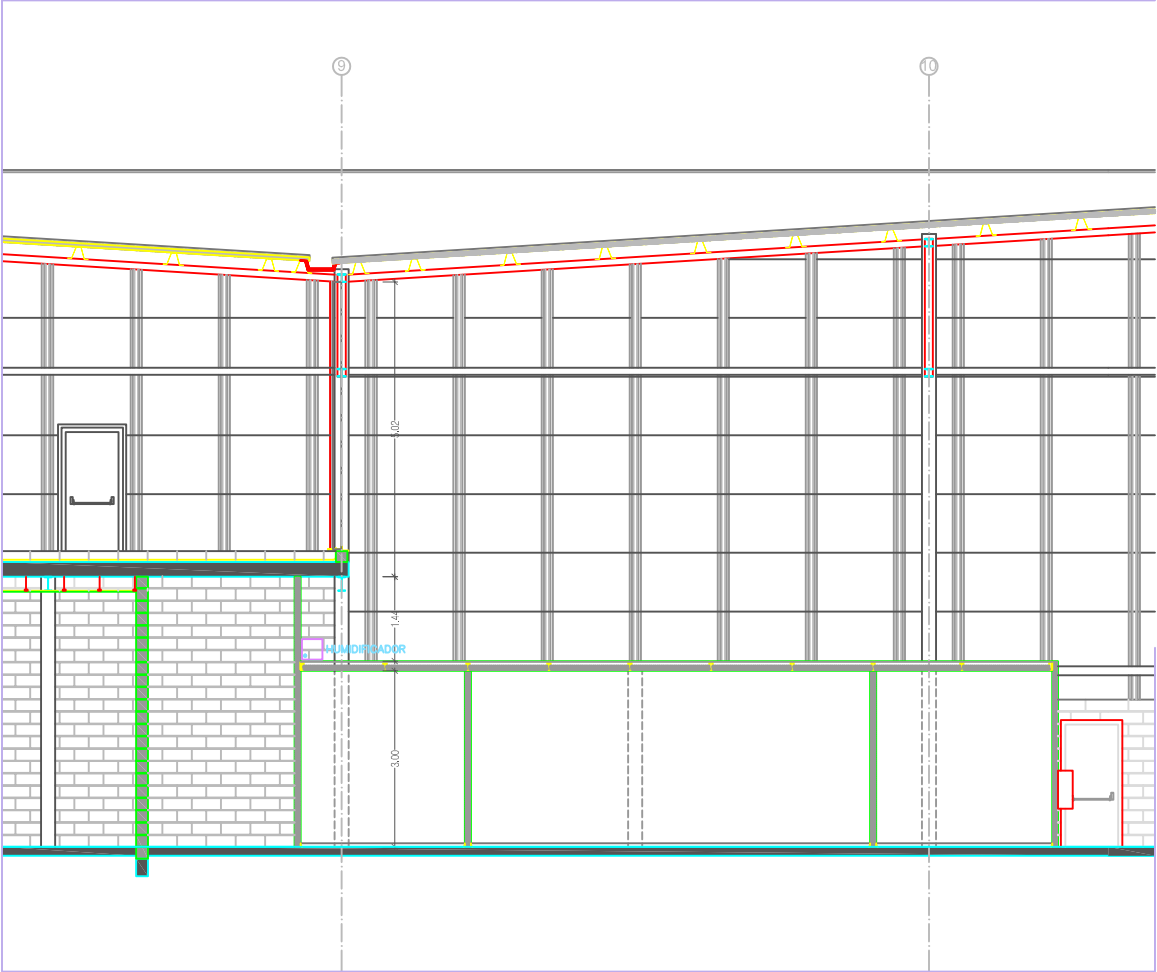




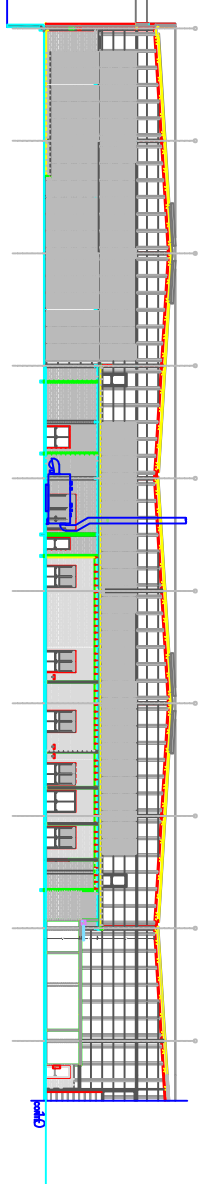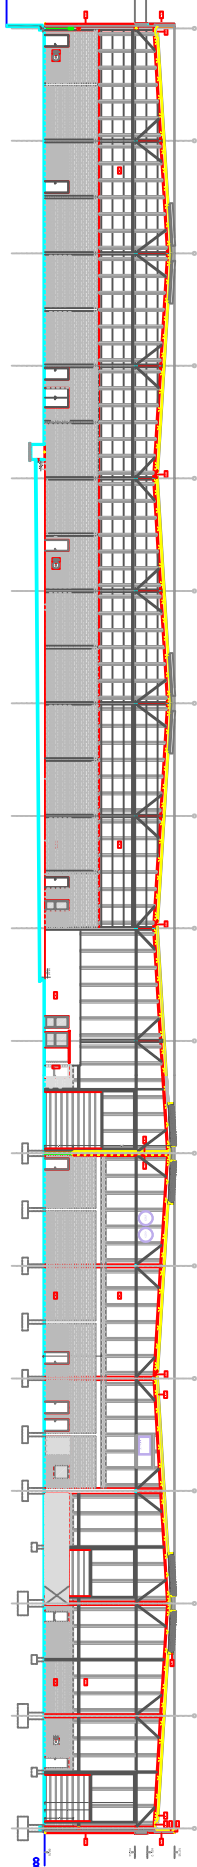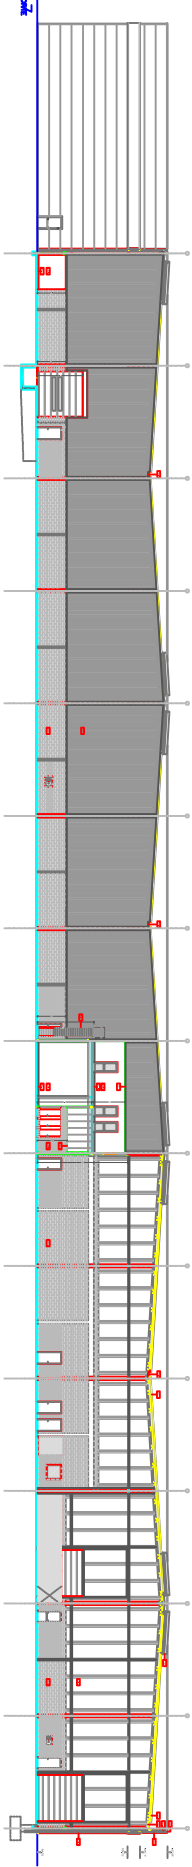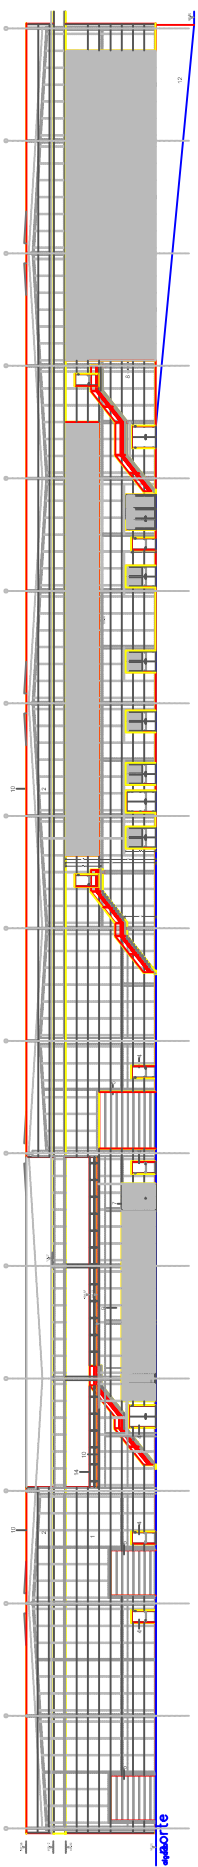

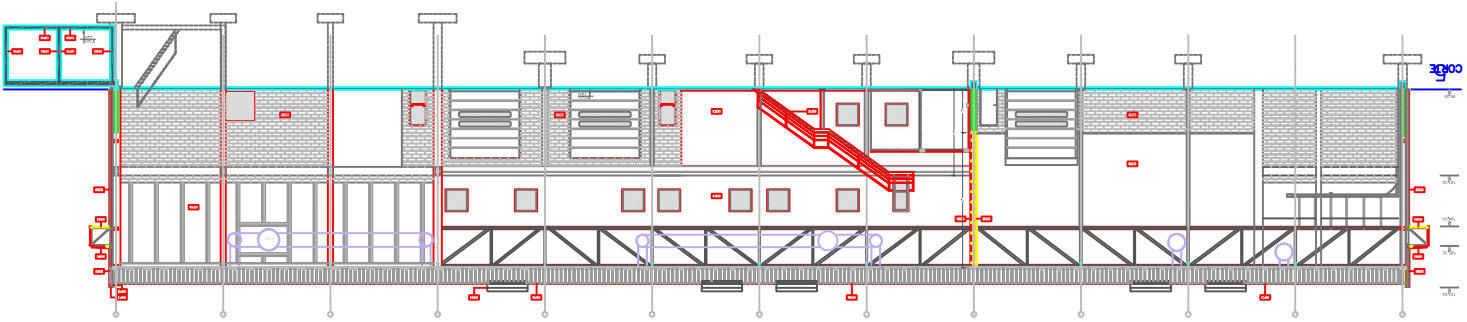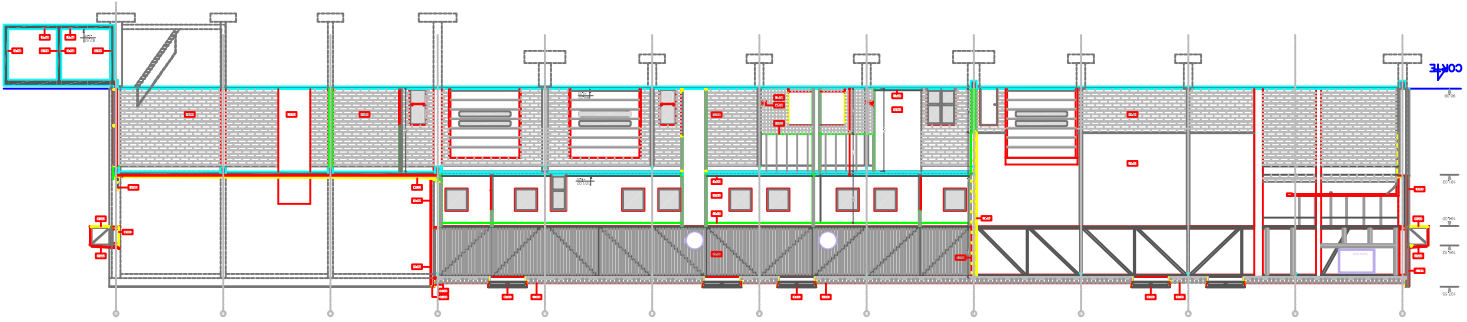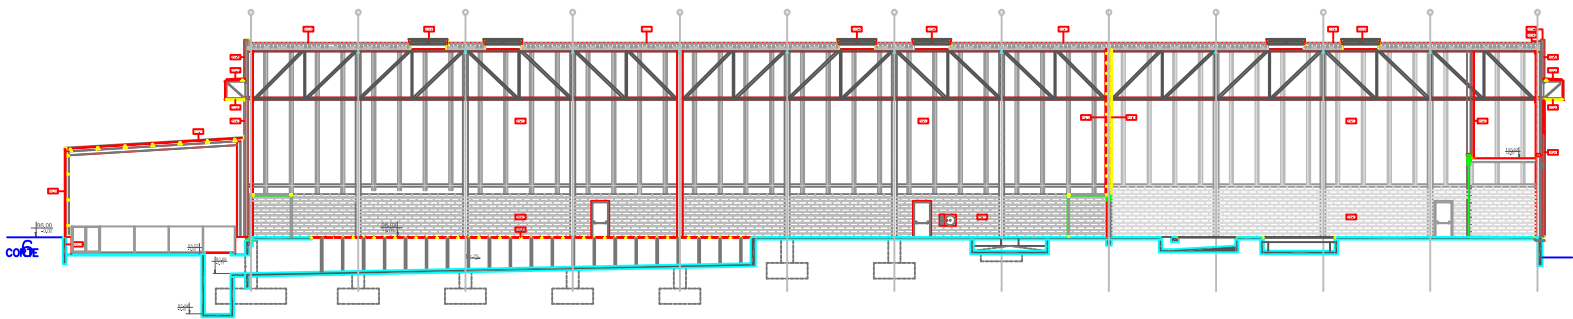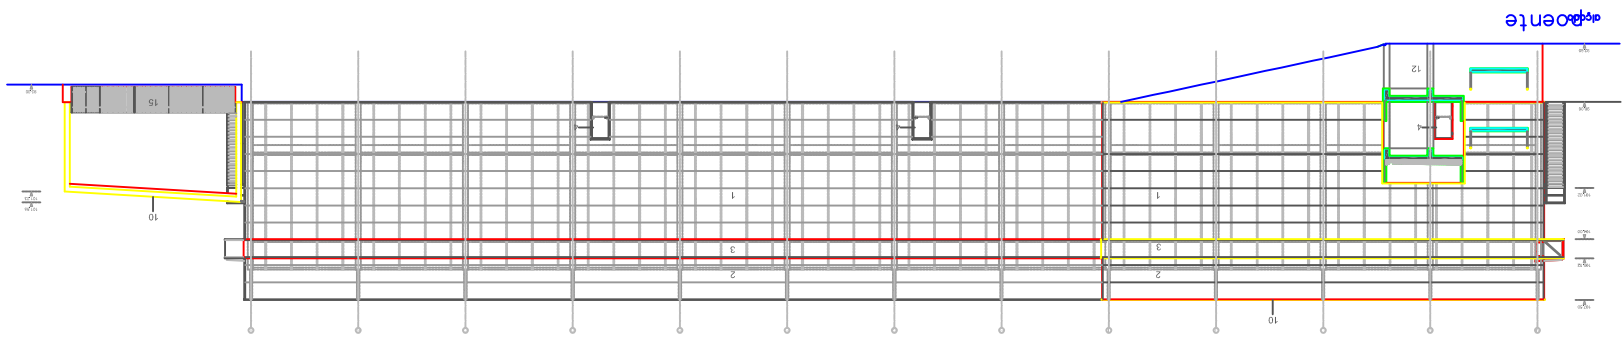


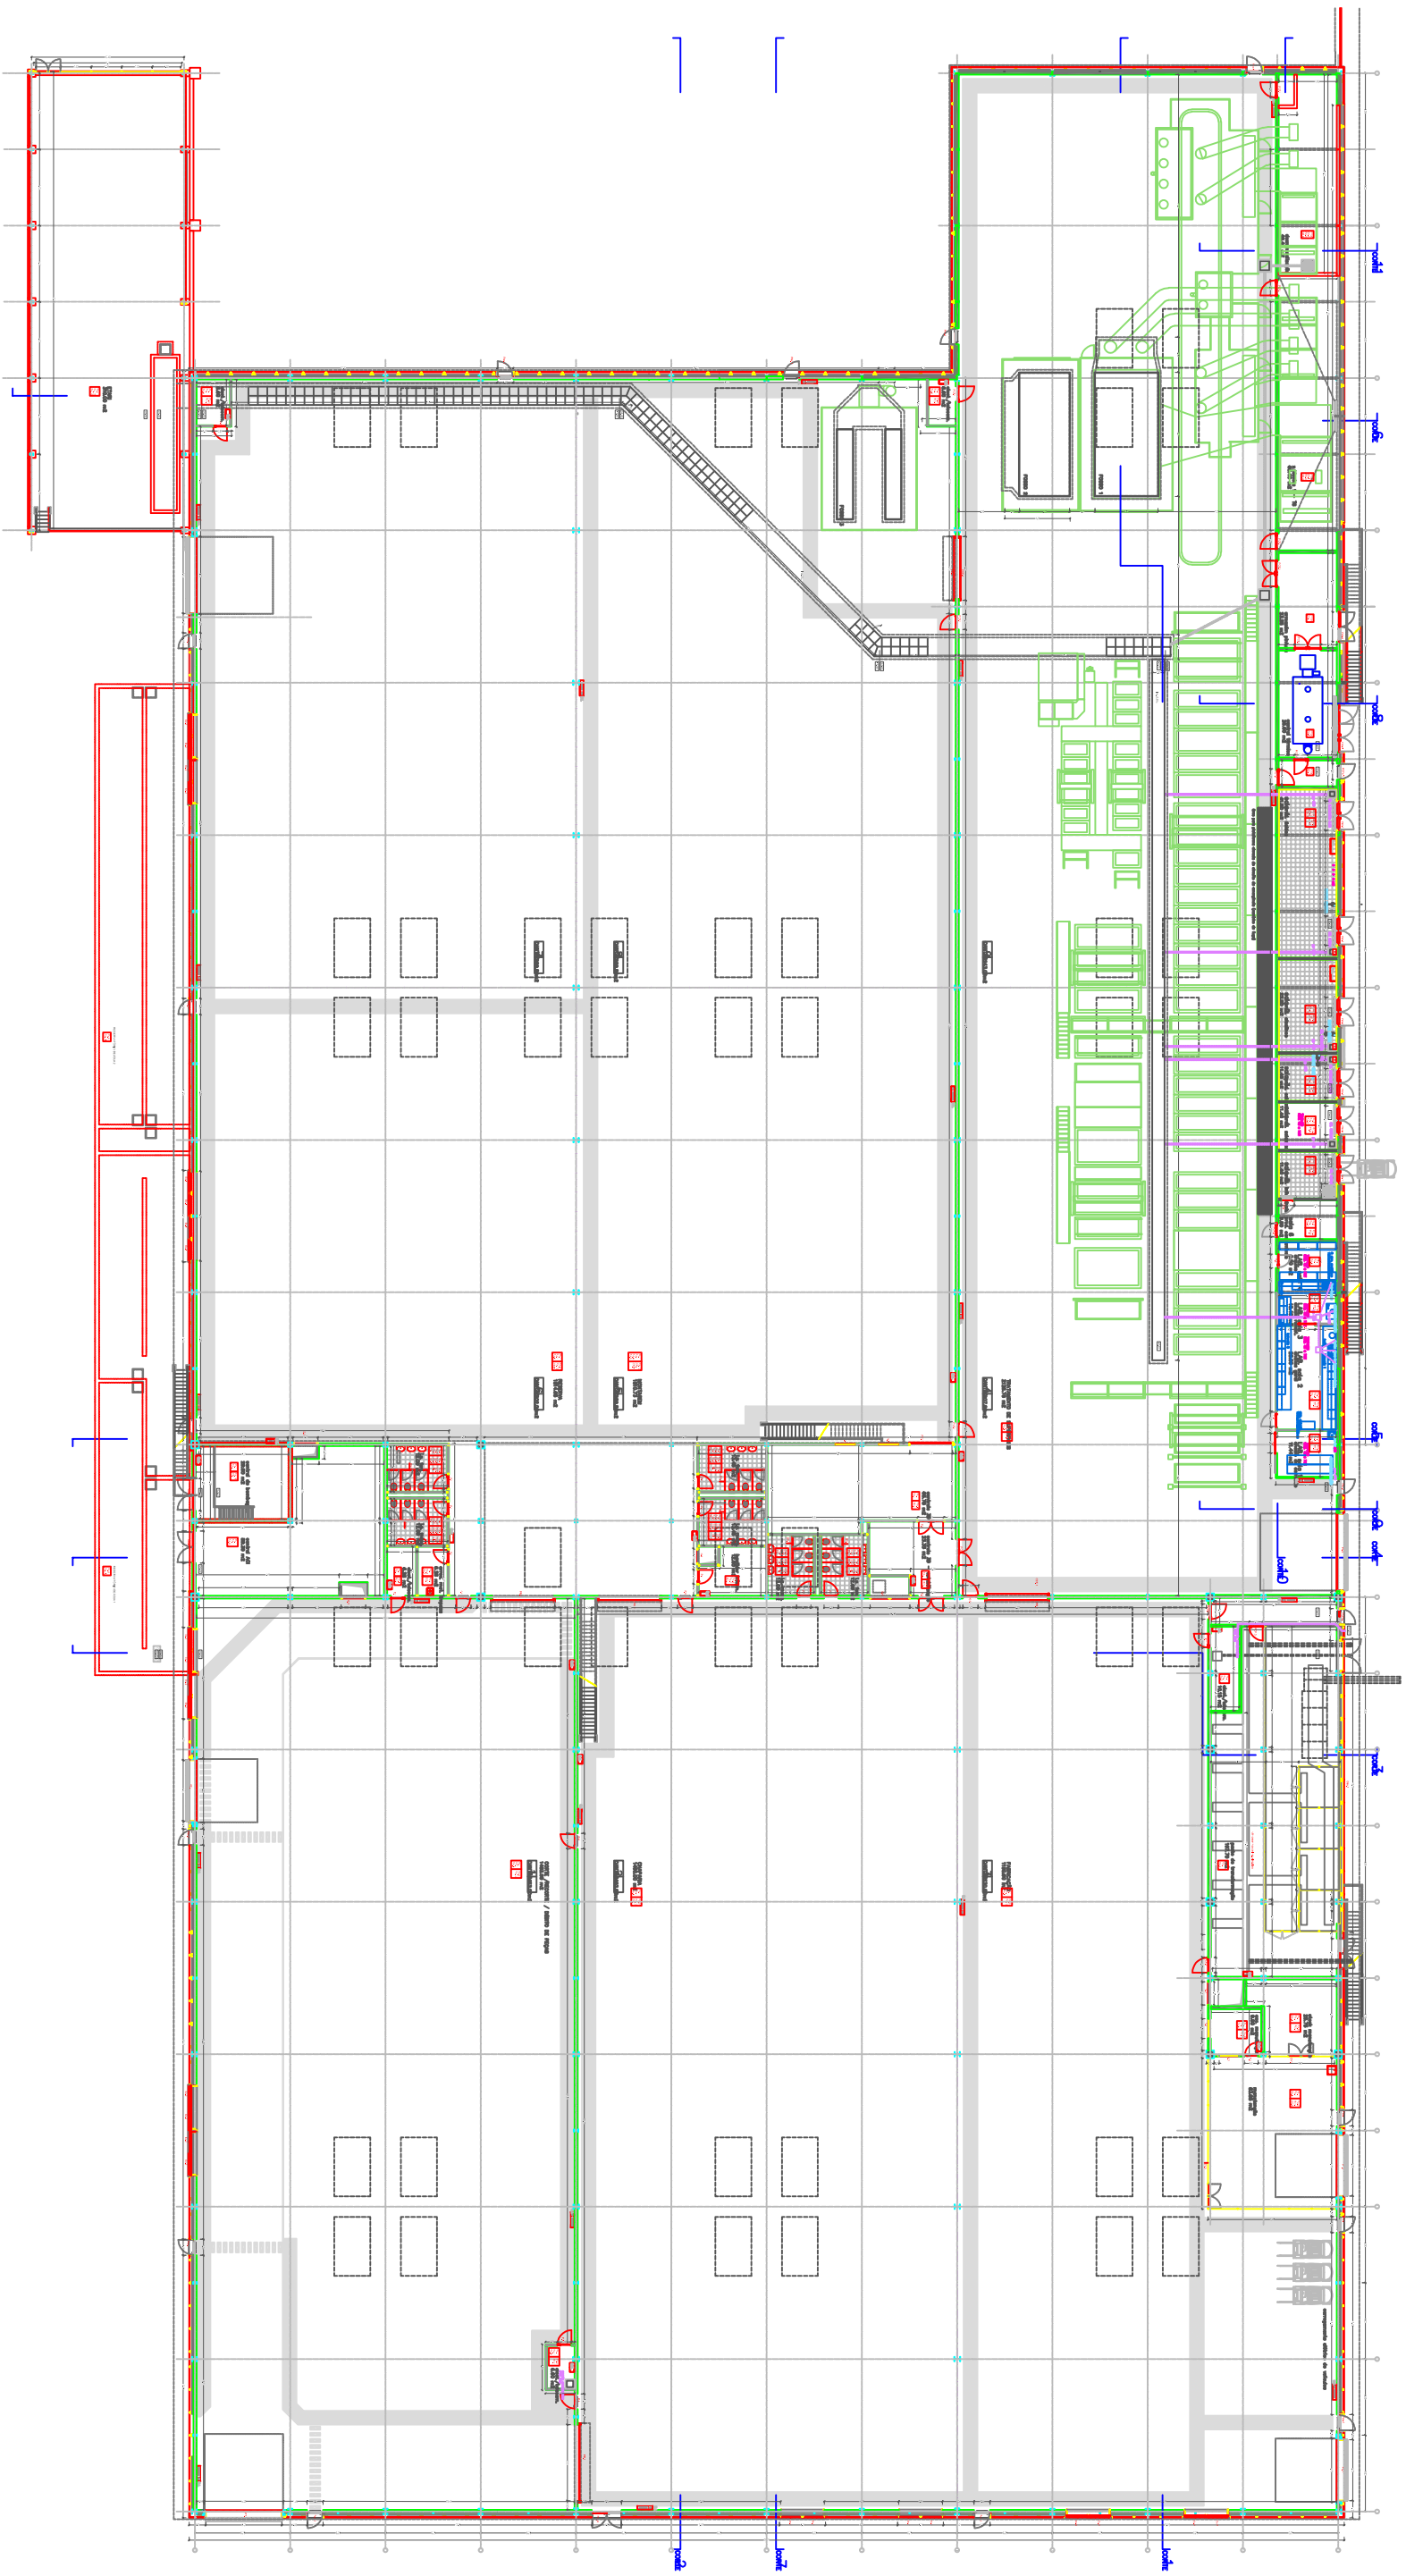





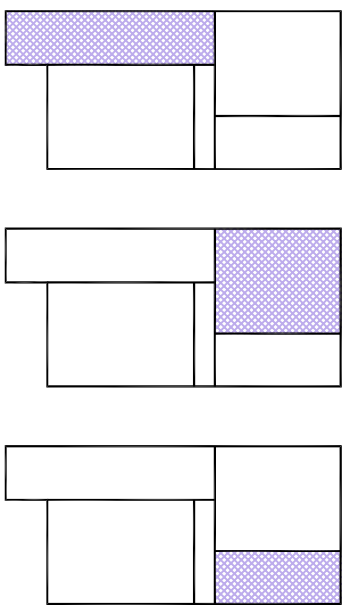
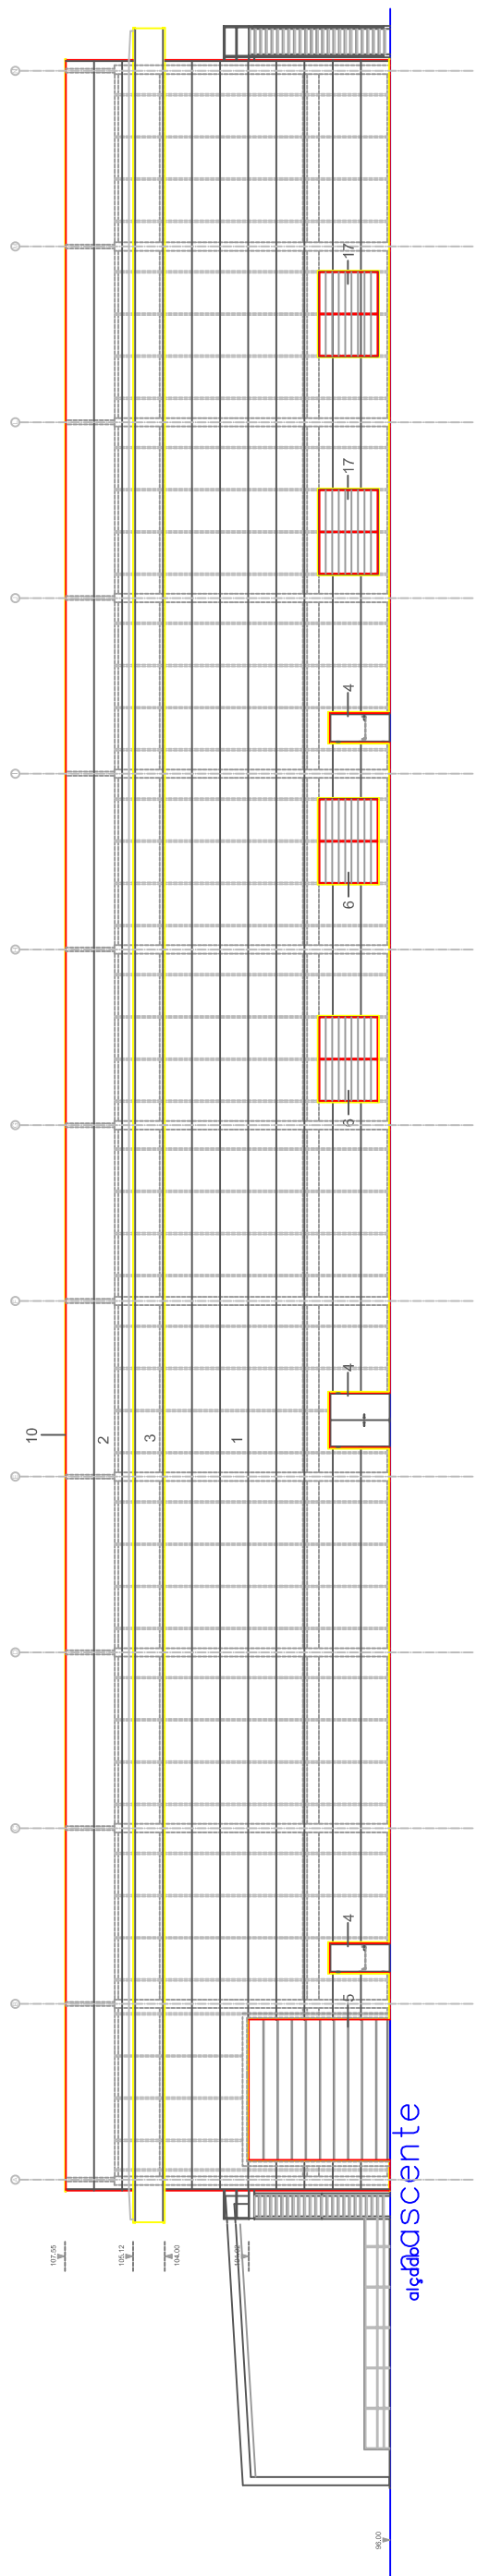



MAPA DE ACABAMENTOS

[illegible]

ESCADA 4 - ETARI

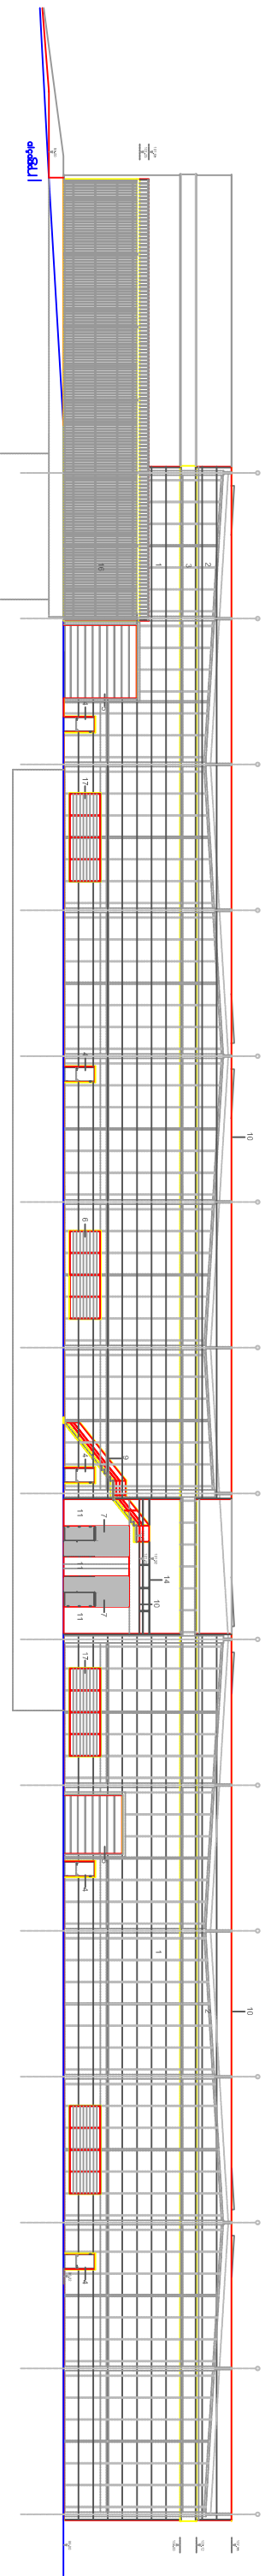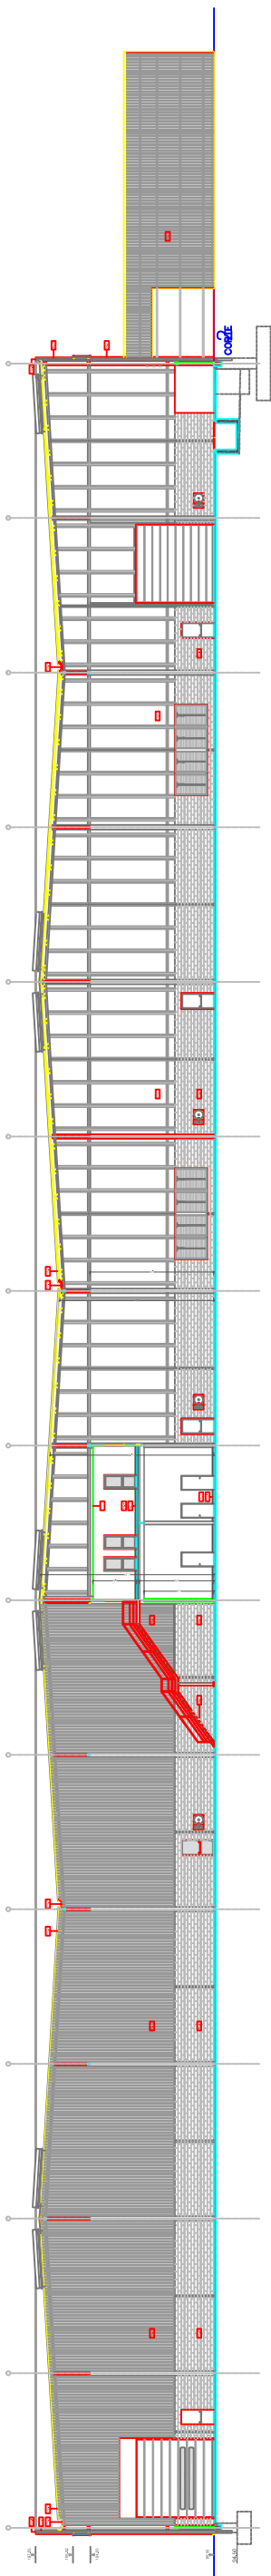

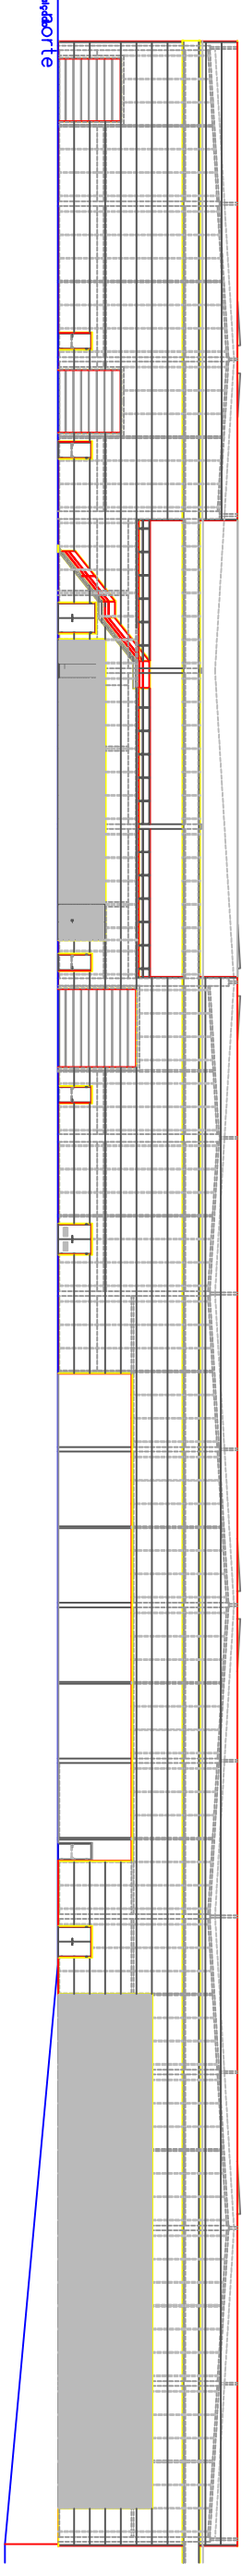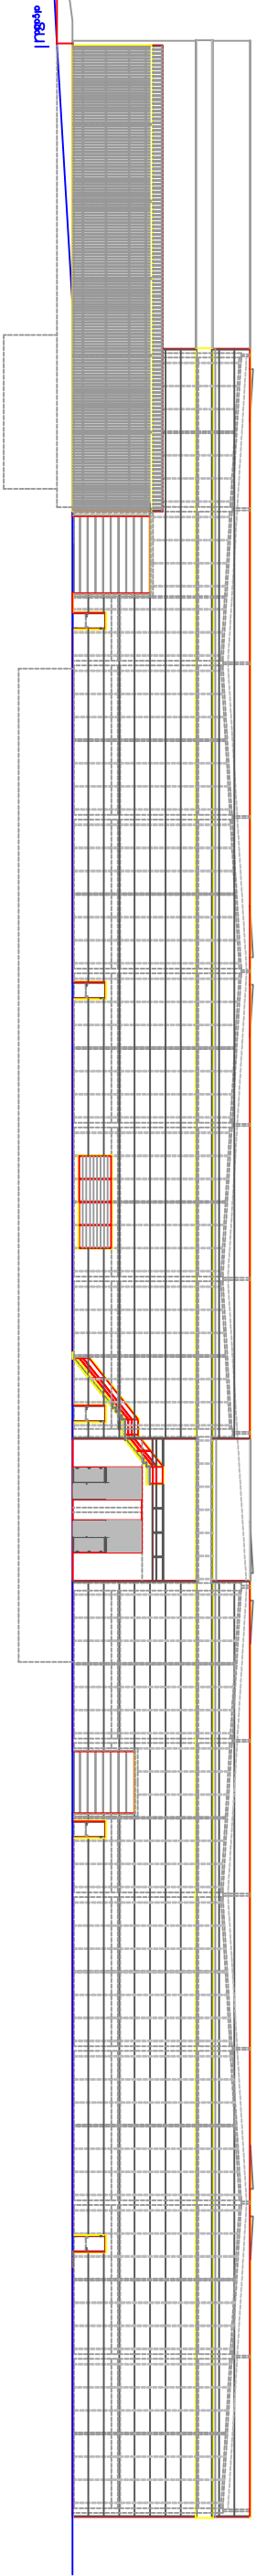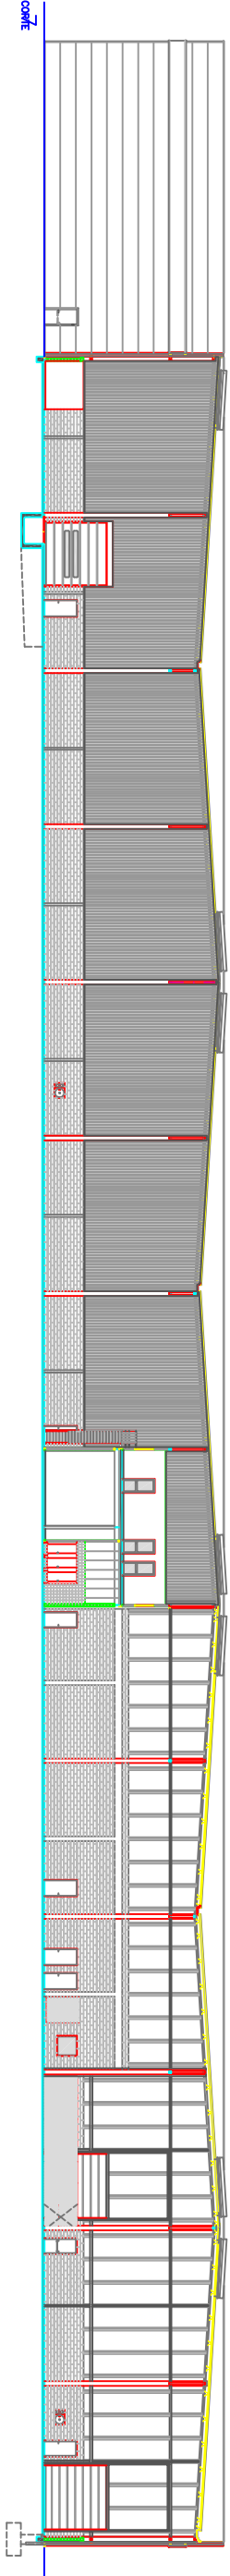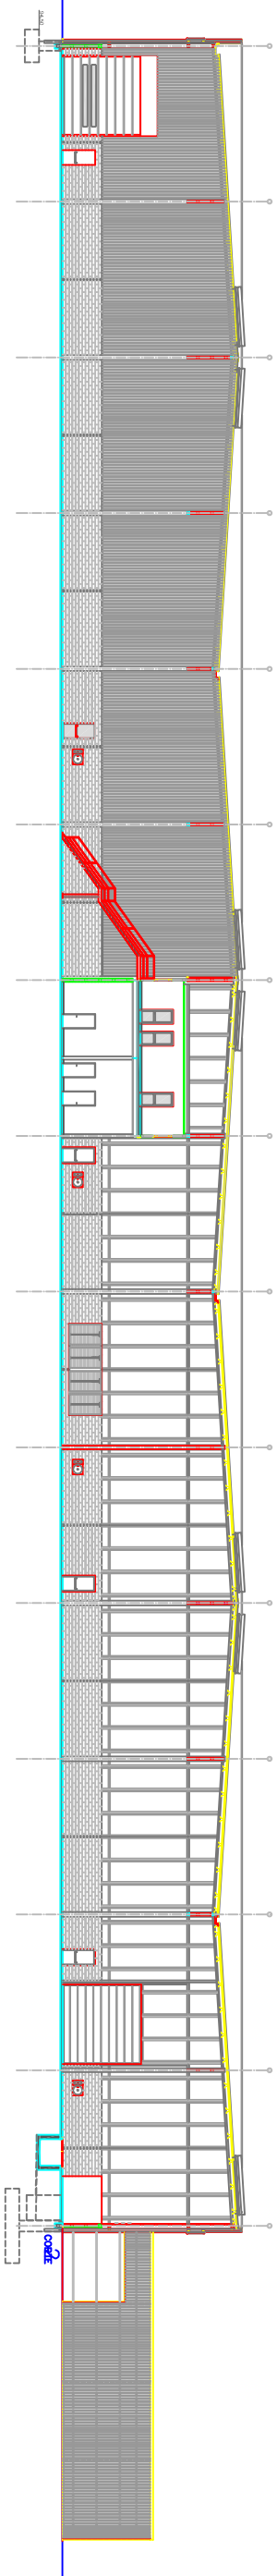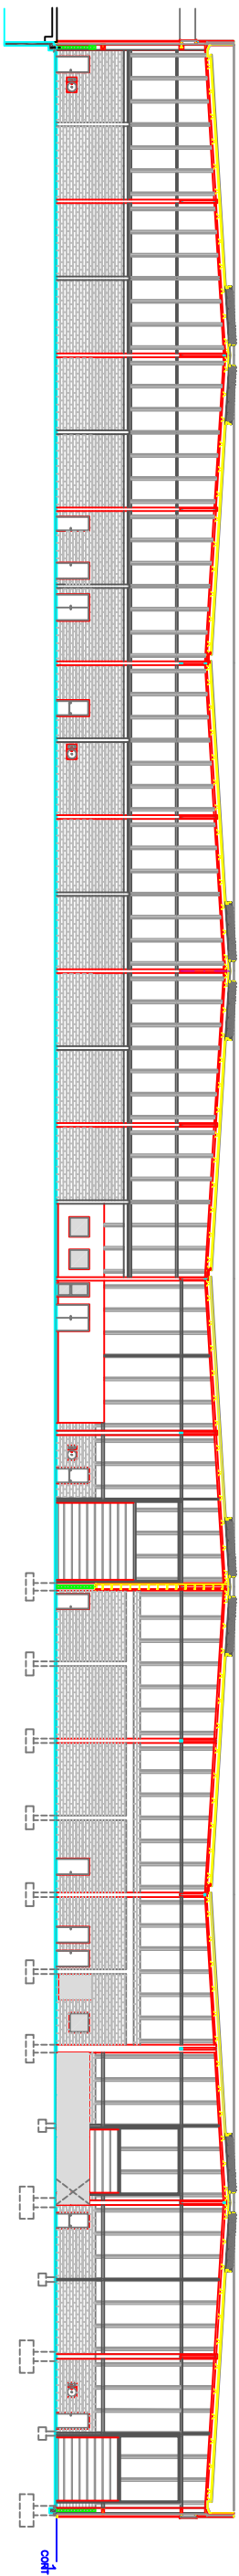

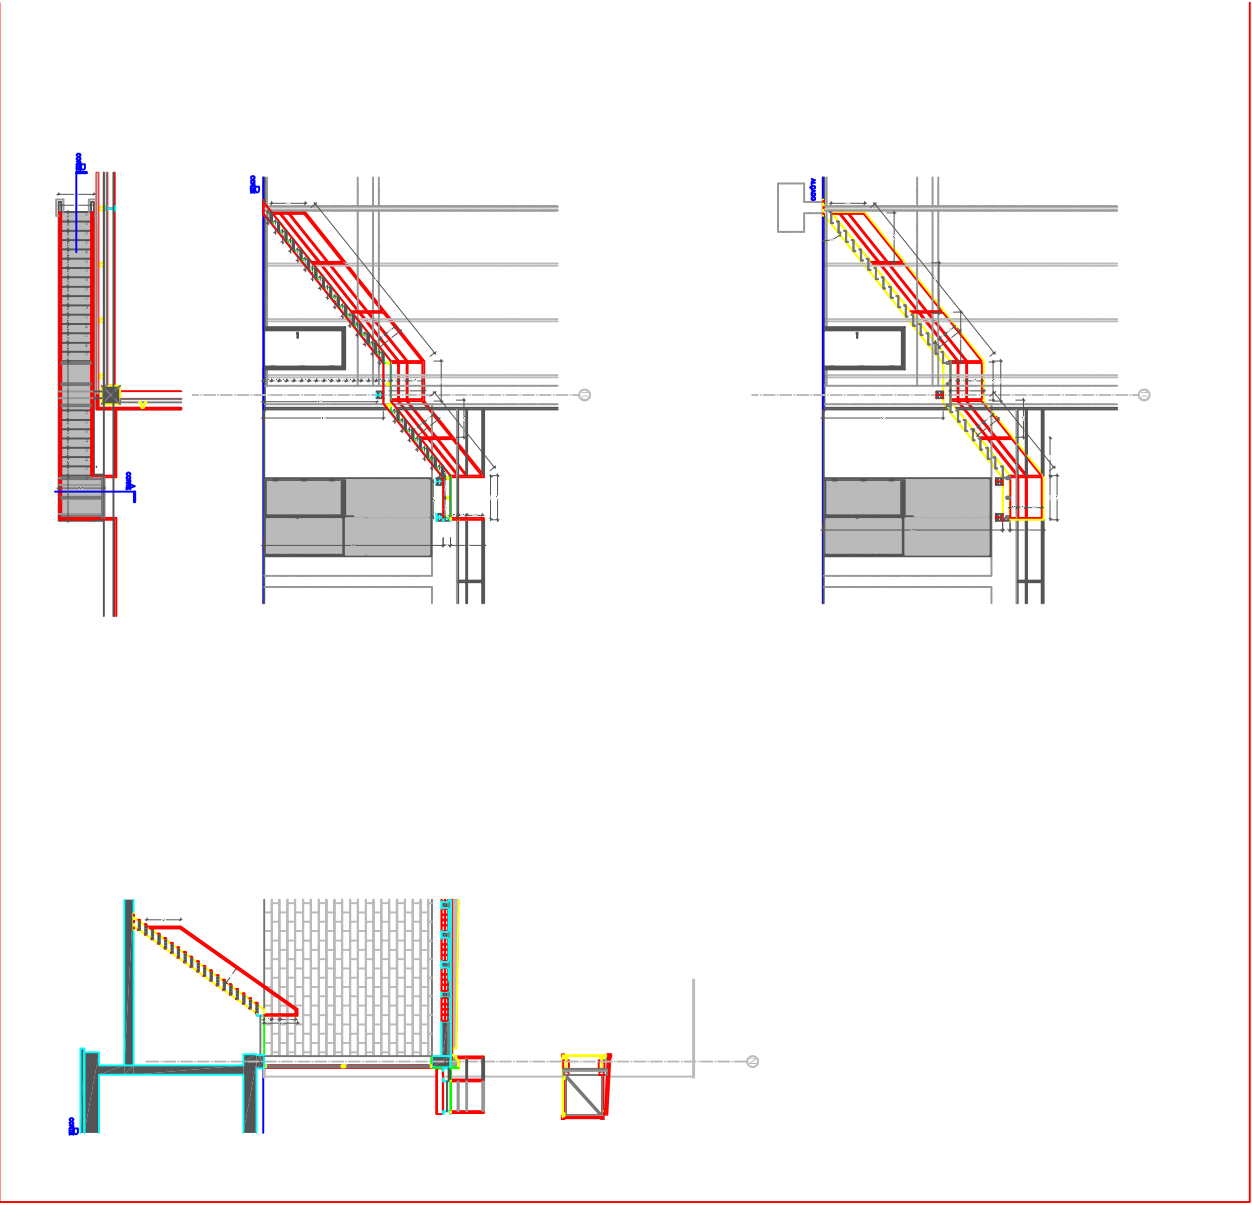

ESCADA 2 – CENTRAL DE AVAC 2
ESCADA 3 – CENTRAL DE BOMBAGEM

ESCADA 5 – CHAPARIA

