


### Junction Box

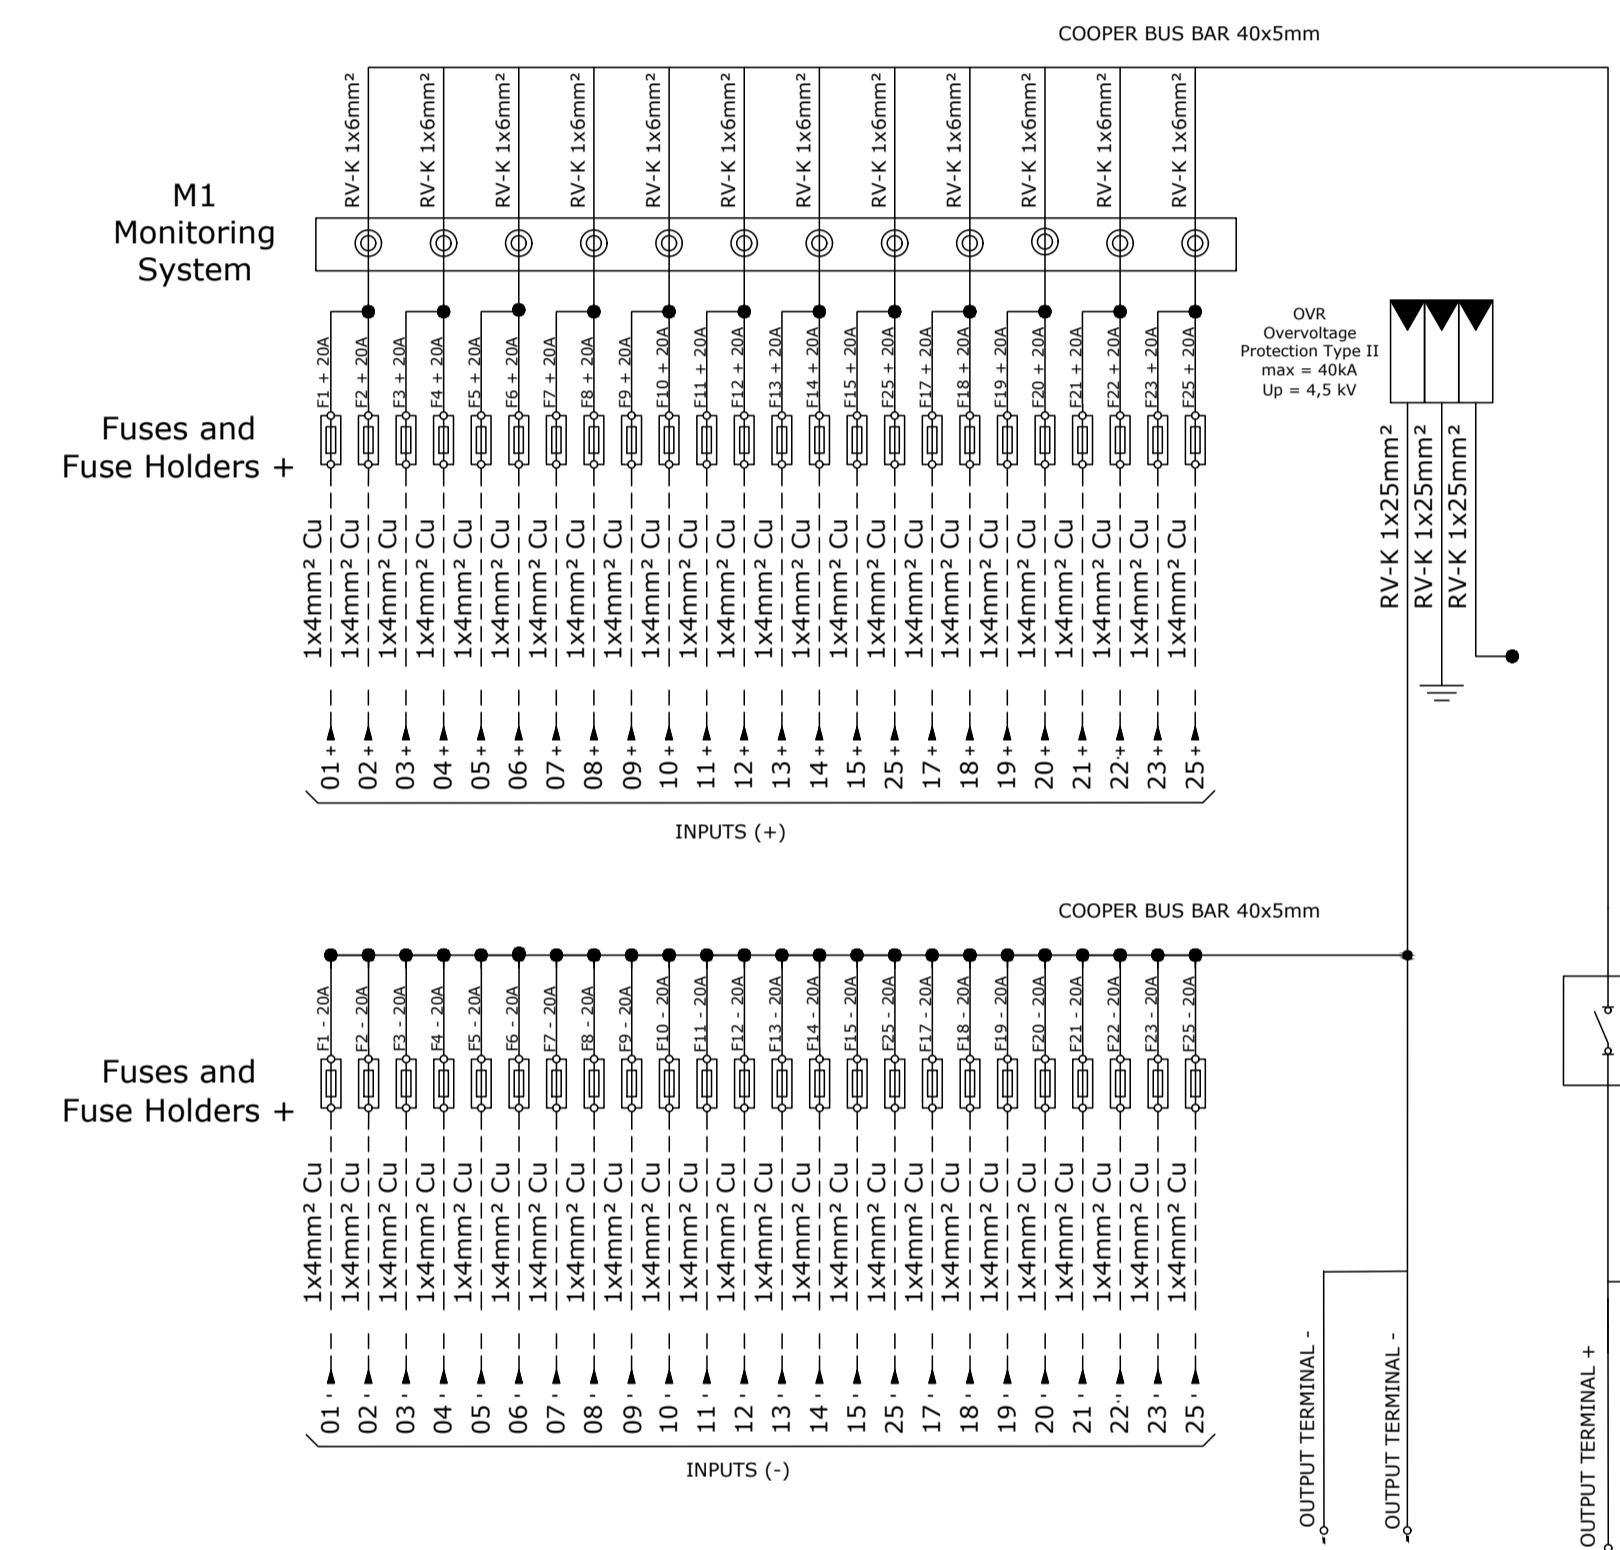

 engstep engenharia e consultoria, Lda	PROJECT: <b>CSF PEREIRO   PEREIRO PV PLANT</b>				
	PROJECT: <b>PROJETO BASE   BASE DESIGN</b>				
 enel Green Power Engineering & Construction EGP VALIDATION	FILE NAME: <b>PL6 - Esquema Unifilar BT.dwg</b>				
	CLASSIFICATION:	FORMAT: <b>A1</b>	SCALE: <b>Indicated</b>	PLOT SCALE: <b>1:1</b>	SHEET: <b>01 OF 01</b>
UTILIZATION SCOPE:	TITLE: <b>Esquema Unifilar BT</b>				
VALIDATED BY: <b>PM</b>	EGP CODE				
VERIFIED BY: <b>JC</b>	GROUP:	FUNCTION:	TYPE:	ISSUER:	COUNTRY:
COLLABORATORS: <b>NM</b>	<b>GREEC</b>	<b>D 74</b>	<b>PTP</b>	<b>12379</b>	<b>16</b>
<small>This document is property of Enel Green Power SpA. It is strictly forbidden to reproduce this document, in whole or in part, and to provide to others any related information without the previous written consent by Enel Green Power SpA.</small>					