



NV.02.DG042.03 | EN103-VV-P1.1.1-101B a 108B.dwg

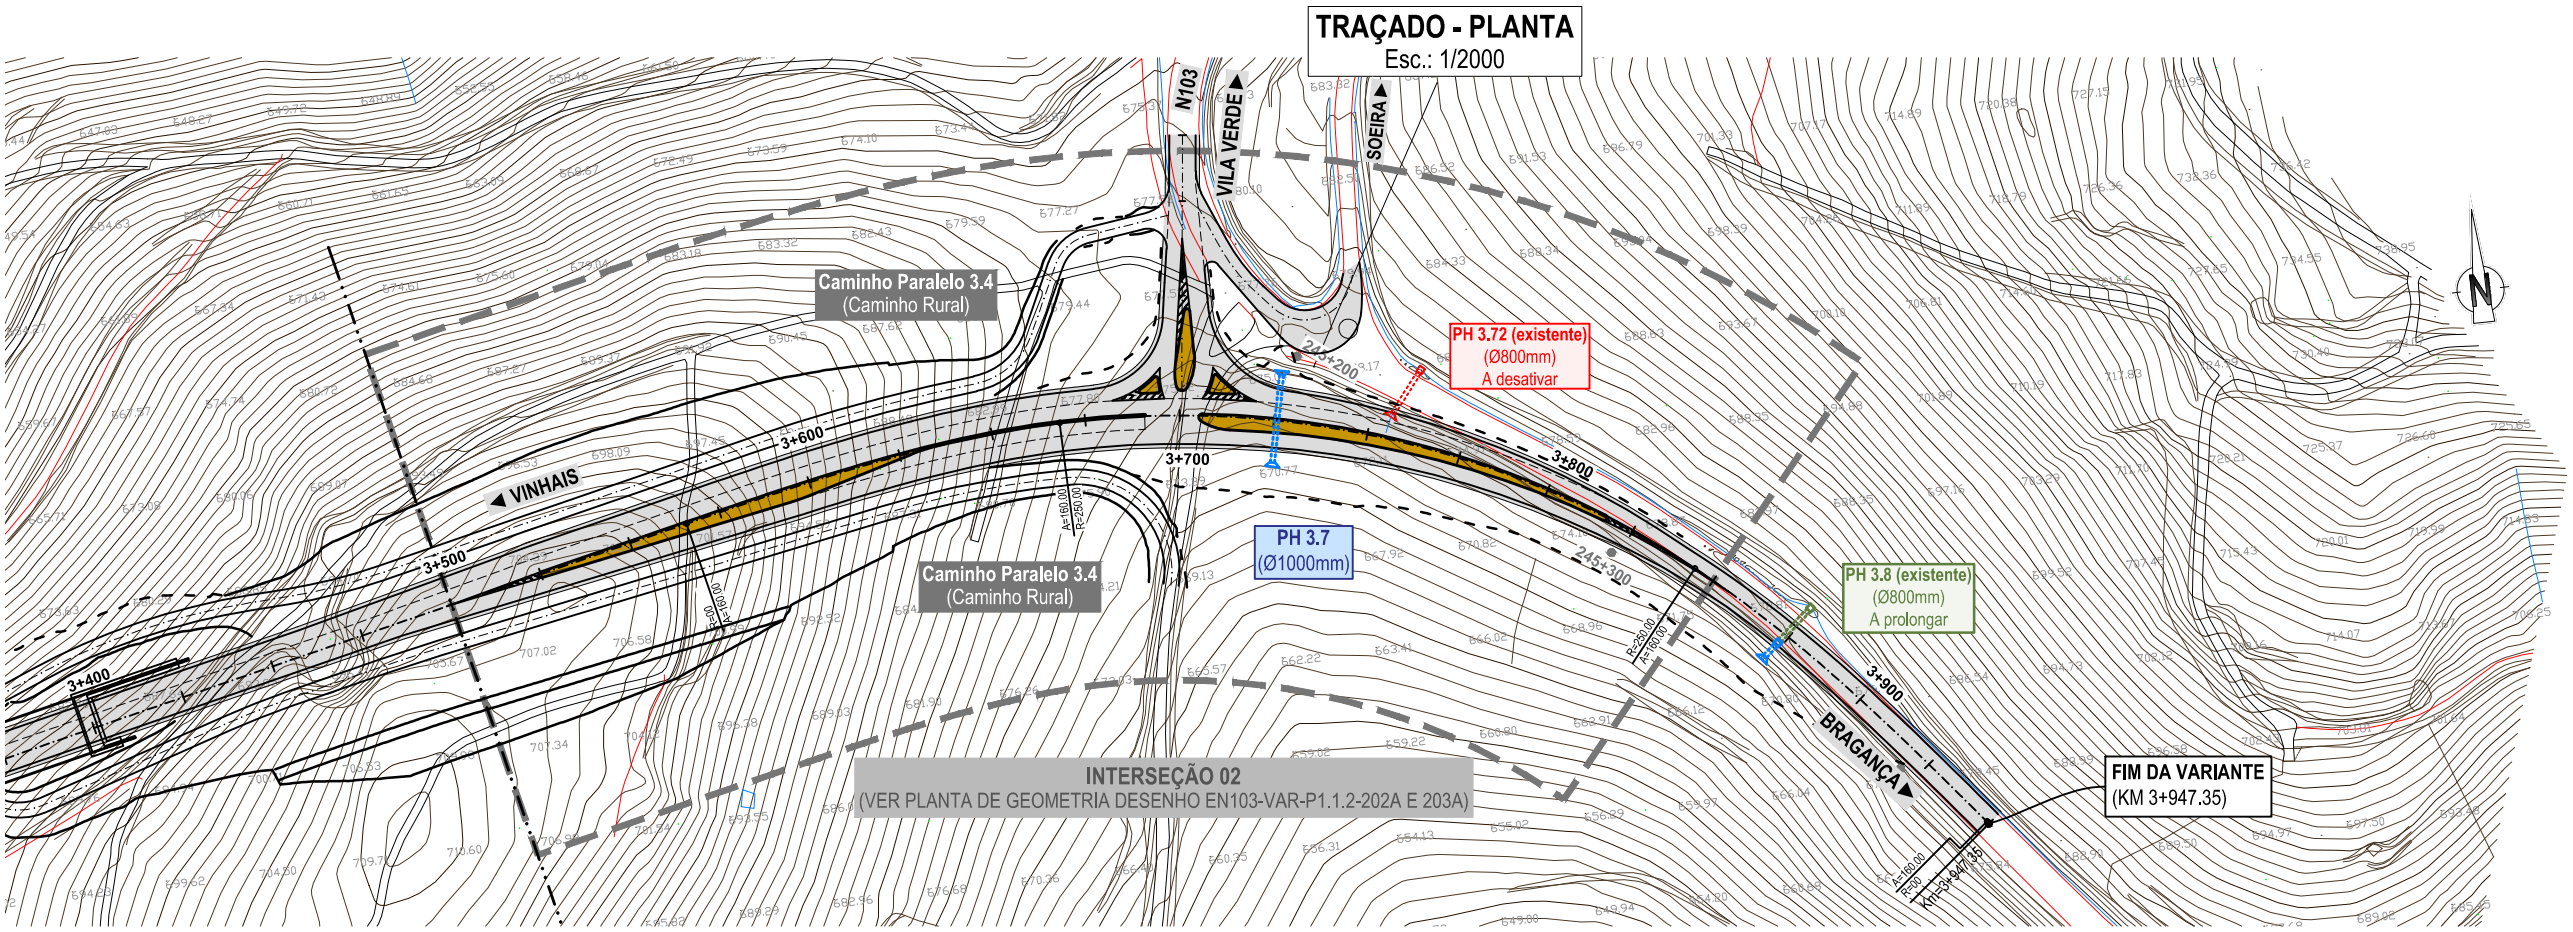

TRAÇADO - PERFIL LONGITUDINAL
Esc.: H=1/2000 ; V=1/200

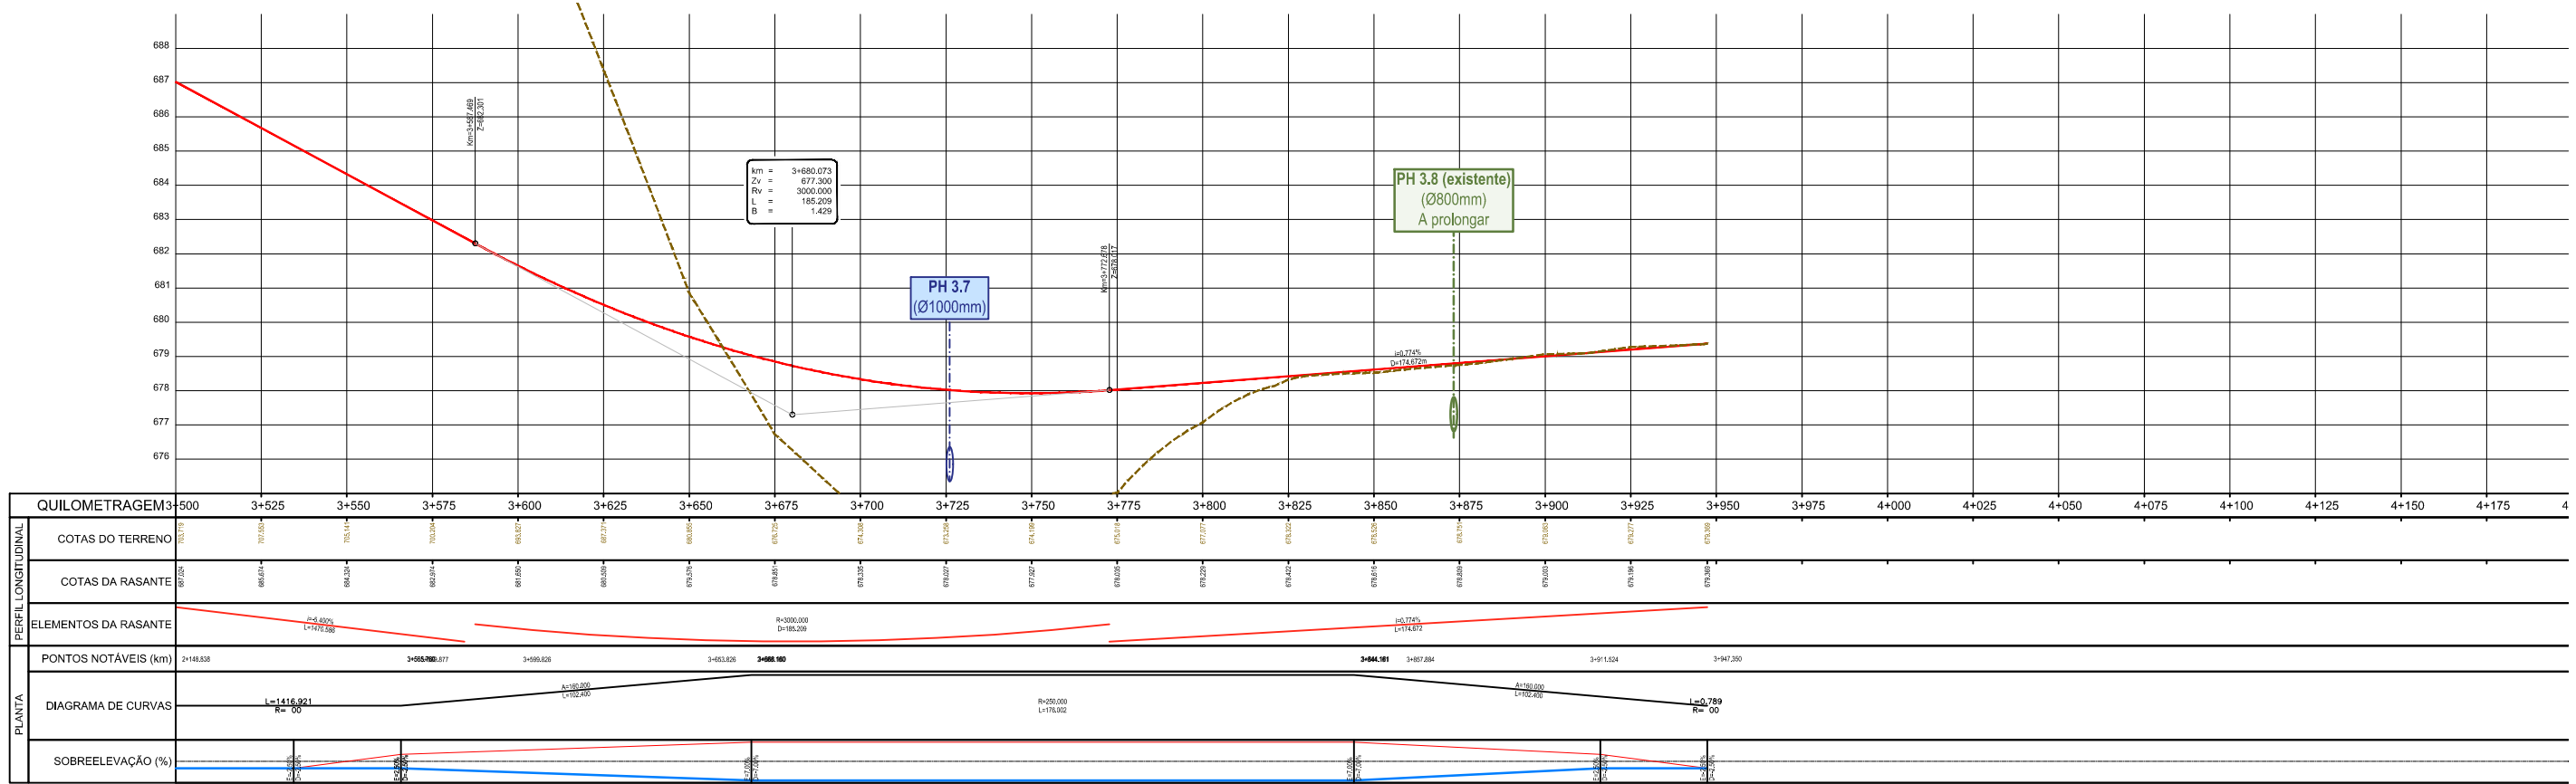

QUILOMETRAGEM		3+500	3+525	3+550	3+575	3+600	3+625	3+650	3+675	3+700	3+725	3+750	3+775	3+800	3+825	3+850	3+875	3+900	3+925	3+950	3+975	4+000	4+025	4+050	4+075	4+100	4+125	4+150	4+175	4	
ELEMENTOS DA RASANTE																															
PLANTA	PONTOS NOTÁVEIS (km)	2+18,838	3+555,700,877		3+599,826	3+653,826		3+688,180			3+844,181		3+887,884			3+914,824	3+947,260														
	DIAGRAMA DE CURVAS																														
	SOBREELEVAÇÃO (%)																														