




NV.02.DG042.03|EN103-VV-V1.1.-301B a 324B.dwg

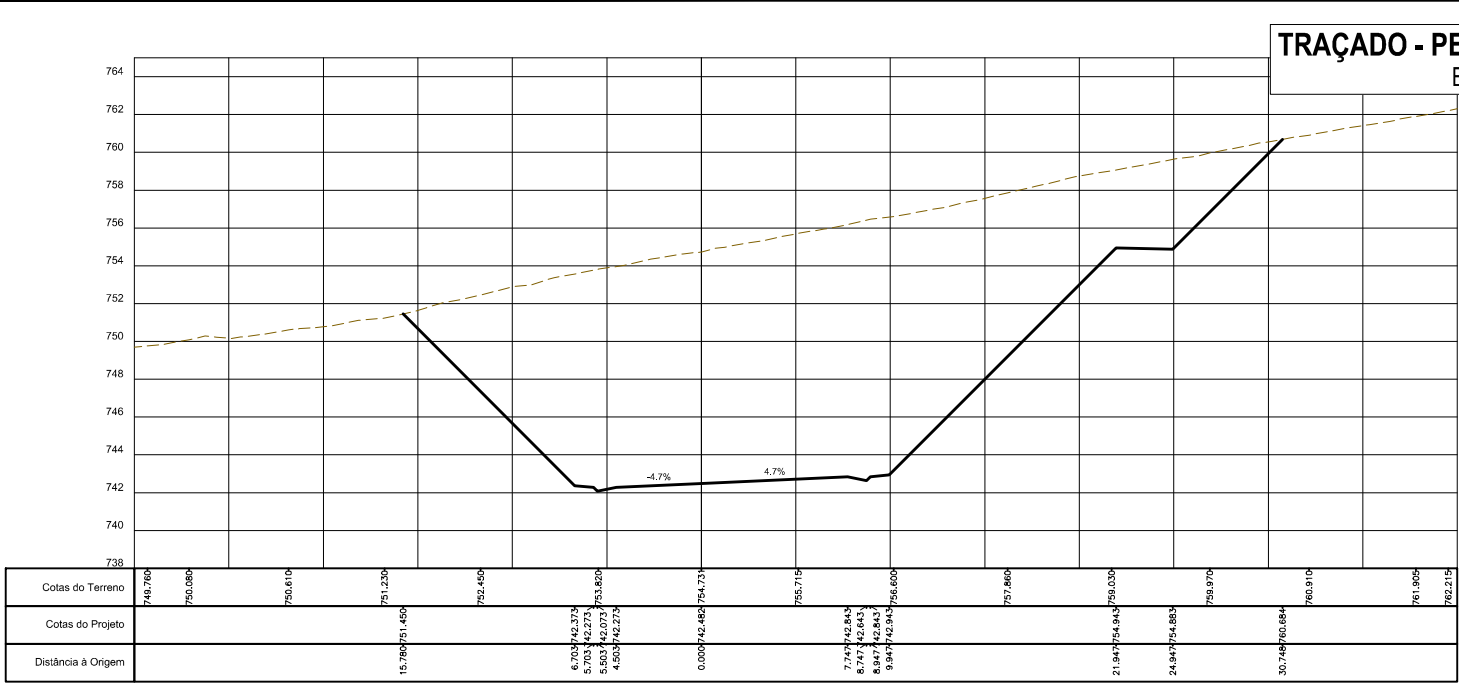


1+075.000

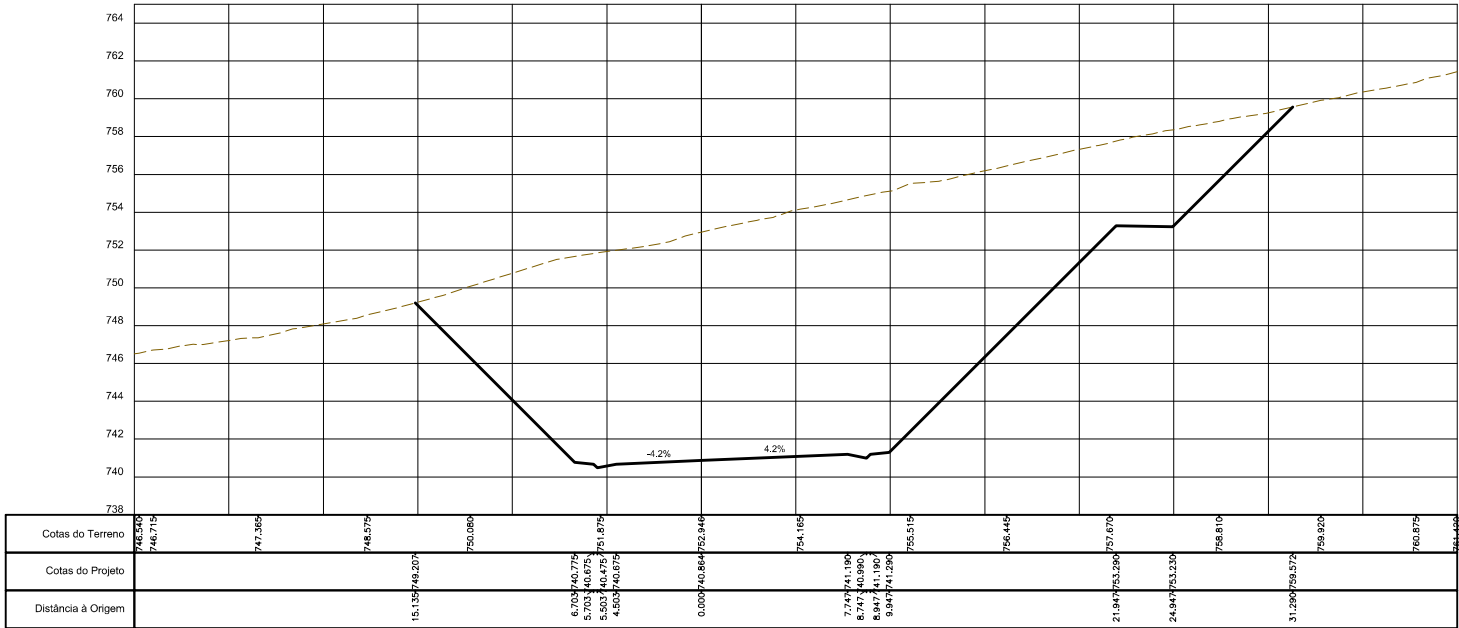


1+050.000

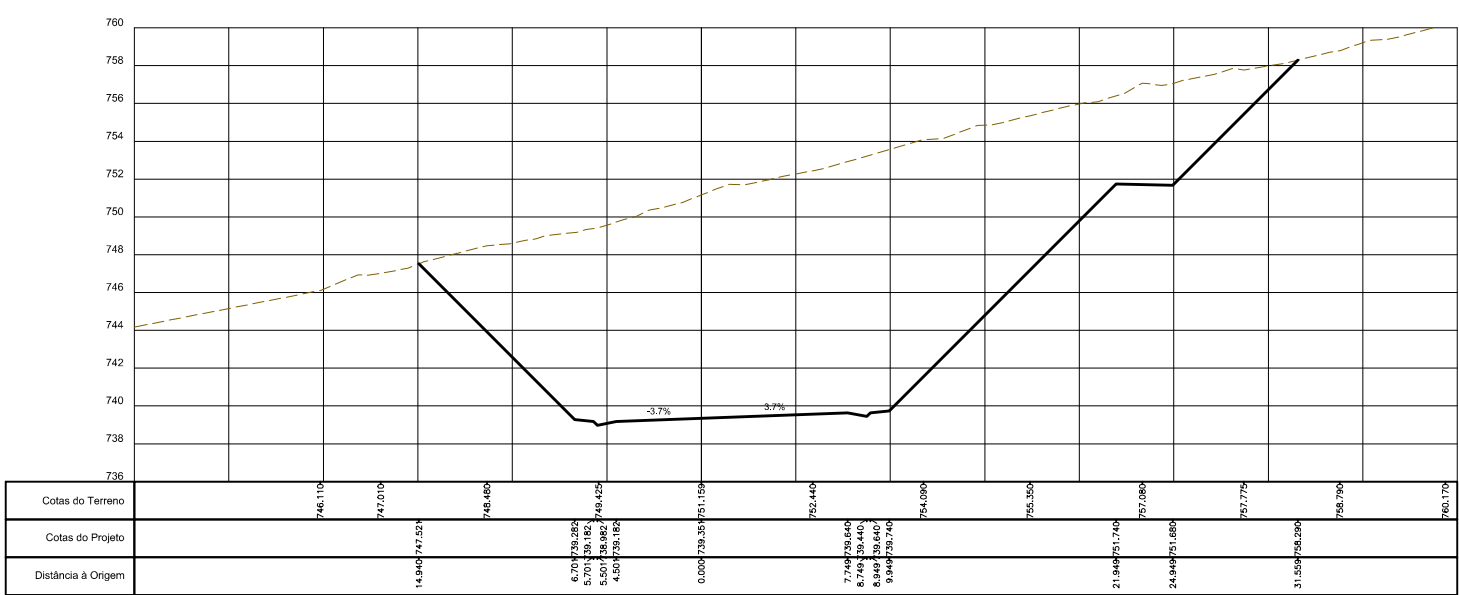


1+025.000

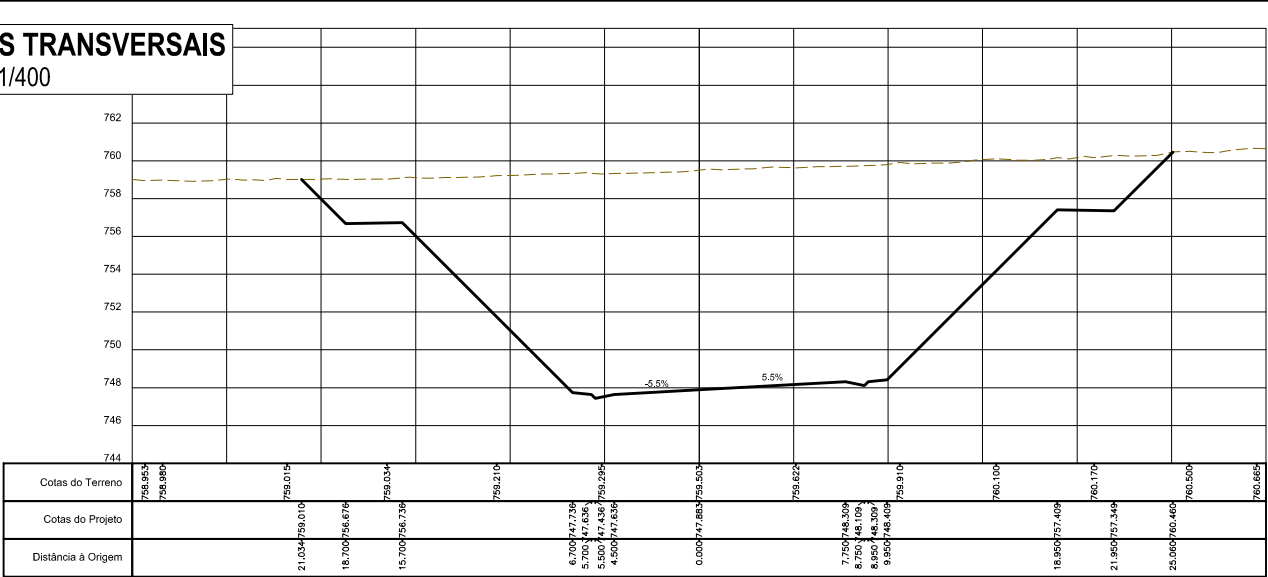

1+150.000

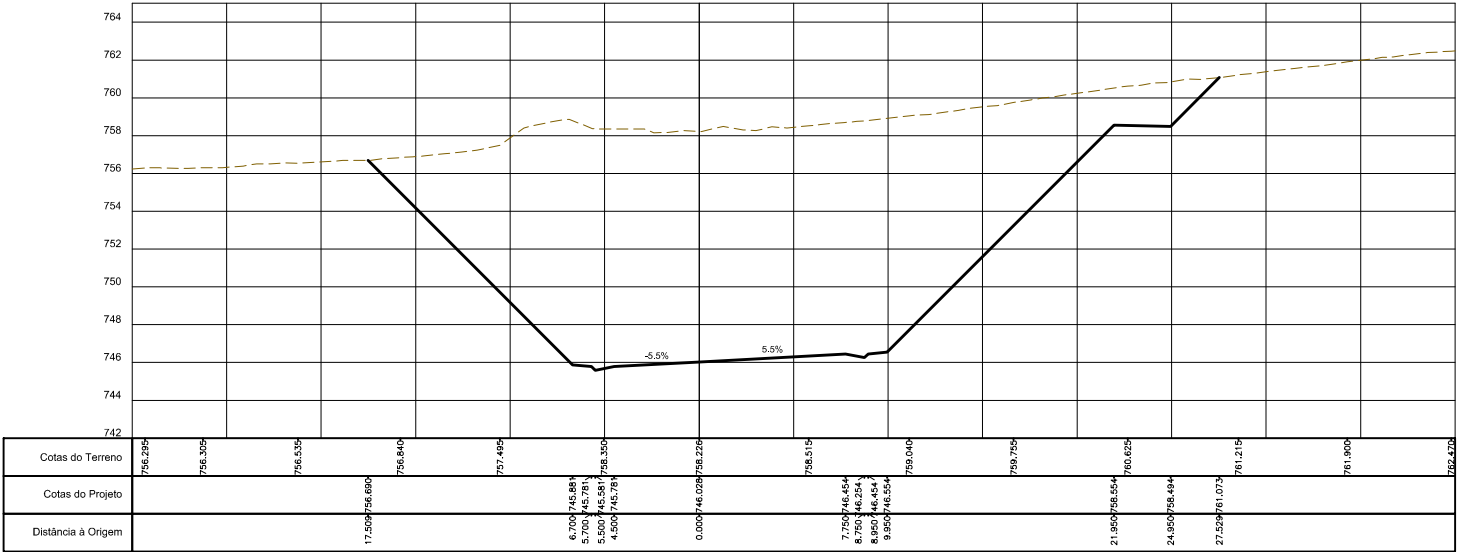

1+125.000

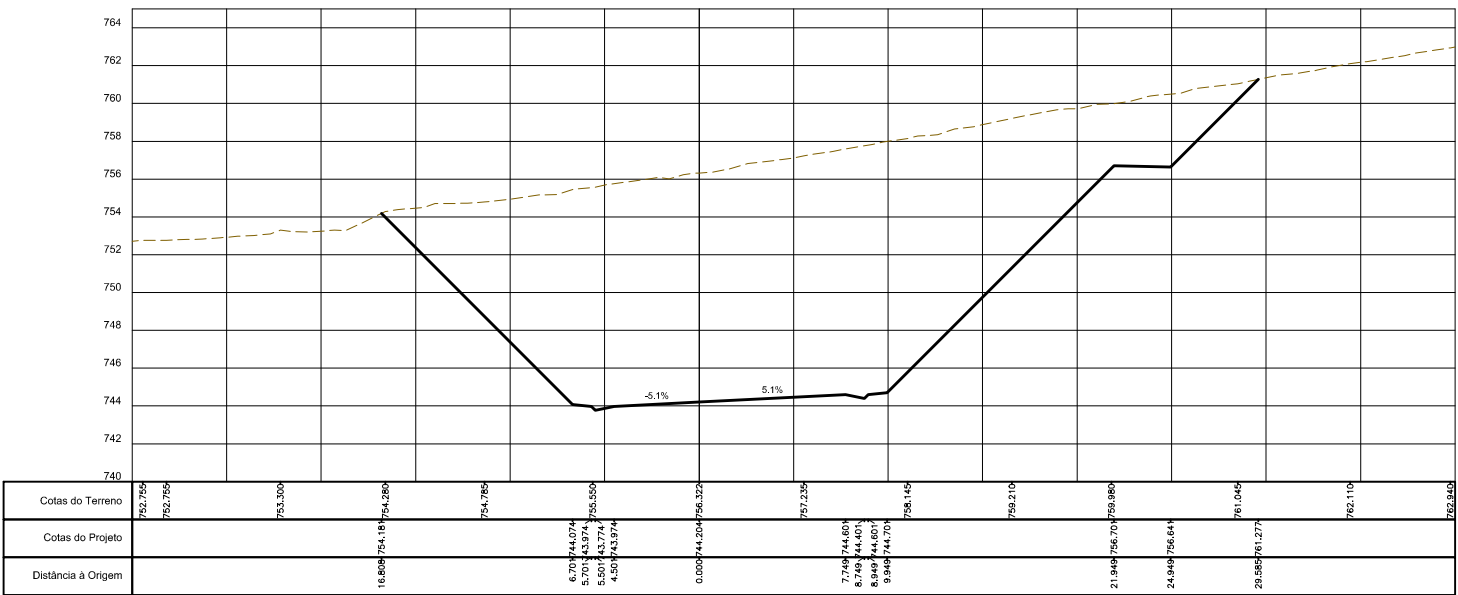

1+100.000