


PLANTA
Esc. 1:2000

COORDENADAS DE IMPLANTAÇÃO		
Ponto	X	Y
741	48943.19	-2291.39
742	48958.93	-2296.00
743	49044.67	-2293.09
744	49061.29	-2291.42
745	49066.79	-2291.82
746	49076.98	-2291.47
747	49109.19	-2287.03
748	49120.69	-2287.68
749	49123.15	-2286.30
750	49133.84	-2282.45
751	49155.56	-2284.11
752	49164.95	-2284.99
753	49198.97	-2282.56
754	49203.97	-2284.56
755	49240.59	-22814.93
756	49254.97	-22811.16
757	49287.16	-22798.58
758	49295.21	-22793.98
759	49329.81	-22772.78
760	49330.51	-22772.35
761	49354.26	-22755.72
762	49381.66	-22730.52
763	49408.49	-22696.36
764	49439.82	-22627.44
765	49446.42	-22522.47
766	49445.79	-22518.47
767	49439.71	-22482.07
768	49439.34	-22479.85
769	49432.57	-22404.10
770	49433.46	-22366.90
771	49437.28	-22304.71
772	49437.93	-22294.23
773	49448.15	-22246.96
774	49460.34	-22221.87
775	49462.85	-22217.66
776	49482.49	-22184.85
777	49496.12	-22154.27
778	49496.79	-22152.11
779	49505.52	-22123.87
780	49511.60	-22104.19
781	49507.51	-22096.45

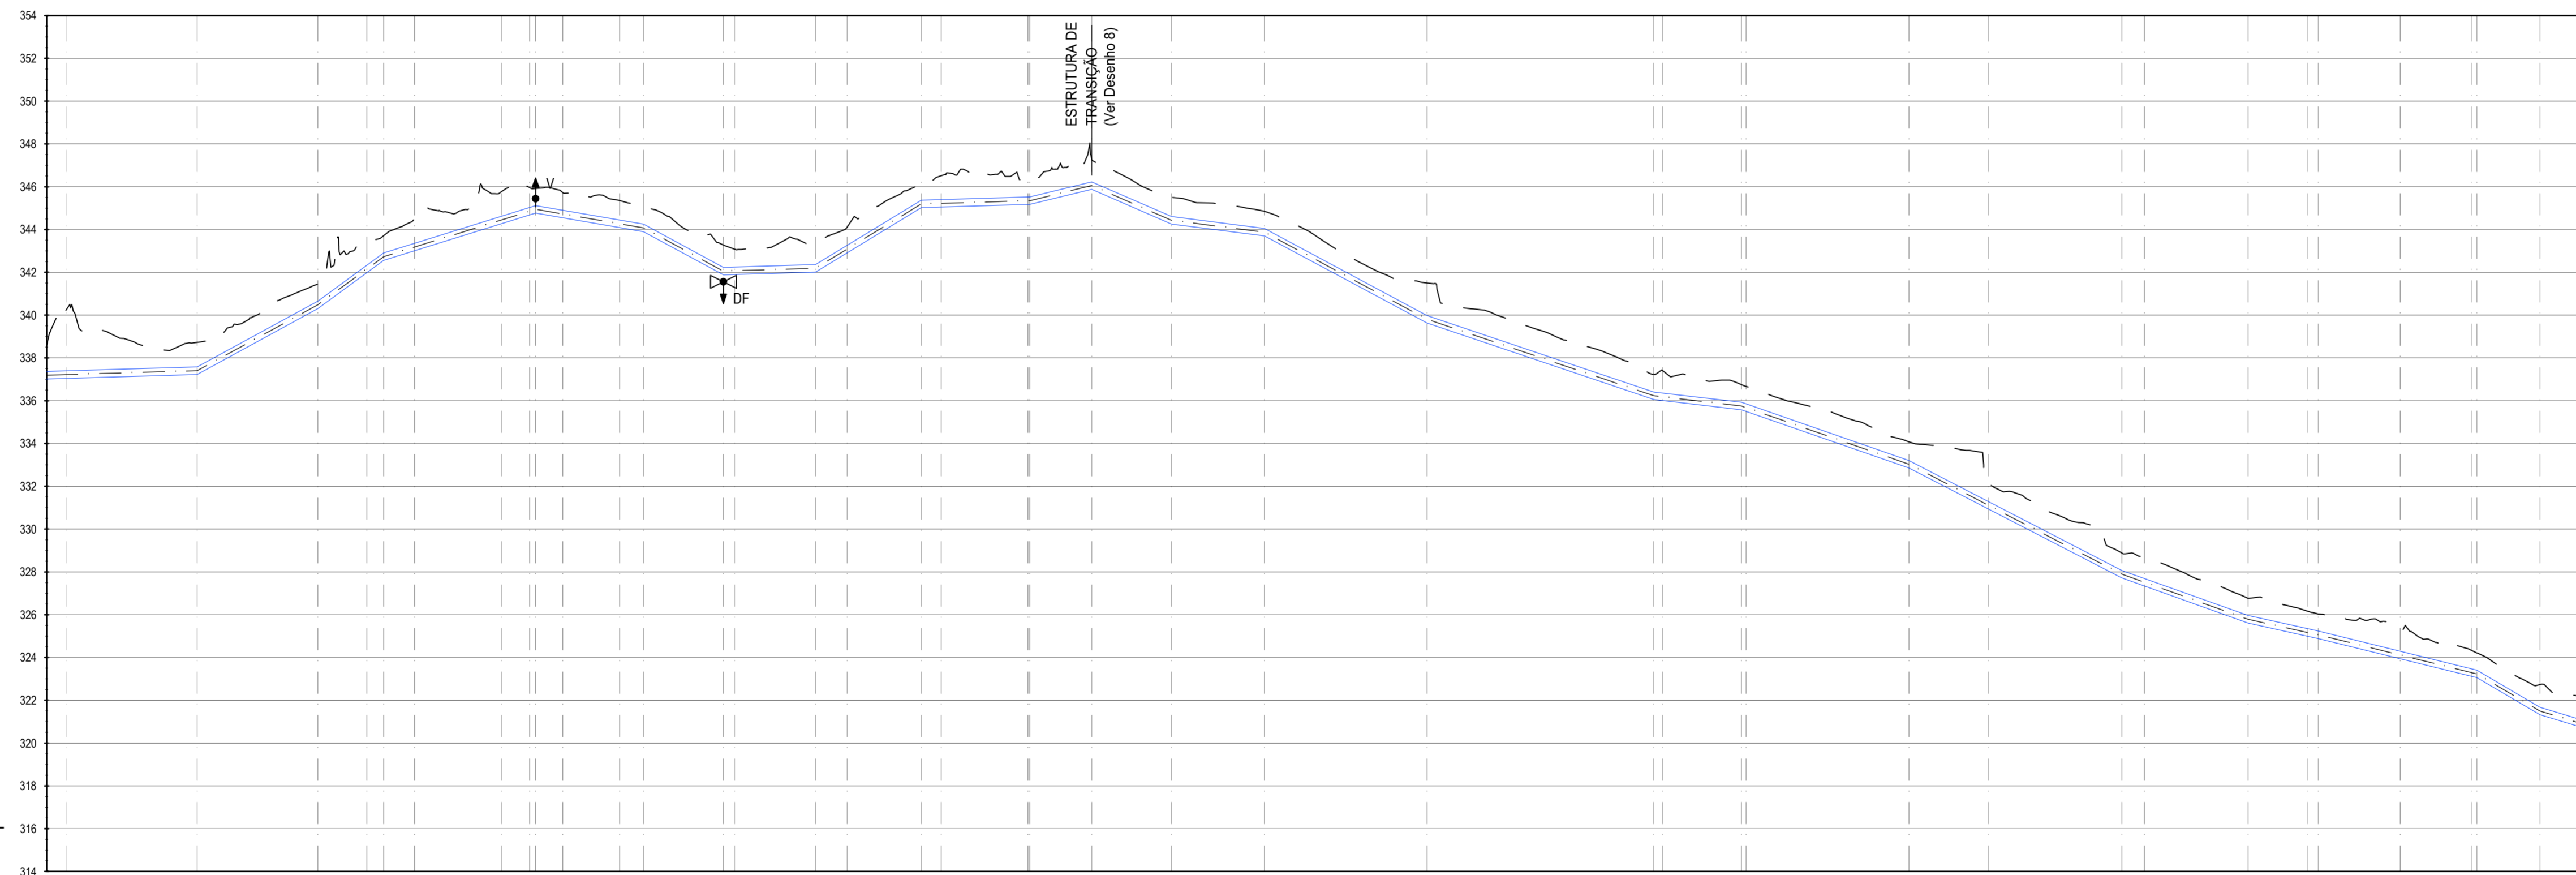

24000.00 a 25195.00 m
PERFIL LONGITUDINAL
Esc. H=1:2000; V=1:200

NÚMERO DO PERFIL	741	742	743	744	745	746	747	748	749	750	751	752	753	754	755	756	757	758	759	760	761	762	763	764	765	766	767	768	769	770	771	772	773	774	775	776	777	778	779	780	781	
DISTÂNCIAS À ORIGEM (m)	0.00	10.00	20.00	1000.00	
COTAS DO TERRENO (m)	337.19	337.40	337.61	349.79	349.99	350.20	350.41	504.34