


ALÇADO
A1=1:100/A3=1:200

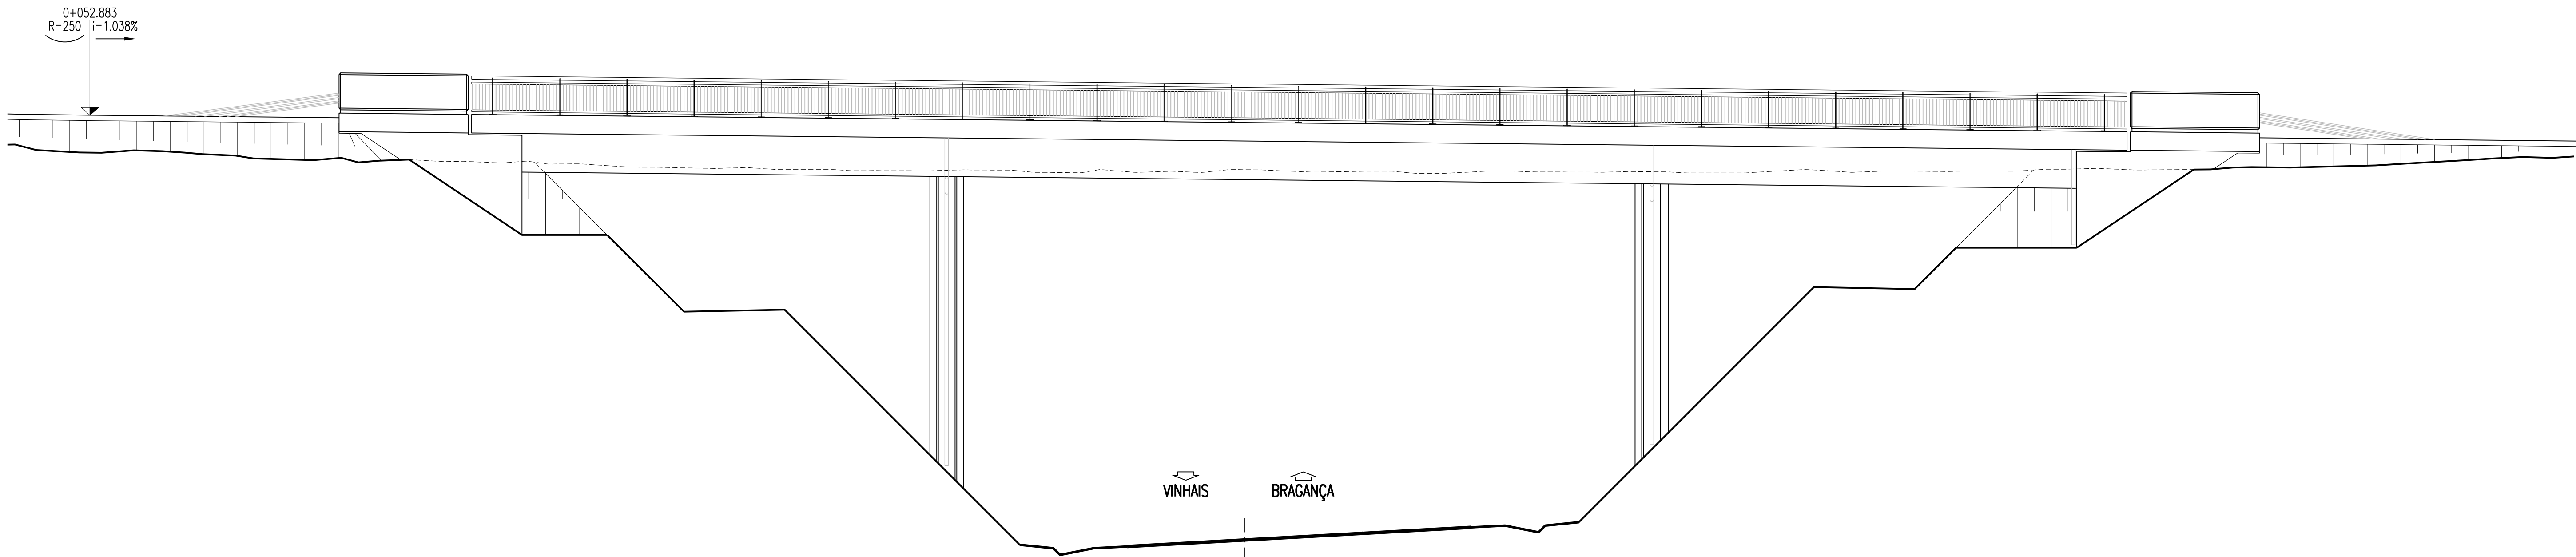

PLANTA
A1=1:100/A3=1:200

