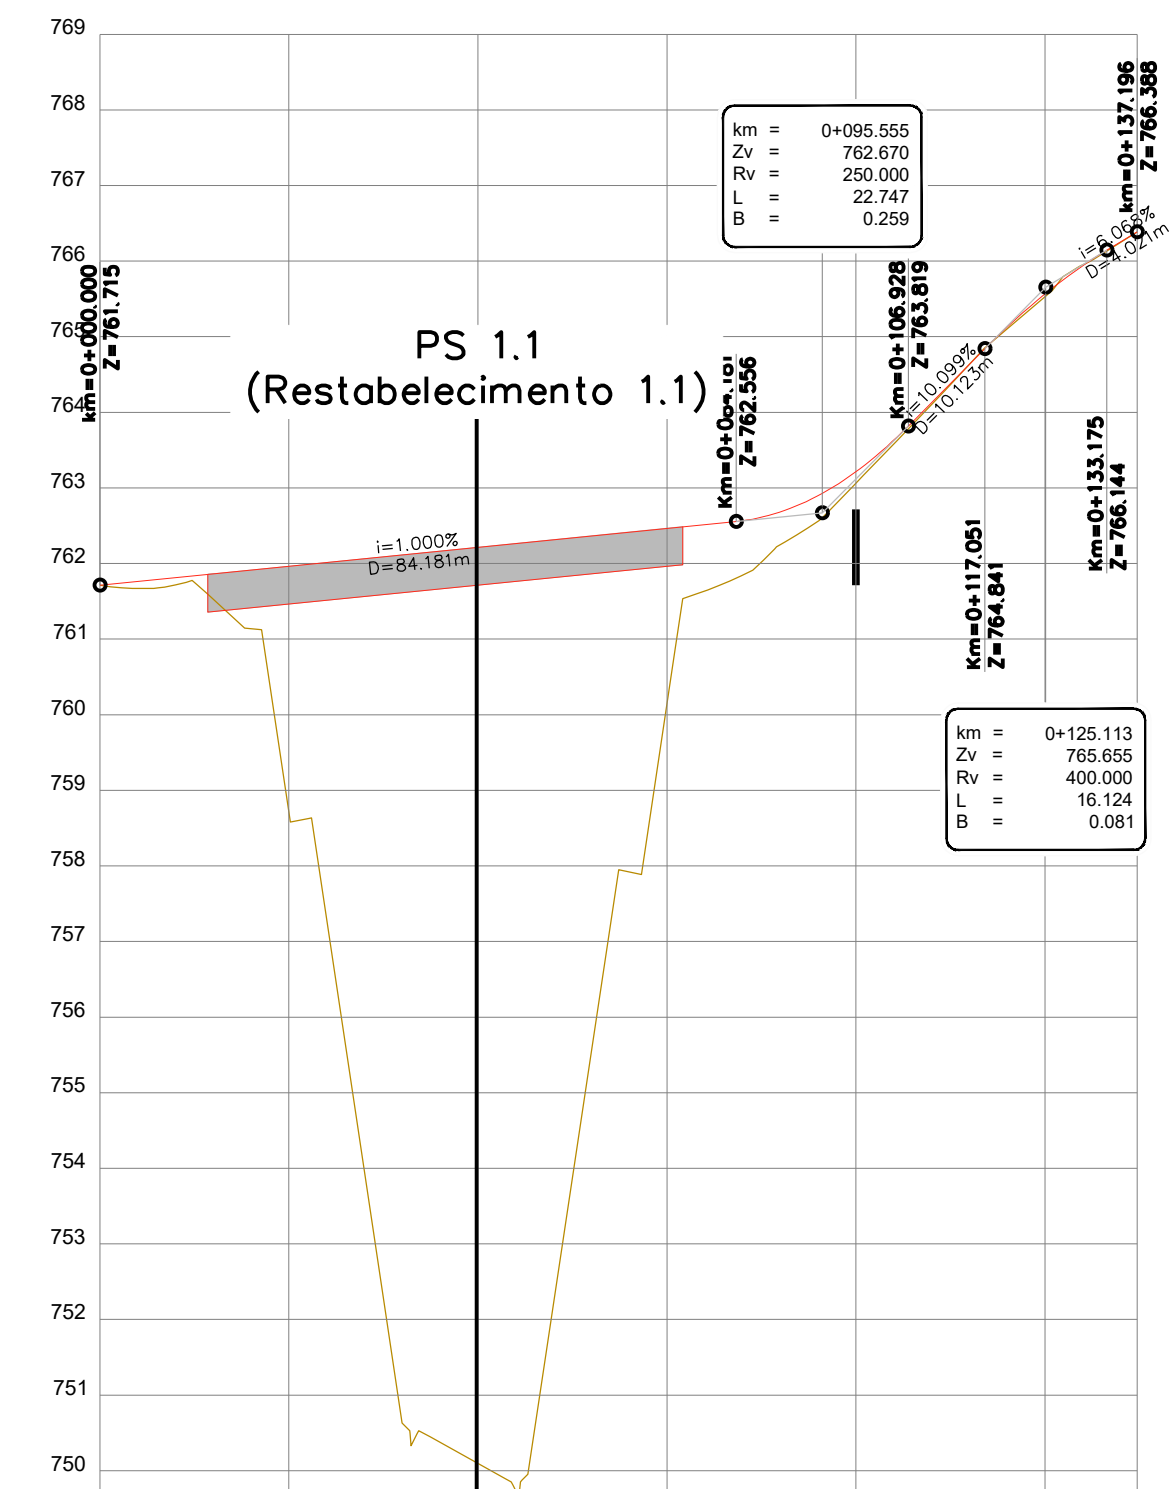


Topographic map showing a proposed road layout. The map includes contour lines, stationing, and labels for various points and features.

Key features and labels:

- PS 1.1 - Restabelecimento 1.1 (Acesso Local)**: A local access point.
- Caminho Paralelo 1.2 (Caminho Rural)**: A rural road.
- VINHAIS**: A location to the left.
- BRAGANÇA**: A location to the right.
- PH 1.2 (ø1000mm)**: A technical specification for a pipe or structure.
- Stationing**: Marked along the road, including 1+100, 1+200, 1+300, and 1+400.
- Technical Annotations**: Various radii (R=30.00, R=50.00, R=750.00, R=1000.00) and a vertical curve (A=350.00).
- North Arrow**: Located in the upper right quadrant.

$$A1=H=1:1000; \quad V=1:100/A3=H=1:2000; \quad V=1:200$$


QUILOMETRAGEM		0+000	0+025	0+050	0+075	0+100	0+125	0+137
PERFIL LONGITUDINAL	COTAS DO TERRENO	761,715	761,086	761,177	761,466	763,002	765,529	766,396
	COTAS DA RASANTE	761,715	761,965	762,215	762,465	763,215	763,565	766,396
	ELEMENTOS DA RASANTE							
	PONTOS NOTÁVEIS (km)	0+000.000 0+014.275		0+078.913			0+105.431 0+137.196	
PLANTA	DIAGRAMA DE CURVAS							
	SOBREELEVACÃO (%)							