


PLANTA
Esc. 1:1000

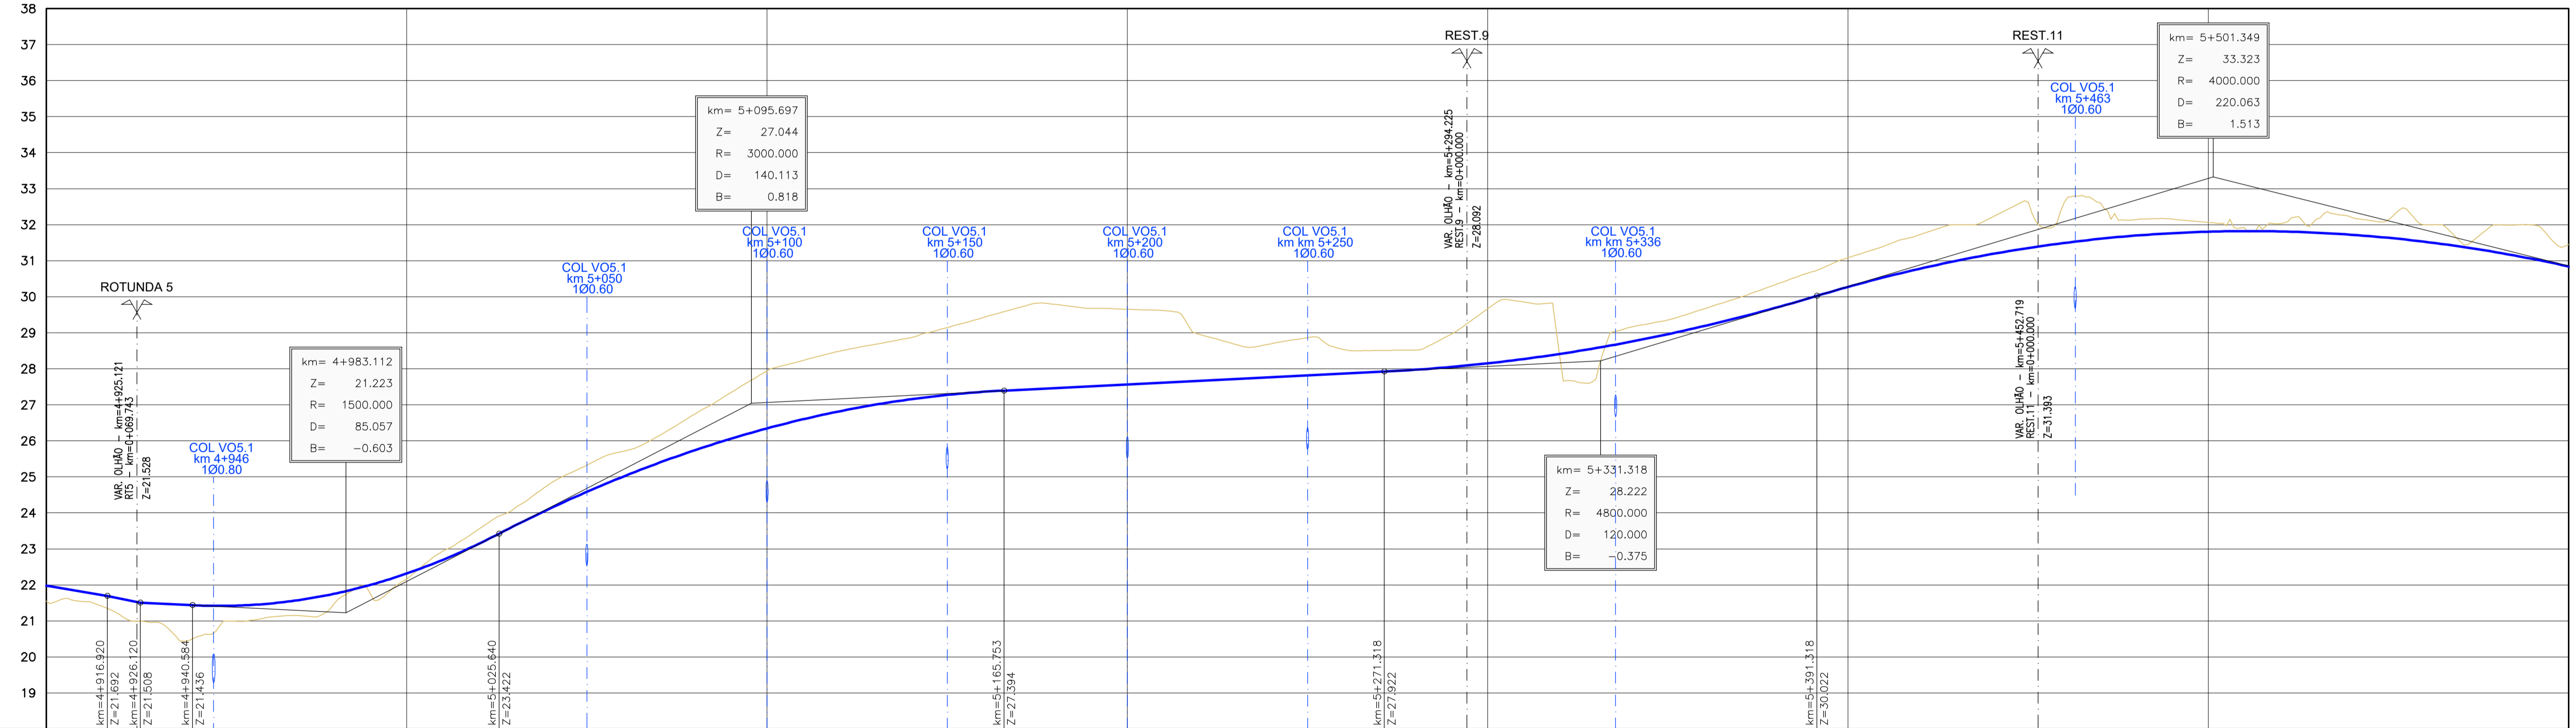

EN125 - VARIANTE DE OLHÃO
PERFIL LONGITUDINAL
Esc. H=1:1000
V=1:100

QUILOMETRAGEM	4+900	4+925	4+950	4+975	5+000	5+025	5+050	5+075	5+100	5+125	5+150	5+175	5+200	5+225	5+250	5+275	5+300	5+325	5+350	5+375	5+400	5+425	5+450	5+475	5+500	5+525	5+550	5+575	5+600	
COTAS DA RASANTE	21.98	21.53	21.42	21.66	22.32	23.39	24.58	25.57	26.35	26.91	27.27	27.44	27.57	27.69	27.82	27.94	28.15	28.49	28.96	29.35	29.56	30.27	30.89	31.35	31.66	31.81	31.80	31.64	31.32	30.84
COTAS DO TERRENO	21.55	20.99	21.00	21.11	22.16	23.88	25.33	26.44	27.94	28.59	29.14	29.82	29.65	28.82	28.87	28.51	29.67	27.63	29.35	30.16	31.08	31.89	32.62	32.12	32.06	32.23	32.14	31.68	31.46	
ELEMENTOS DA RASANTE	I=-1.69% L=28.00m		I=-0.50% L=14.46m		R=1500.00m D=85.06m		I=5.17% L=0.00m		R=3000.00m D=140.11m		I=0.50% L=105.56m		R=4800.00m D=120.00m		I=3.00% L=0.00m		R=4000.00m D=220.06m		I=0.00%		R=4000.00m D=220.06m		I=0.00%		I=-2.5% L=0.00m		I=-2.5% L=0.00m			
SOBRELEVACÃO	ZONA ROTUNDA 5 VER PLANTA COTADA - VOLUME P1.1.2		-2.5% 2.5%		-7.0% 7.0%		-7.0% 7.0%		-7.0% 7.0%		-2.5% 2.5%		-7.0% 7.0%		-7.0% 7.0%		-7.0% 7.0%		-7.0% 7.0%		-7.0% 7.0%		-7.0% 7.0%		-7.0% 7.0%		-2.5% 2.5%			
LARGURA DA FAIXA DE RODAGEM	ZONA ROTUNDA 5 VER PLANTA COTADA - VOLUME P1.1.2		1.0(BERMA)+3.5(VA)		1.0(BERMA)+3.5(VA)		1.0(BERMA)+3.5(VA)		1.0(BERMA)+3.5(VA)		1.0(BERMA)+3.5(VA)		1.0(BERMA)+3.5(VA)		1.0(BERMA)+3.5(VA)		1.0(BERMA)+3.5(VA)		1.0(BERMA)+3.5(VA)		1.0(BERMA)+3.5(VA)		1.0(BERMA)+3.5(VA)		1.0(BERMA)+3.5(VA)		1.0(BERMA)+3.5(VA)			
ELEMENTOS DO TRAÇADO DIAGRAMA DAS CURVAS	R=75.000 L=54.608		R=75.000 D=19.209		A=50.000 D=33.333		R=150.000 D=75.000		R=300.000 D=146.735		R=150.000 D=75.000		R=4800.000 L=110.559		R=4000.000 D=56.250		R=4000.000 D=56.250		A=150.000 D=79.624		R=0.000		R=0.000		R=0.000		R=0.000			