


PLANTA
Esc. 1:1000

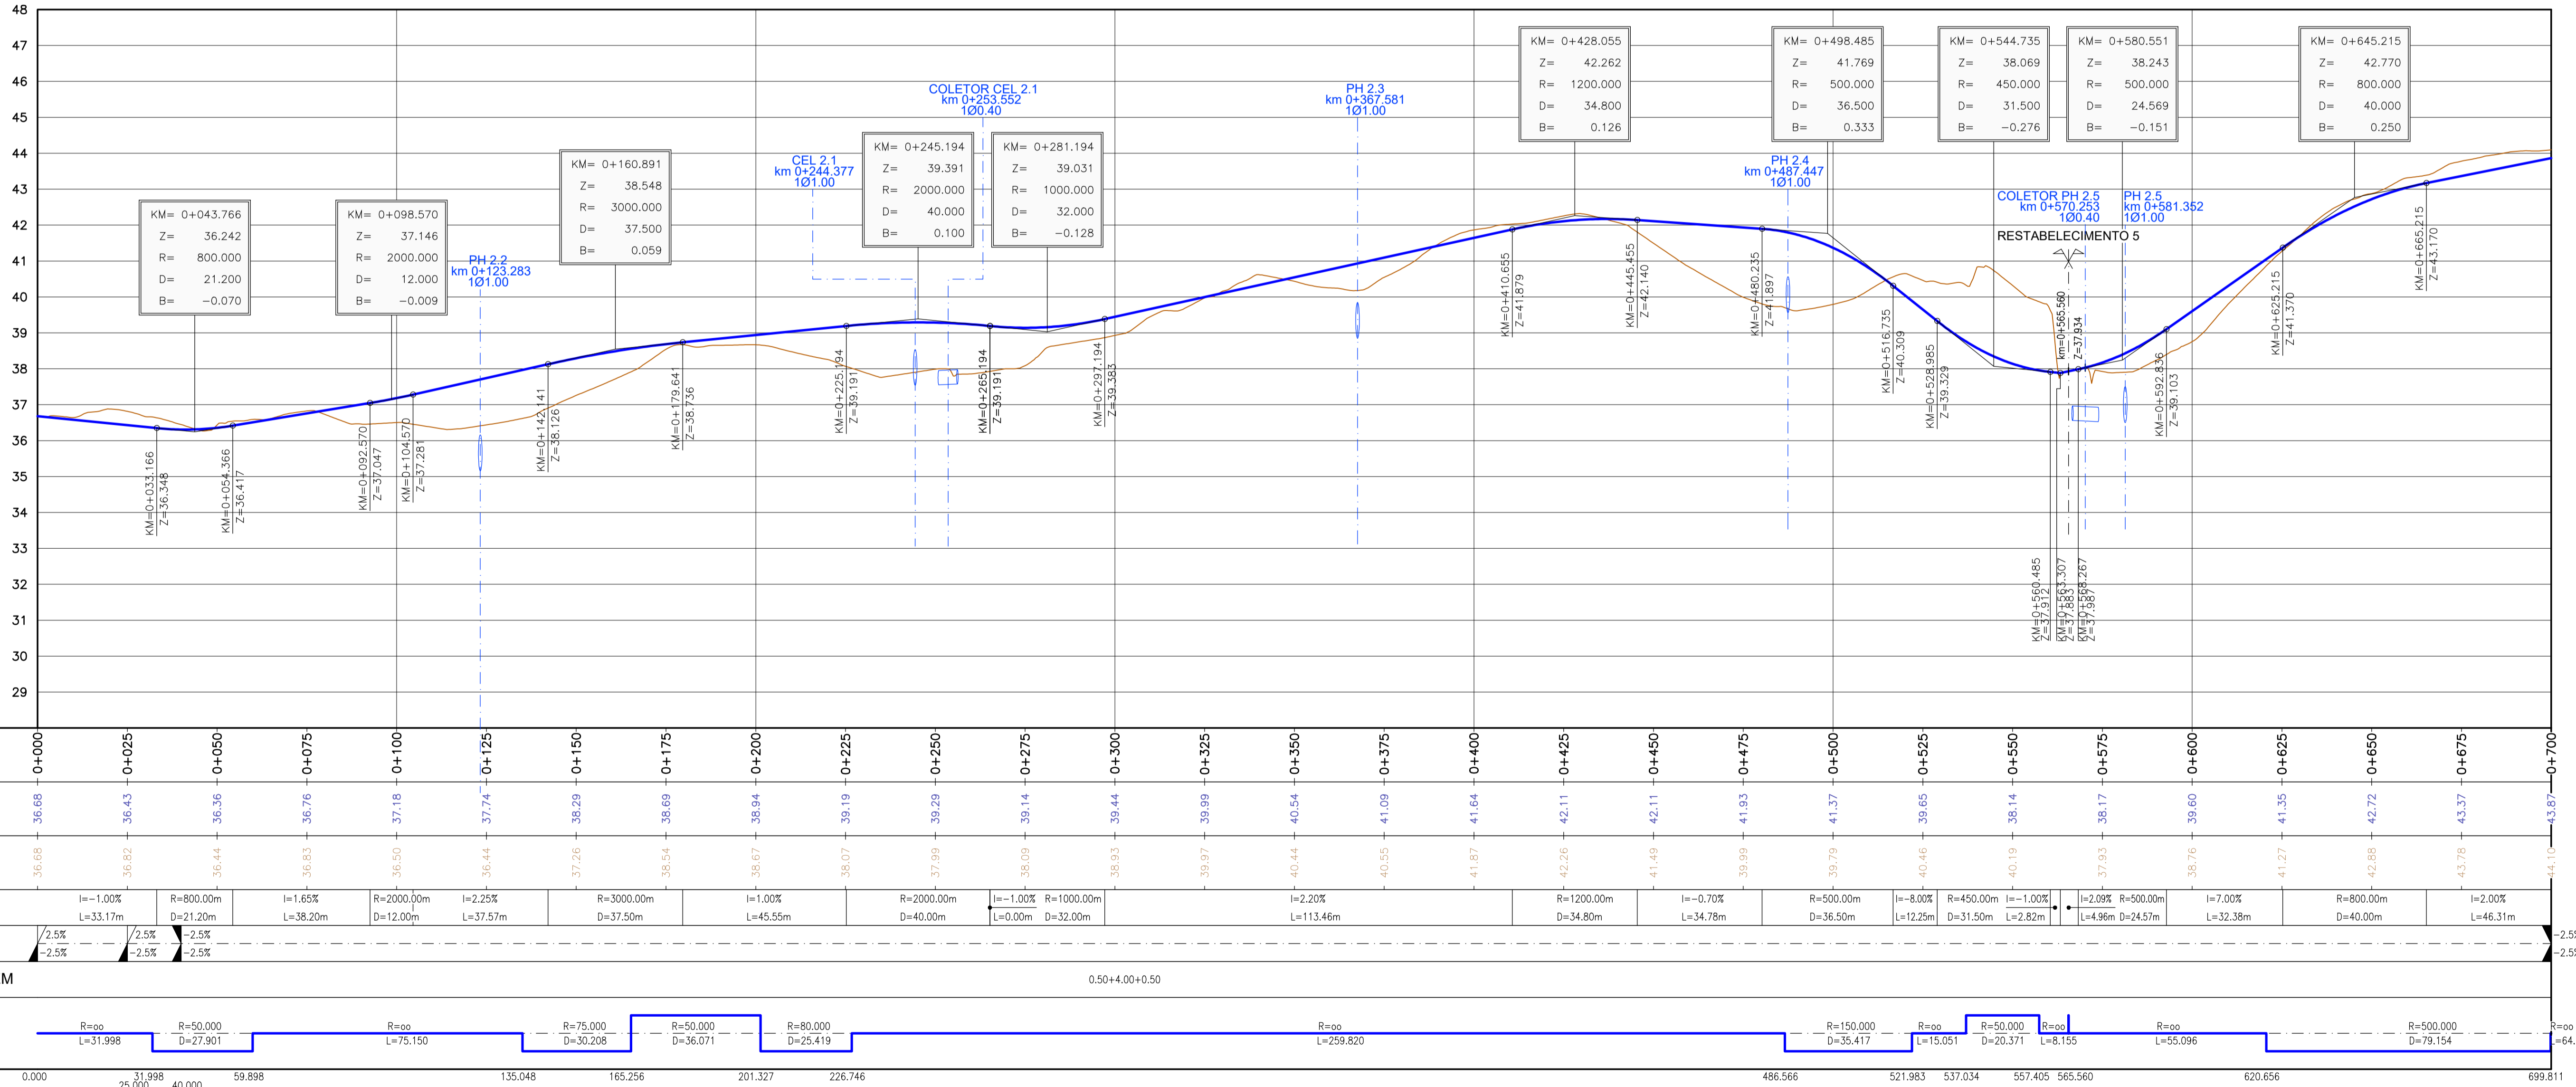

EN125 - VARIANTE DE OLHÃO
RESTABELECIMENTO 4 (1/2)
PERFIL LONGITUDINAL
Esc. H=1:1000
V=1:100

KILOMETRAGEM	0+000	0+025	0+050	0+075	0+100	0+125	0+150	0+175	0+200	0+225	0+250	0+275	0+300	0+325	0+350	0+375	0+400	0+425	0+450	0+475	0+500	0+525	0+550	0+575	0+600	0+625	0+650	0+675	0+700											
COTAS DA RASANTE	36.68	36.43	36.36	36.76	37.18	37.74	38.29	38.69	38.94	39.19	39.29	39.14	39.44	39.99	40.54	41.09	41.64	42.11	42.11	41.93	41.37	39.65	38.14	37.93	39.60	41.35	42.72	43.37	43.87											
COTAS DO TERRENO	36.68	36.82	36.44	36.83	36.50	36.44	37.26	38.54	38.67	38.07	37.99	38.09	38.93	39.97	40.44	40.55	41.87	42.26	41.49	39.99	39.79	40.46	40.19	37.93	38.76	41.27	42.88	43.76	44.10											
ELEMENTOS DA RASANTE	I=-1.00% L=33.17m		R=800.00m D=21.20m		I=1.65% L=38.20m		R=2000.00m D=12.00m		I=2.25% L=37.57m		R=3000.00m D=37.50m		I=1.00% L=45.55m		R=2000.00m D=40.00m		I=-1.00% L=113.46m		R=1200.00m D=34.80m		I=-0.70% L=34.78m		R=500.00m D=36.50m		I=-0.00% L=12.25m		R=450.00m D=31.50m		I=-1.00% L=2.82m		I=2.09% L=4.96m		R=500.00m D=24.57m		I=7.00% L=32.38m		R=800.00m D=40.00m		I=2.00% L=46.31m	
SOBREELEVAÇÃO	2.5% -2.5%		2.5% -2.5%		2.5% -2.5%																																			
LARGURA DA FAIXA DE RODAGEM	0.50+4.00+0.50																																							
ELEMENTOS DO TRAÇADO	R=31.998 L=31.998		R=50.000 D=27.901		R=75.150 L=75.150		R=75.000 D=30.208		R=50.000 D=36.071		R=80.000 D=25.419		R=150.000 D=35.417		R=150.000 L=15.051		R=50.000 D=20.371		R=50.000 D=20.371		R=50.000 L=8.155		R=50.000 L=55.096		R=50.000 D=79.154		R=50.000 L=64.3													
DIAGRAMA DAS CURVAS	