
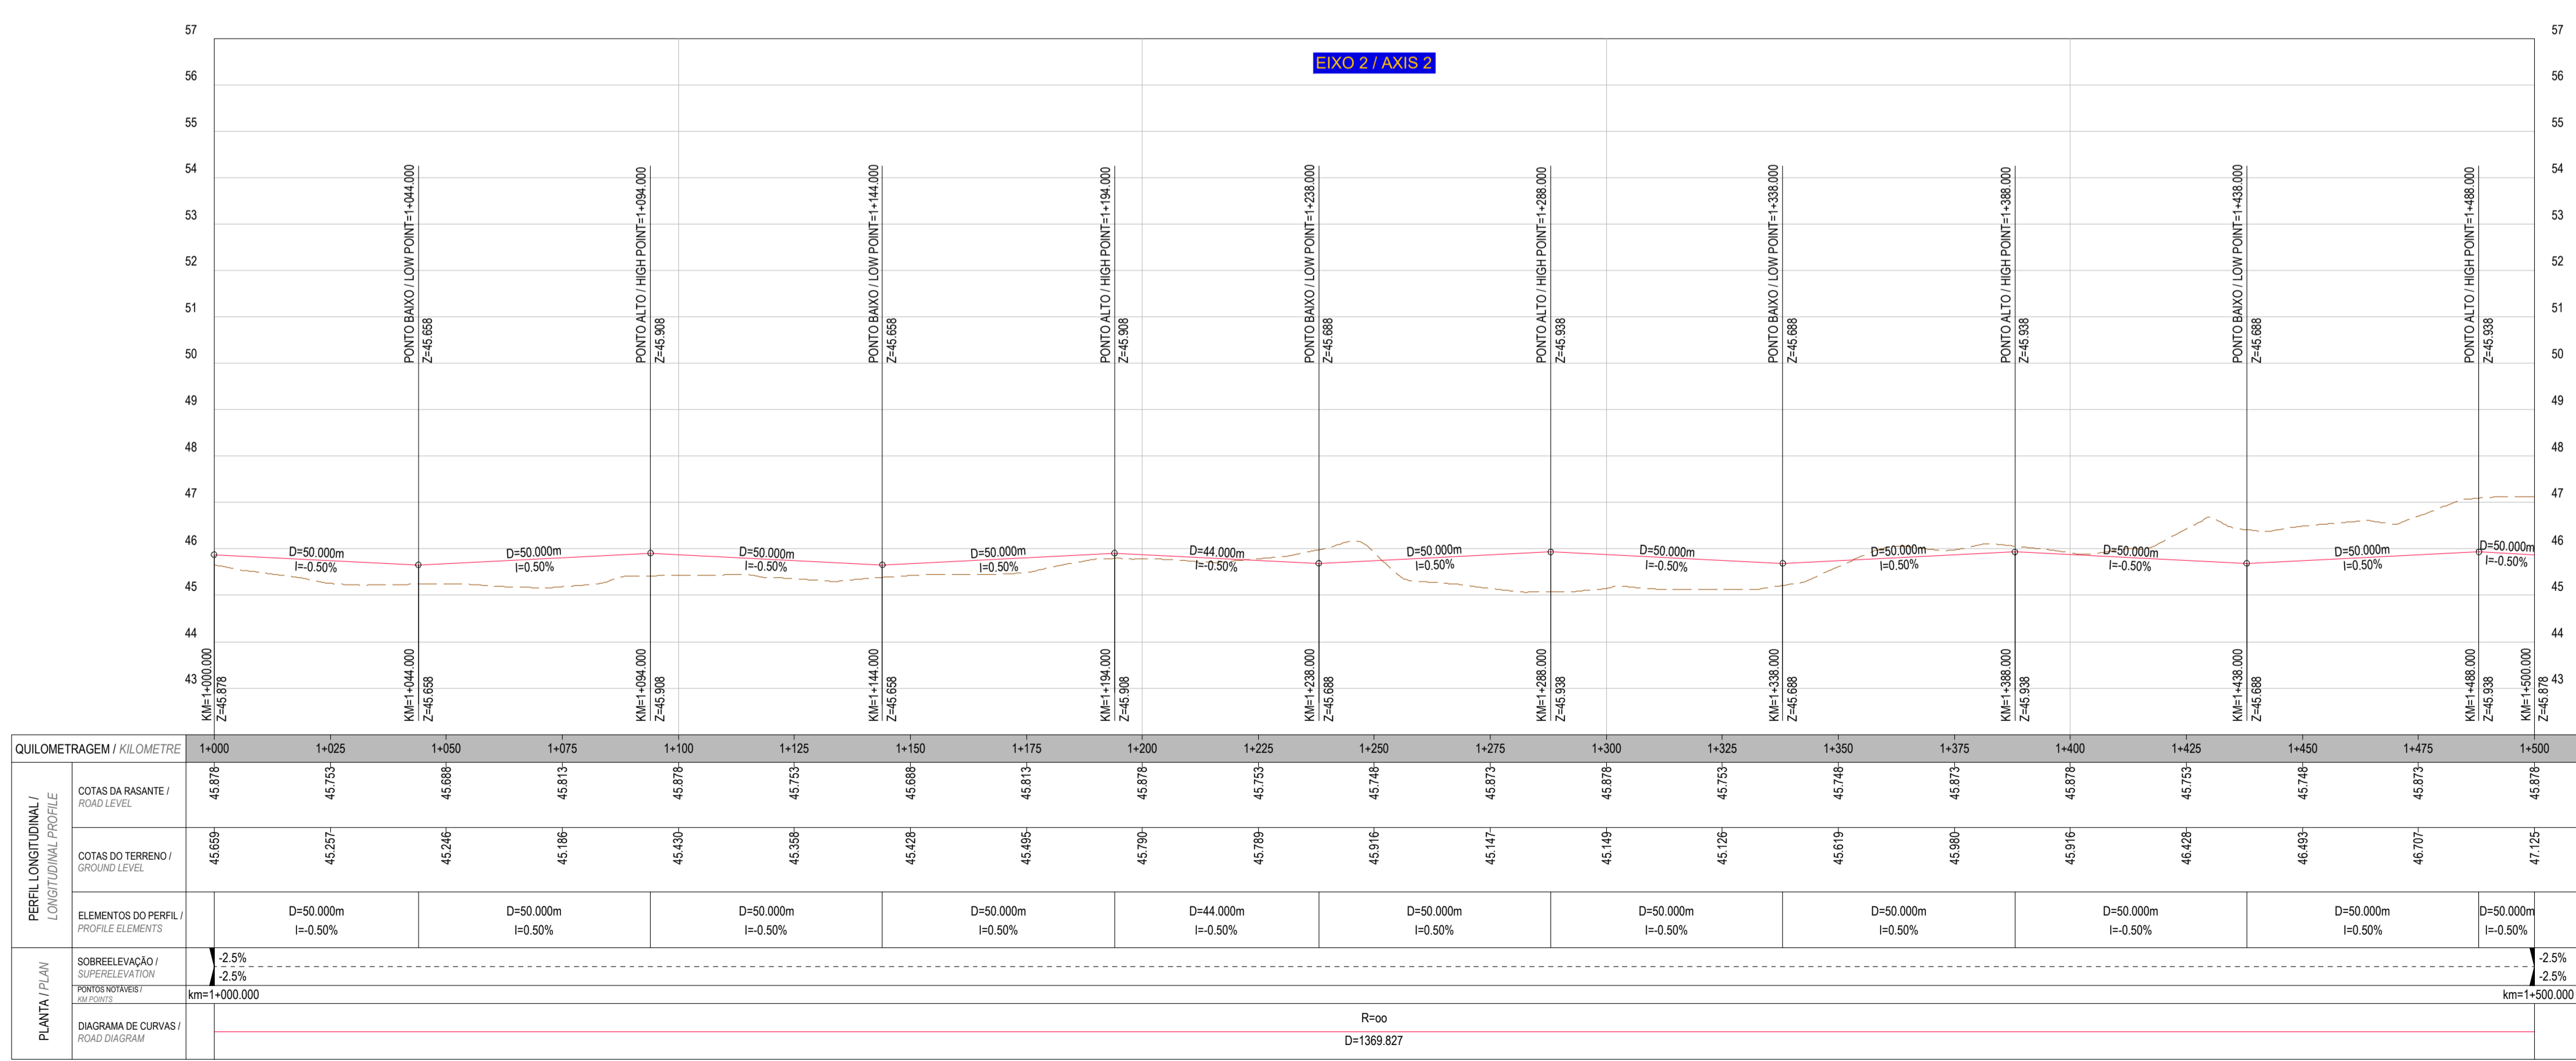


LEGENDA / LEGEND

- TERRENO NATURAL / NATURAL GROUND LEVEL
- RASANTE / ROAD LEVEL

NOTAS / NOTES

- COTAS EM METROS / ALL LEVELS AND DIMENSIONS IN METERS.
- CONSULTAR AS DEMAIS PEÇAS DO PROJECTO / DRAWING TO BE READ IN CONJUNCTION WITH OTHER ELEMENTS OF THE PROJECT.
- CASO SE VERIFIQUE QUALQUER INCOMPATIBILIDADE NO PRESENTE PROJECTO, A MESMA DEVERÁ SER DE IMEDIATO COMUNICADA POR ESCRITO PARA O PROJECTISTA / IN CASE OF ANY INCOMPATIBILITY IN THE PRESENT PROJECT, IT MUST BE IMMEDIATELY COMMUNICATED IN WRITING TO THE PROJECT ARCHITECT.
- TODAS AS DIMENSÕES, COTAS E COORDENADAS DE IMPLANTAÇÃO TOPOGRÁFICA DEVERÃO SER VERIFICADAS NO LOCAL ANTES DO INÍCIO DOS TRABALHOS. / LEVELS, COORDINATES AND DIMENSIONS TO BE CHECKED ON SITE.
- SISTEMA DE REFERÊNCIA GEOGRÁFICO - DATUM PT-TM66MTRS88 / GEOGRAPHIC REFERENCE SYSTEM - DATUM PT-TM66MTRS88

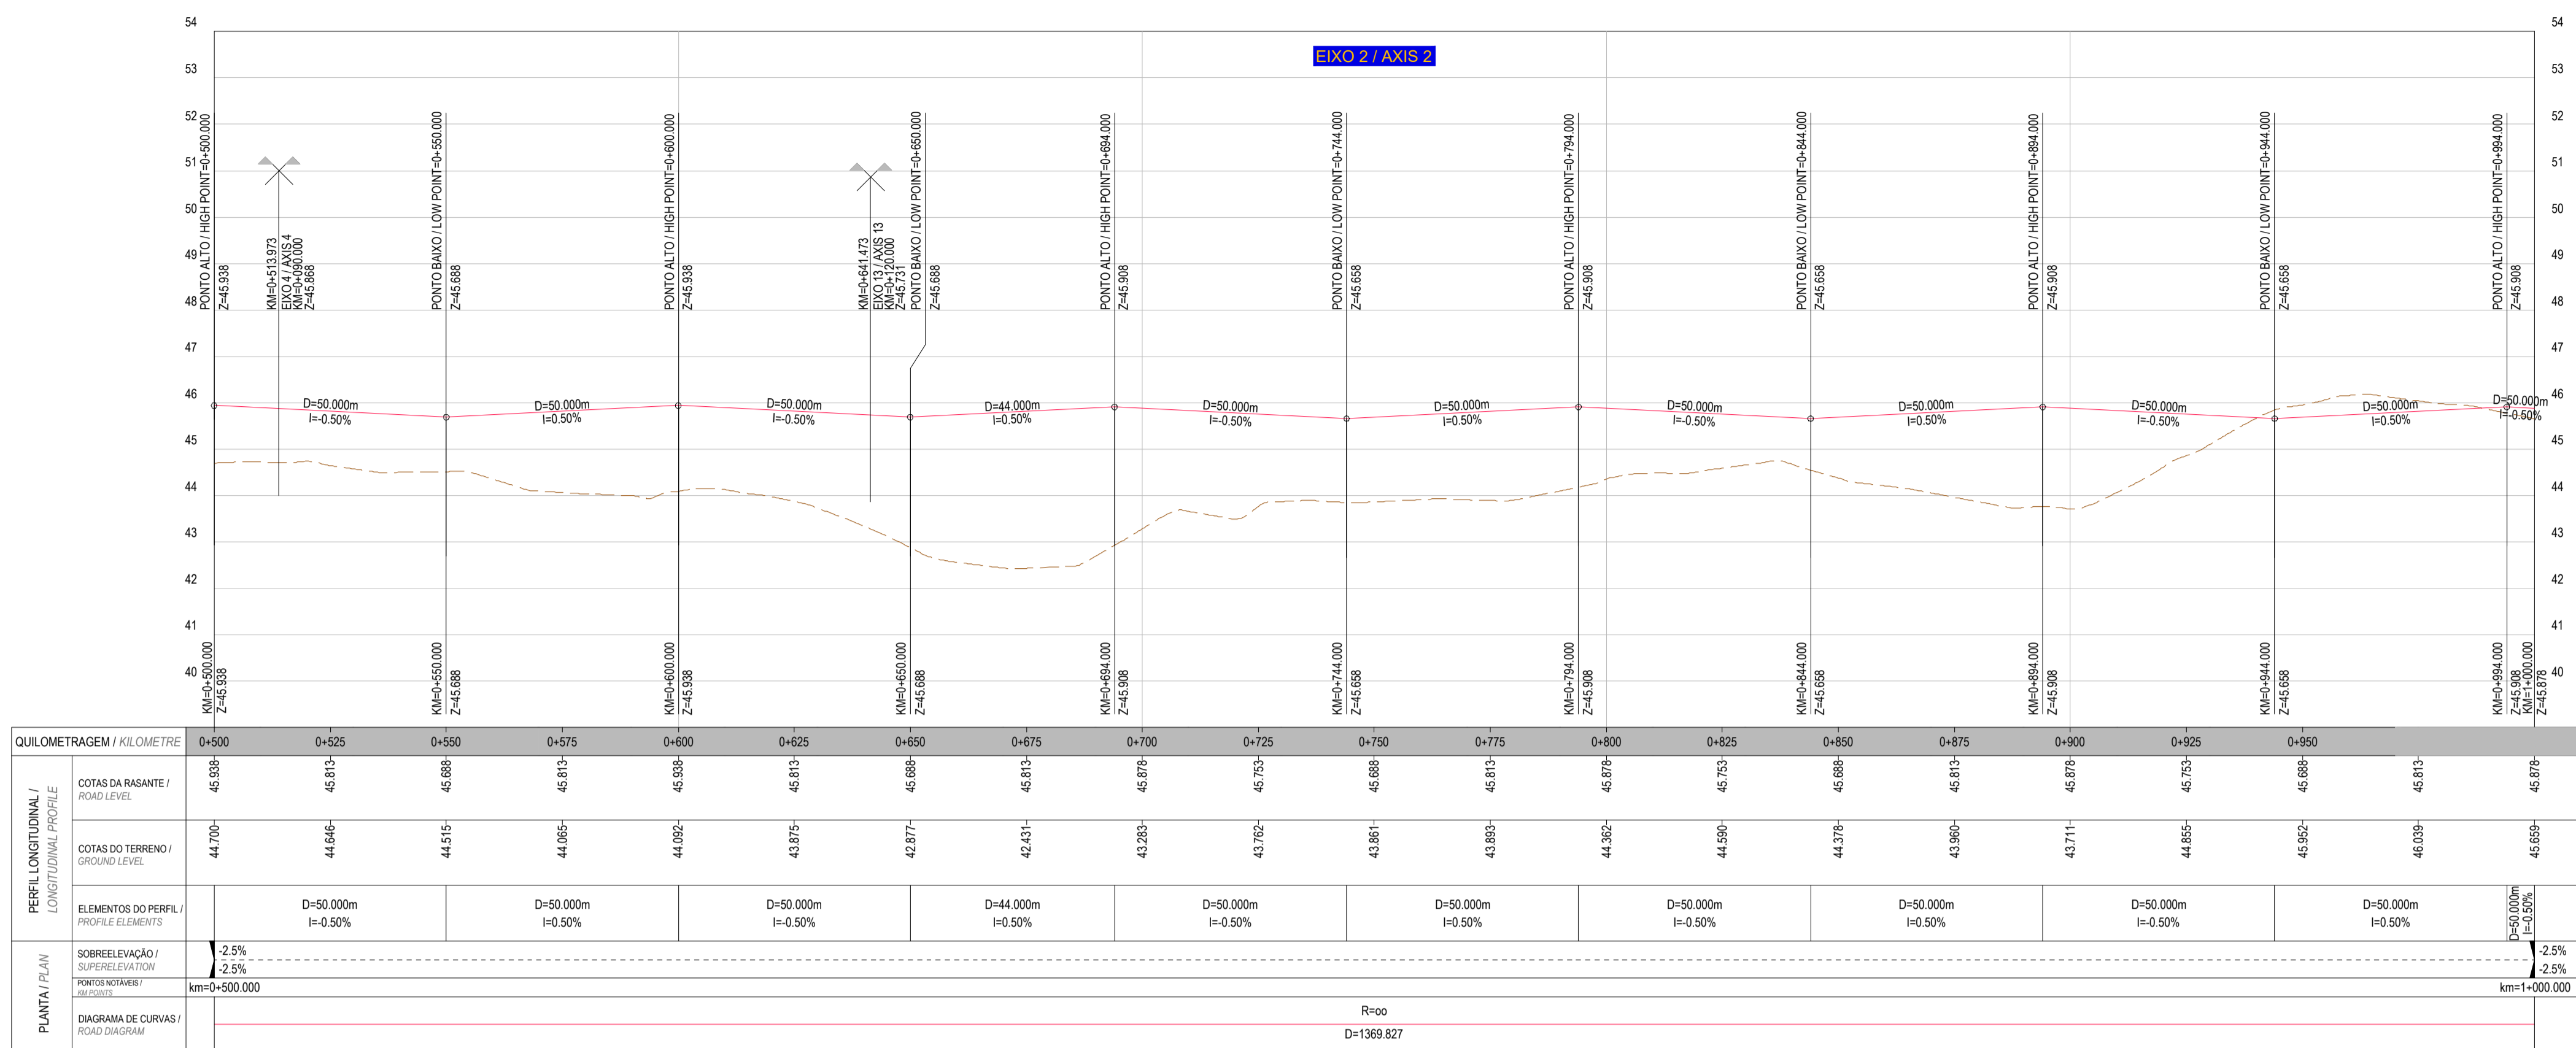

00	31.07.2023	EMISSÃO INICIAL / INITIAL ISSUE	MAA
Rev.	Date	Descrição das alterações / Description of changes	Aprov. / Approved



Ciente / Client

CALB

PROJETO / Project

UNIDADE INDUSTRIAL DE BATERIAS DE LÍTIU

LITHIUM BATTERY GIGAFACORY PLANT

Fase / Phase

PROJETO DE EXECUÇÃO

DETAIL DESIGN

Designação / Designation

VIAS / ROADS

VIAS INTERNAS

PERFIL LONGITUDINAL 2/11

INTERNAL ROADS

LONGITUDINAL PROFILE 2/11

Escalas / Scales:	H=1:1000 - V=1:100	Projetou / Designed:	MXM
Data / Date:	31.07.2023	Desenhou / Drawn:	CAN
Processo / Process:	T2022-0519	Verificou / Checked:	MAA
Ficheiro / File:	T2022-0519-EX-ROA-GN-2102-DWG-00.dwg	Aprovou / Approved:	FBM

Desenho / Drawing:

EX-ROA-GN-2102 00

Revisão / Revision:

This drawing is property of QUADRANTE, Engenharia e Consultoria, S.A. It cannot be copied, partially or totally, or conveyed to third parties without written allowance from QUADRANTE, S.A. This drawing is only good for construction if properly signed.