

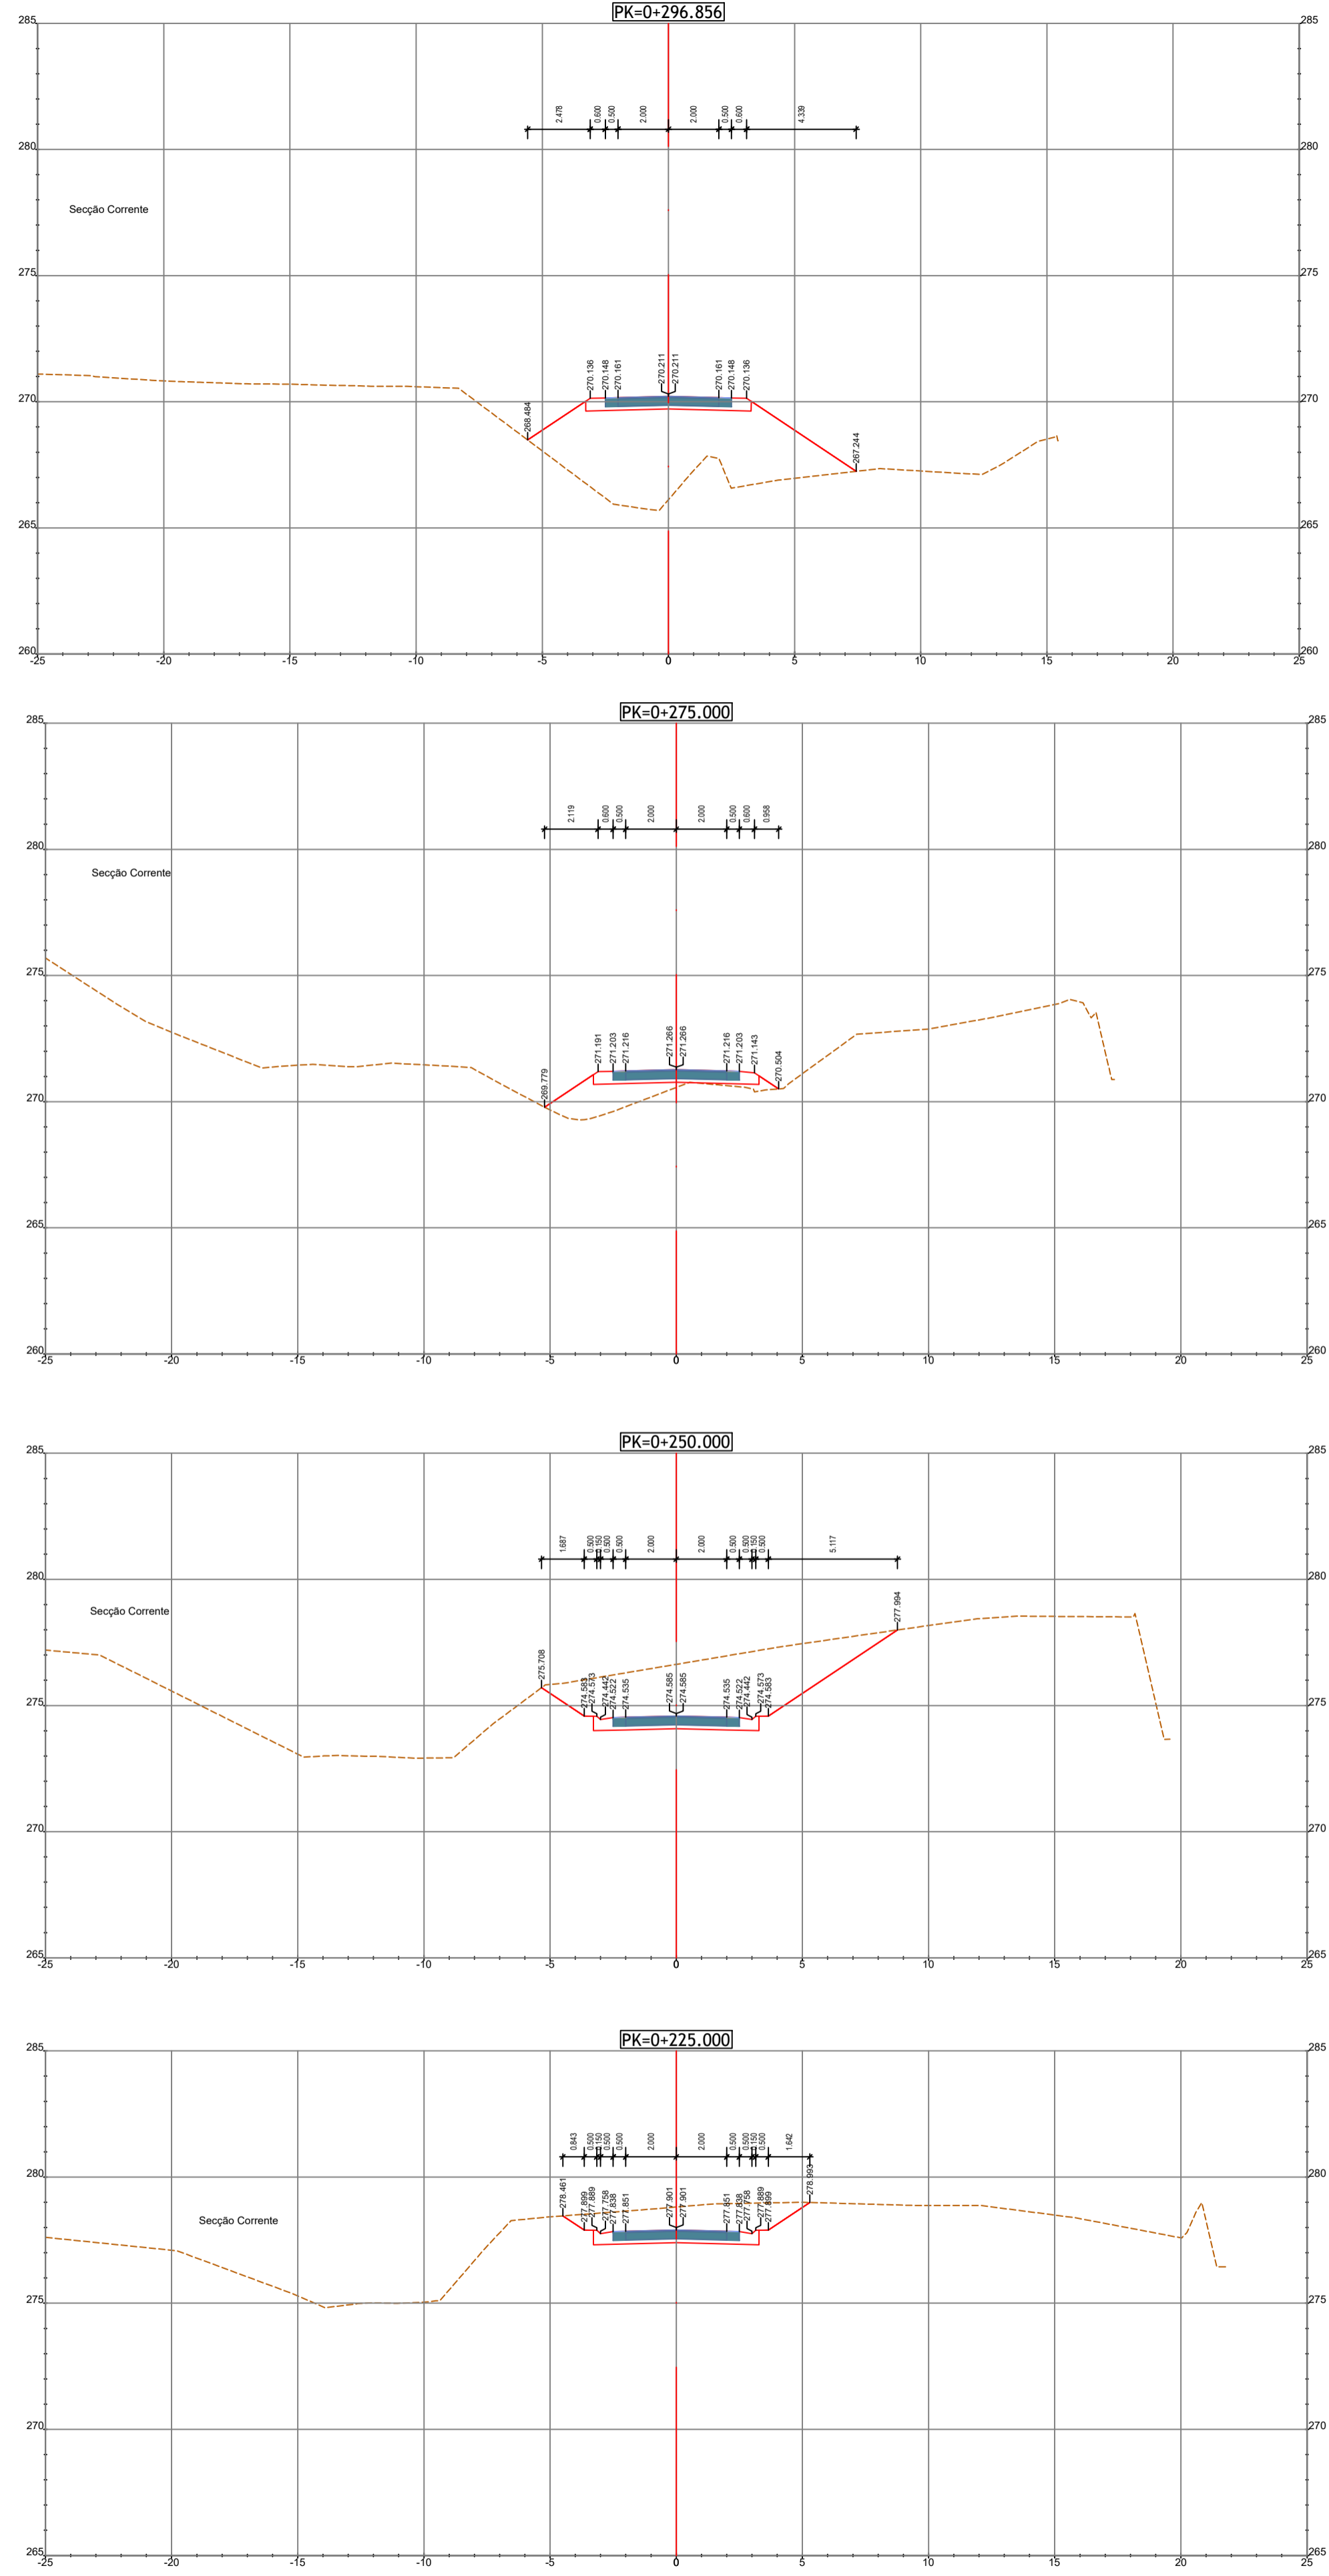


RESTABELECIMENTO 36-01A

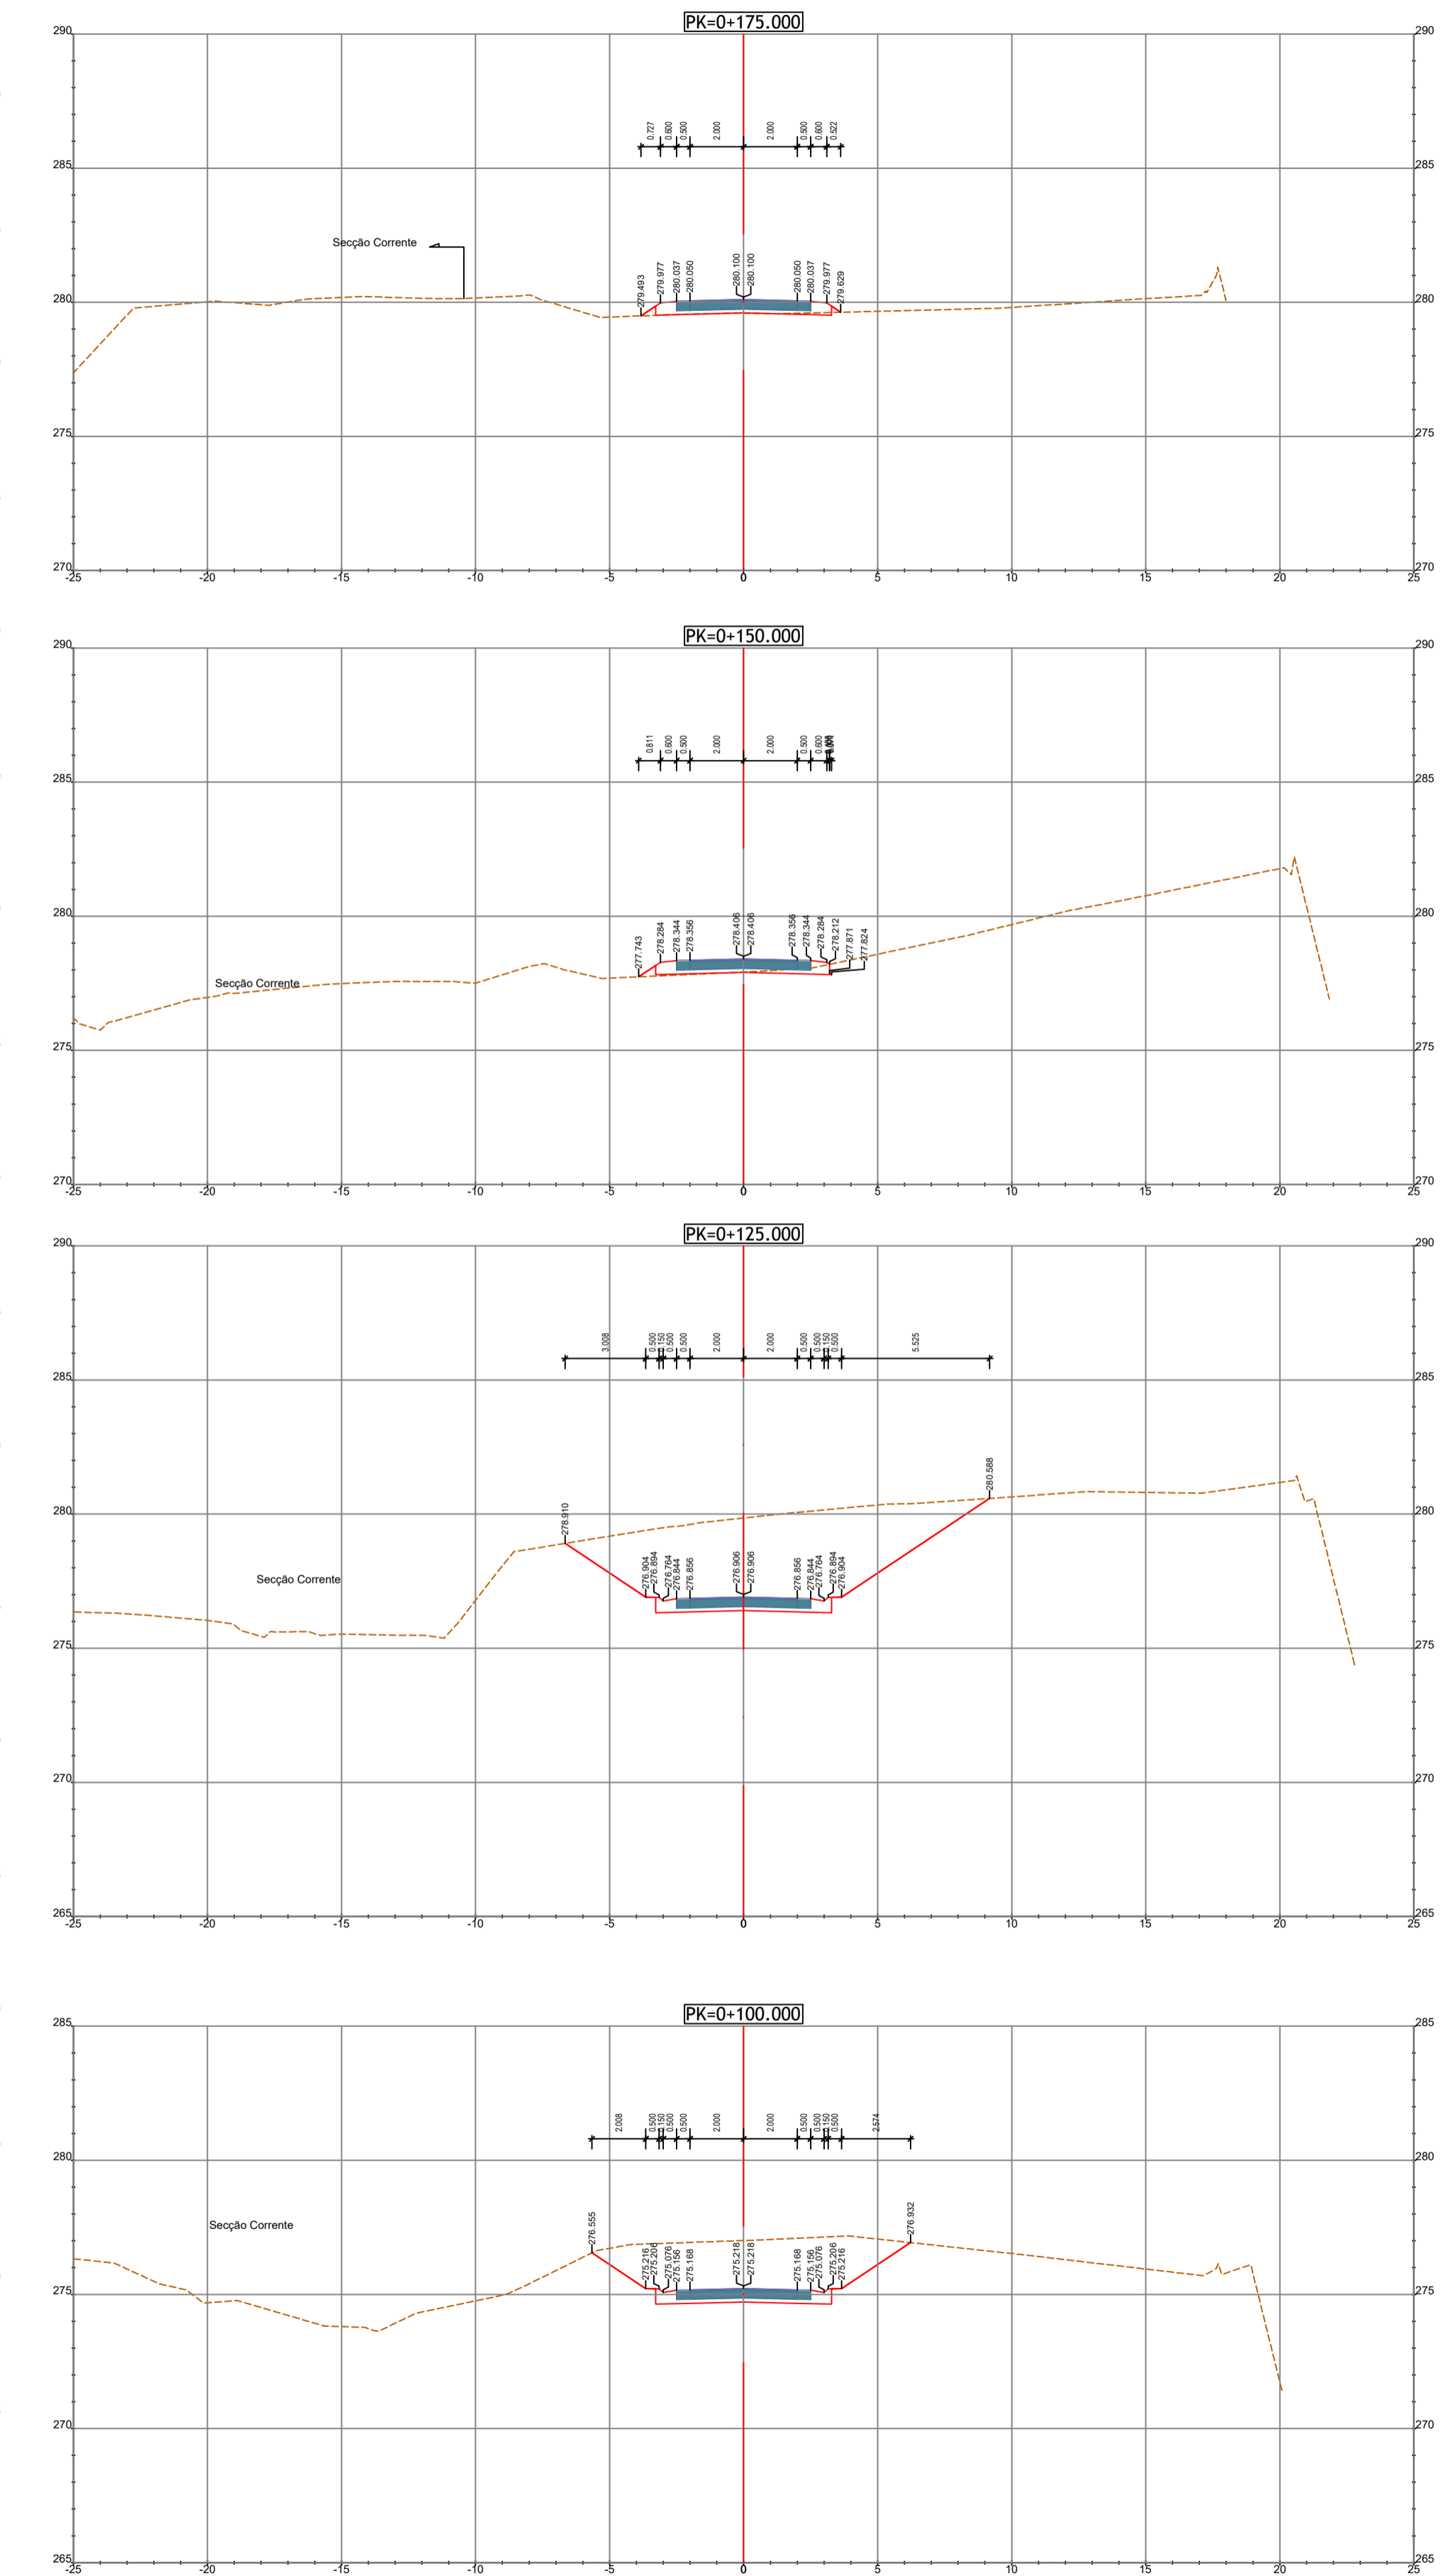

RESTABELECIMENTO 36-01B

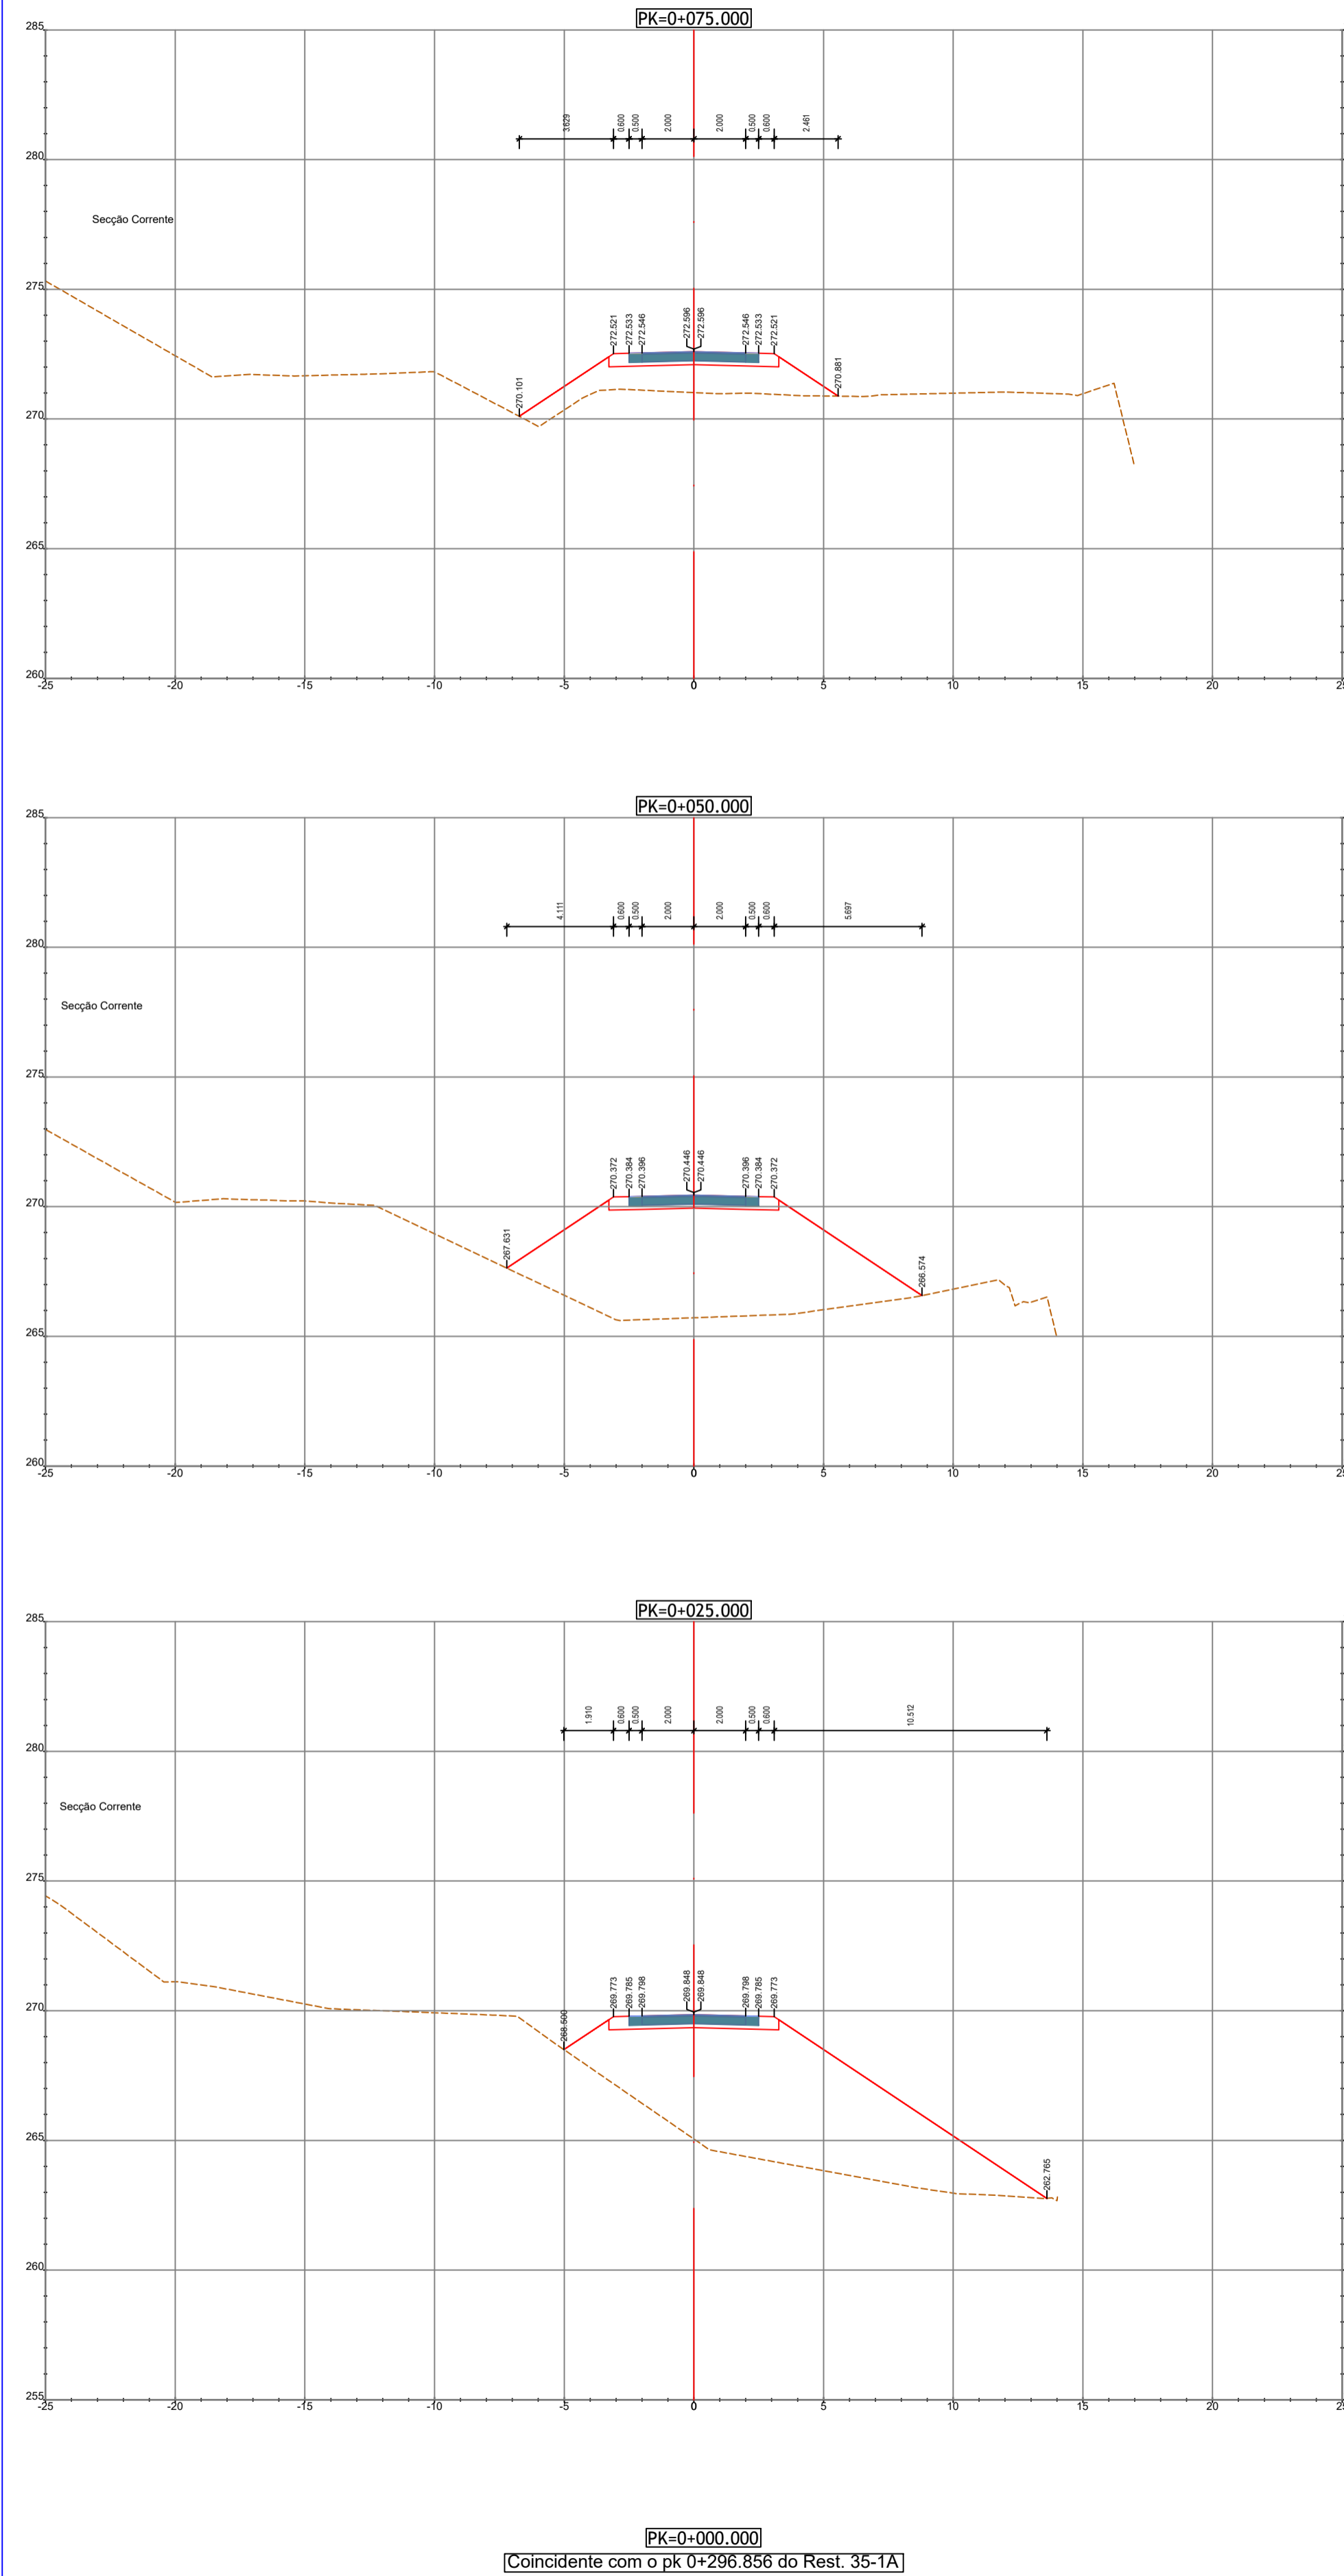

1:200

TRAÇADO
PERFIS TRANSVERSAIS
RESTABELECIMENTO 36-01A e 36-01B