


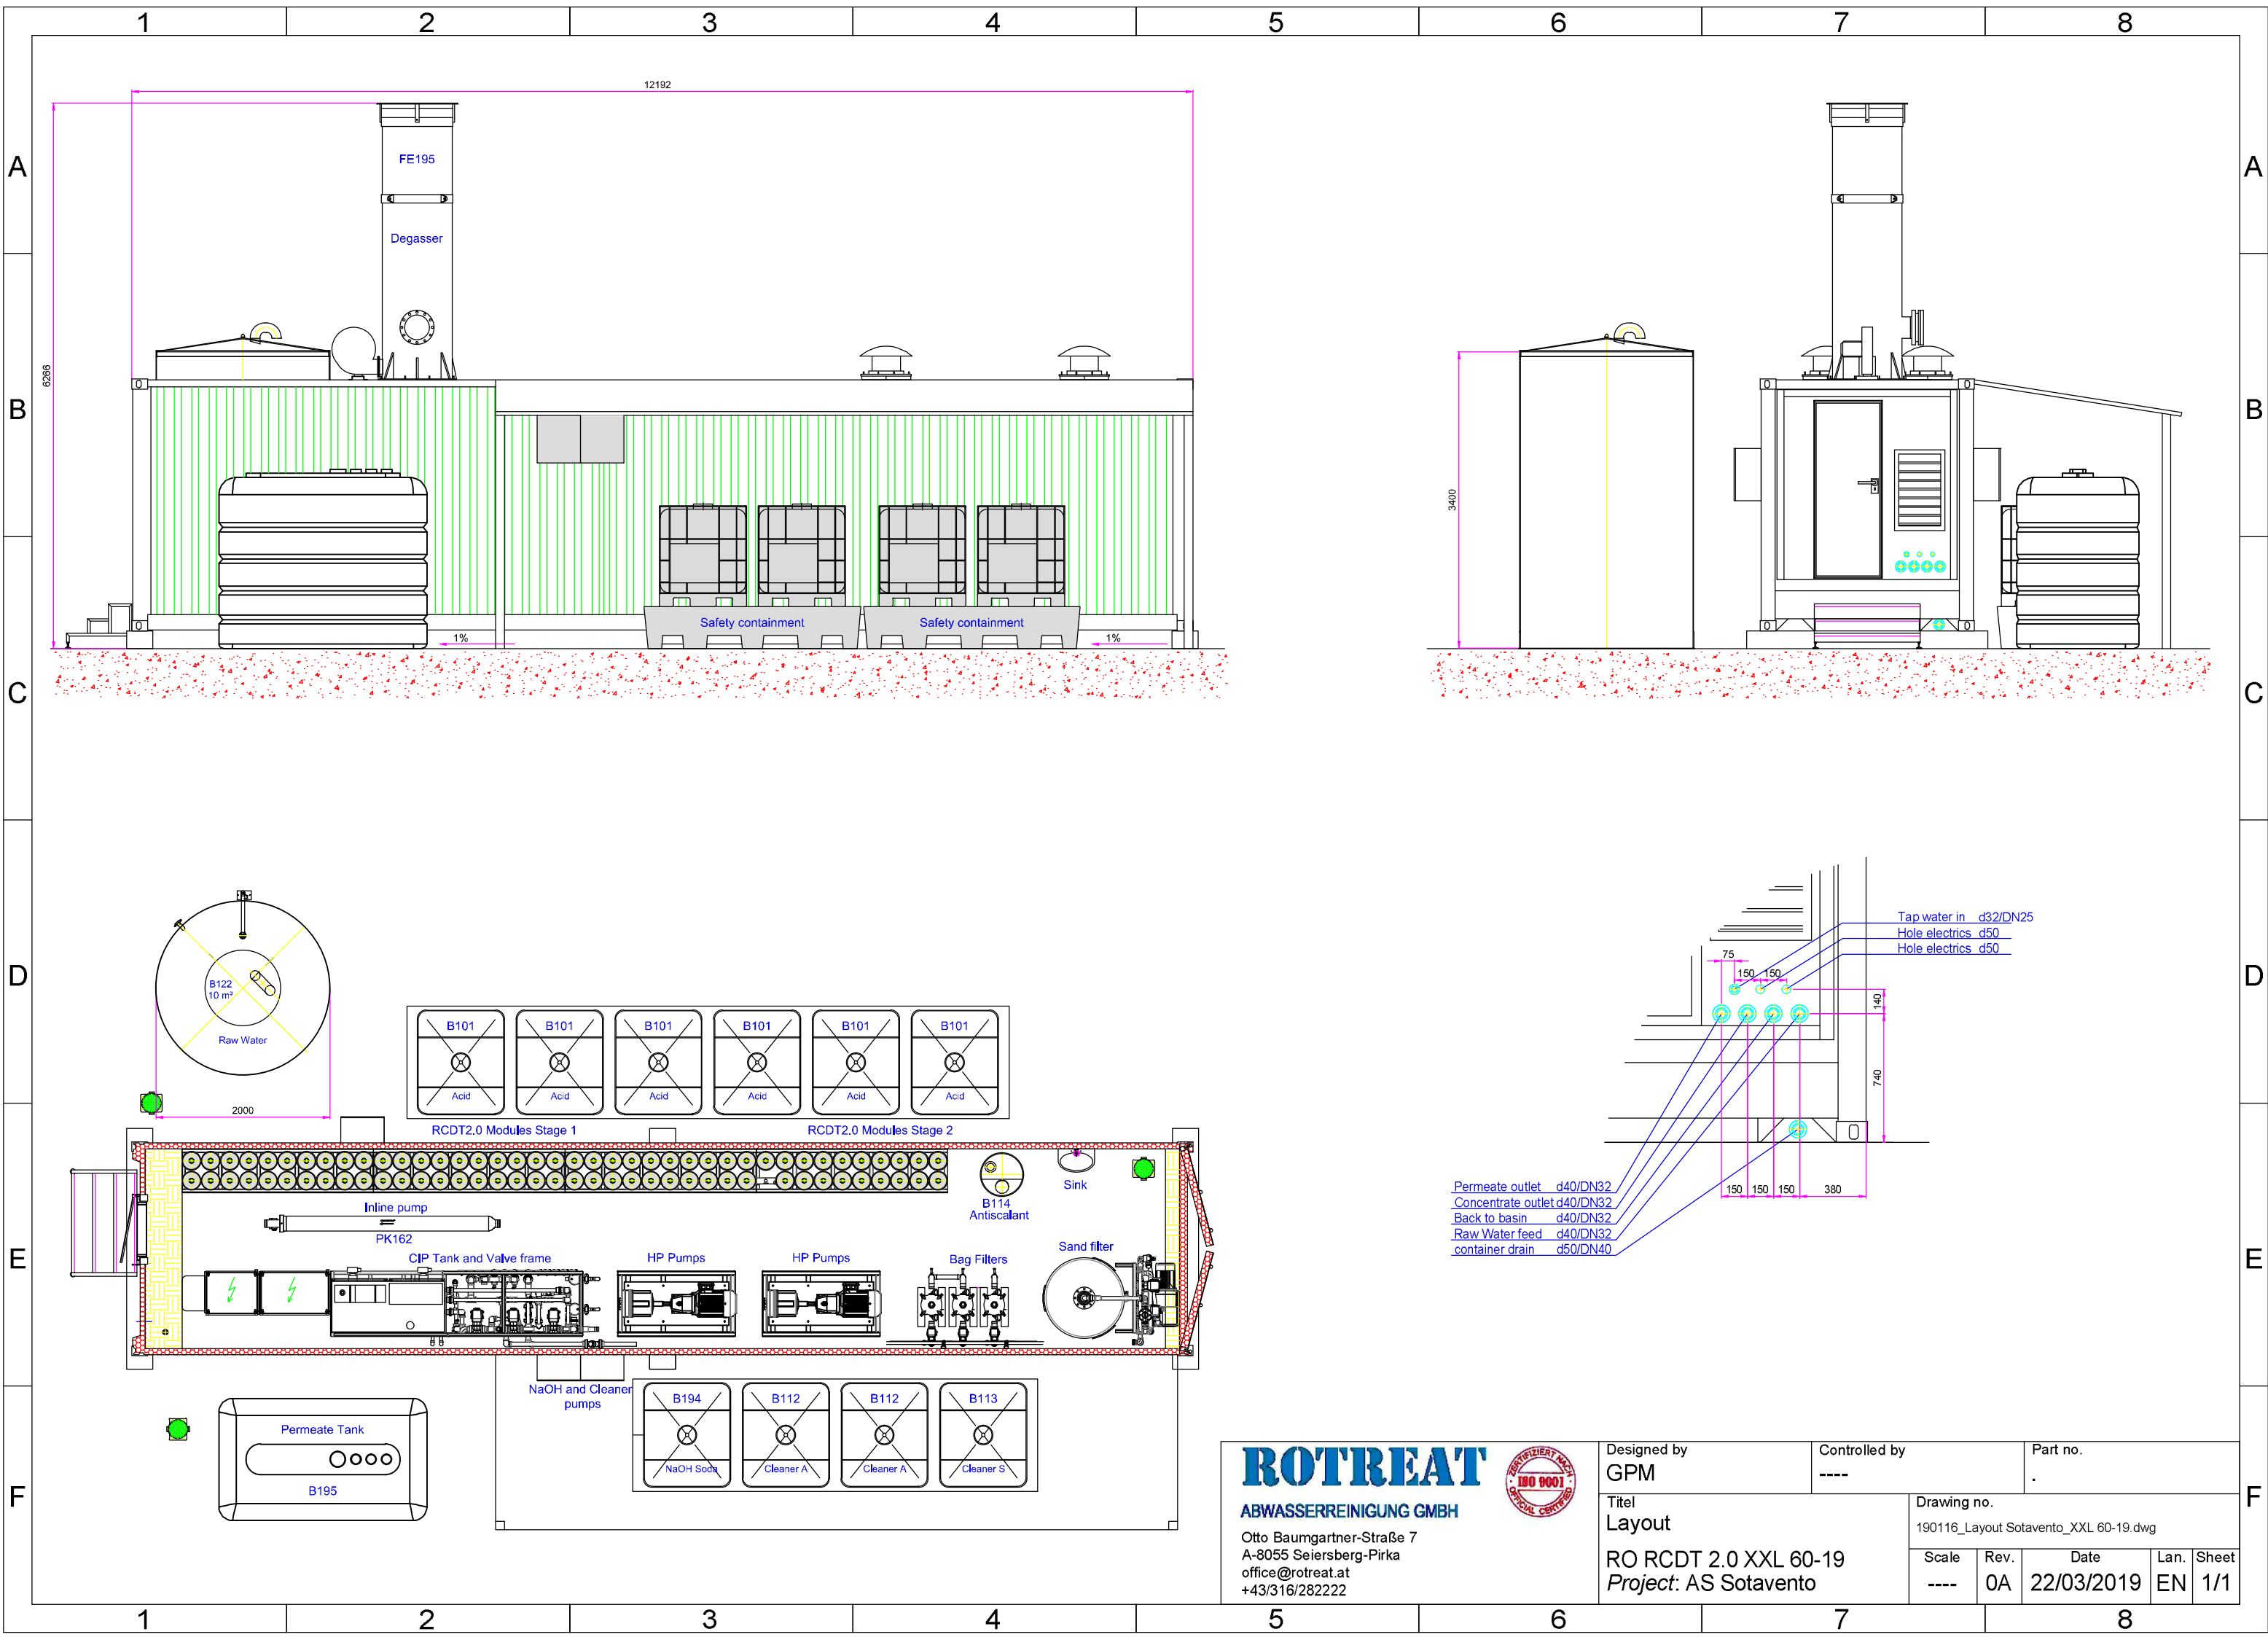

ROTREAT

ABWASSERREINIGUNG GMBH

Otto Baumgartner-Straße 7
A-8055 Seiersberg-Pirka
office@rotreat.at
+43/316/282222

FERTIFIZIERT NACH
ISO 9001
OFFICIAL CERTIFIED

Designed by GPM		Controlled by ----		Part no. .	
Titel Layout RO RCDT 2.0 XXL 60-19 <i>Project: AS Sotavento</i>		Drawing no. 190116_Layout Sotavento_XXL 60-19.dwg			
		Scale ----	Rev. 0A	Date 22/03/2019	Lan. EN