


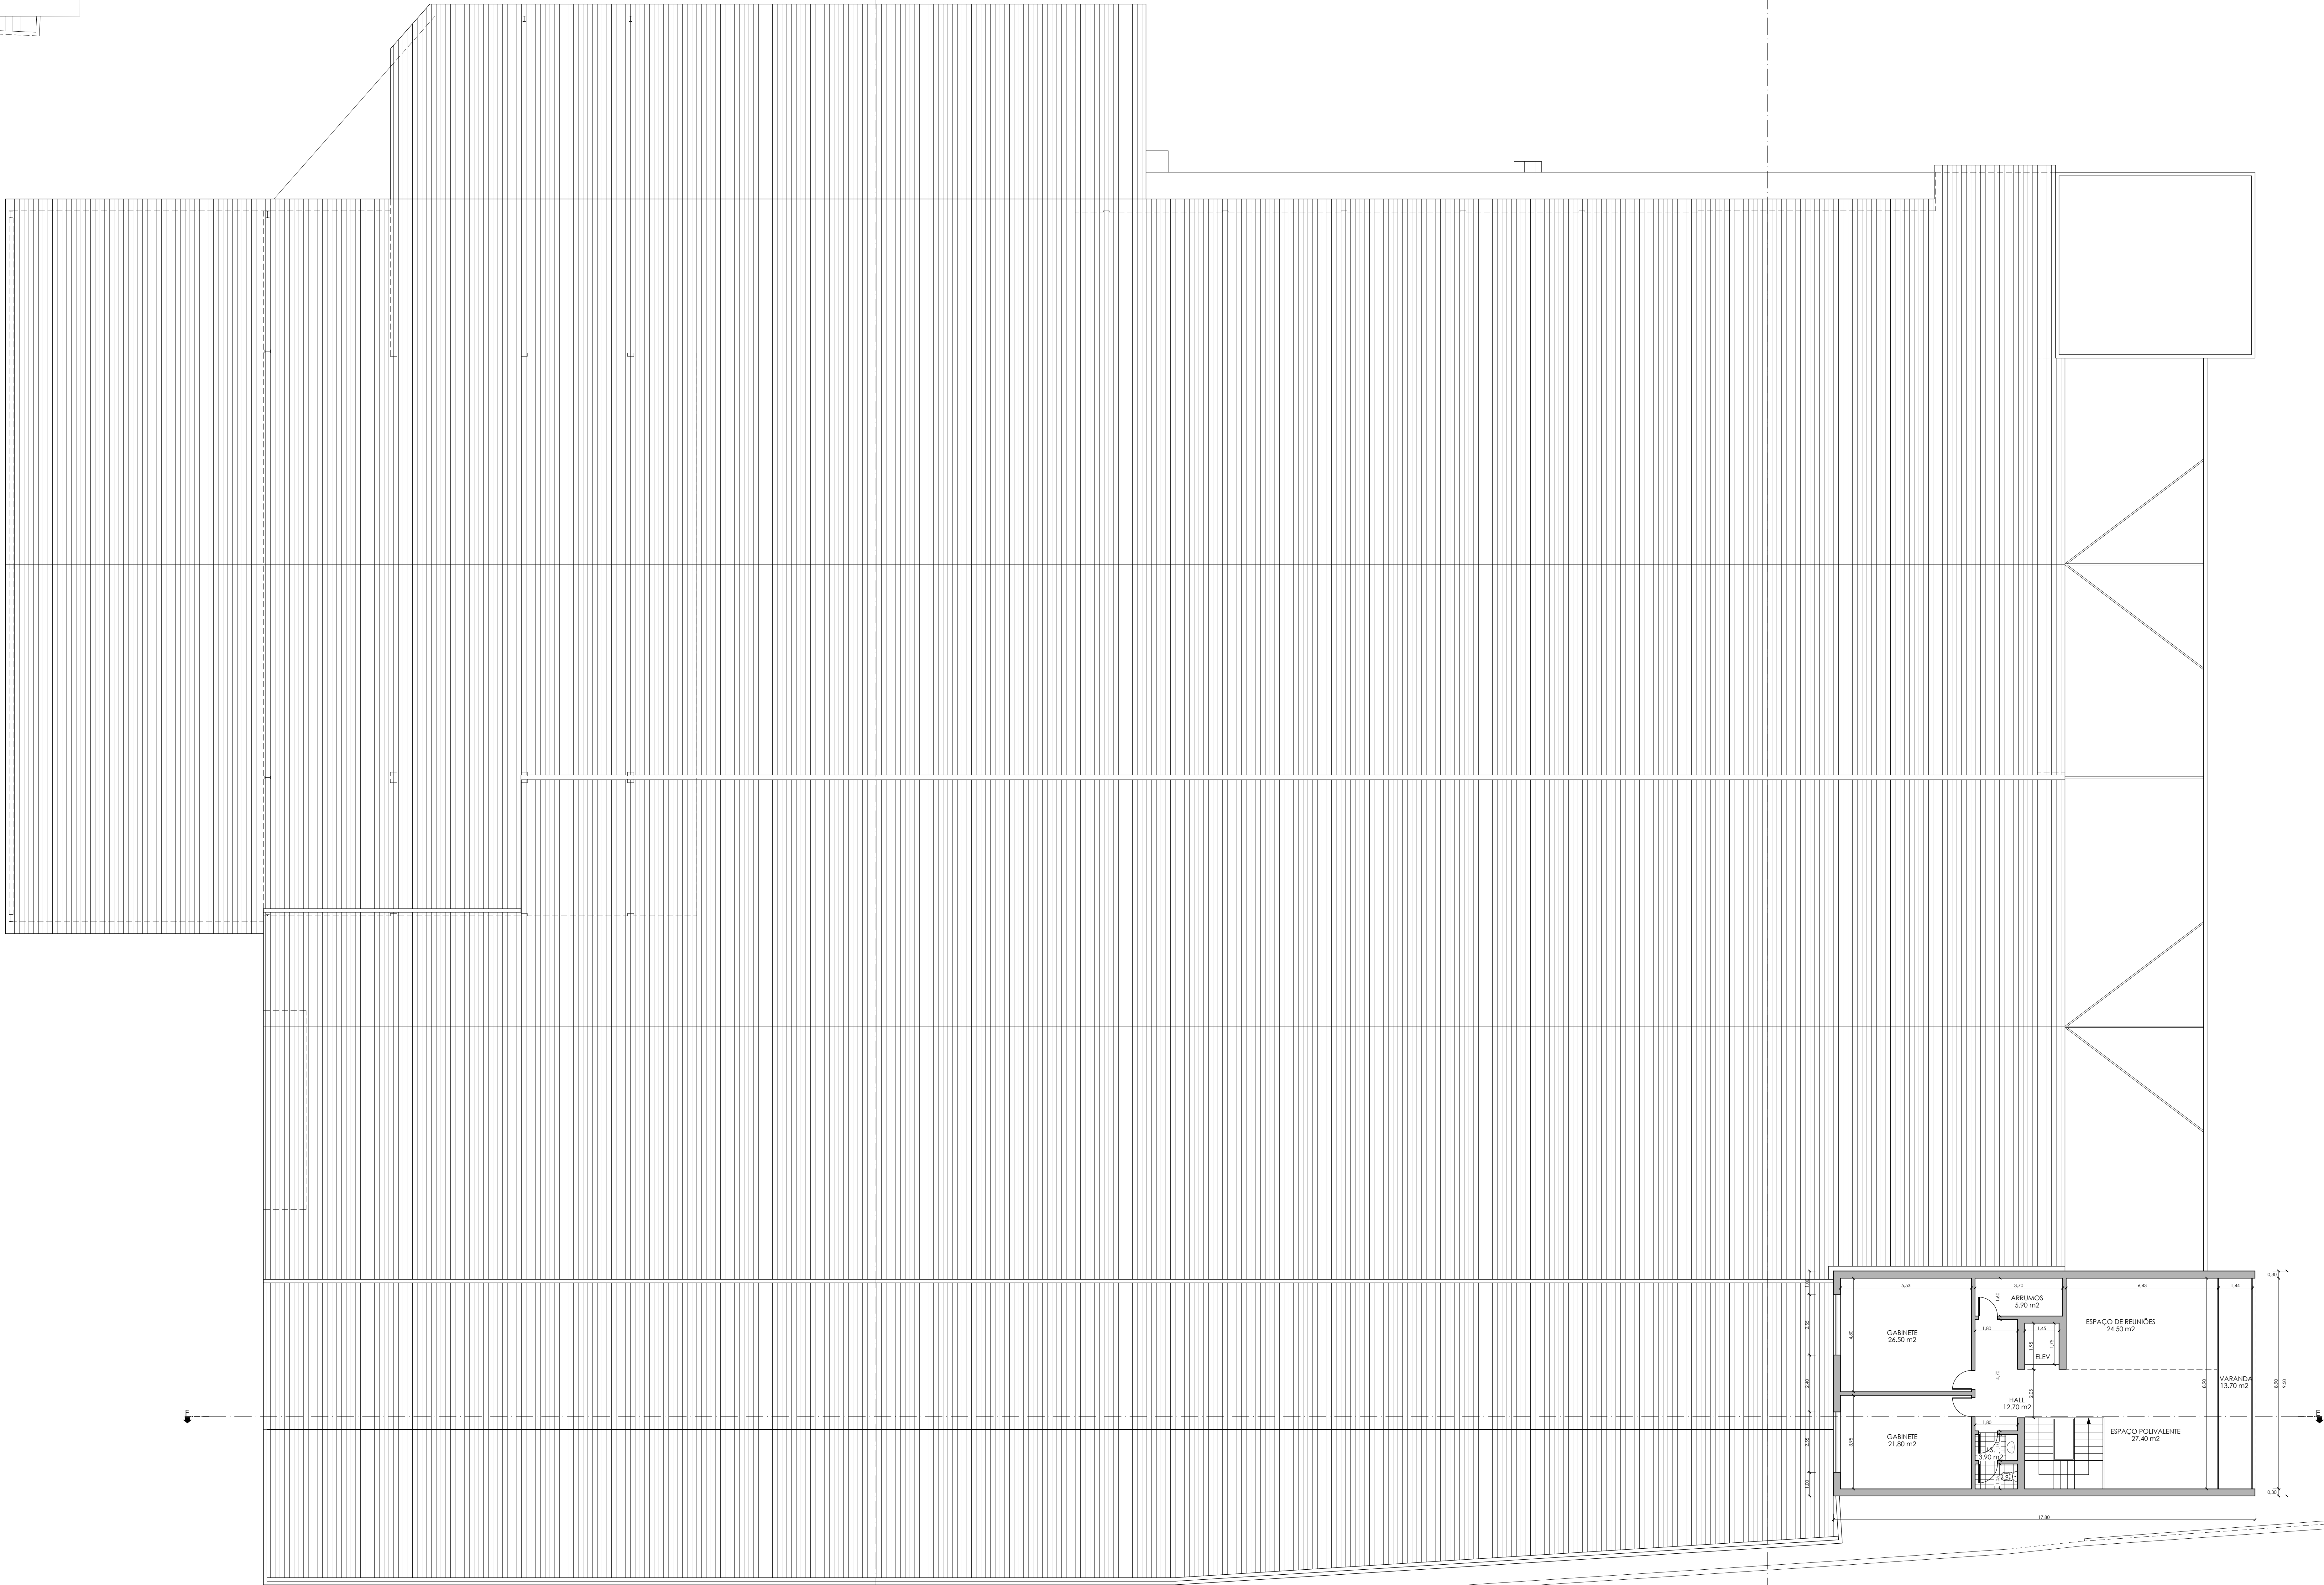

Planta da cobertura e andar
(proposto)