

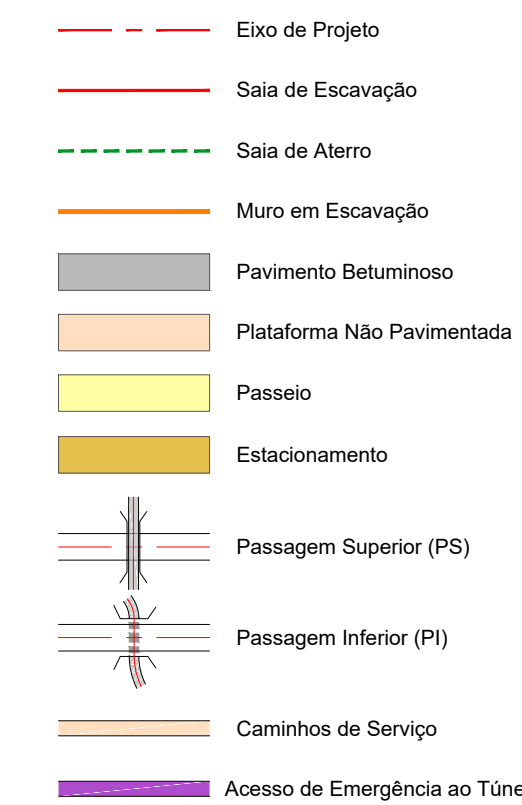
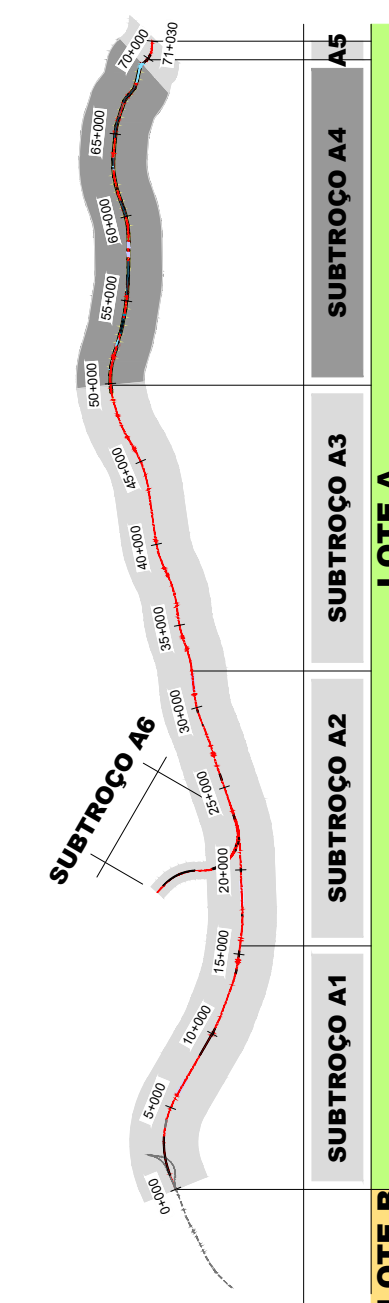


LEGENDA

PLANTA

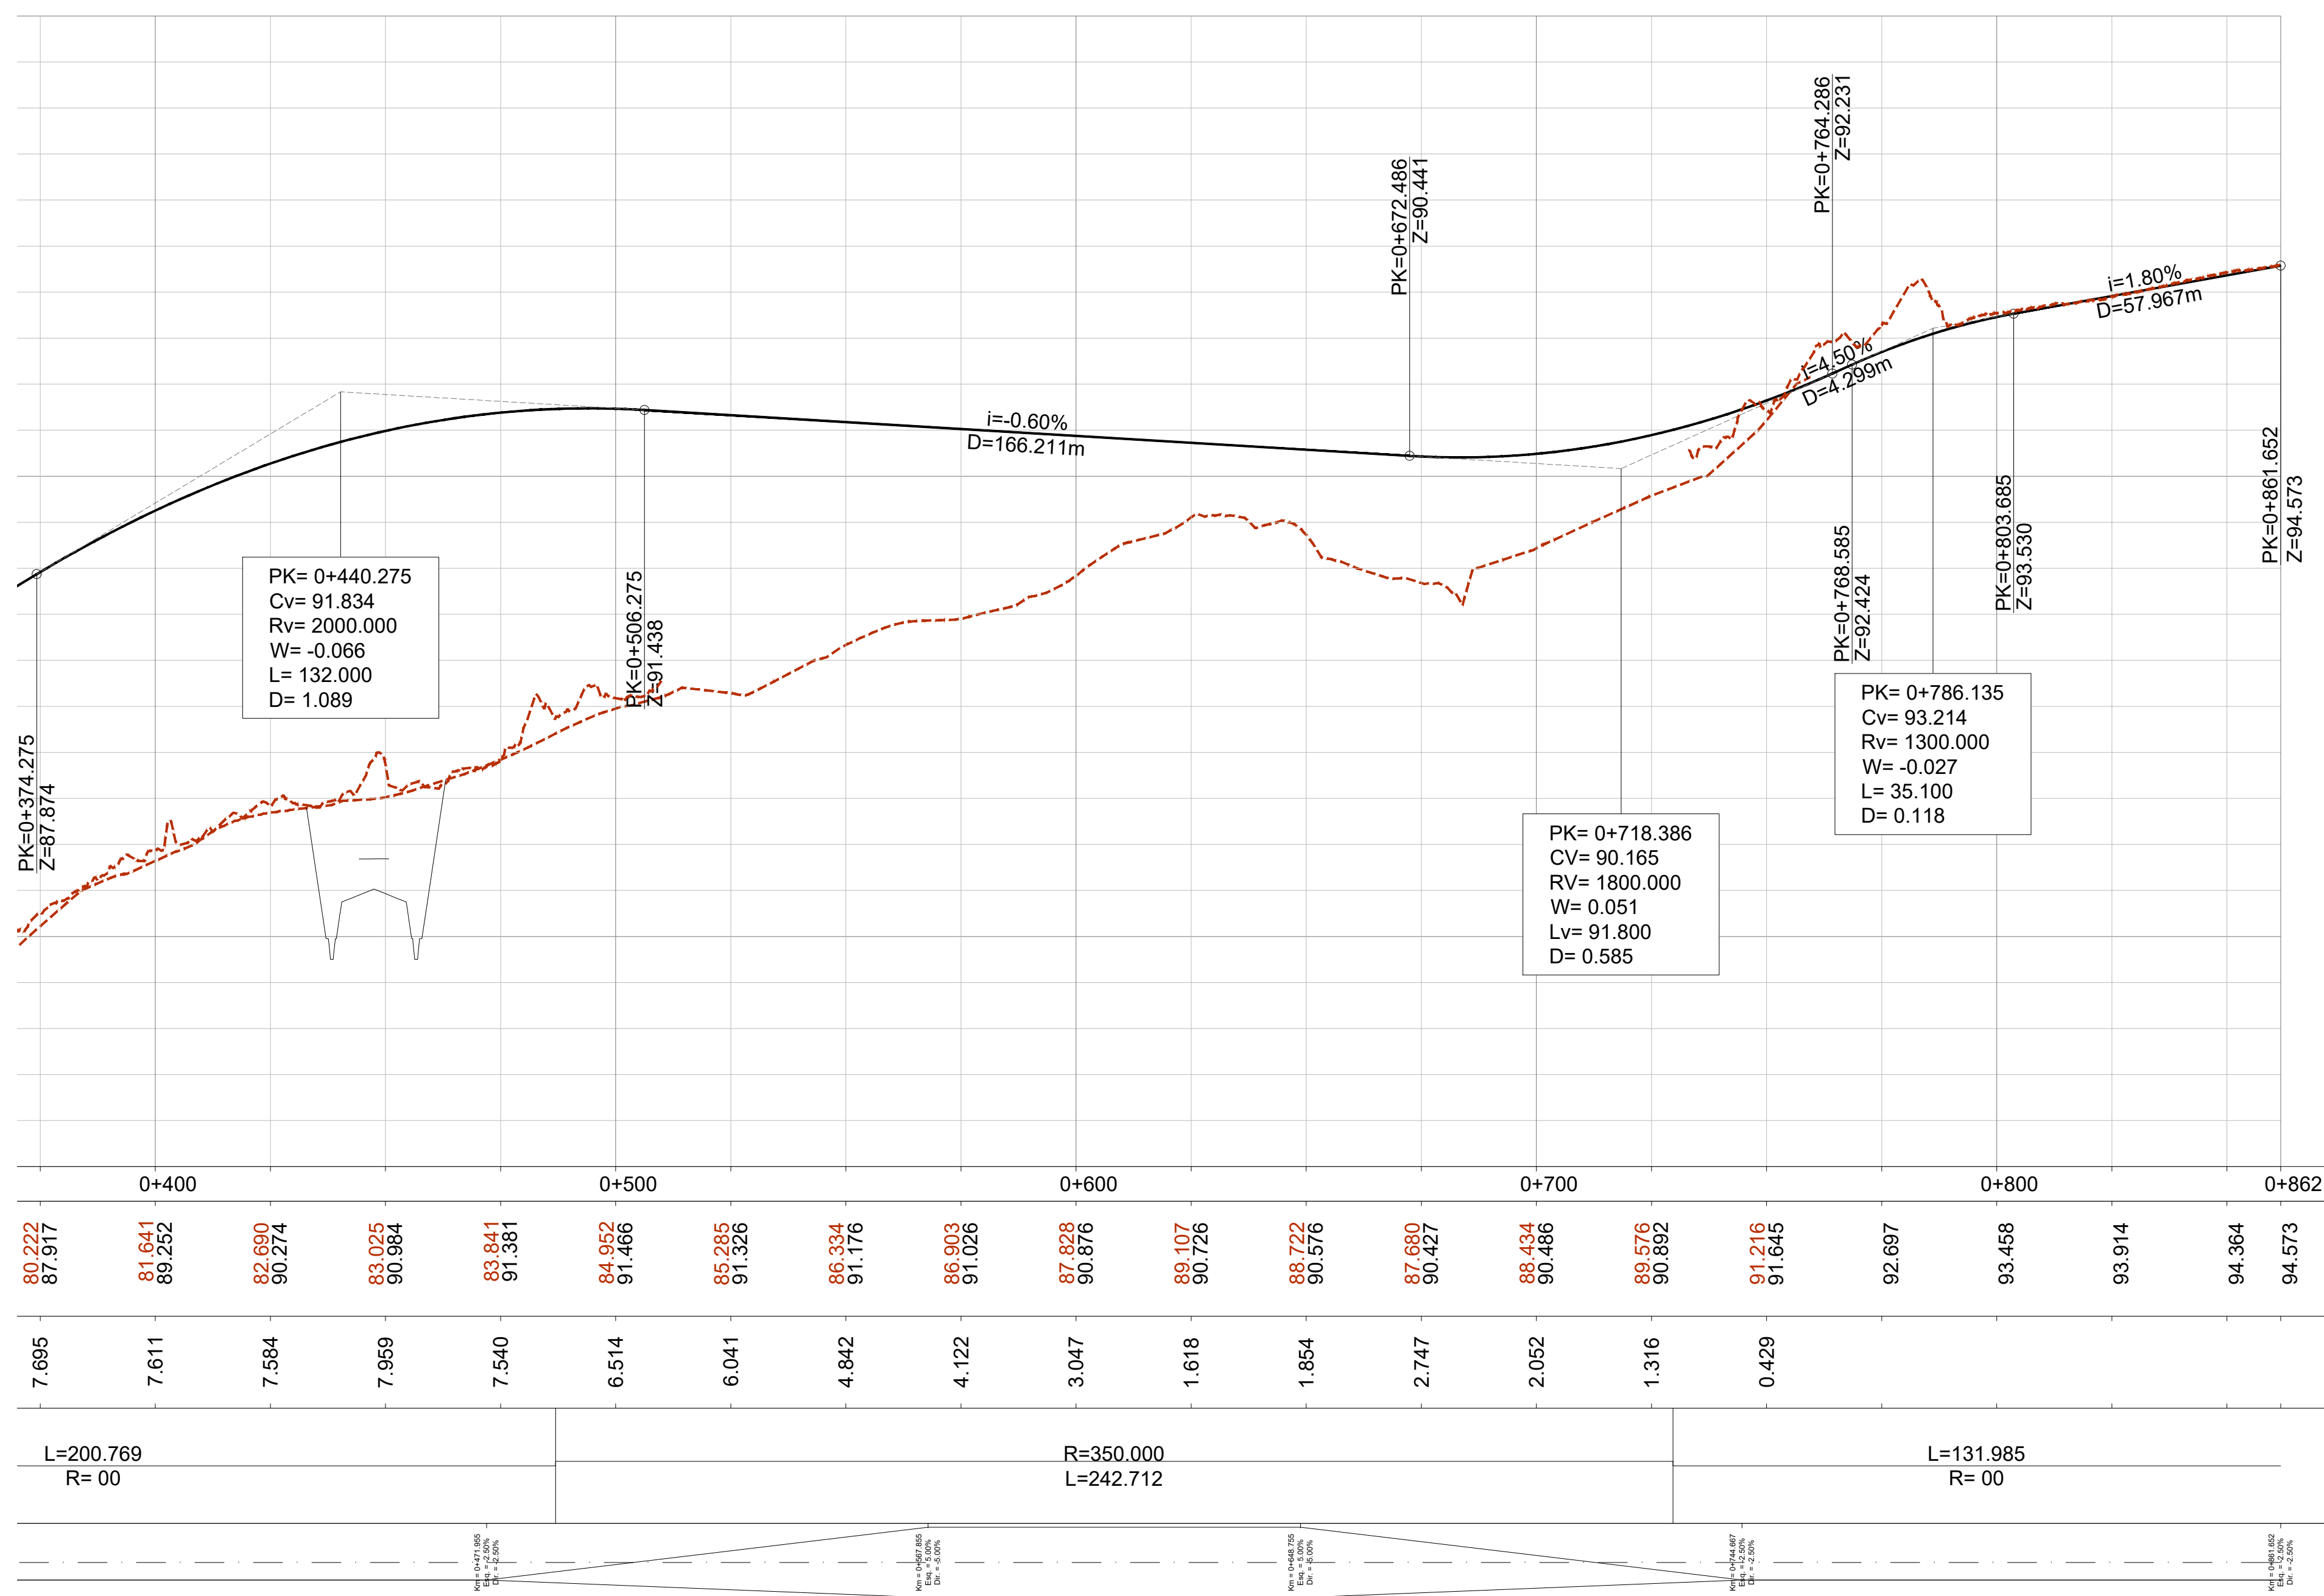

PERFIL LONGITUDINAL

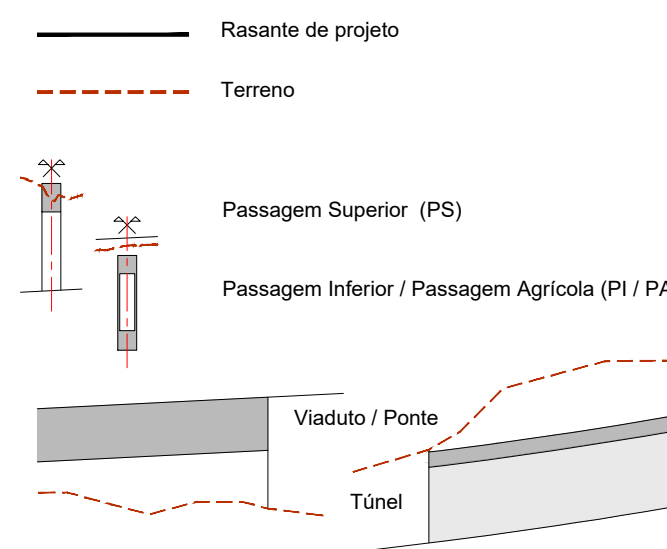

SISTEMA DE

PT-TM06 / ETRS 89

[illegible]