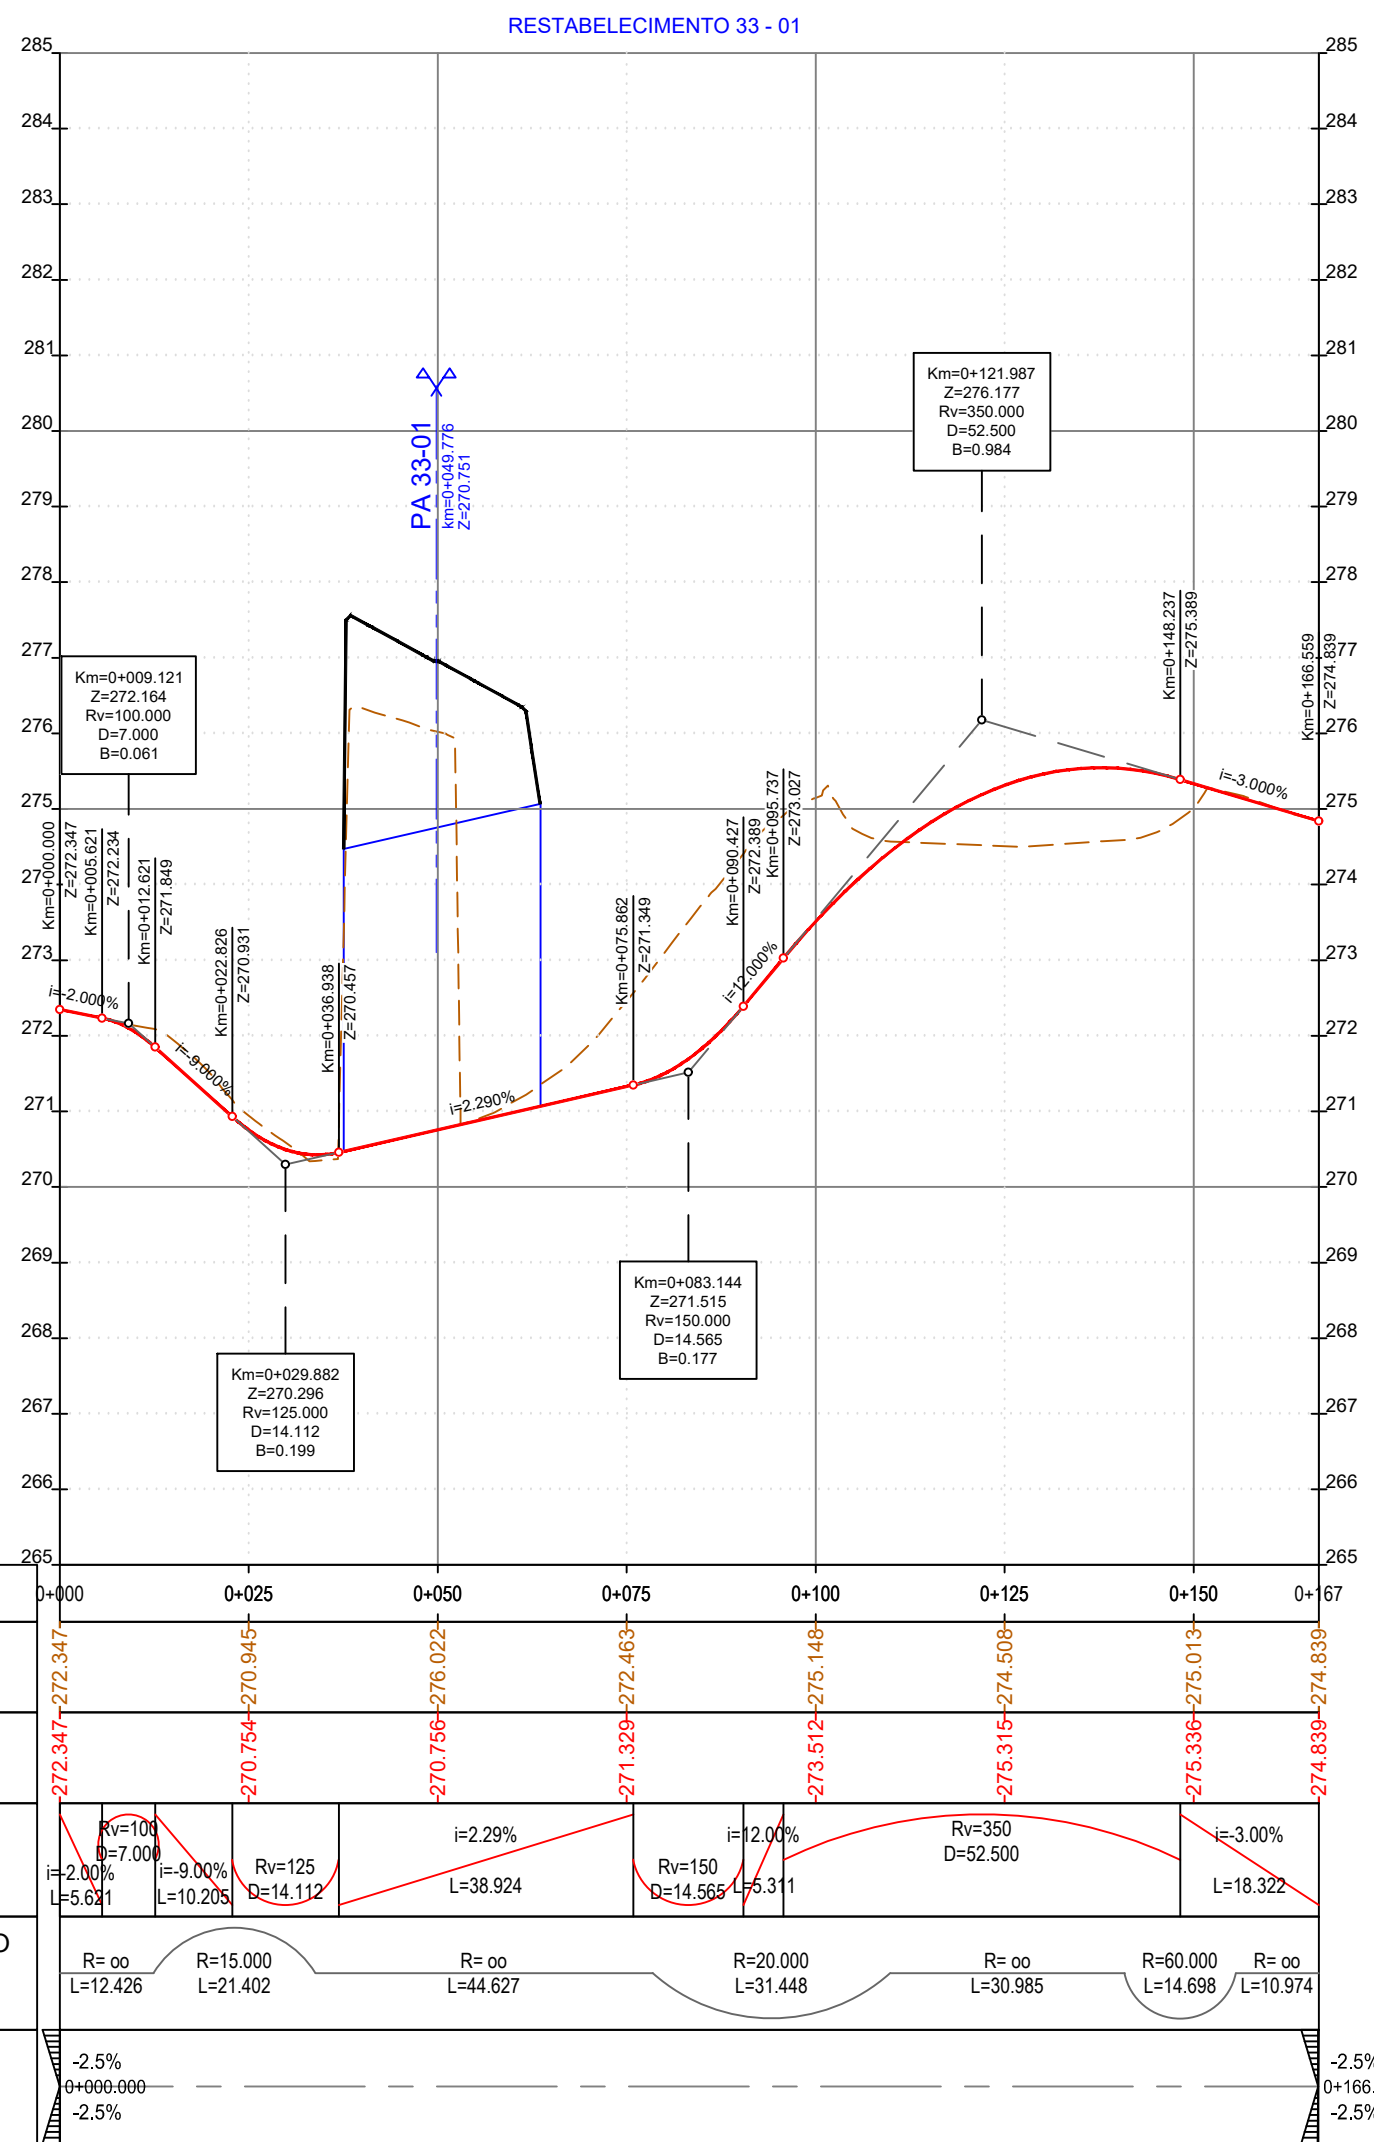
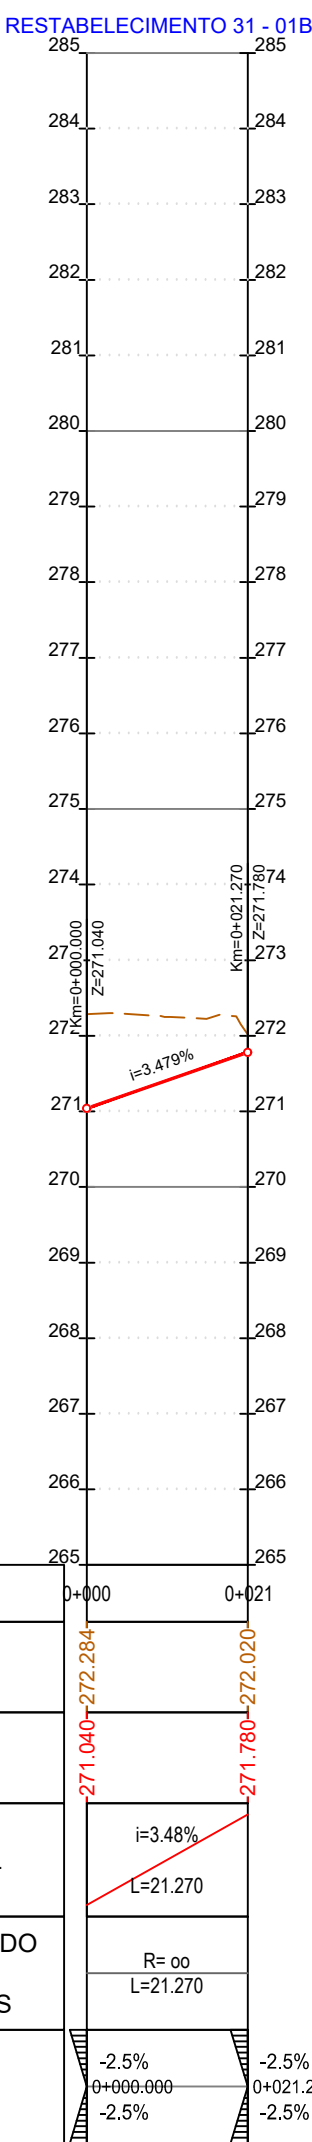
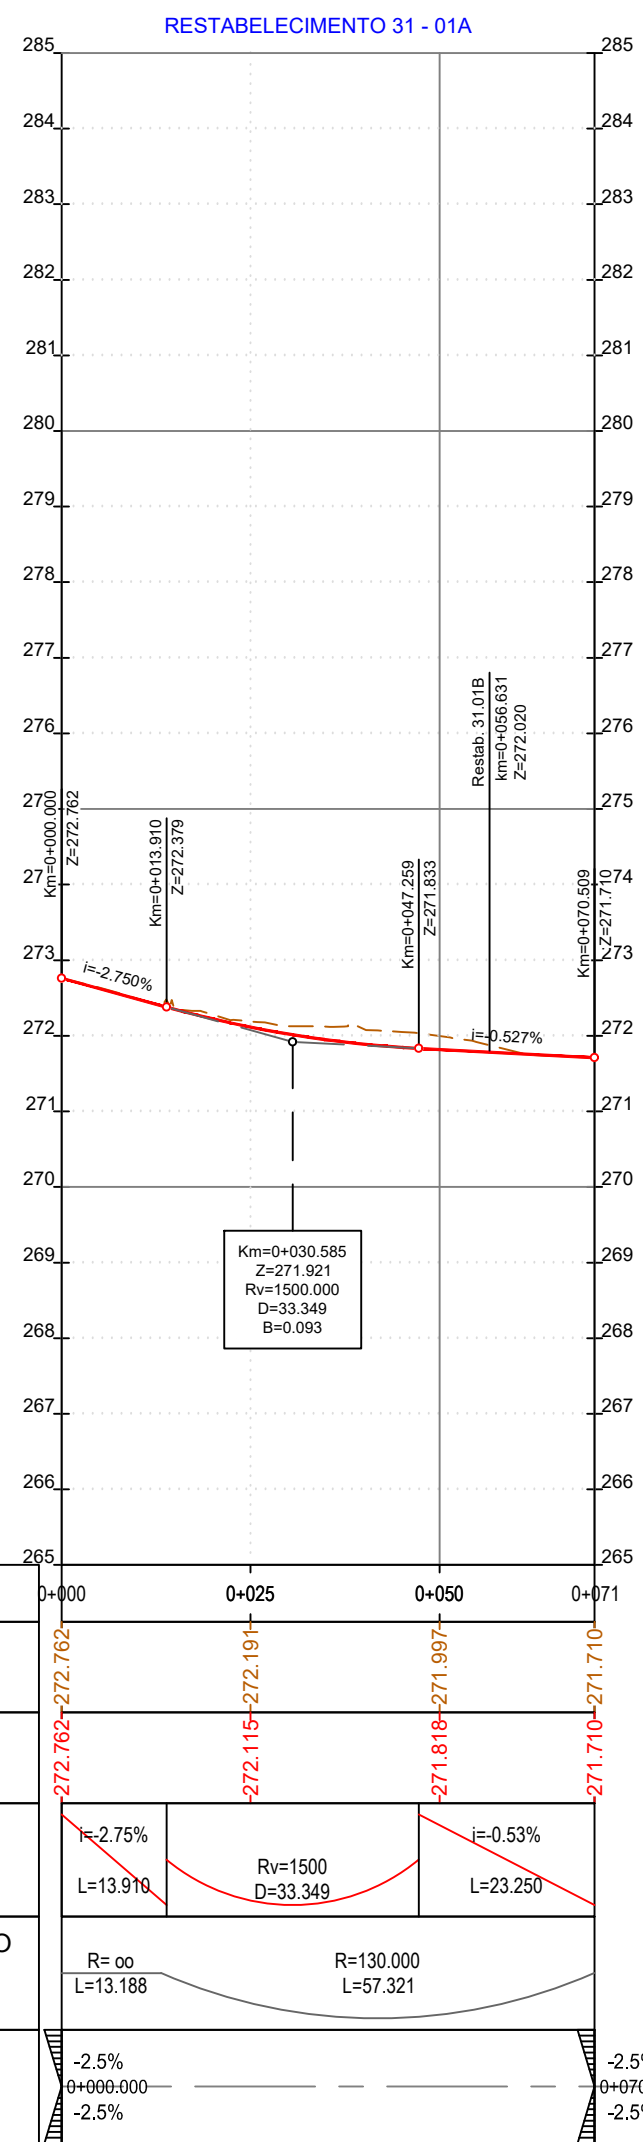
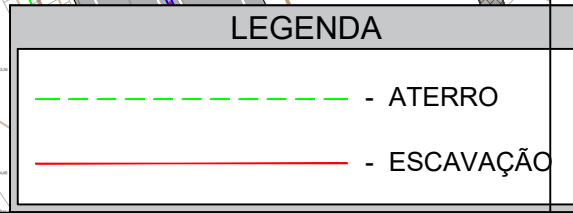
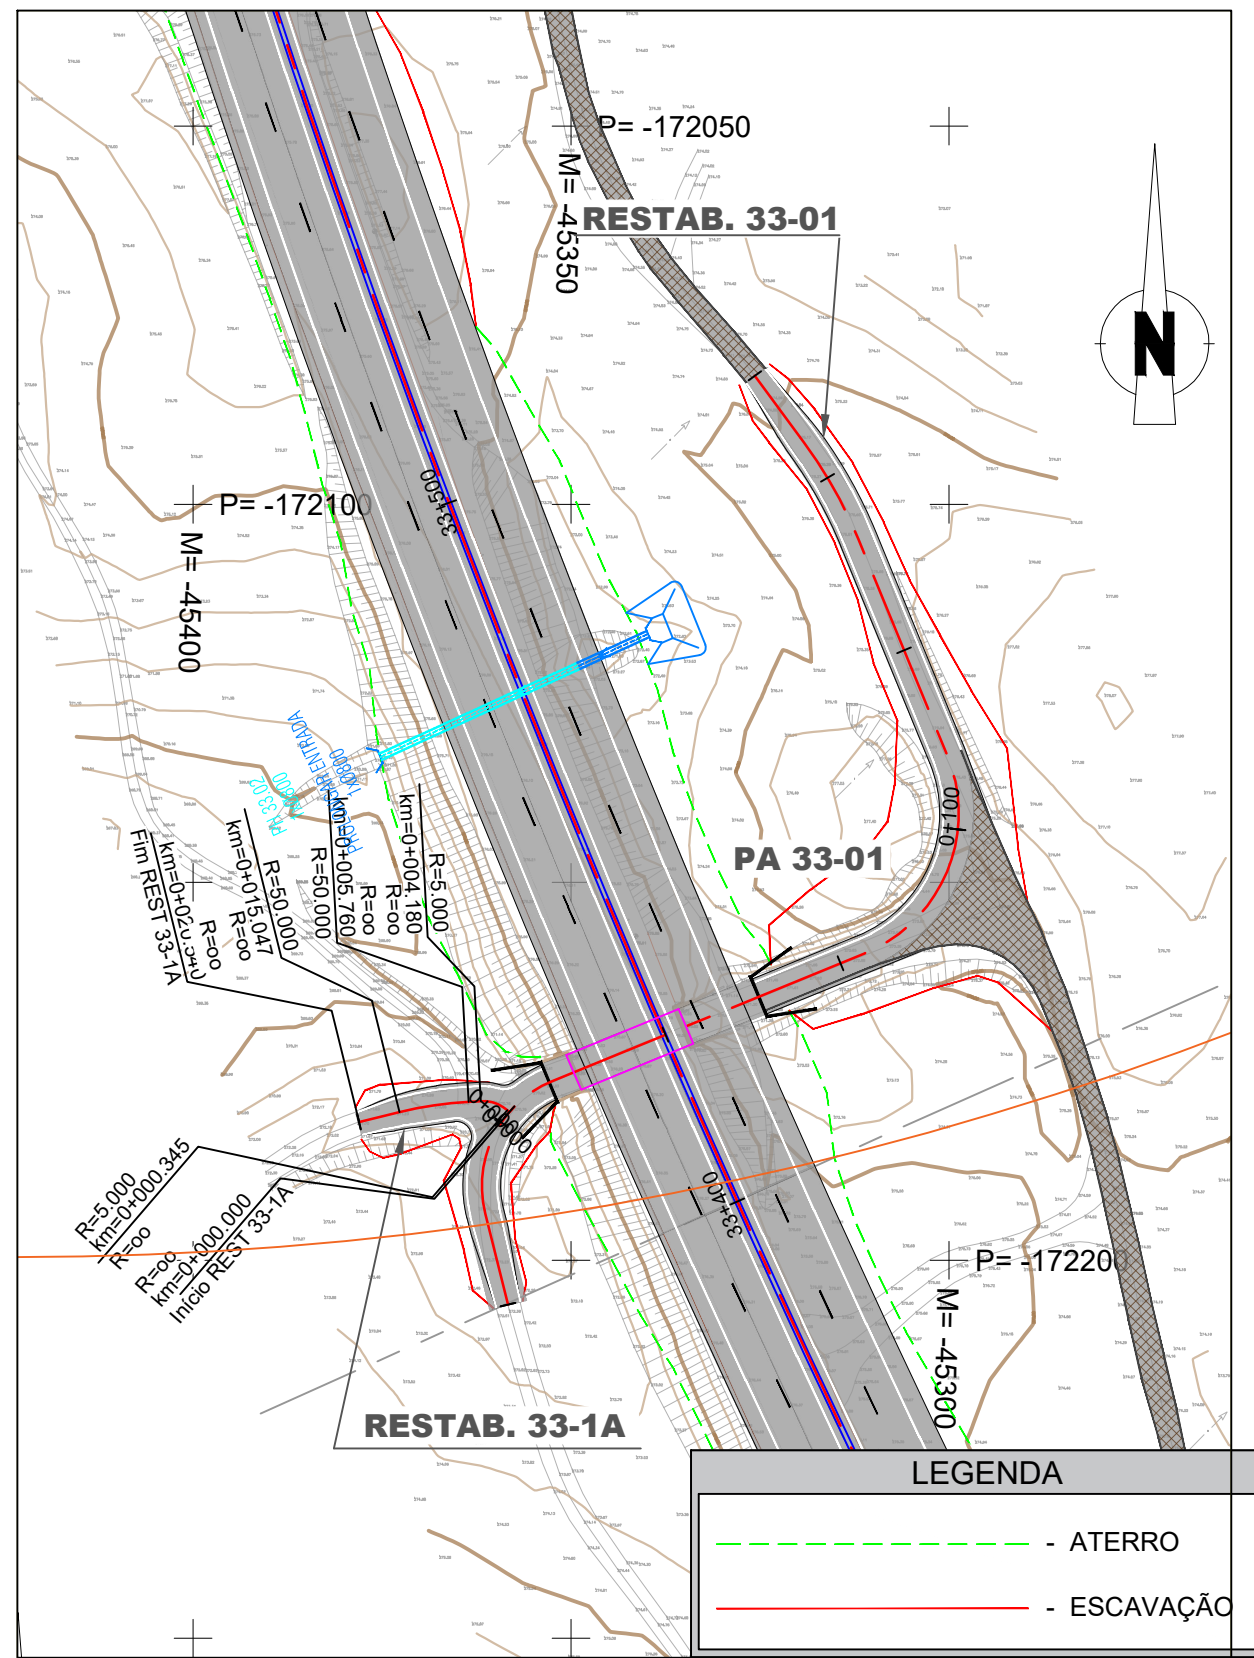
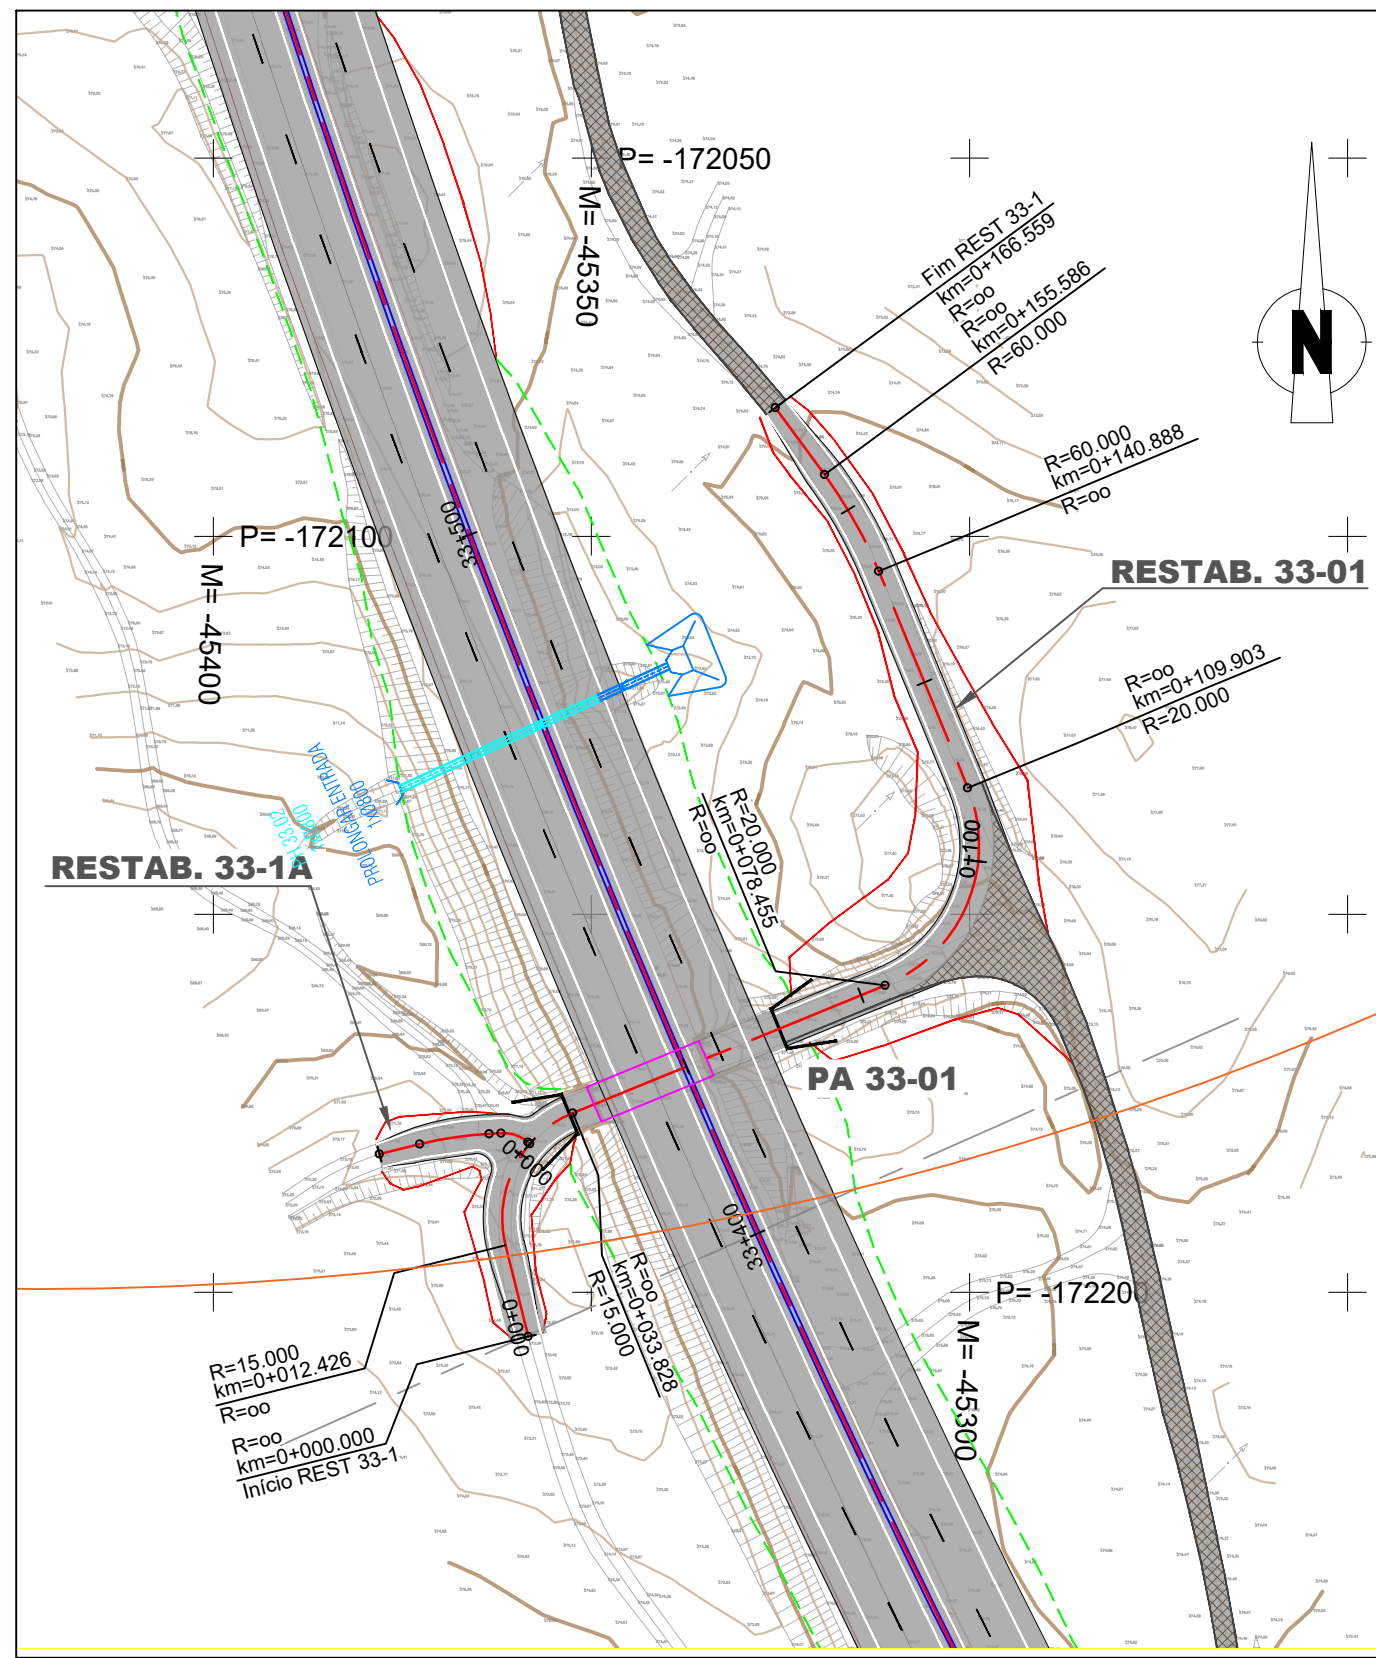
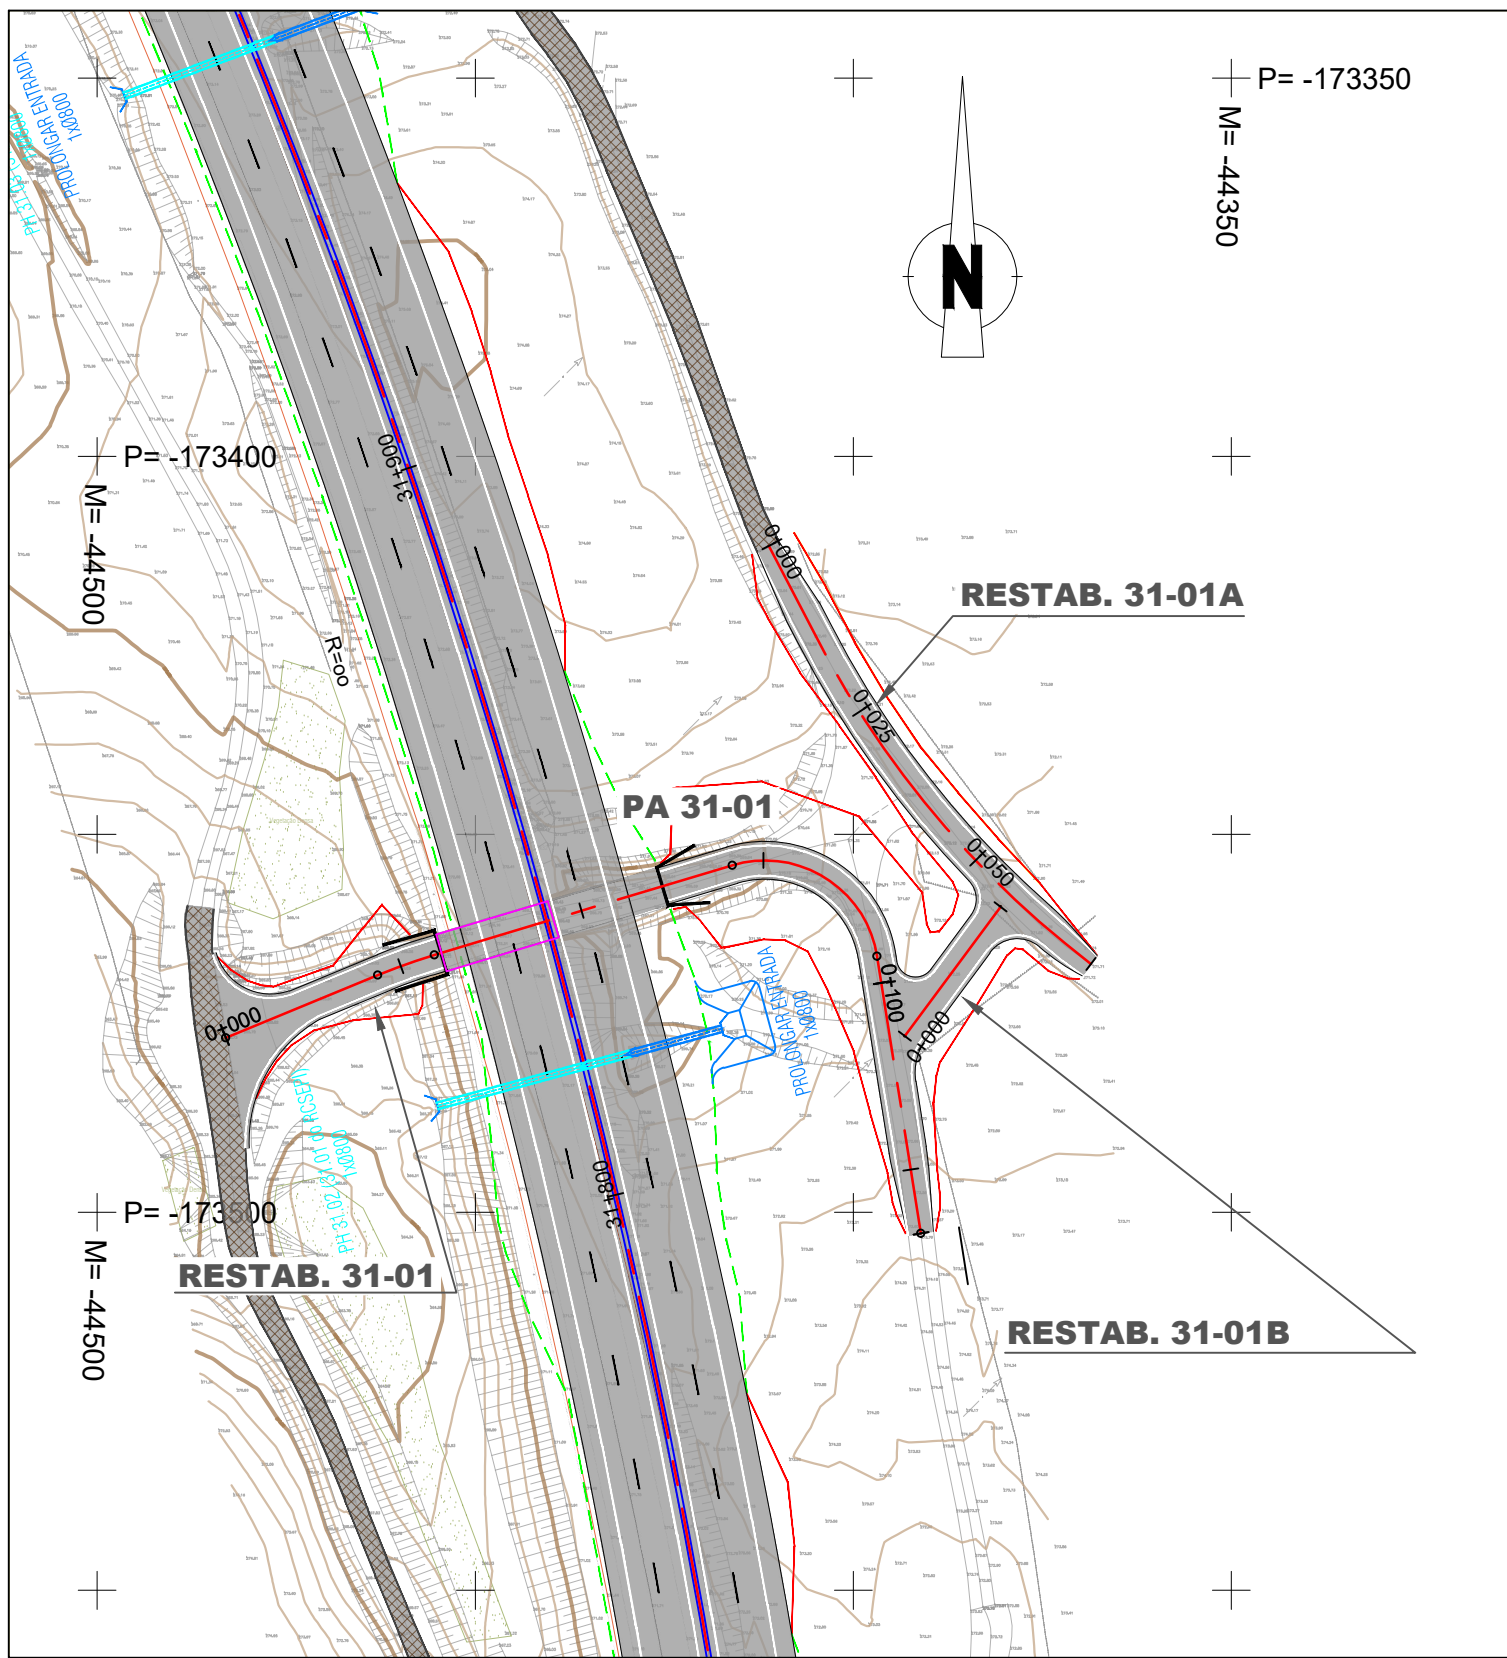
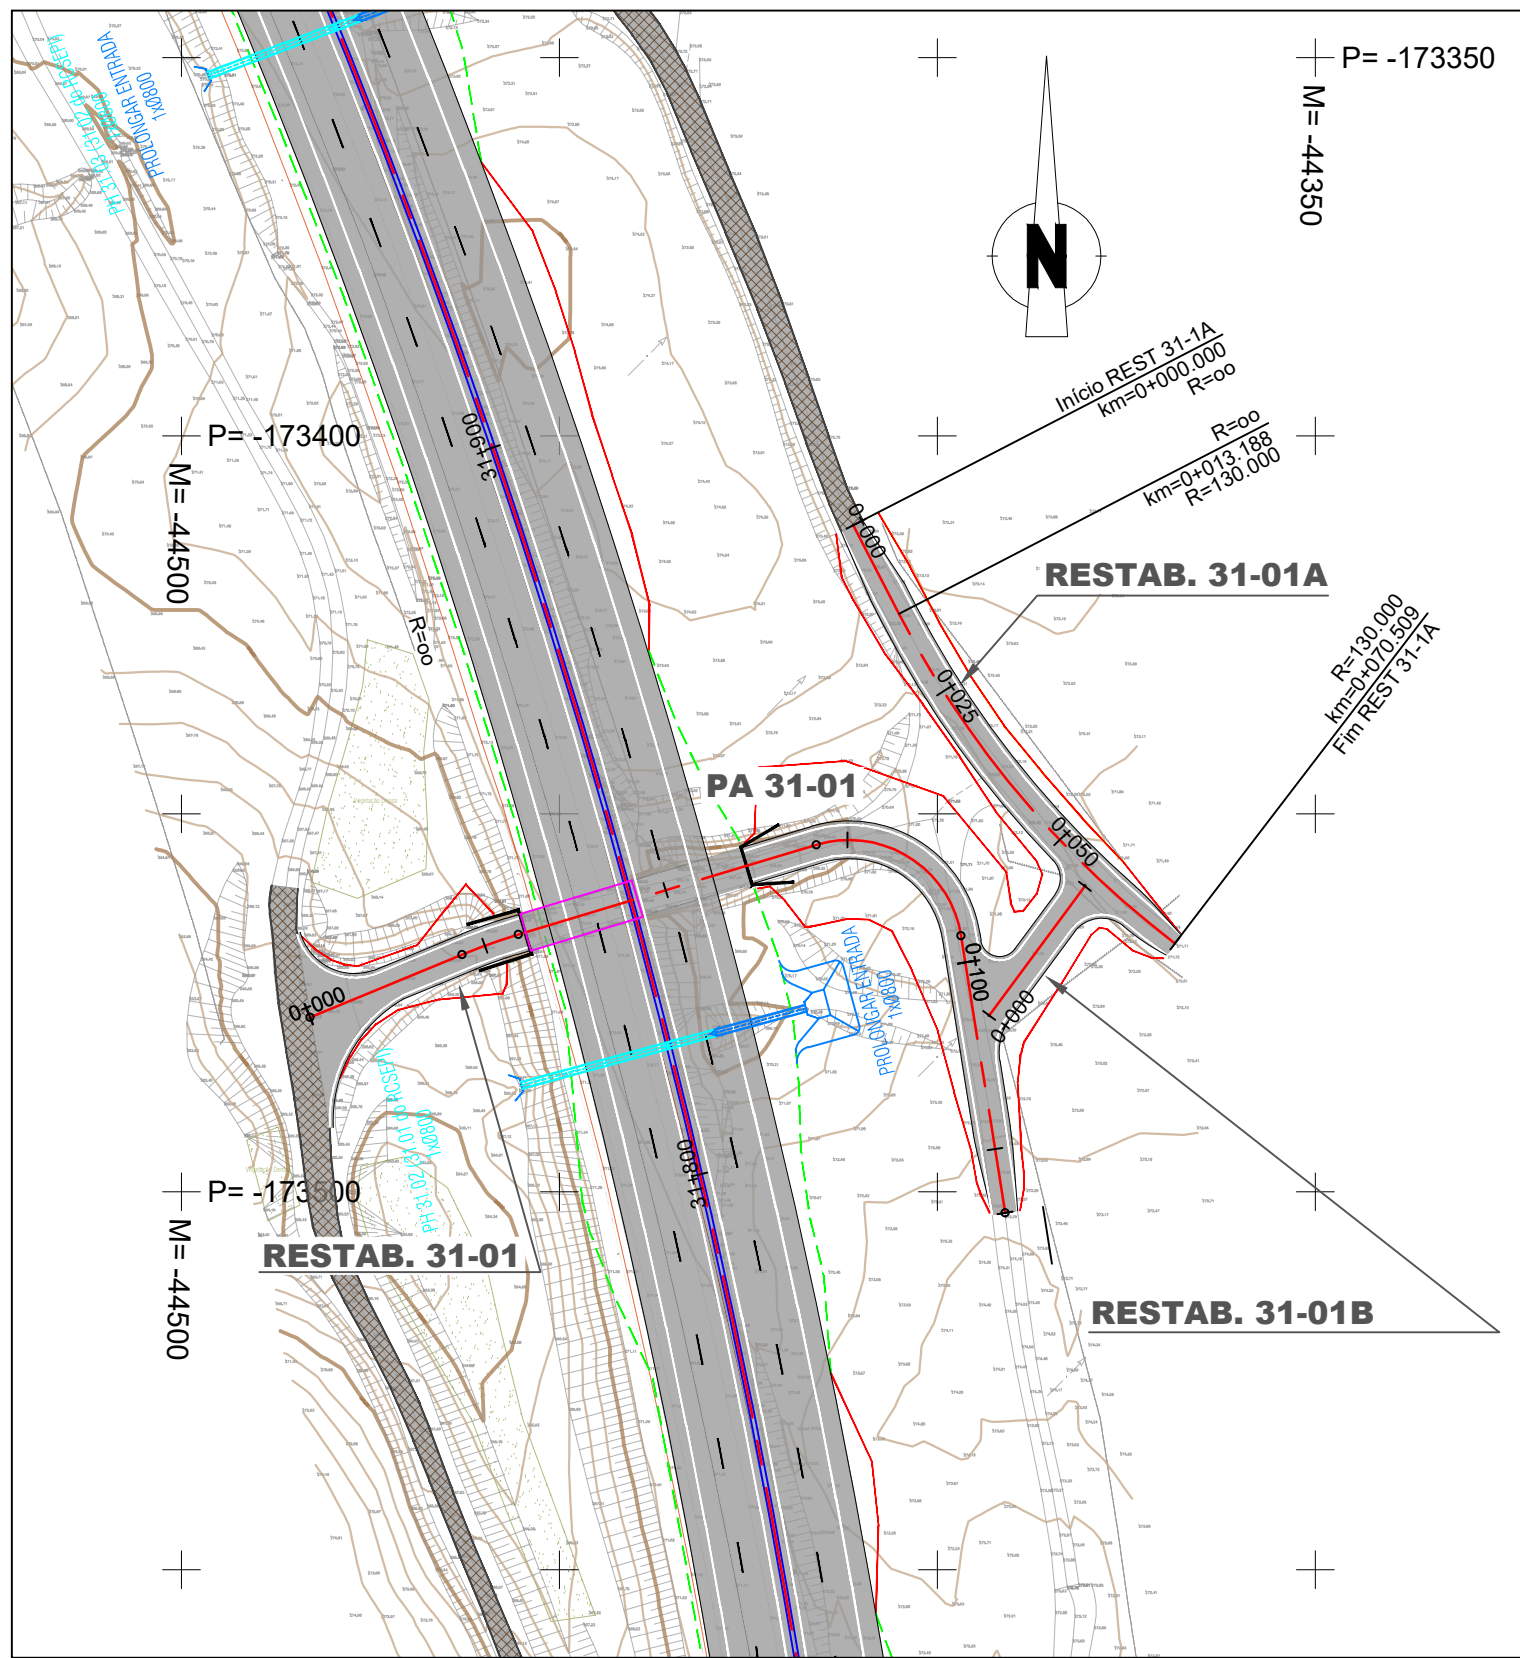


REST 31-1A ESC. H.V: 1000/100	
QUILOMETRAGEM	0+000 0+025 0+050 0+071
ELEMENTOS DO PERFIL	L=13.910 Rv=1500 D=33.349 L=23.250
ELEMENTOS DO TRAÇADO	R=130.000 L=57.321
DIAGRAMAS DE CURVAS	
SOBREELEVAÇÃO	-2.5% 0+000.000 0+070.509 -2.5%

REST 31-1B ESC. H.V: 1000/100	
QUILOMETRAGEM	0+000 0+021
DIAGRAMAS DE CURVAS	
SOBREELEVAÇÃO	-2.5% 0+000.000 0+021.270 -2.5%

REST 33-1 ESC. H.V: 1000/100	
QUILOMETRAGEM	0+000 0+025 0+050 0+075 0+100 0+125 0+150 0+167
DIAGRAMAS DE CURVAS	
SOBREELEVAÇÃO	-2.5% 0+000.000 0+166.559 -2.5%

REST 33-1A ESC. H.V: 1000/100	
QUILOMETRAGEM	0+000 0+021
DIAGRAMAS DE CURVAS	
SOBREELEVAÇÃO	-2.5% 0+000.000 0+020.540 -2.5%