

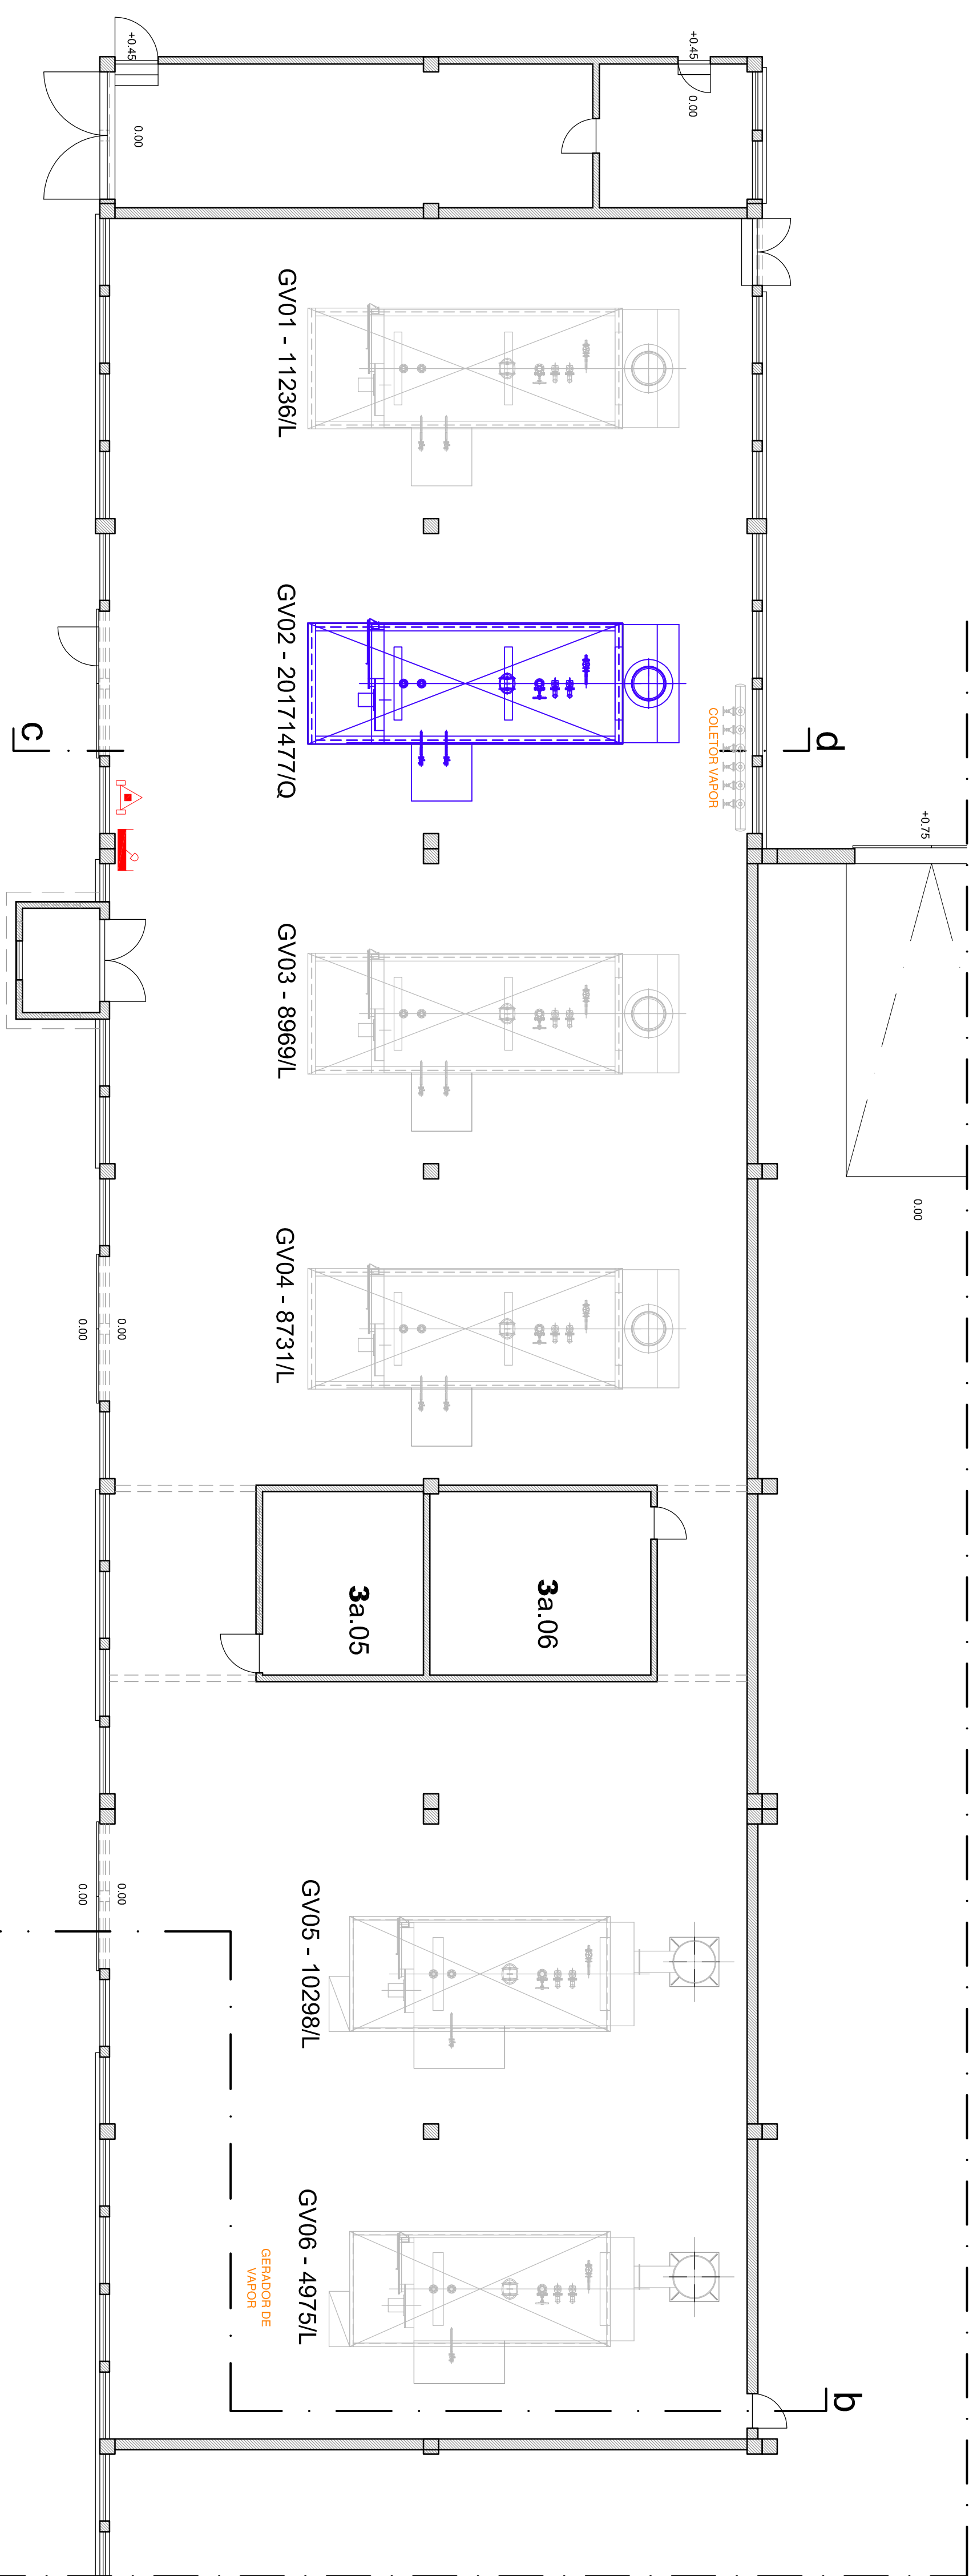


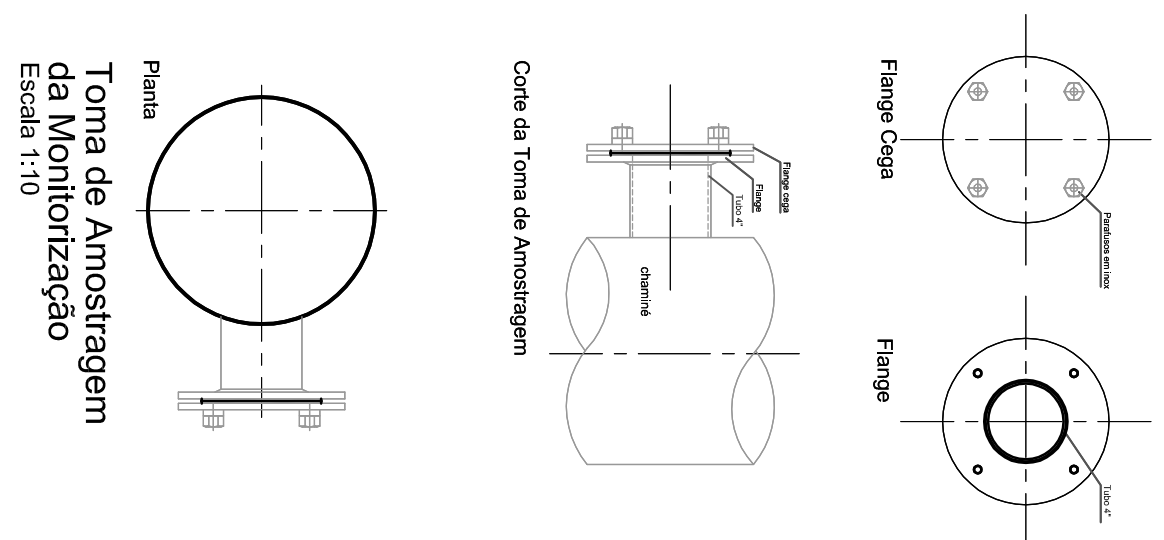

FF1

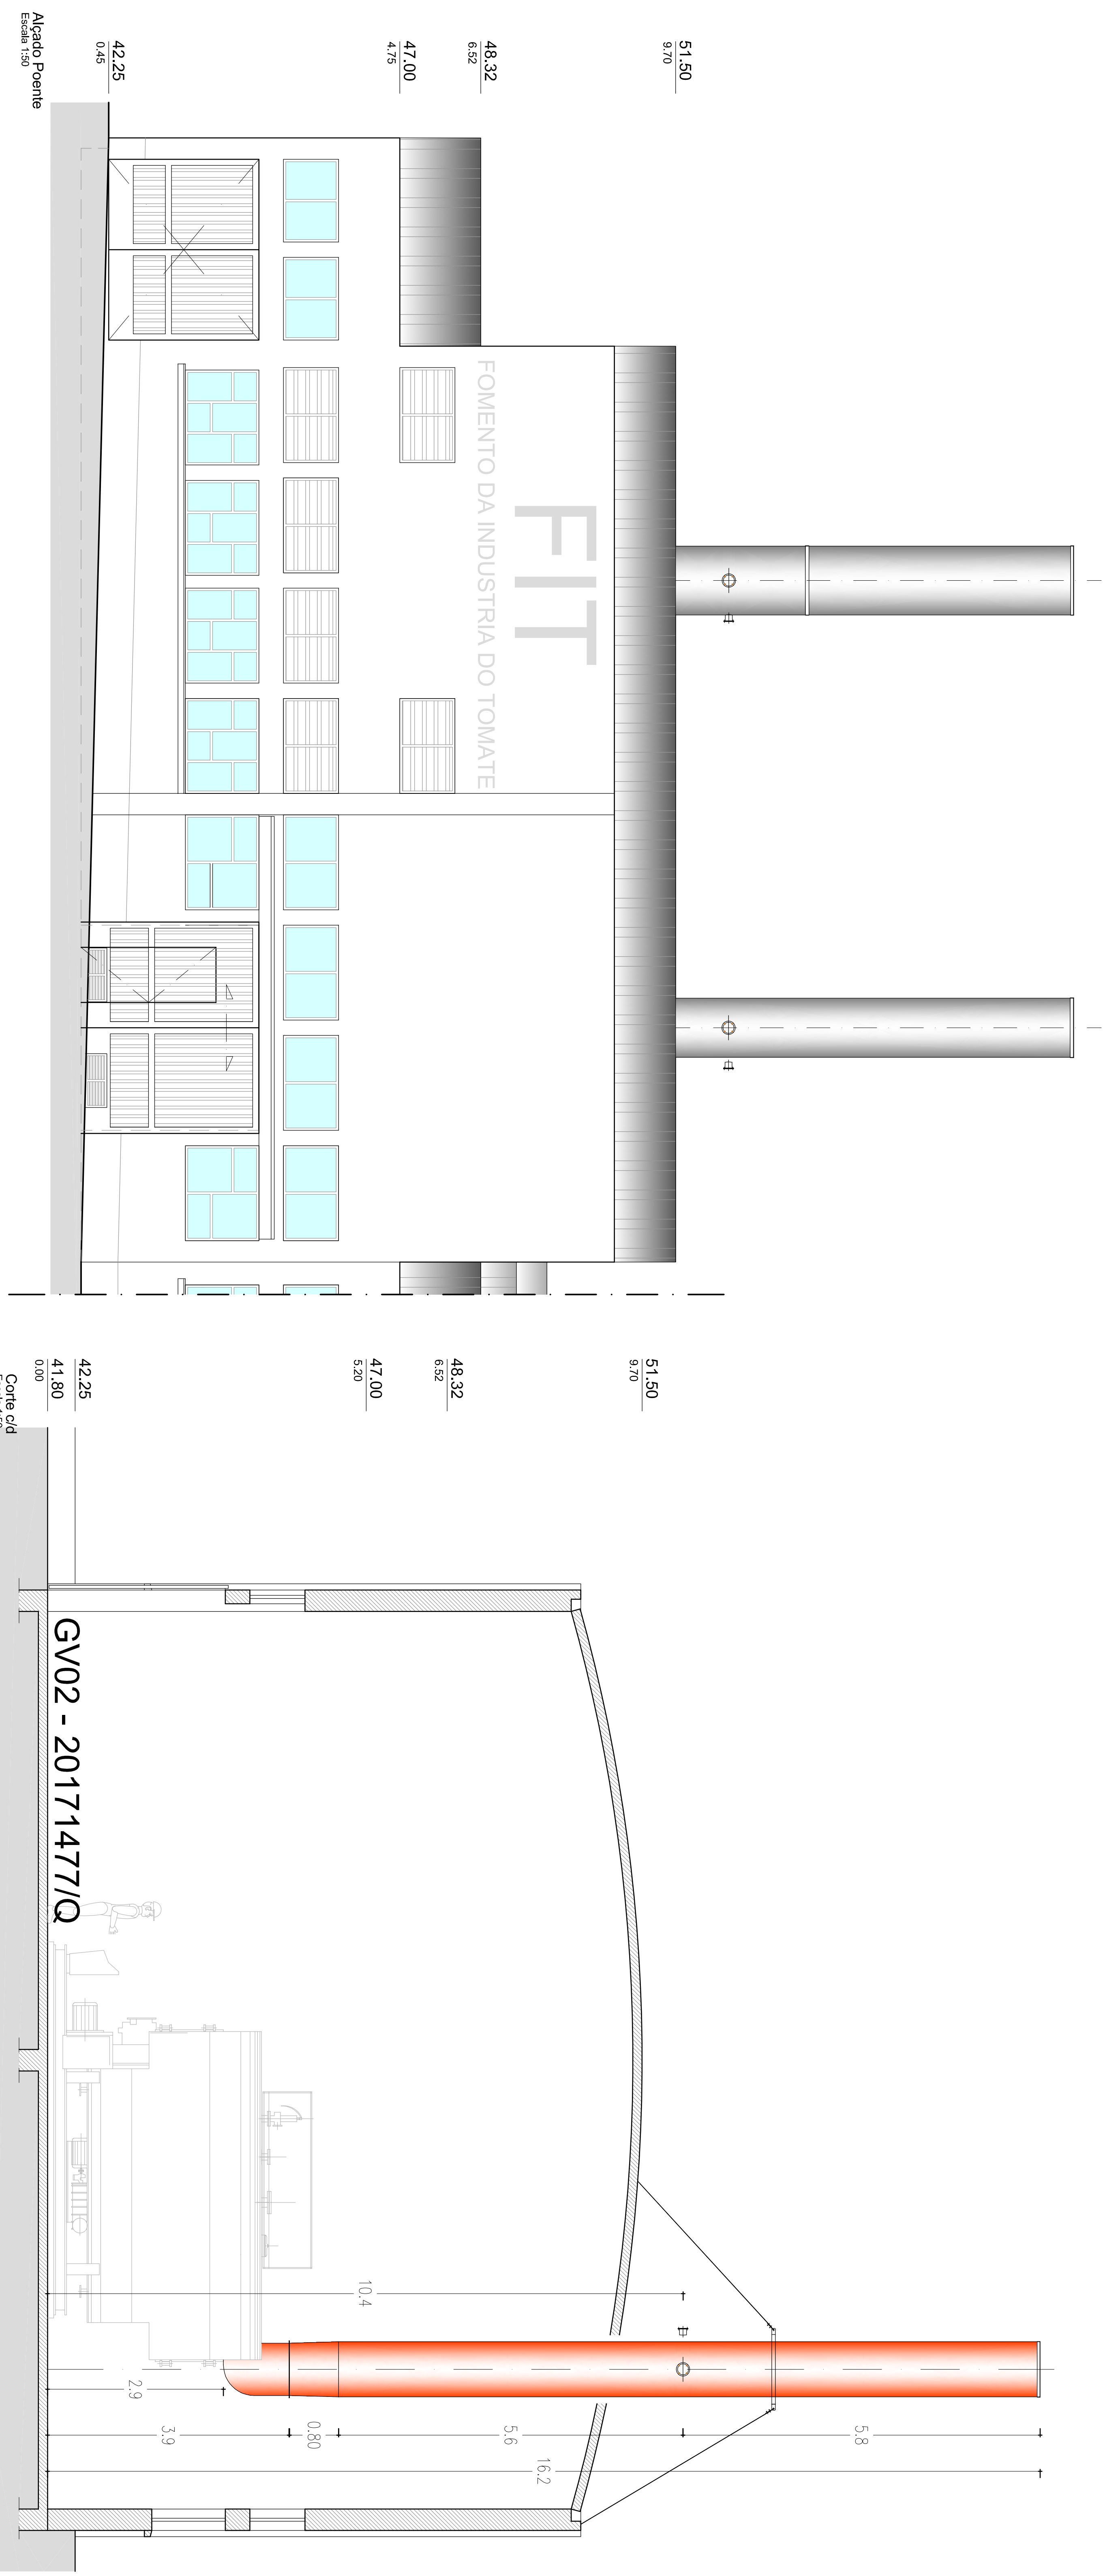

FF2

 $\varnothing_{ext}=0.87$ 

Planta de Piso

