


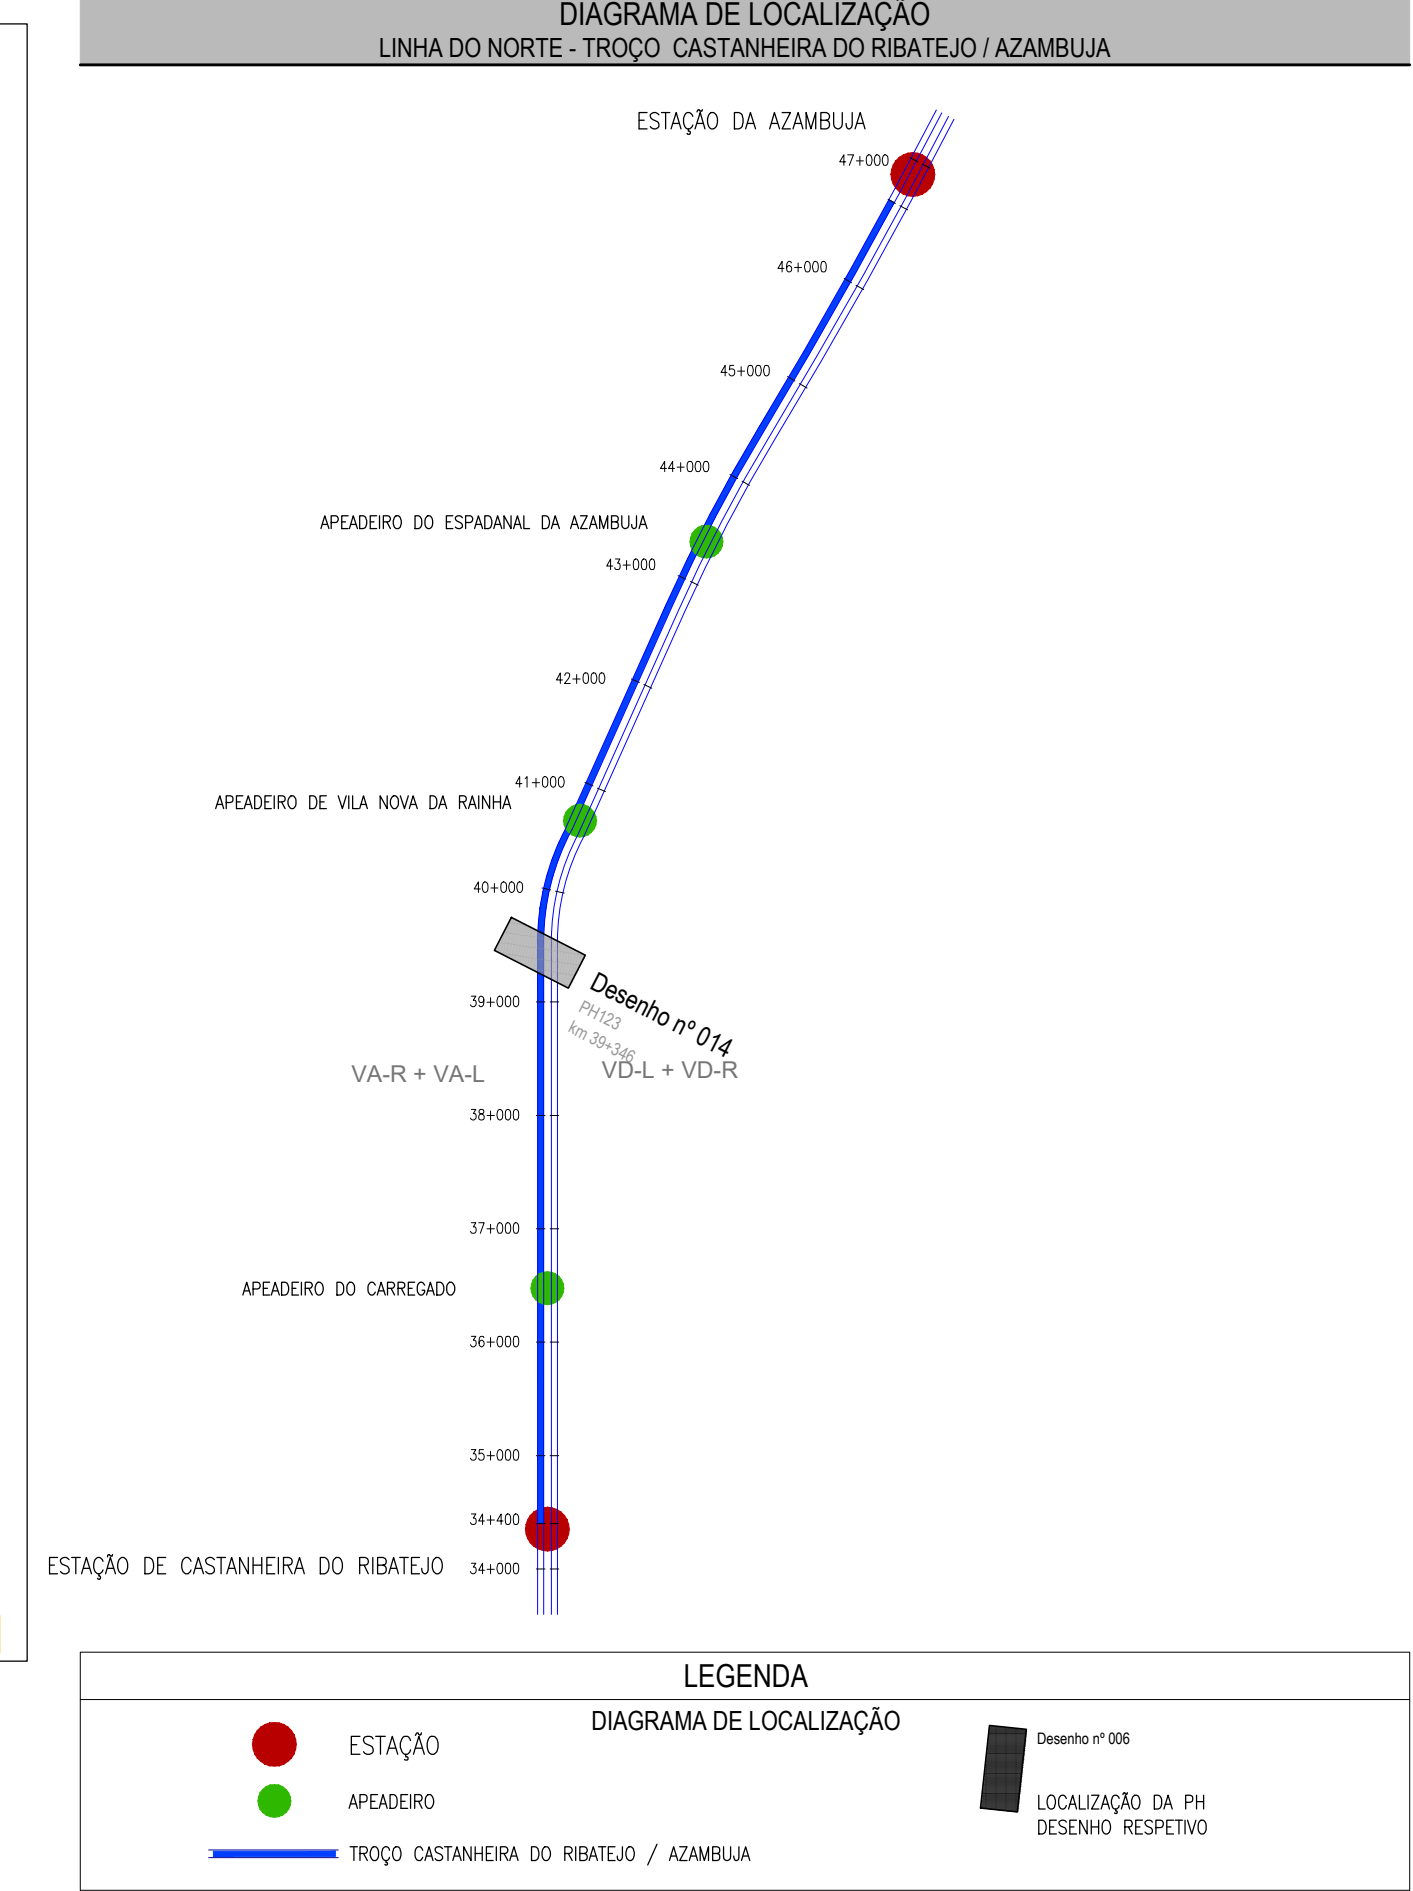




Esc. 1:100

4.77


4.72

5.30


variável
mín=3.33
máx=3.96

CORTE A-A
SITUAÇÃO FUTURA

Esc. 1:100

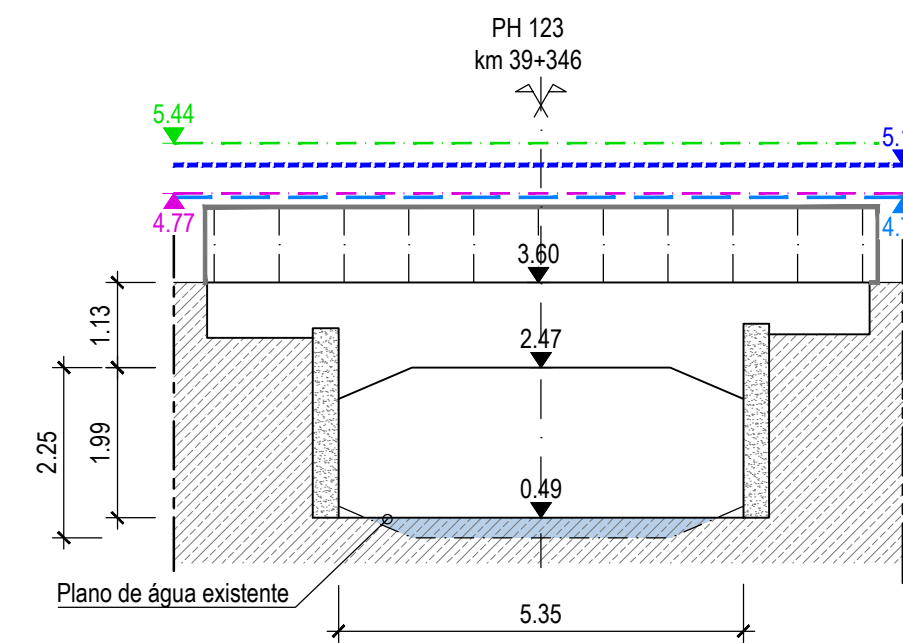[illegible]

			Logotipo e informação complementar
			

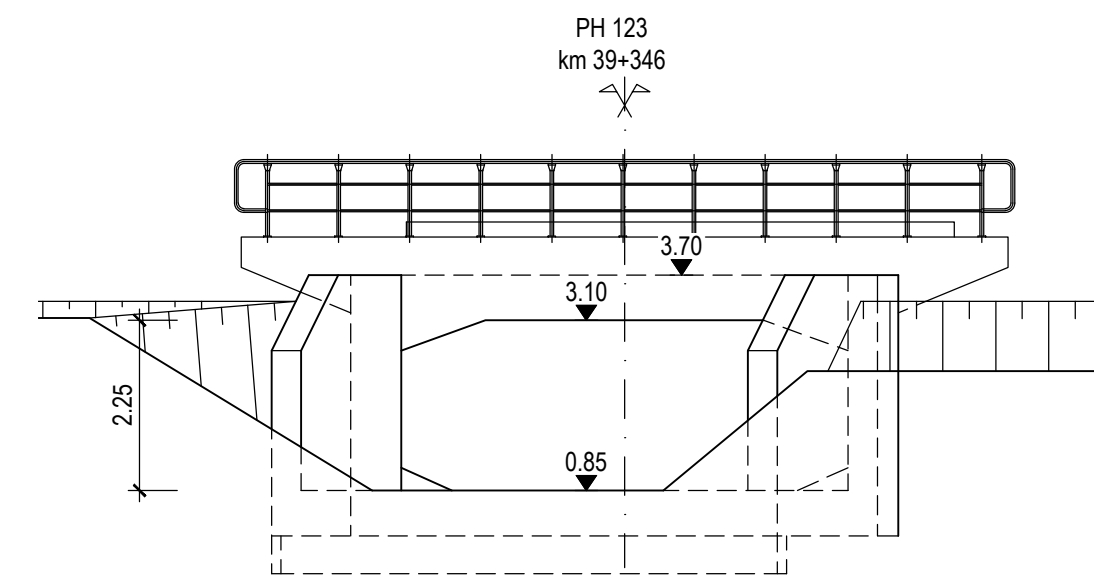

PH 123
km 39+346

3.36

0.78

4.75

4.15

- COTA DA BASE DO CARRIL
- COTA DO BORDO DA PLATAFORMA
- NÍVEL DE CHEIA $N_T=100$ ANOS
- NÍVEL DE CHEIA $N_T=20$ ANOS

[illegible]