
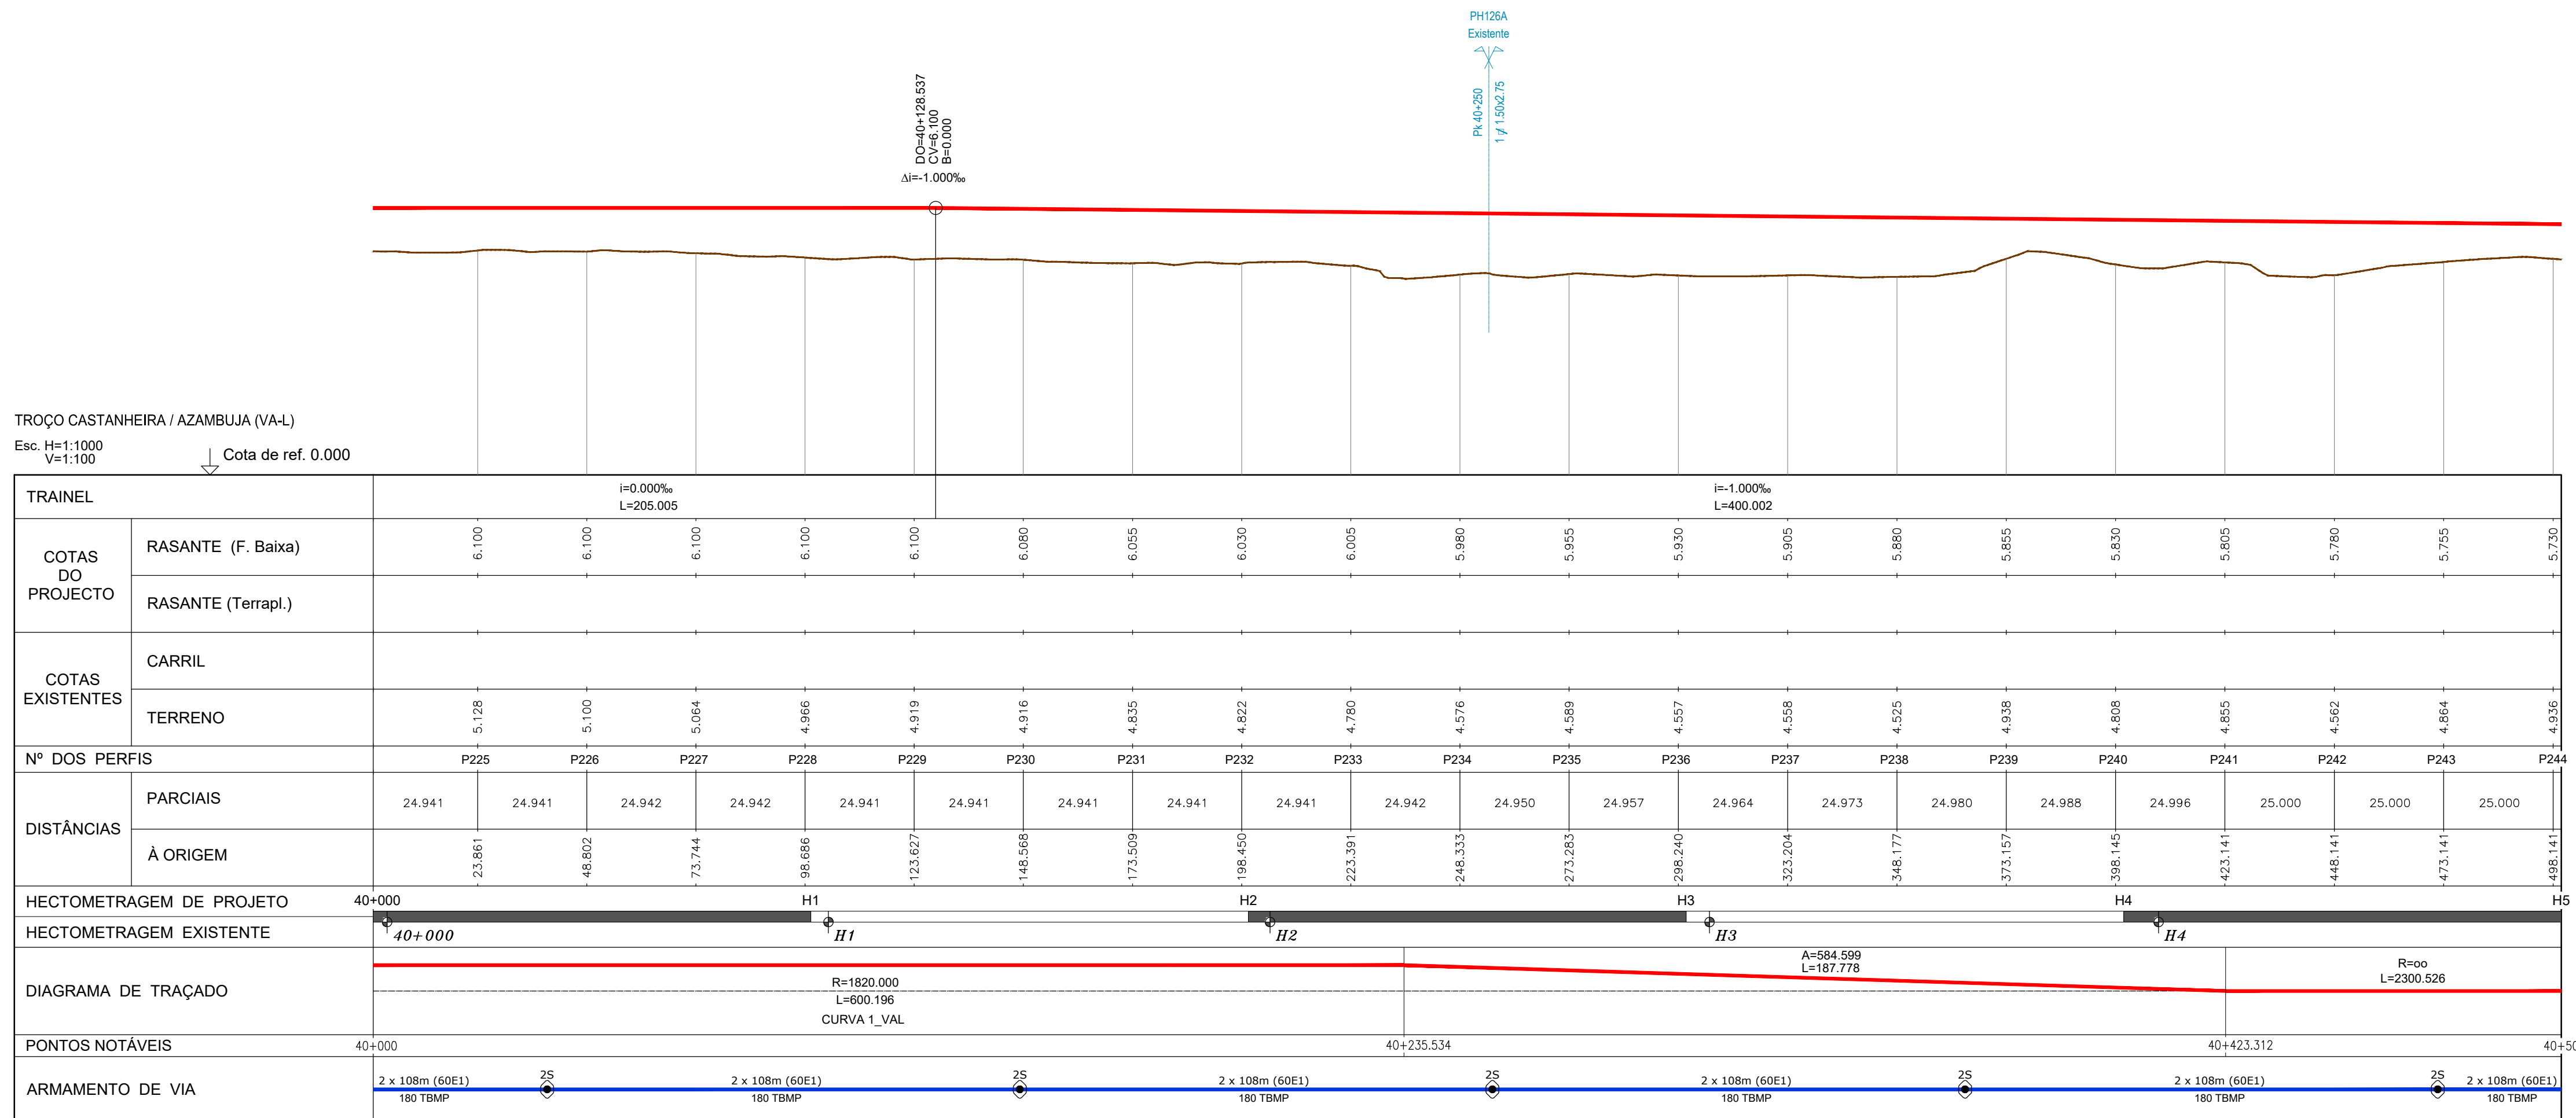
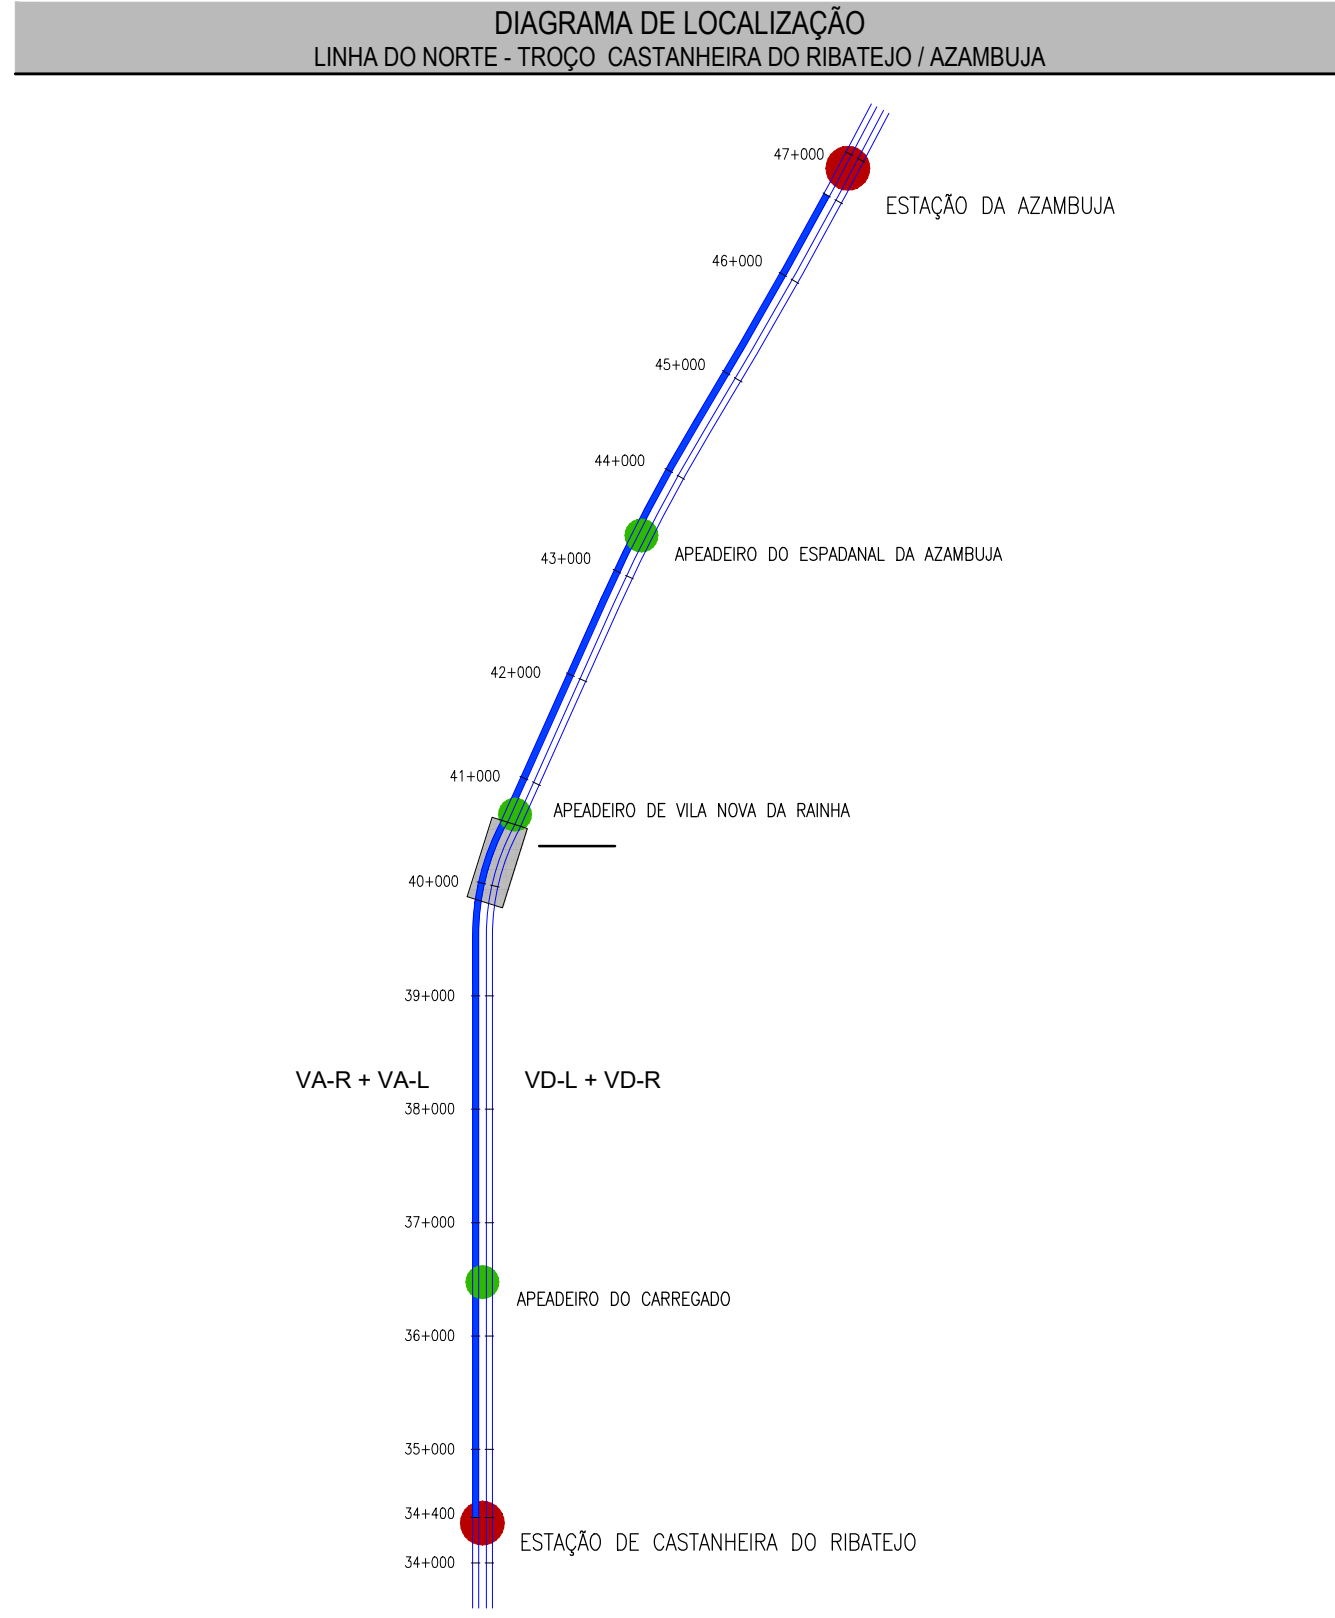


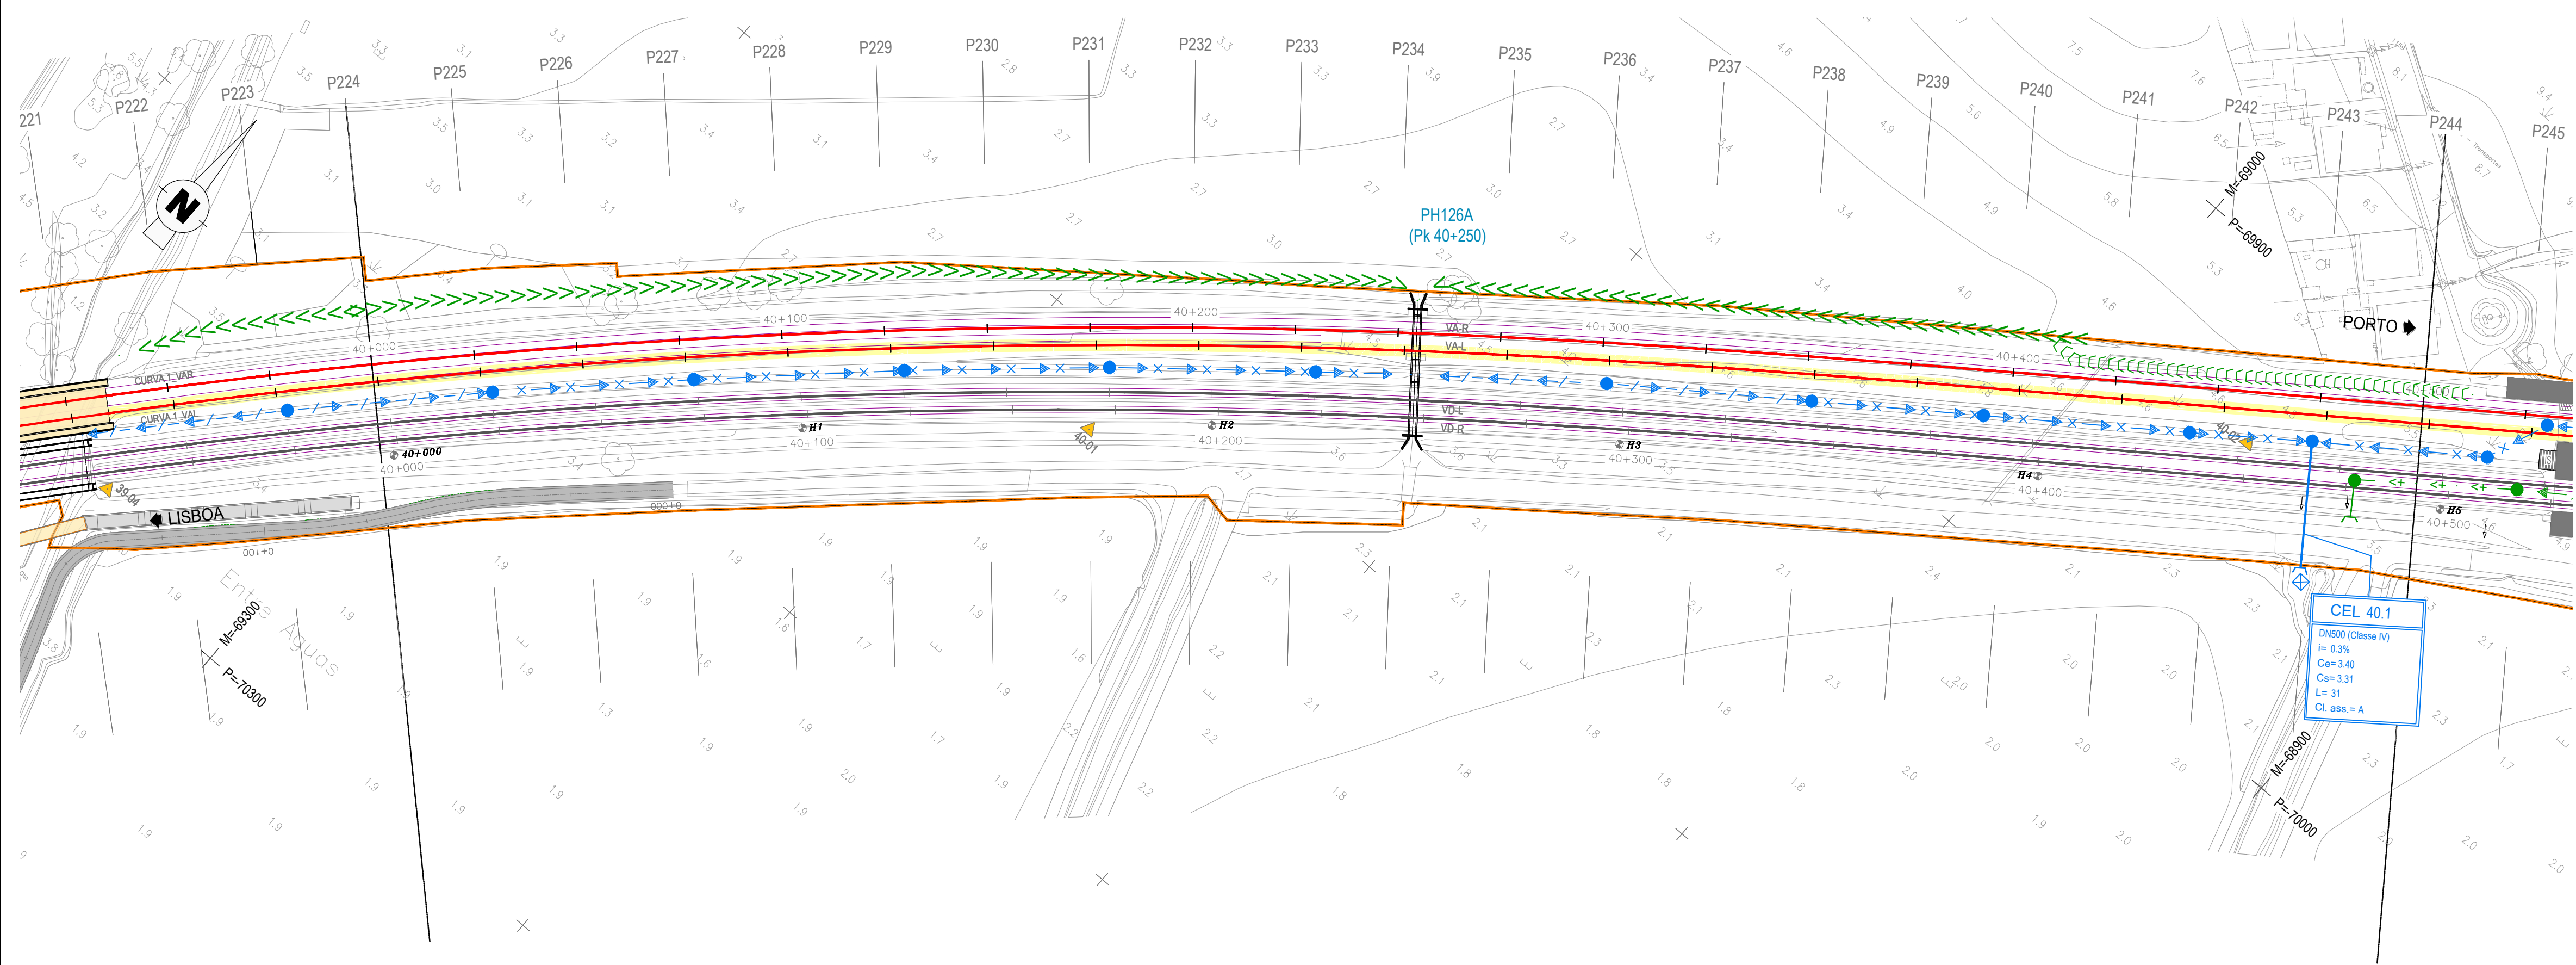

LEGENDA

DRENAGEM

CORES

EM PLANTA

Legend items including symbols for drainage lines, manholes, and other infrastructure.

|                                     |                    
|-------------------------------------|--------------------|------------------------------------------|--------|-----------------------------|--------|-----------------------------|---------|-----------------------------|---------|-----------------------------|---------|-----------------------------|---------|-----------------------------|---------|-----------------------------|------------|-----------------------------|---------|-----------------------------|---------|
| TROÇO CASTANHEIRA / AZAMBUJA (VA-L) |                    |                                          
| Esc. H=1:1000<br>V=1:100            |                    |                                          
|                                     |                    | <div><div></div>Cota de ref. 0.000</div> |        |                             |        |                             |         |                             |         |                             |         |                             |         |                             |         |                             |            |                             |         |                             |         |
| TRAINEL                             |                    | i=0.000%<br>L=205.005                    |        |                             |        |                             |         |                             |         |                             |         | i=-1.000%<br>L=400.002      |         |                             |         |                             |            |                             |         |                             |         |
| COTAS DO PROJECTO                   | RASANTE (F. Baixa) | 6.100                                    | 6.100  | 6.100                       | 6.100  | 6.100                       | 6.080   | 6.055                       | 6.030   | 6.005                       | 5.980   | 5.955                       | 5.930   | 5.905                       | 5.880   | 5.855                       | 5.830      | 5.805                       | 5.780   | 5.755                       | 5.730   |
|                                     | RASANTE (Terrapl.) |                                          |        
| COTAS EXISTENTES                    | CARRIL             |                                          |        
|                                     | TERRENO            | 5.128                                    | 5.100  | 5.064                       | 4.966  | 4.919                       | 4.916   | 4.835                       | 4.822   | 4.780                       | 4.576   | 4.589                       | 4.557   | 4.598                       | 4.525   | 4.938                       | 4.855      | 4.562                       | 4.864   | 4.936                       |         |
| Nº DOS PERFIS                       |                    | P225                                     | P226   | P227                        | P228   | P229                        | P230    | P231                        | P232    | P233                        | P234    | P235                        | P236    | P237                        | P238    | P239                        | P240       | P241                        | P242    | P243                        | P244    |
| DISTÂNCIAS                          | PARCIAIS           | 24.941                                   | 24.941 | 24.942                      | 24.942 | 24.941                      | 24.941  | 24.941                      | 24.941  | 24.942                      | 24.950  | 24.957                      | 24.964  | 24.973                      | 24.980  | 24.988                      | 24.996     | 25.000                      | 25.000  | 25.000                      |         |
|                                     | À ORIGEM           | 23.861                                   | 48.802 | 73.744                      | 98.686 | 123.627                     | 148.568 | 173.509                     | 198.450 | 223.391                     | 248.333 | 273.283                     | 298.240 | 323.204                     | 348.177 | 373.157                     | 398.145    | 423.141                     | 448.141 | 473.141                     | 498.141 |
| HECTOMETRAGEM DE PROJETO            |                    | 40+000                                   |        |                             | H1     |                             |         |                             | H2      |                             |         |                             | H3      |                             |         |                             | H4         |                             |         | H5                          |         |
| HECTOMETRAGEM EXISTENTE             |                    | 40+000                                   |        |                             | H1     |                             |         |                             | H2      |                             |         |                             | H3      |                             |         |                             | H4         |                             |         | H5                          |         |
| DIAGRAMA DE TRAÇADO                 |                    |                                          
|                                     |                    
| PONTOS NOTÁVEIS                     |                    | 40+000                                   |        |                             |        |                             |         |                             |         | 40+235.534                  |         |                             |         |                             |         |                             | 40+423.312 |                             |         | 40+500                      |         |
| ARMAMENTO DE VIA                    |                    | 2 x 108m (60E1)<br>180 TBMP              | 25     | 2 x 108m (60E1)<br>180 TBMP | 25     | 2 x 108m (60E1)<br>180 TBMP | 25      | 2 x 108m (60E1)<br>180 TBMP | 25      | 2 x 108m (60E1)<br>180 TBMP | 25      | 2 x 108m (60E1)<br>180 TBMP | 25      | 2 x 108m (60E1)<br>180 TBMP | 25      | 2 x 108m (60E1)<br>180 TBMP | 25         | 2 x 108m (60E1)<br>180 TBMP | 25      | 2 x 108m (60E1)<br>180 TBMP |         |



Logotipo e identificação complementar

Logos of EPF, PROFICO, and Infraestruturas de Portugal.

Project information table including names, roles, and dates.

Project description and scale information.