



**LEGENDA / LEGEND**  
 - Vedação / Fence  
 - Vedação provisória fase 1 / Phase 1 interim fence

**NOTAS GERAIS / GENERAL NOTES**  
 1 - As premissas, pressupostos, descrições, enquadramento legal, limitações da análise e eventuais questões em aberto são identificadas no relatório / Please refer to the design report document for the reference, premisses, assumptions, descriptions, legal framework, limitations of analysis or validation and open issues.

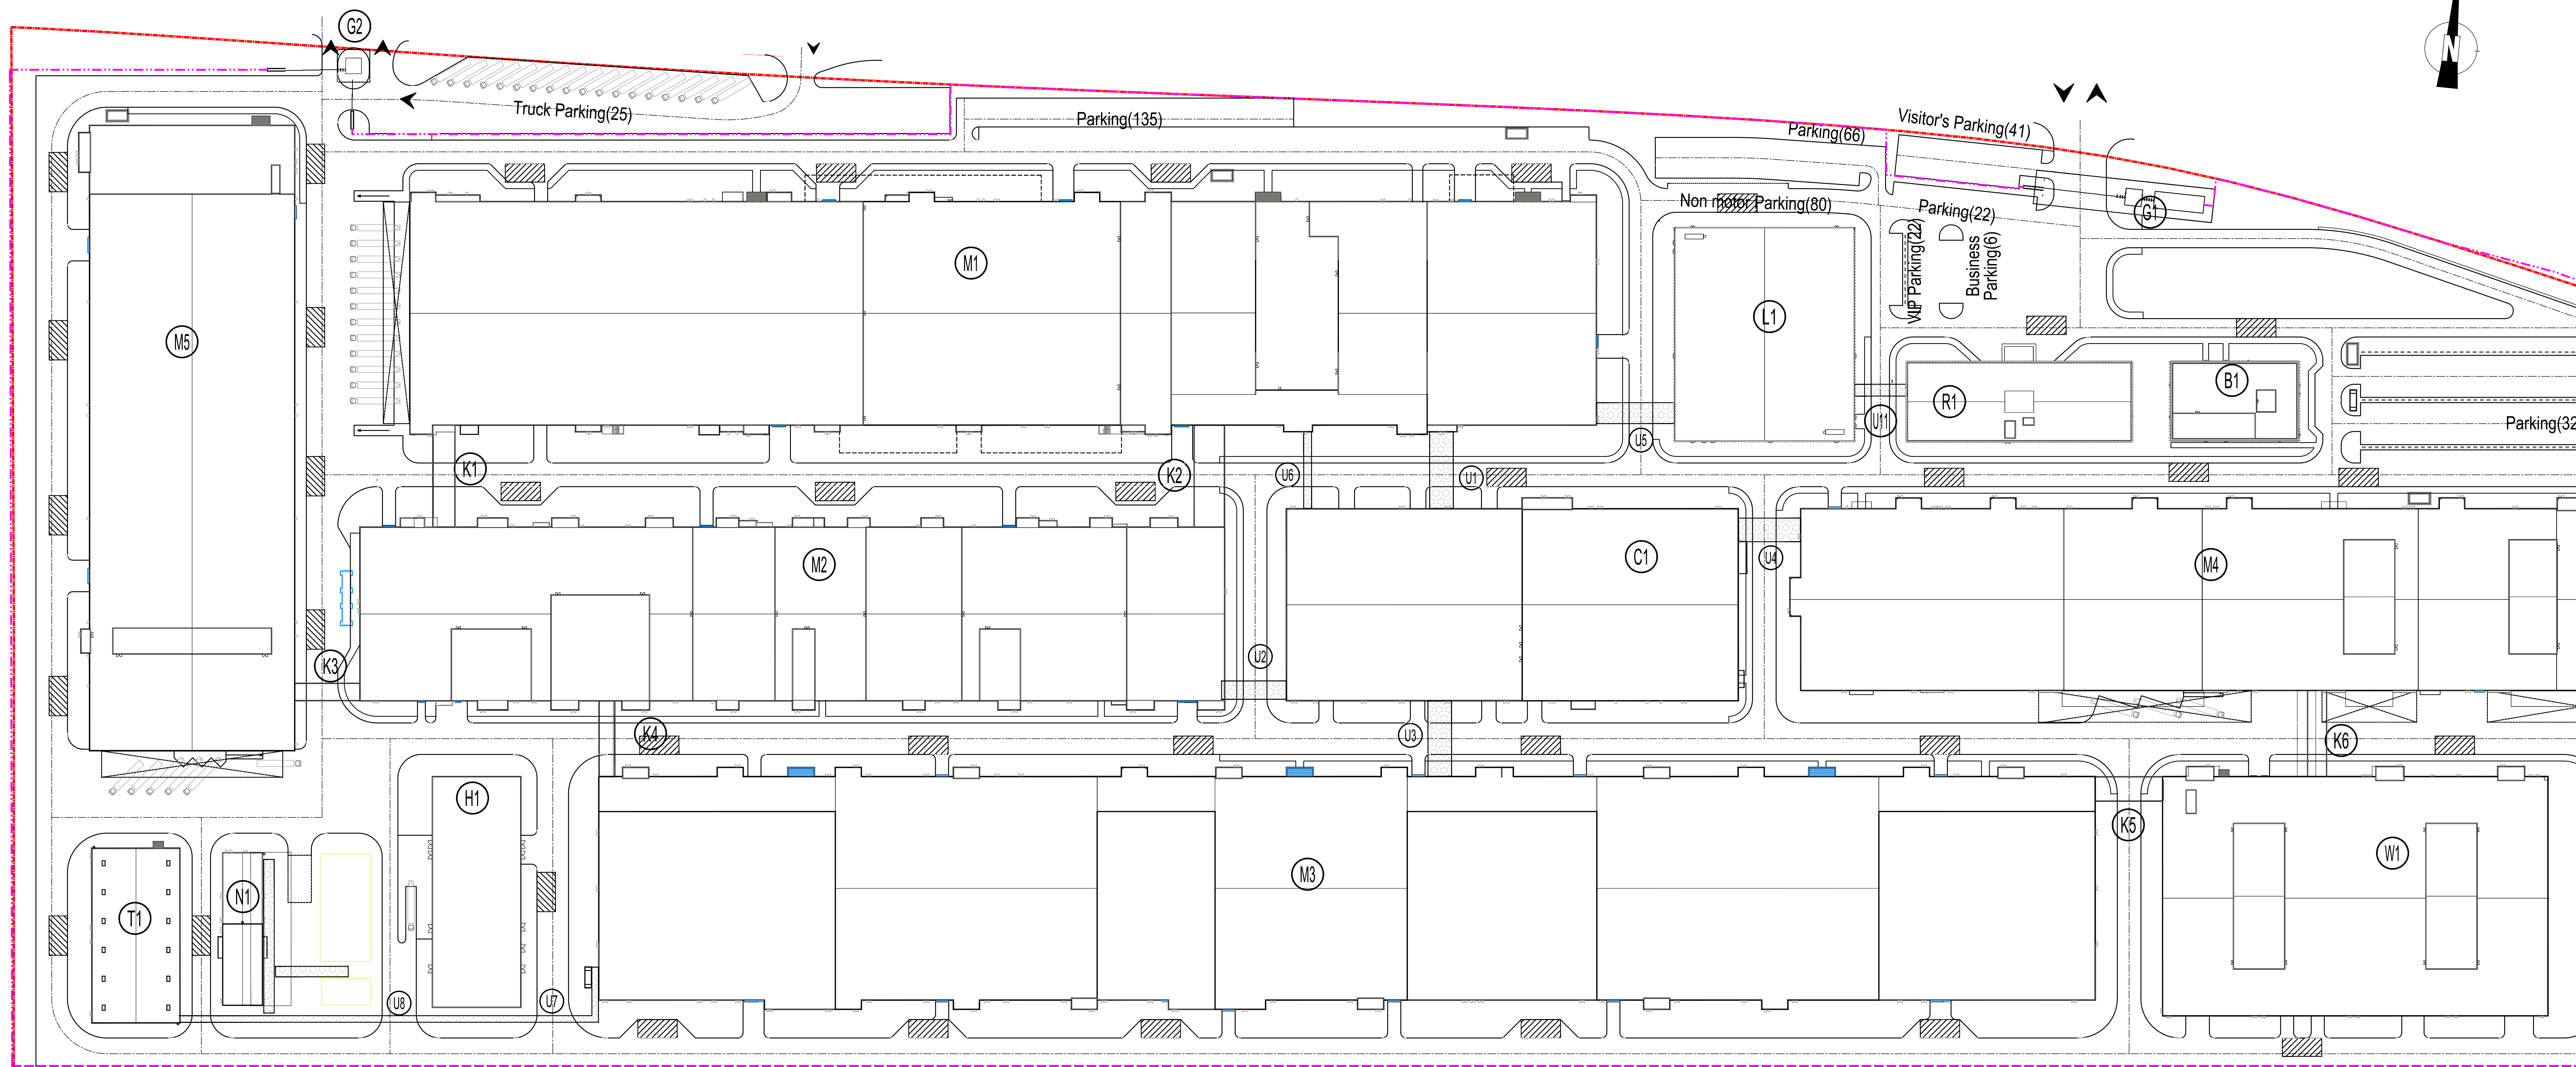

**PLANTA CHAVE / KEY PLAN**

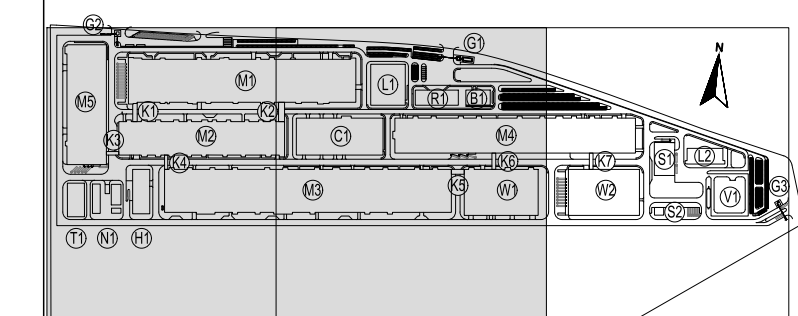

M1 - PRODUÇÃO ELÉTRICA (ELECTRIC WORKSHOP) U1 - LABORATÓRIO 1 (LABORATORY 1)  
 M2 - PRODUÇÃO DE CELULAS (CELL MANUFACTURING) U2 - LABORATÓRIO 2 (LABORATORY 2)  
 M3 - FORMACÃO / FORMATION WORKSHOP G1 - PORTINHA 1 (GATEHOUSE 1)  
 M4 - MANUTENÇÃO / MAINTENANCE G2 - PORTINHA 2 (GATEHOUSE 2)  
 M5 - PRODUÇÃO DE BATERIAS (BATTERY MANUFACTURING) G3 - PORTINHA 3 (GATEHOUSE 3)  
 N1 - ESTACÃO DE BOMBEAMENTO (PUMP STATION) G4 - PORTINHA 4 (GATEHOUSE 4)  
 B1 - ANEXO DE ALUMINIO (ALUMINIUM ANNEX) U3 - ESTACÃO DE RECURSOS (RESOURCE STATION)  
 B2 - ESTACIONAMENTO (PARKING) U4 - ESTACIONAMENTO (PARKING)  
 T1 - EST. T1 U5 - ESTACIONAMENTO (PARKING)  
 H1 - ANEXO PARA COLMATAÇÕES (WATER TREATMENT ANNEX) U6 - ESTACIONAMENTO (PARKING)  
 C1 - AL. CENTRAL DE COLMATAÇÕES (CENTRAL WATER TREATMENT) W1 - ANEXO DE BATERIAS (BATTERY ANNEX)  
 S1 - ESTACÃO DE RECURSOS (RESOURCE STATION) K1 - COMPLEXO LOGÍSTICO (LOGISTICS COMPLEX)  
 S2 - ESTACÃO DE RECURSOS (RESOURCE STATION) K2 - COMPLEXO LOGÍSTICO (LOGISTICS COMPLEX)  
 K3 - COMPLEXO LOGÍSTICO (LOGISTICS COMPLEX)  
 K4 - COMPLEXO LOGÍSTICO (LOGISTICS COMPLEX)  
 K5 - COMPLEXO LOGÍSTICO (LOGISTICS COMPLEX)  
 K6 - COMPLEXO LOGÍSTICO (LOGISTICS COMPLEX)

Rev.	Data	Descrição das alterações	Aprov.
Rev.	Date	Description of changes	Approv.



Cliente / Client  
**CALB**

PROJETO / Project  
**UNIDADE INDUSTRIAL DE BATERIAS DE LÍTIO**  
**LITHIUM BATTERY GIGAFACTORY PLANT**

Fase / Phase

Designação / Designation  
**VEDAÇÃO FENCES**  
**VEDAÇÃO - PLANTA GERAL (1/2)**  
**FENCES - PLOT PLAN (1/2)**

Escala / Scale: 1:500  
 Data / Date: 14-07-2023  
 Projeto / Project: T2022-019  
 Processo / Process: T2022-019  
 Ficheiro / File: T2022-019-001-FEN-GN-6001-DWG

Desenho Nº / Drawing No.  
**EX-FEN-GN-6001-DWG 00**

This drawing is property of QUADRANTE, Engenharia e Consultoria, S.A. It cannot be copied, partially or totally, or conveyed to third parties without written allowance from QUADRANTE, S.A. This drawing is only good for construction if properly signed.