
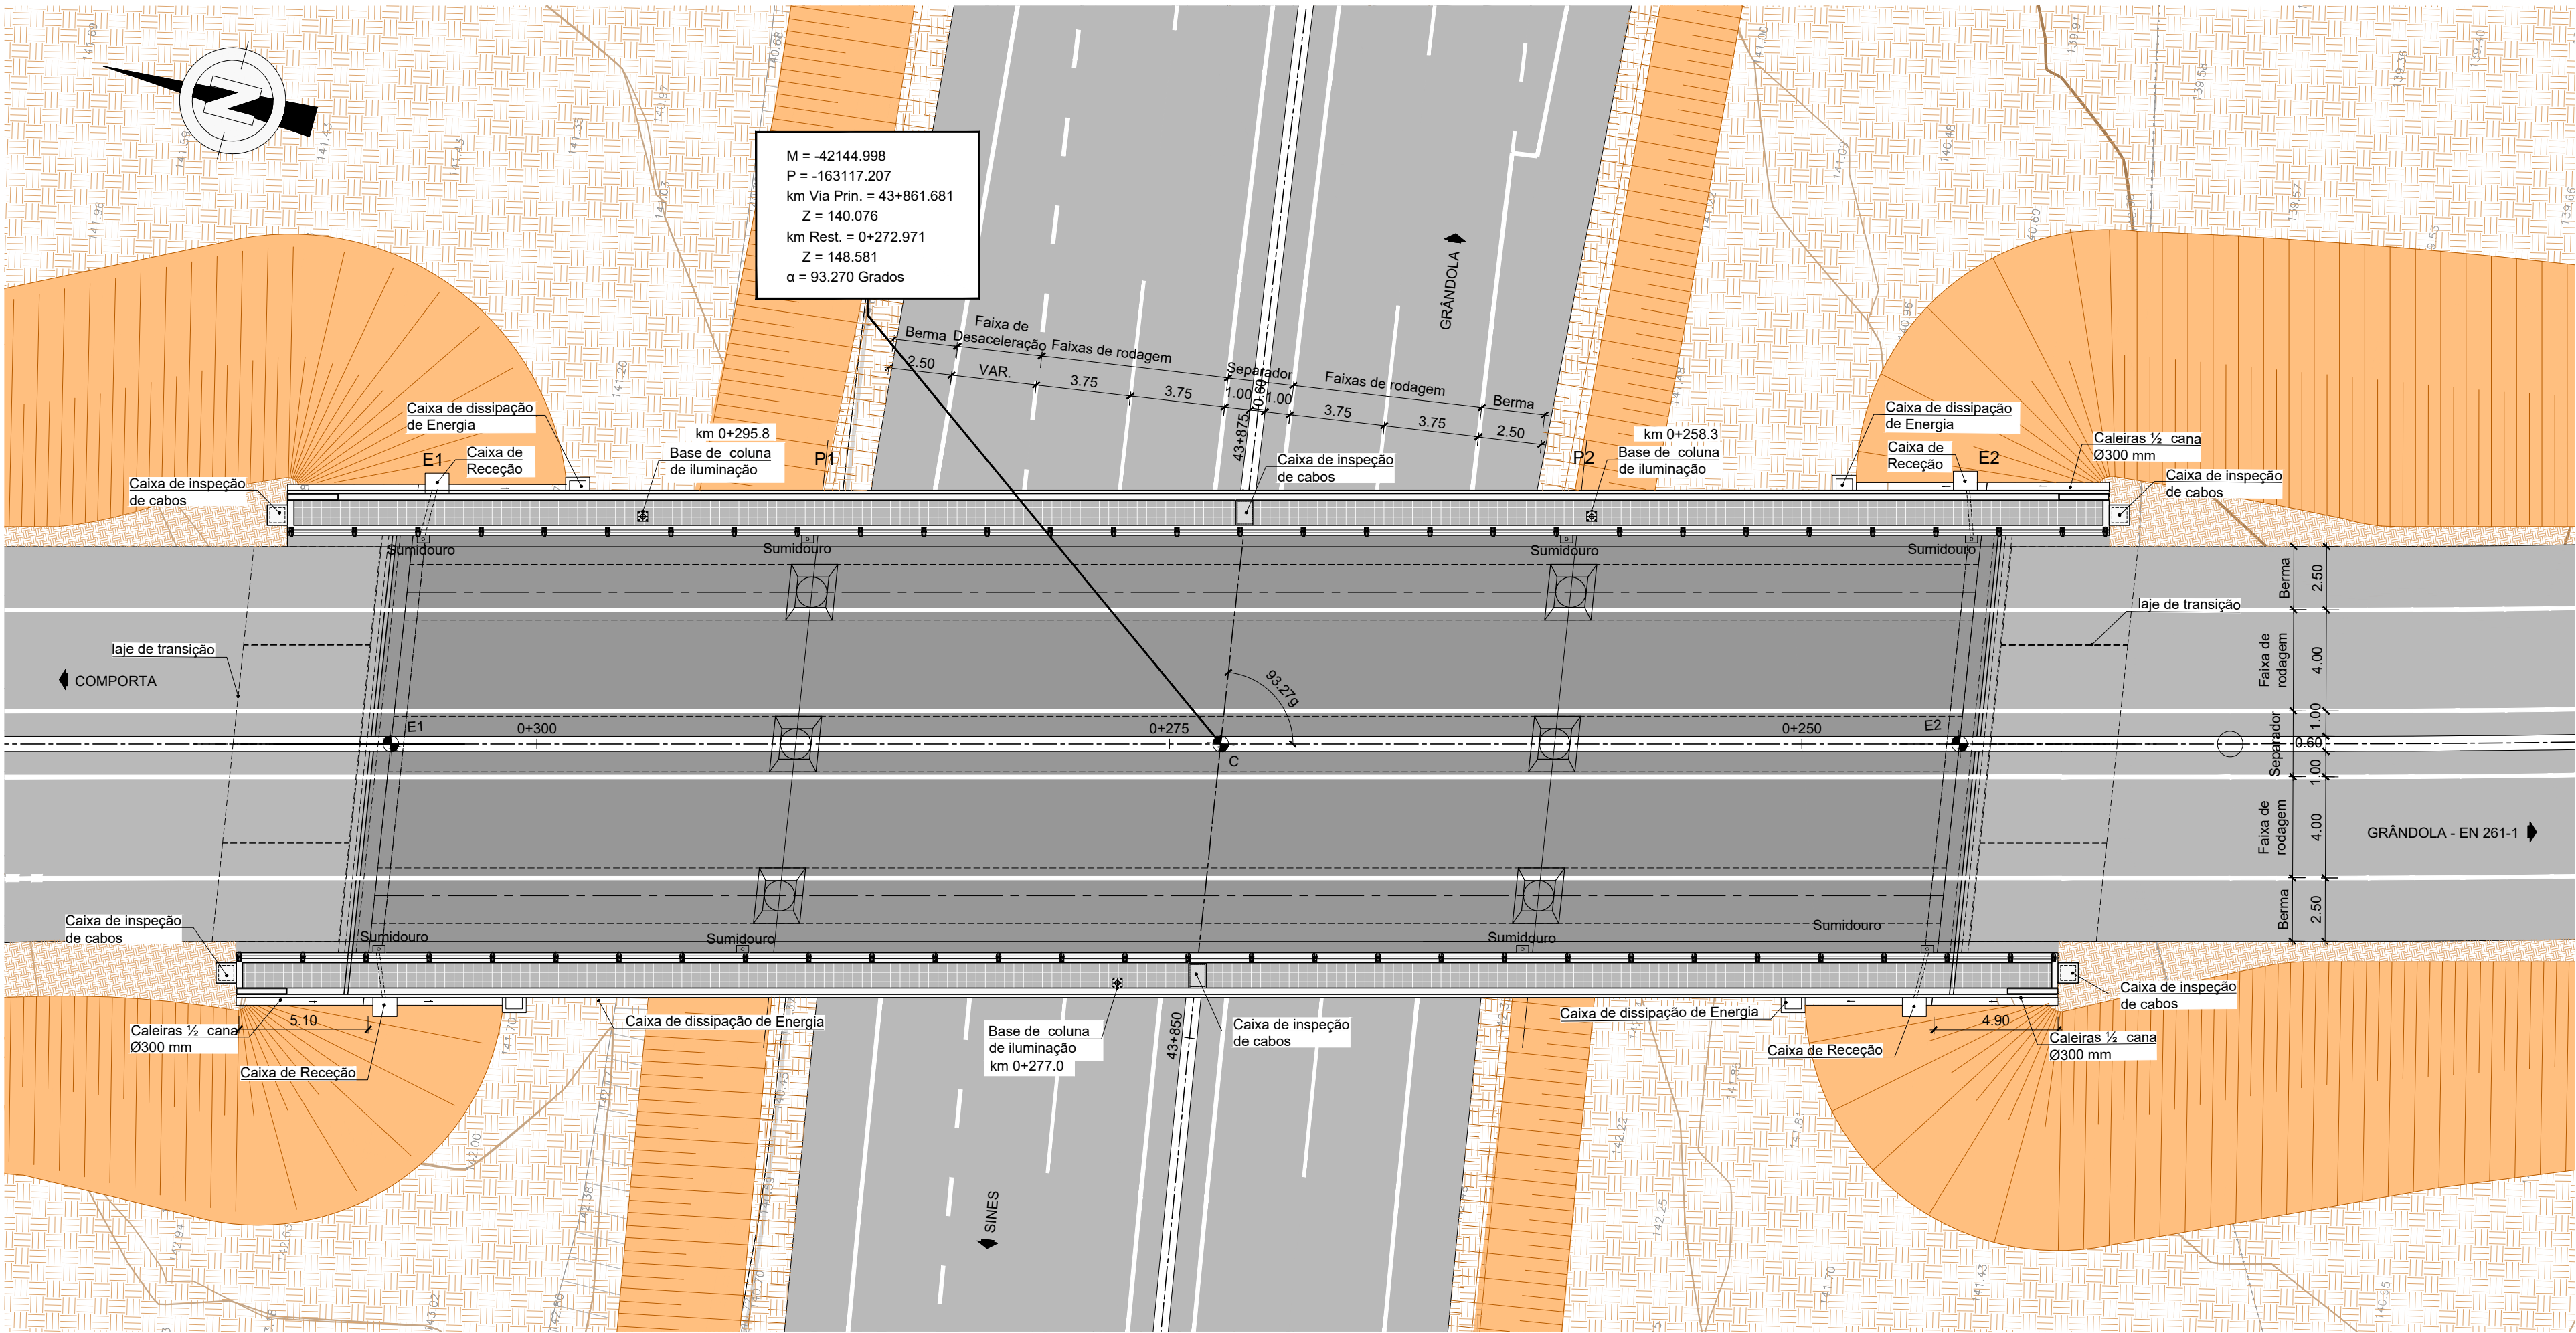


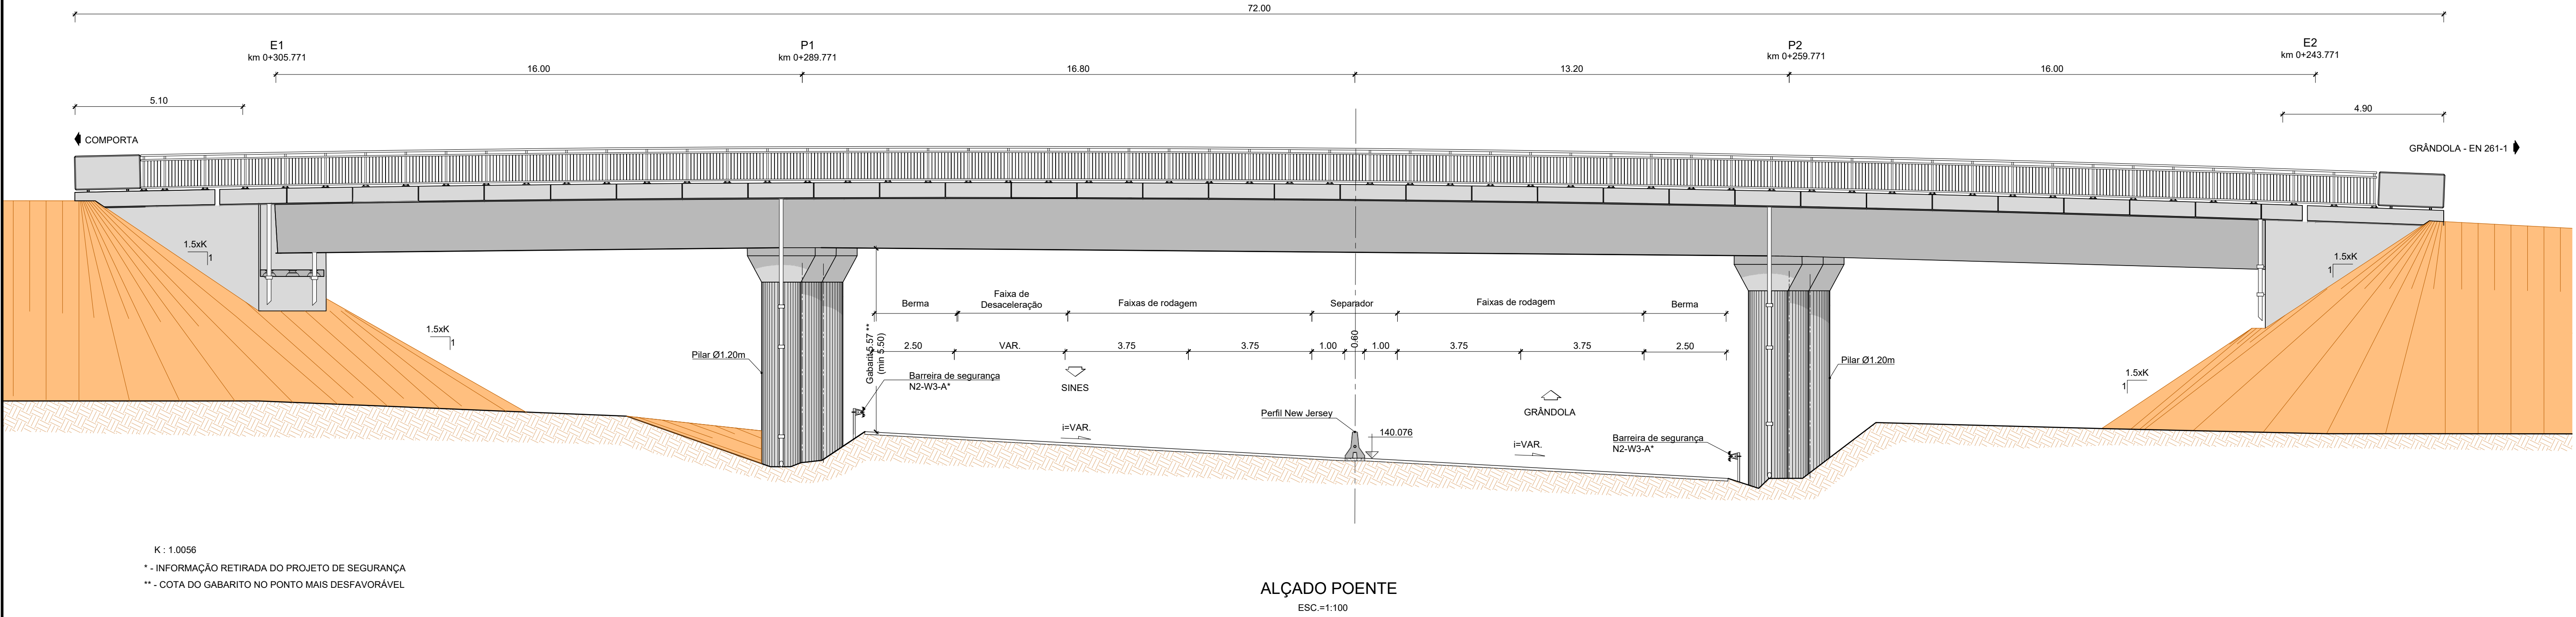

Pontos	Coordenadas		Z (Cotas no betão)
	M	P	
E1	-42151.341	-163085.026	148.375
C	-42144.998	-163117.207	148.501
E2	-42139.352	-163145.856	147.844

PLANTA
ESC.=1:200